

Building Cross Section


Scale: 1"=10'

Building has an existing pine post and beam frame. No structural modifications are being made.

Interior Walls: 2x4 25 ga steel studs @16" O.C. with one layer 1/2" sheetrock each side
Wet Walls: 2x6 25 ga steel studs @ 16" O.C. with one layer 1/2" sheetrock each side

Interior Load-Bearing Walls: None

NFPA 13-D sprinkler system: Refer to plan designed by Dean & Allyn, Inc. (Included)

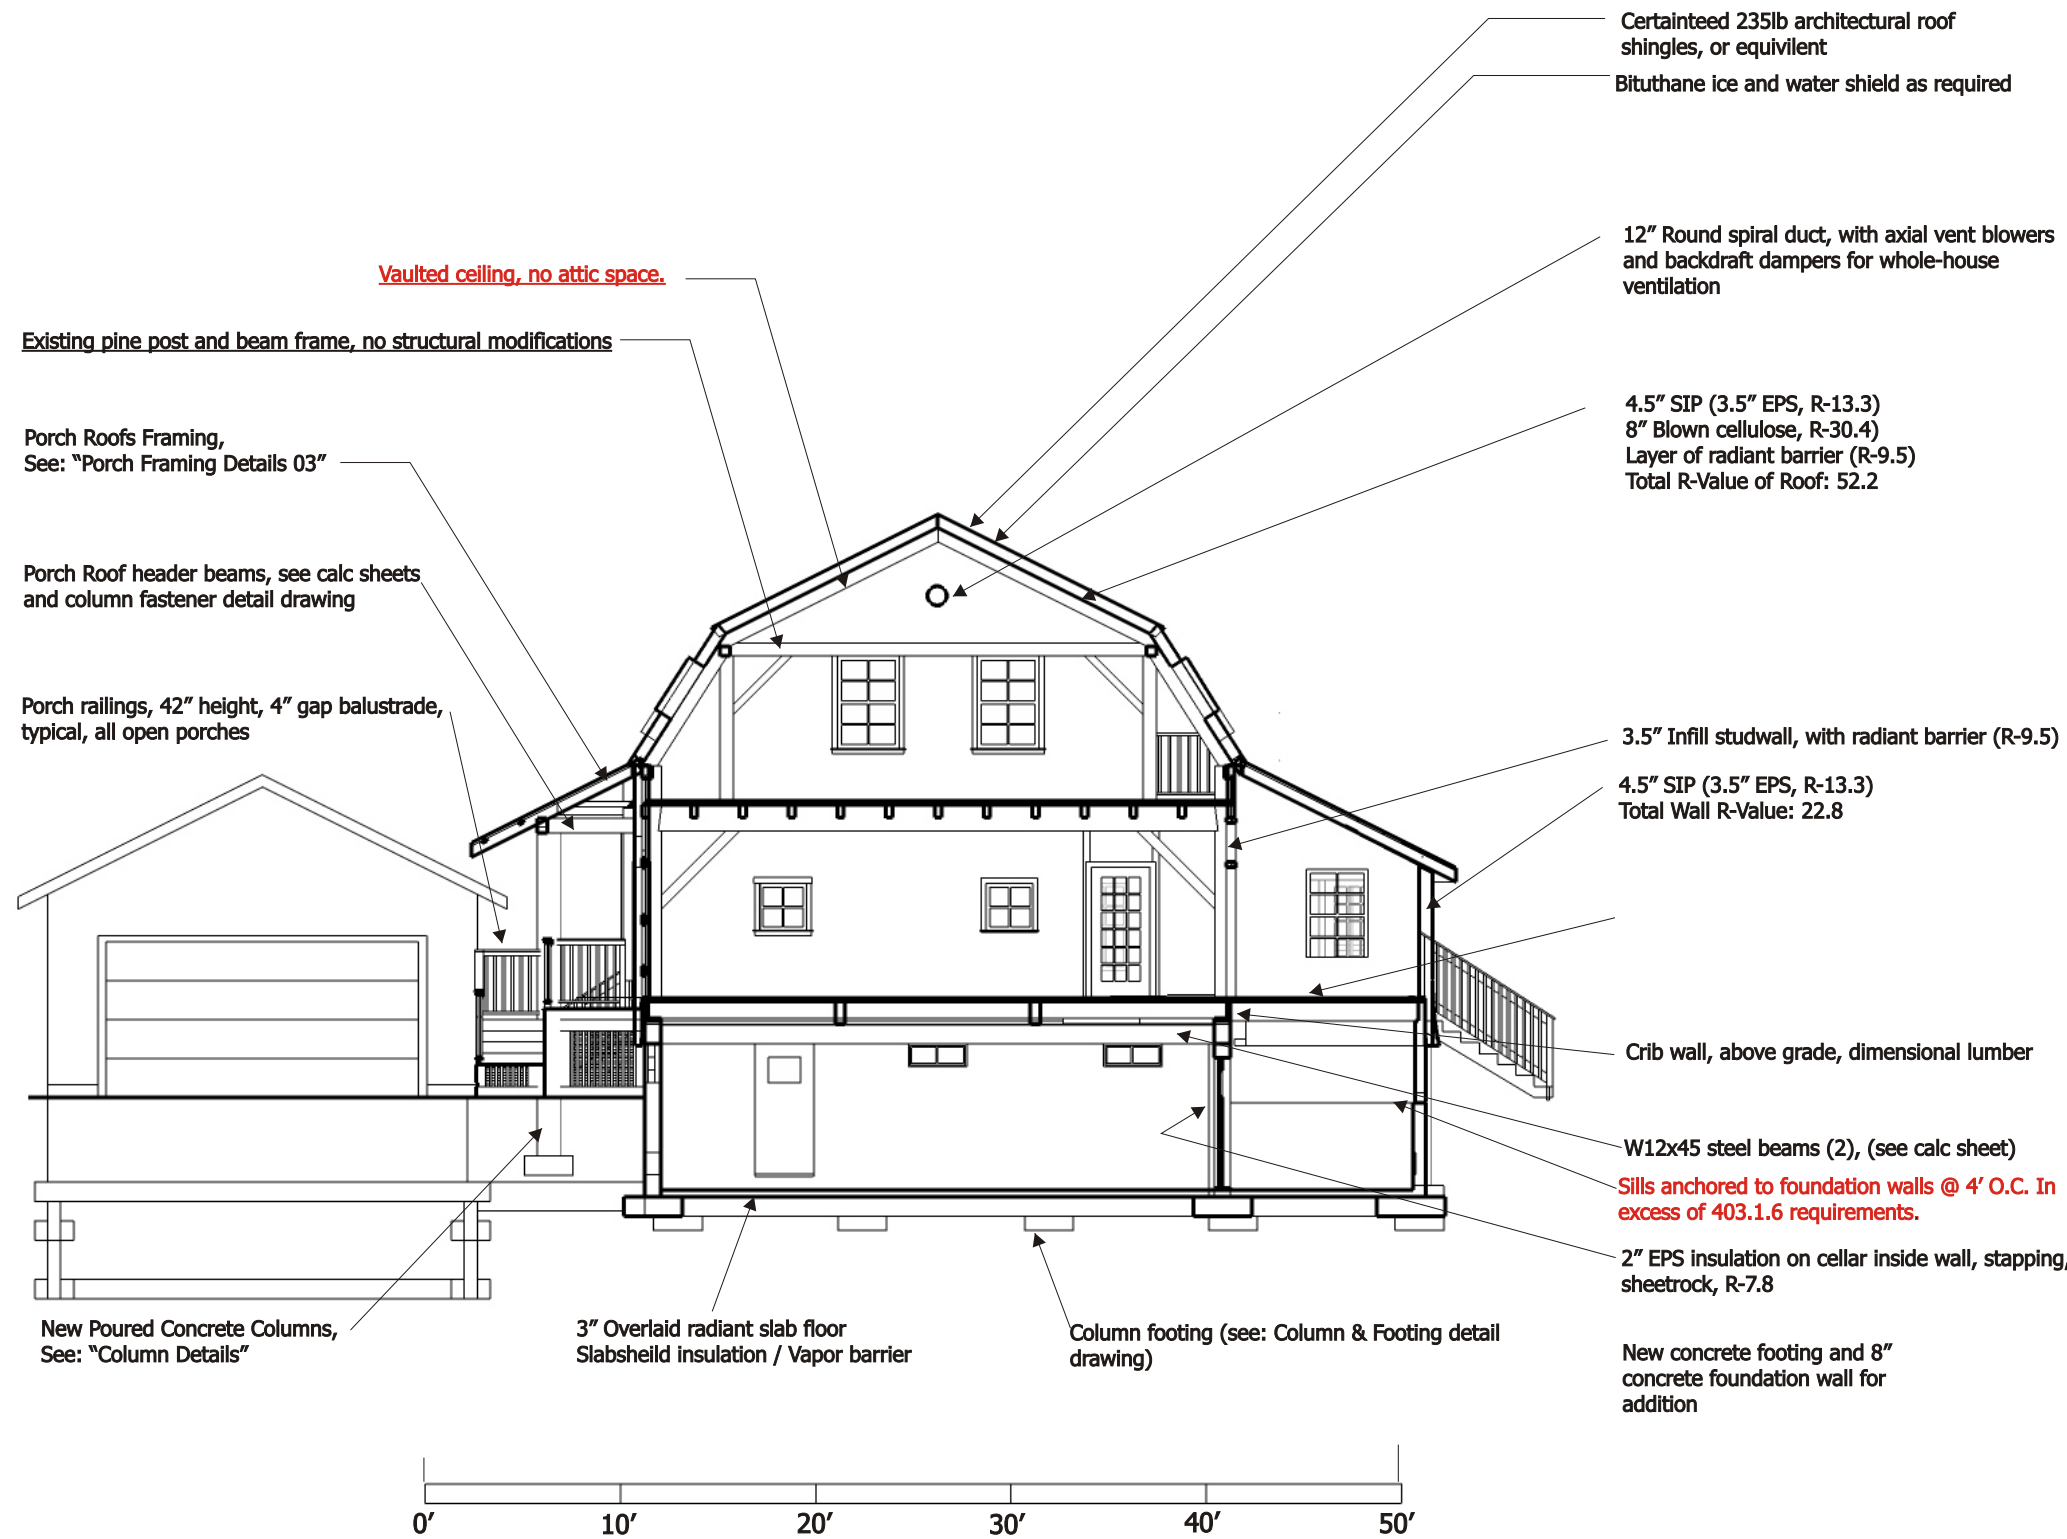

Revisions

Date	Description
5.28.2014	Added foundation anchoring note, clarified no attic space.