


Glen Curtis

36'

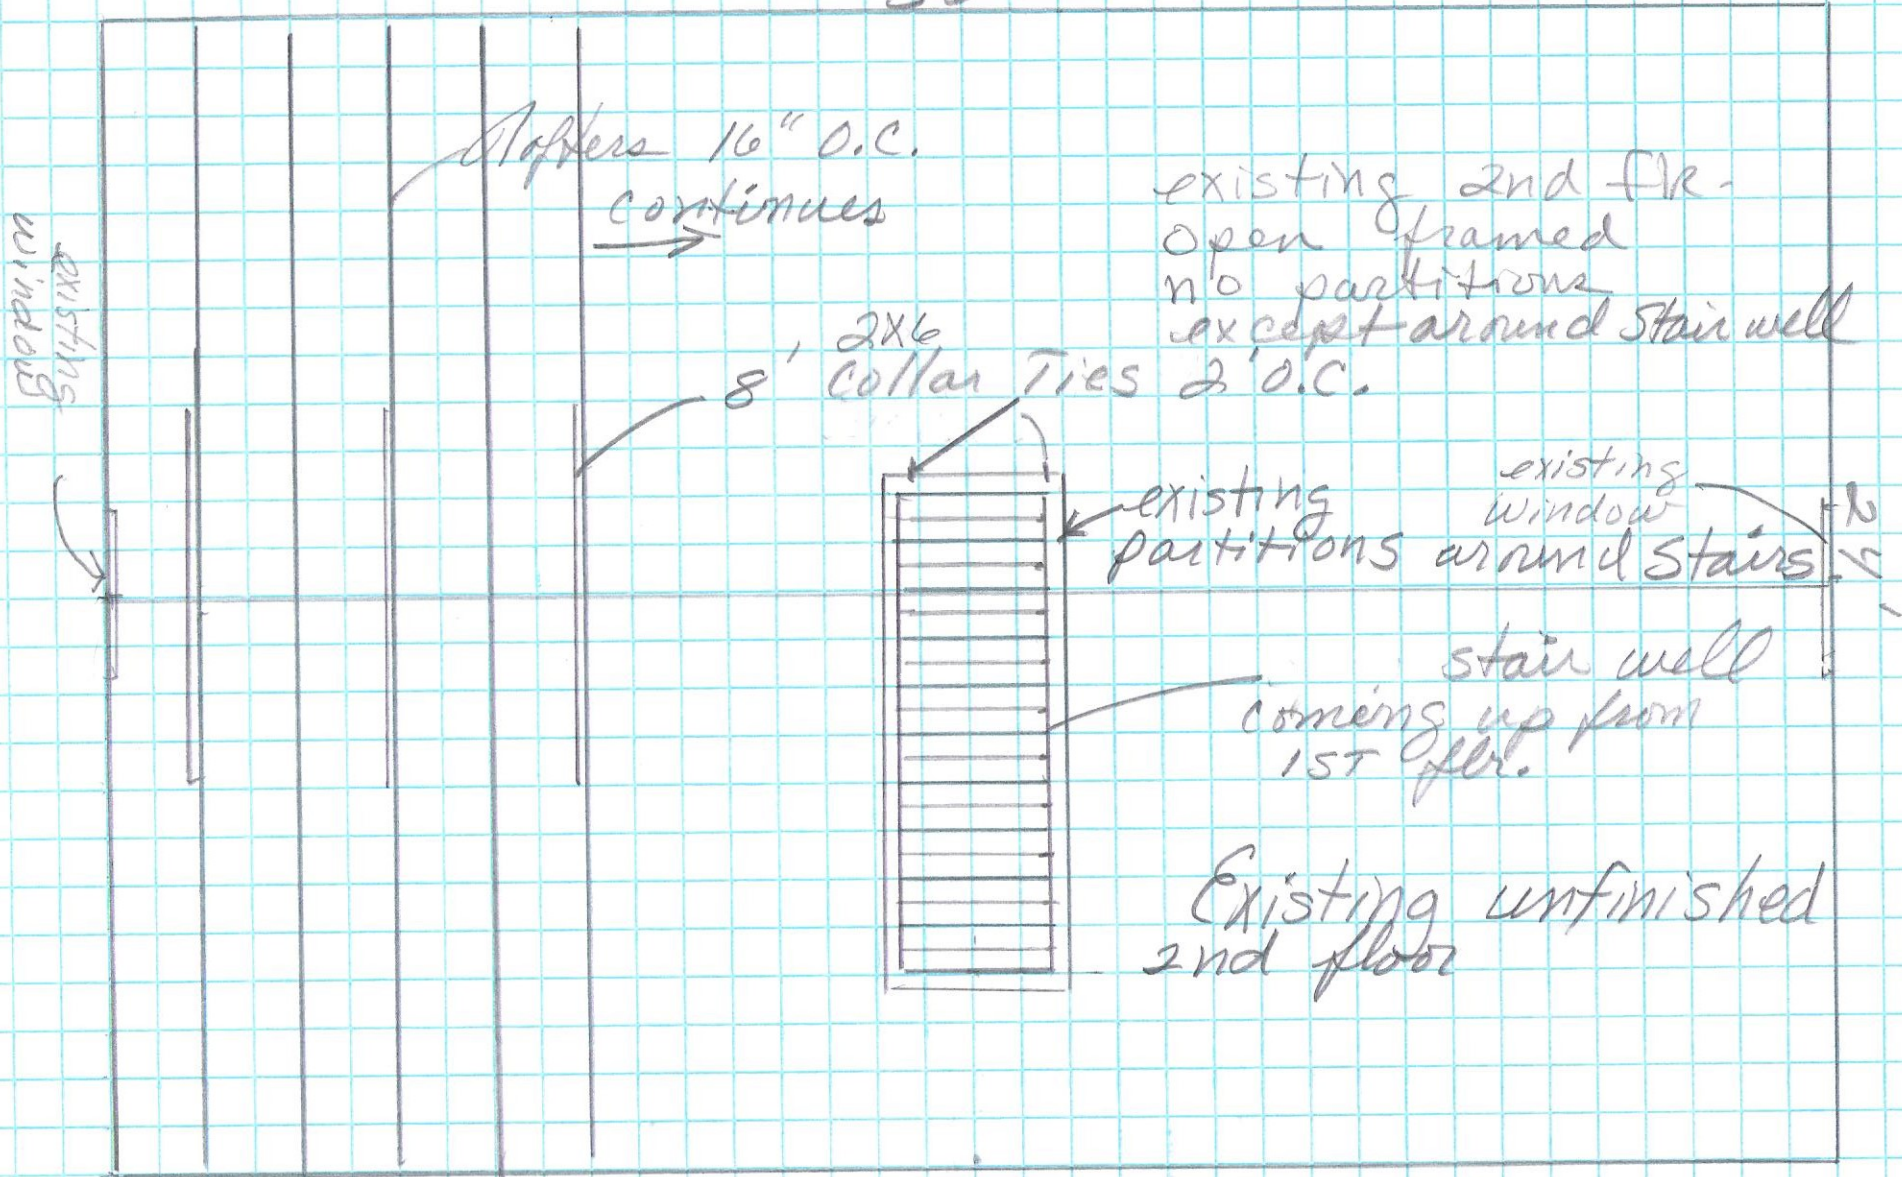

Rafters 16" O.C.
continues

existing 2nd flr.
open framed
no partitions
except around stair well

existing
windows

8' 2x6
Collar Ties 2' O.C.

existing
partitions around stairs

existing
window

stair well
coming up from
1st flr.

Existing unfinished
2nd floor