




FRONT ELEVATION

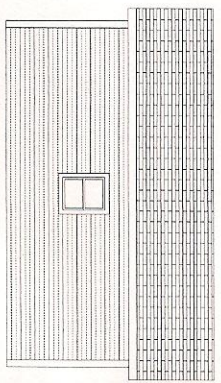

LEFT ELEVATION

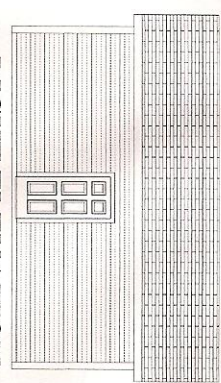

RIGHT ELEVATION

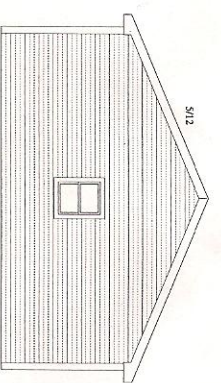

REAR ELEVATION

PRELIMINARY - NOT FOR CONSTRUCTION

DATE TO REPROGRAPHIC RESERVITY
ORIGINAL DRAWING SCALE CANNOT
BE GUARANTEED AS ACCURATE. THE
DRAWING SHOULD BE VERIFIED THAT THE DENIED
SCALE IS ACCURATELY REPRESENTED
INFORMS CONTAINING.

Hammond
Lumber Company

8 LOCATIONS TO SERVE YOU BETTER

- ABUDEN** 242 POLK AVENUE, 94410
TOLL FREE 800-939-3488
- BANGOR** 1067 HANCOCK ST.
TOLL FREE 866-939-2344
- BELGRADE** 1700 BELGRADE RD.
TOLL FREE 888-939-2344
- FARFIELD** 1700 BELGRADE RD.
TOLL FREE 888-939-2344
- FARMINGTON** 386 FARMINGTON PLAZA, 801
TOLL FREE 800-939-3776
- GREENVILLE** 1000 STATE ST.
TOLL FREE 800-939-3776
- PORTLAND** 207 771-8800
TOLL FREE 800-939-3953
- SKOWHEGAN** 207 478-4122
TOLL FREE 800-939-3956

VISIT OUR WEBSITE:
WWW.HAMMONDLUMBER.COM

DISCLAIMER:

THIS DRAWING IS THE PROPERTY OF HAMMOND LUMBER COMPANY. IT IS TO BE USED ONLY FOR THE PROJECT AND AREA INDICATED THEREON. THE INFORMATION PRESENTED IN THIS DRAWING IS NOT TO BE REPRODUCED OR TRANSMITTED IN ANY FORM OR BY ANY MEANS, ELECTRONIC OR MECHANICAL, INCLUDING PHOTOCOPYING, RECORDING, OR BY ANY INFORMATION STORAGE AND RETRIEVAL SYSTEM, WITHOUT THE WRITTEN PERMISSION OF HAMMOND LUMBER COMPANY. THIS DRAWING IS NOT TO BE USED AS A BASIS FOR CONTRACTS. HAMMOND LUMBER COMPANY IS NOT RESPONSIBLE FOR ANY ERRORS OR OMISSIONS IN THIS DRAWING. DRAWINGS ARE NOT TO BE USED FOR ANY OTHER PROJECTS WITHOUT THE WRITTEN PERMISSION OF HAMMOND LUMBER COMPANY. DESIGN AND RESPONSIBILITY SHALL REMAIN WITH THE CLIENT.

PREPARED FOR:
WRANGLER

DESCRIPTION:
24x24 2 BAY GARAGE


TOTAL LIVING AREA:
0000 SQ. FT.

- DRAWING PROGRESS:
- PRELIMINARY: MM/DD/YY
 - REVISION #1: MM/DD/YY
 - REVISION #2: MM/DD/YY
 - FINAL DRAFT: MM/DD/YY

APPROVED BY CUSTOMER:
SIGNATURE

PREPARED BY:
Math Morin
Drawing Manager
Hammond Lumber Company
207 771-8800
154 THE GREAT NECK RD., GREENVILLE, VT 05345
Fax: 207 478-4122
www.hammond.com

SALESPERSON:
WRANGLER
DATE: 10/21/2009
SHEET: 1 OF 5
SCALE: 1/4" = 1'-0"

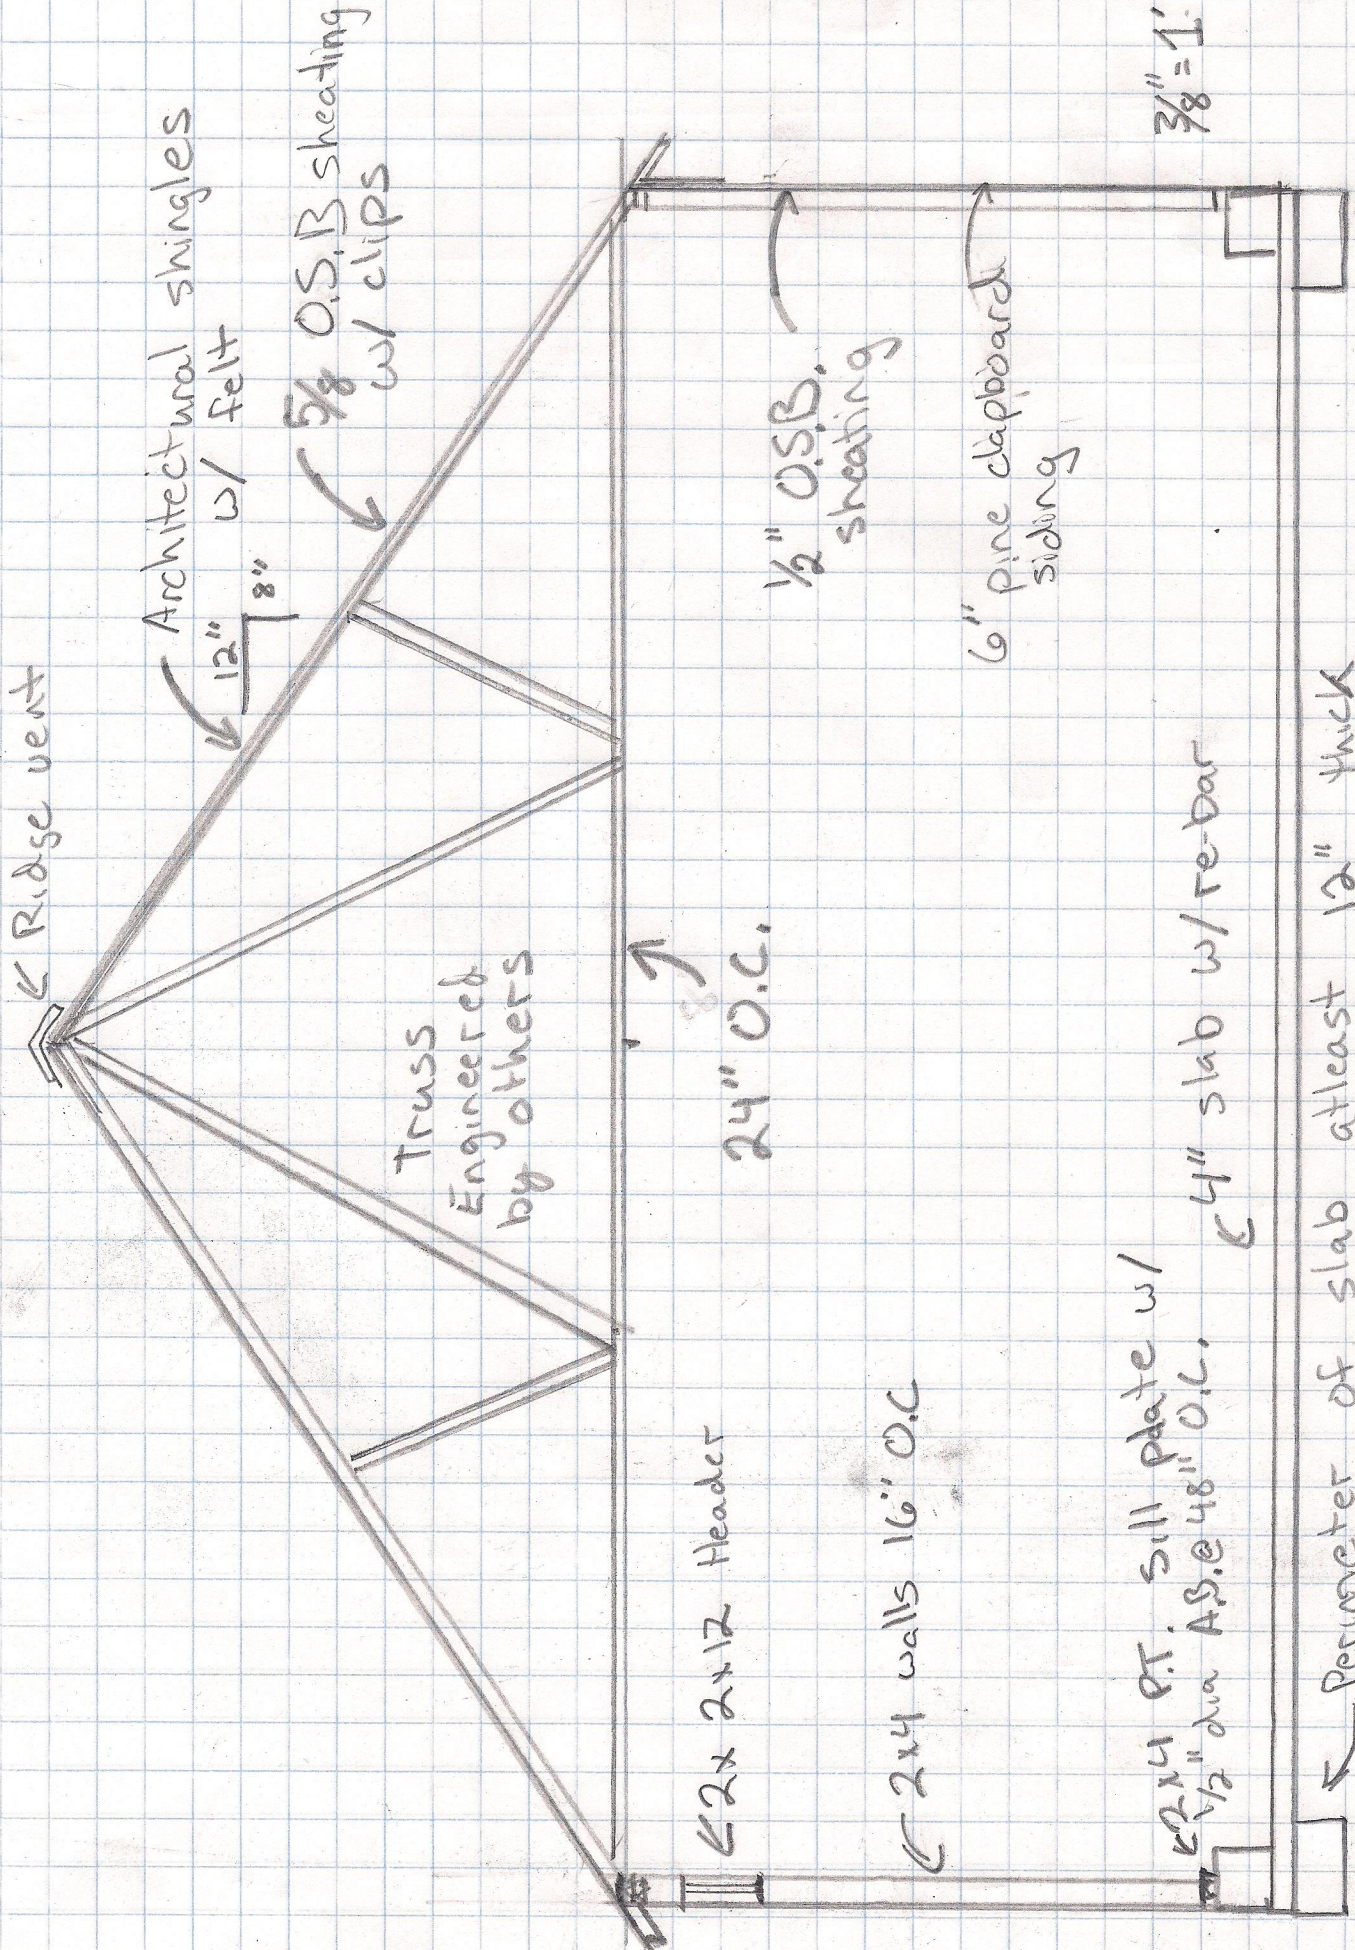

← Ridge vent

Architectural shingles
w/ felt
12" x 8"
3/8" O.S.B. sheathing
w/ clips

Truss
Engineered
by others

1/2" O.S.B.
sheathing

6" pine clapboard
siding

3/8" = 1'

← 2x 2x12 Header

← 2x4 walls 16" O.C.

← 2x4 PT sill plate w/
1/2" dia AS @ 48" O.C. ← 4" slab w/ re-bar

← Perimeter of slab atleast 12" thick

City of Portland, Maine
Assessor's Plan
Scale: 1 inch = 50 feet

Map produced by the City of Portland Assessor's Office and the GIS Workgroup
2005

385A

