

SUBSURFACE WASTEWATER DISPOSAL SYSTEM APPLICATION

Department of Health & Human Services
 Division of Environmental Health
 (207) 287-5672 Fax: (207) 287-3165

Town, City, Plantation

Street, Road, Subdivision

Owner's Name

Portland


696 Auburn Street

Tim Higgins

SITE PLAN

Scale 1" = 50 ft. or as shown

SITE LOCATION PLAN
 (map from Maine Atlas recommended)

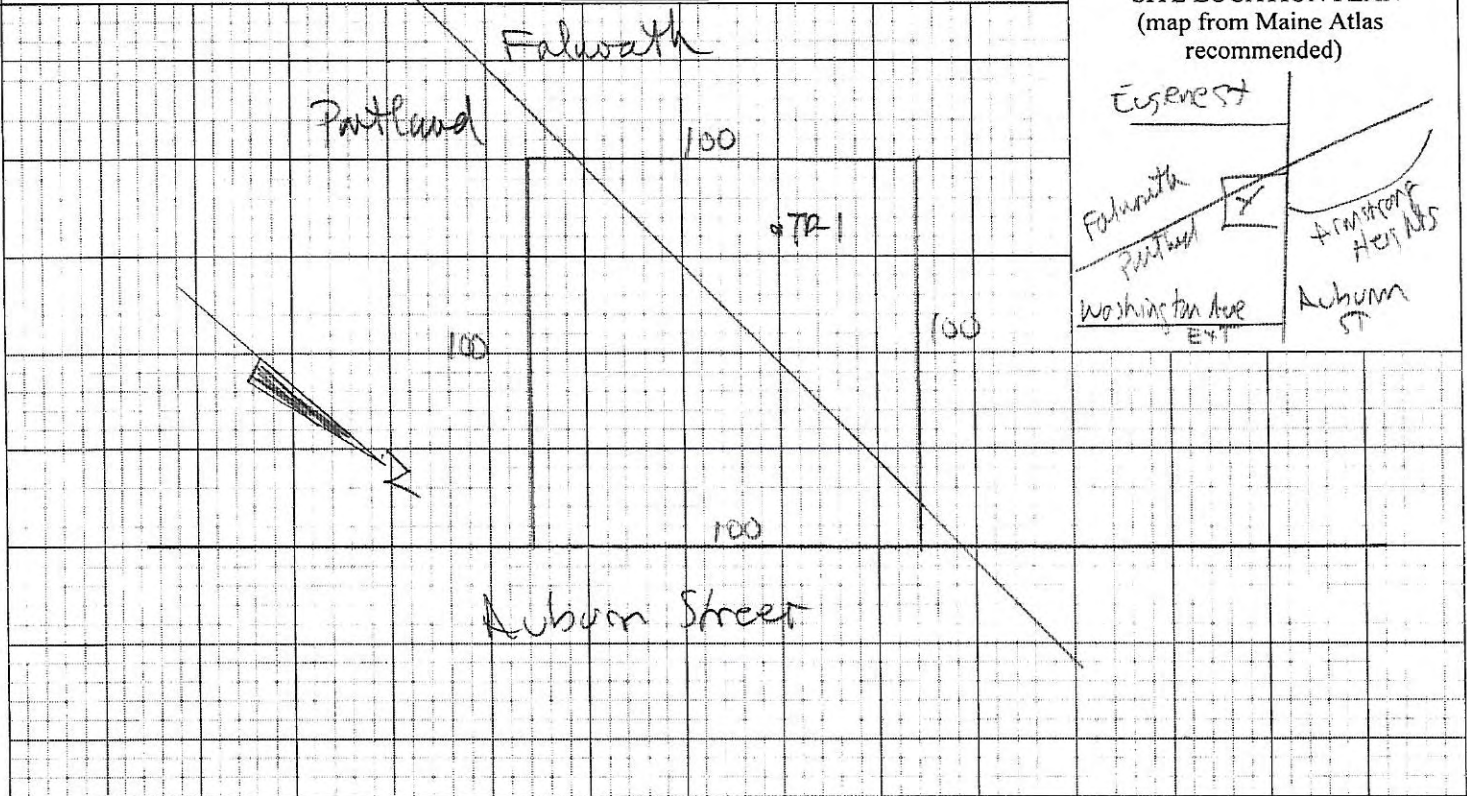

SOIL DESCRIPTION AND CLASSIFICATION (Location of Observation Holes Shown Above)

Observation Hole TR1 Test Pit Boring
 " Depth of Organic Horizon Above Mineral Soil

Depth Below Mineral Soil Surface (inches)	Texture	Consistency	Color	Mottling
0	Sandy loam	Friable	Dark Brown	
10	Sandy loam	Friable	Brown	
20	Silty clay loam	Firm	Olive gray	Common
30				Distinct
40				
50				

Soil Classification <u>B C</u> Profile Condition	Slope <u>2</u> %	Limiting Factor <u>16</u> "	<input checked="" type="checkbox"/> Ground Water <input checked="" type="checkbox"/> Restrictive Layer <input type="checkbox"/> Bedrock <input type="checkbox"/> Pit Depth
--	---------------------	--------------------------------	---

Observation Hole _____ Test Pit Boring
 " Depth of Organic Horizon Above Mineral Soil

Depth Below Mineral Soil Surface (inches)	Texture	Consistency	Color	Mottling
0				
10				
20				
30				
40				
50				

Soil Classification _____ Profile Condition	Slope _____%	Limiting Factor ____"	<input type="checkbox"/> Ground Water <input type="checkbox"/> Restrictive Layer <input type="checkbox"/> Bedrock <input type="checkbox"/> Pit Depth
---	-----------------	--------------------------	---

Mandy Hampton

263

7/9/15

Site Evaluator Signature

SE #

Date