
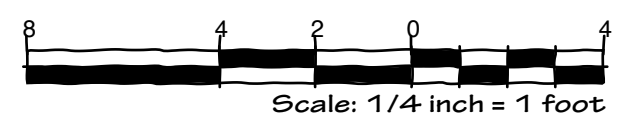


- KEY**
- - - - - Existing - to be removed.
 - Existing to Remain.
 - New Interior Wall Partition.

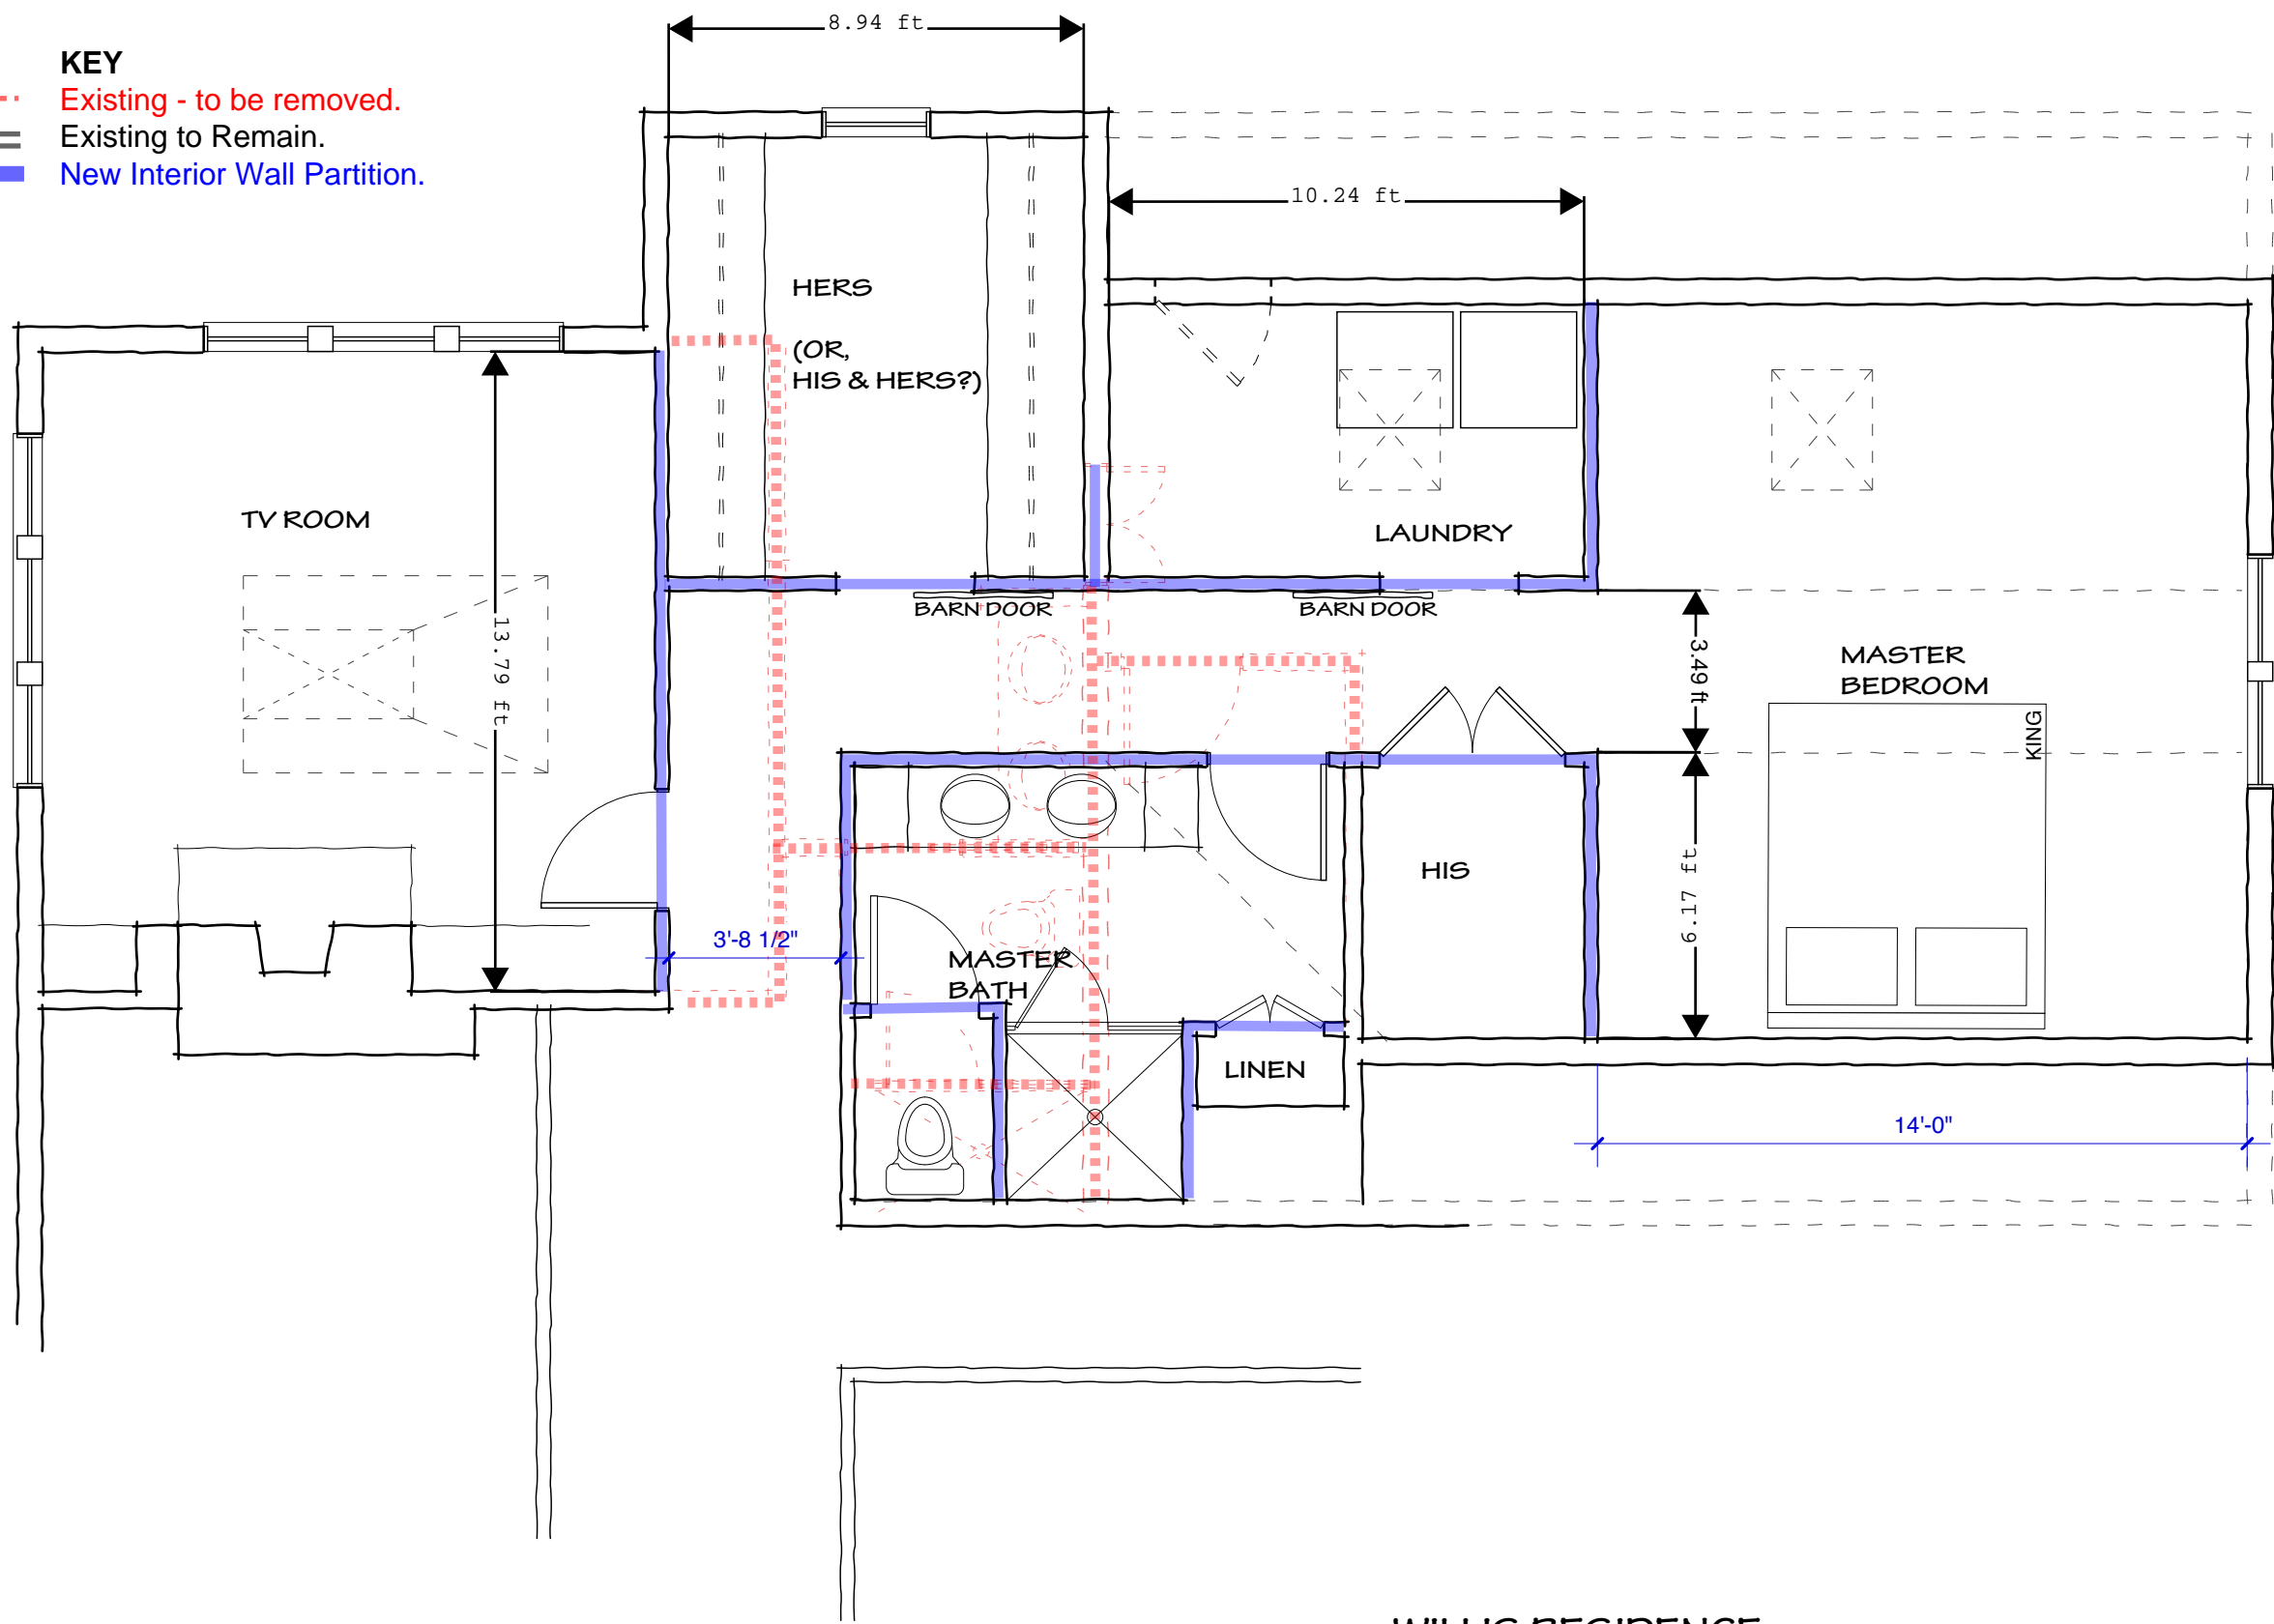

WILLIS RESIDENCE
 REVISED SECOND FLOOR SCHEME, OPTION ONE
 RICHARD RENNER | ARCHITECTS
 08.11.17