

# ASHP Site Plan



142 Presumpscot St  
Portland, ME 04103  
(207) 221-6342

Client:

Gloria Labrecque

Project Address:

32 Alice Street  
Portland, ME 04103

System Type:

Air Source Heat Pump

*Not For  
Construction*


Designed by:	DR
Revision:	0
Print Size:	8.5" x 11"
Scale:	NTS
Date:	June 15, 2017

SITE PLAN

Sheet A01

© Copyright ReVision Energy

This diagram is provided as a service and is based on the understanding of the information supplied. It is subject to change based on actual conditions, applicable edition of the National Electric Code, and local governmental authorities.

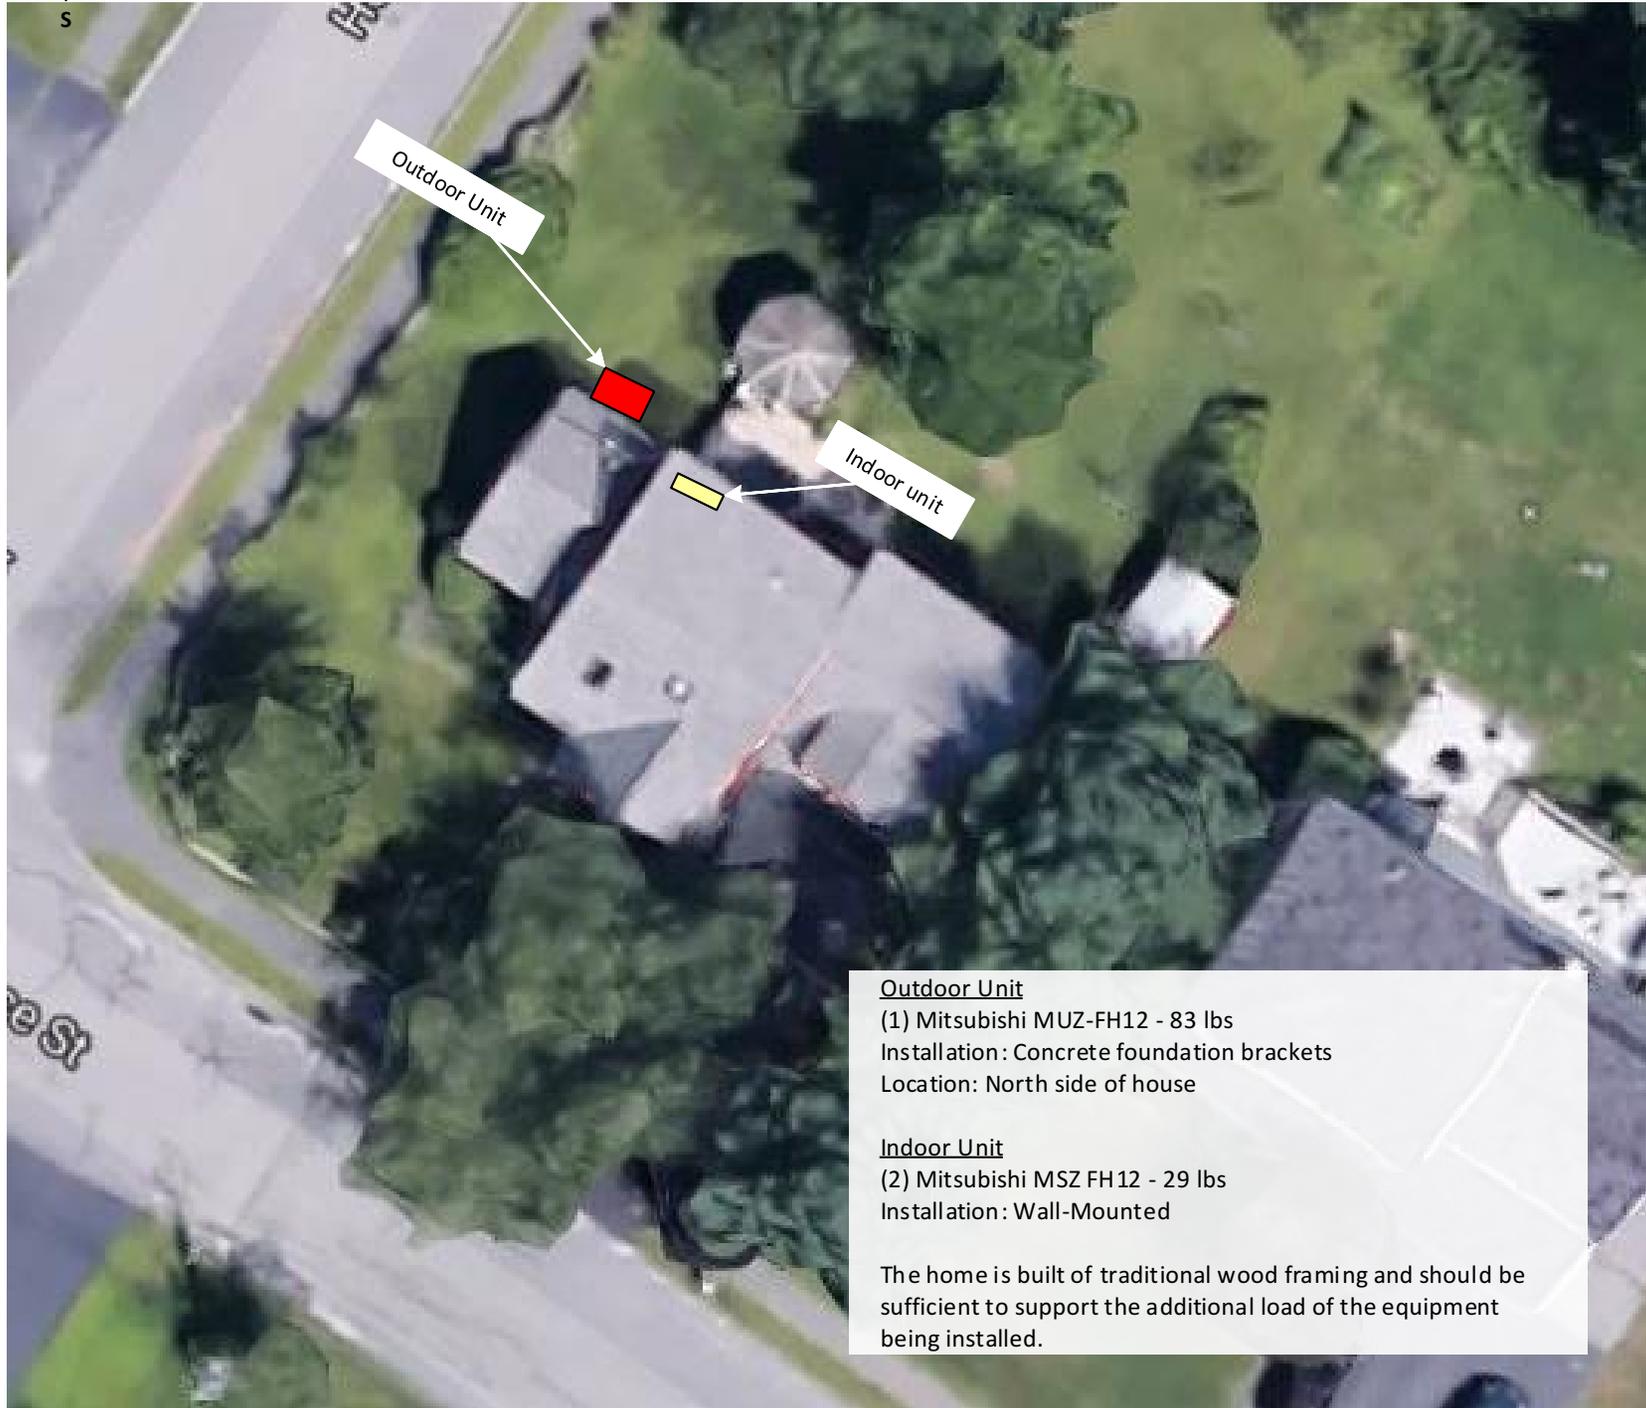

### Outdoor Unit

(1) Mitsubishi MUZ-FH12 - 83 lbs  
Installation: Concrete foundation brackets  
Location: North side of house

### Indoor Unit

(2) Mitsubishi MSZ FH12 - 29 lbs  
Installation: Wall-Mounted

The home is built of traditional wood framing and should be sufficient to support the additional load of the equipment being installed.