



# All Purpose Building Permit Application

If you or the property owner owes real estate or personal property taxes or user charges on any property within the City, payment arrangements must be made before permits of any kind are accepted.


Location/Address of Construction: <u>33 CARON ST. PORTLAND ME</u>		
Total Square Footage of Proposed Structure <u>249 sq'</u>	Square Footage of Lot <u>10,800</u>	
Tax Assessor's Chart, Block & Lot Chart# <u>308</u> Block# <u>B</u> Lot# <u>003</u>	Owner: <u>John &amp; Erika Chamberlain</u>	Telephone: <u>878-0401</u>
Lessee/Buyer's Name (If Applicable)	Applicant name, address & telephone: <u>RICK SMITH 143 CLEARWATER DR. FALMOUTH, ME 04105 781 9872</u>	Cost Of Work: \$ <u>3735 -</u> Fee: \$ <u>40 -</u>
Current use: <u>PRIVATE HOME Single Family</u>		
If the location is currently vacant, what was prior use: _____		
Approximately how long has it been vacant: _____		
Proposed use: <u>SAME</u>		
Project description: <u>23X12 DECK WITH STAIRS</u>		
Contractor's name, address & telephone: <u>RICK SMITH 143 CLEARWATER DR FALMOUTH ME 04105 781 9872</u>		
Who should we contact when the permit is ready: <u>RICK SMITH</u>		
Mailing address: <u>CALL WHEN READY</u> <u>143 CLEARWATER DR FALMOUTH ME 04105</u> Phone: <u>781 9872</u>		

**IF THE REQUIRED INFORMATION IS NOT INCLUDED IN THE SUBMISSIONS THE PERMIT WILL BE AUTOMATICALLY DENIED AT THE DISCRETION OF THE BUILDING/PLANNING DEPARTMENT, WE MAY REQUIRE ADDITIONAL INFORMATION IN ORDER TO APPROVE THIS PERMIT.**

*I hereby certify that I am the Owner of record of the named property, or that the owner of record authorizes the proposed work and that I have been authorized by the owner to make this application as his/her authorized agent. I agree to conform to all applicable laws of this jurisdiction. In addition, if a permit for work described in this application is issued, I certify that the Code Official's authorized representative shall have the authority to enter all areas covered by this permit at any reasonable hour to enforce the provisions of the codes applicable to this permit.*


Signature of applicant: <u>Rick Smith</u>	Date: <u>12-4-07</u>
---	----------------------

**This is not a permit, you may not commence ANY work until the permit is issued.**

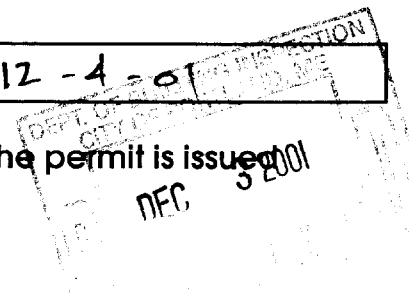

R-2 399380

399380

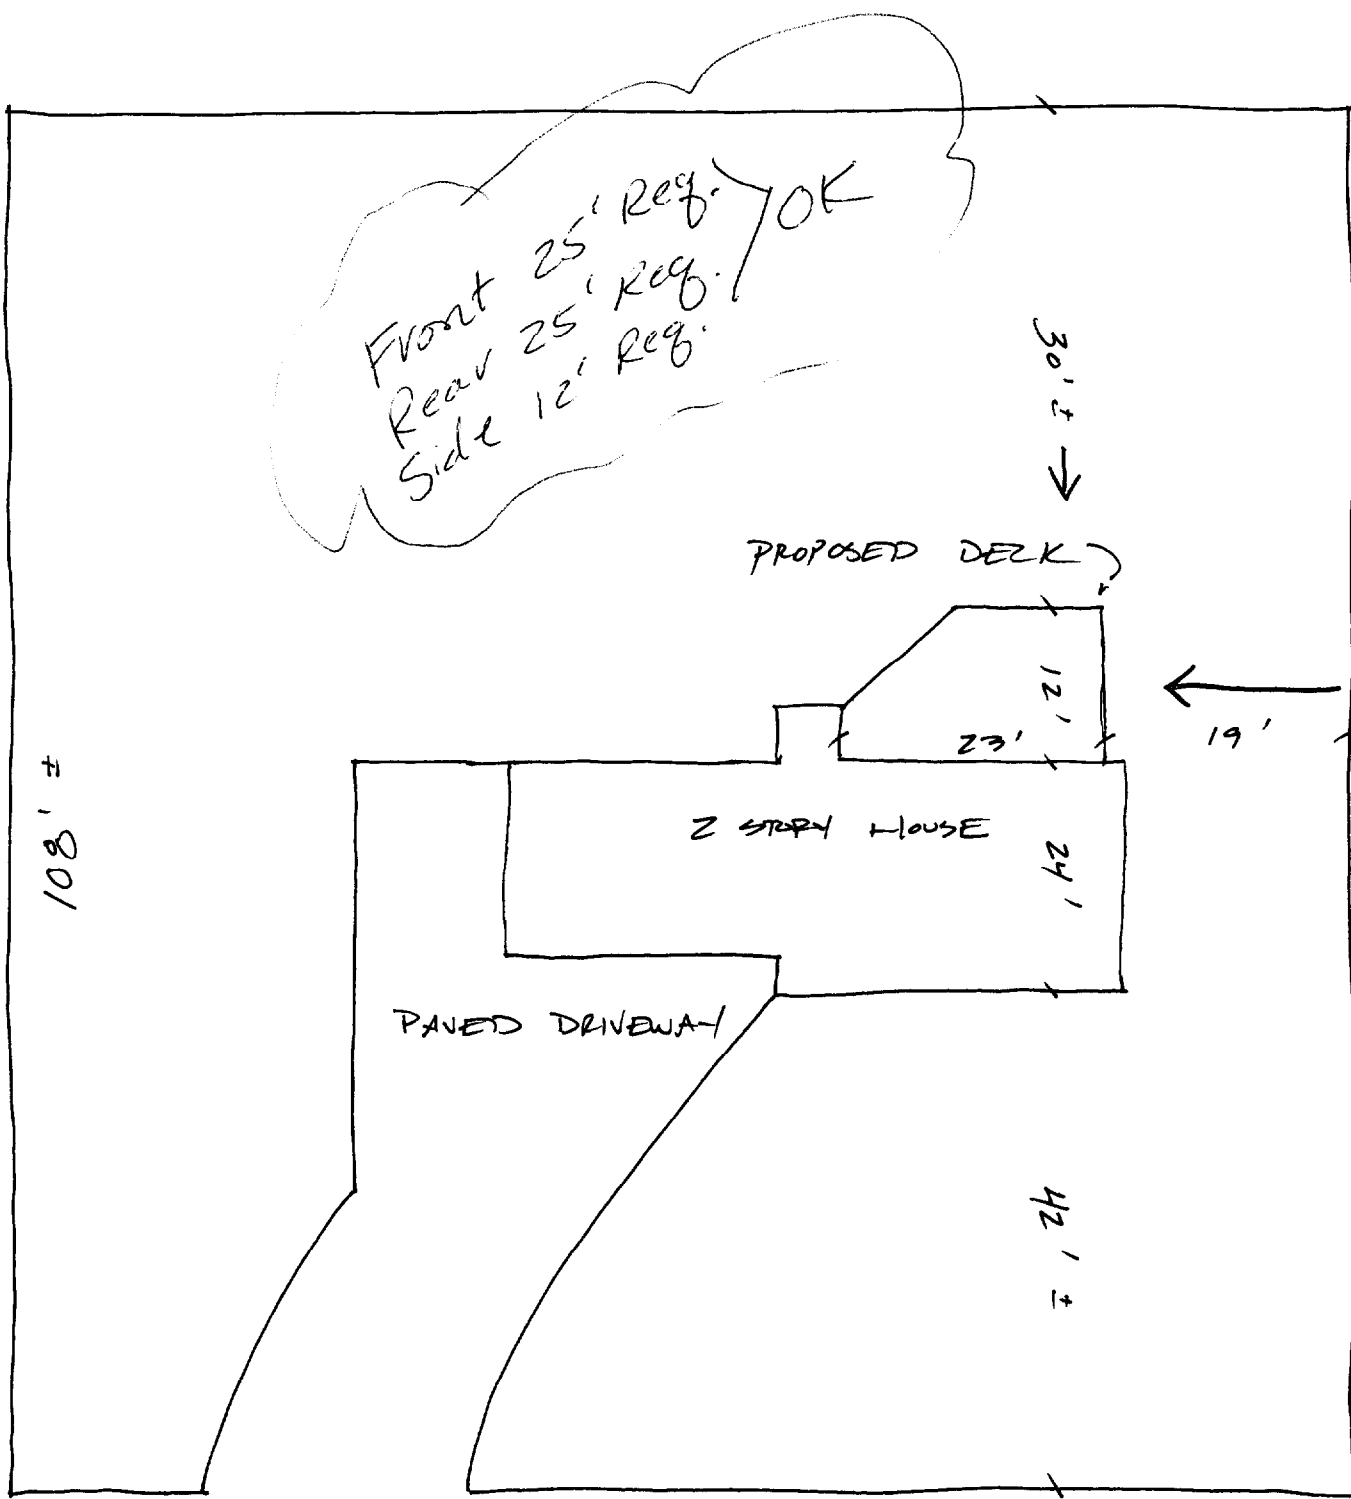

Front 25' Req.  
Rear 25' Req.  
Side 12' Req.  
OK

108' ±

30' ± →

PROPOSED DECK

← 19'


2 STORY HOUSE

PAVED DRIVEWAY

42' ±

100' ±

CARON ST.

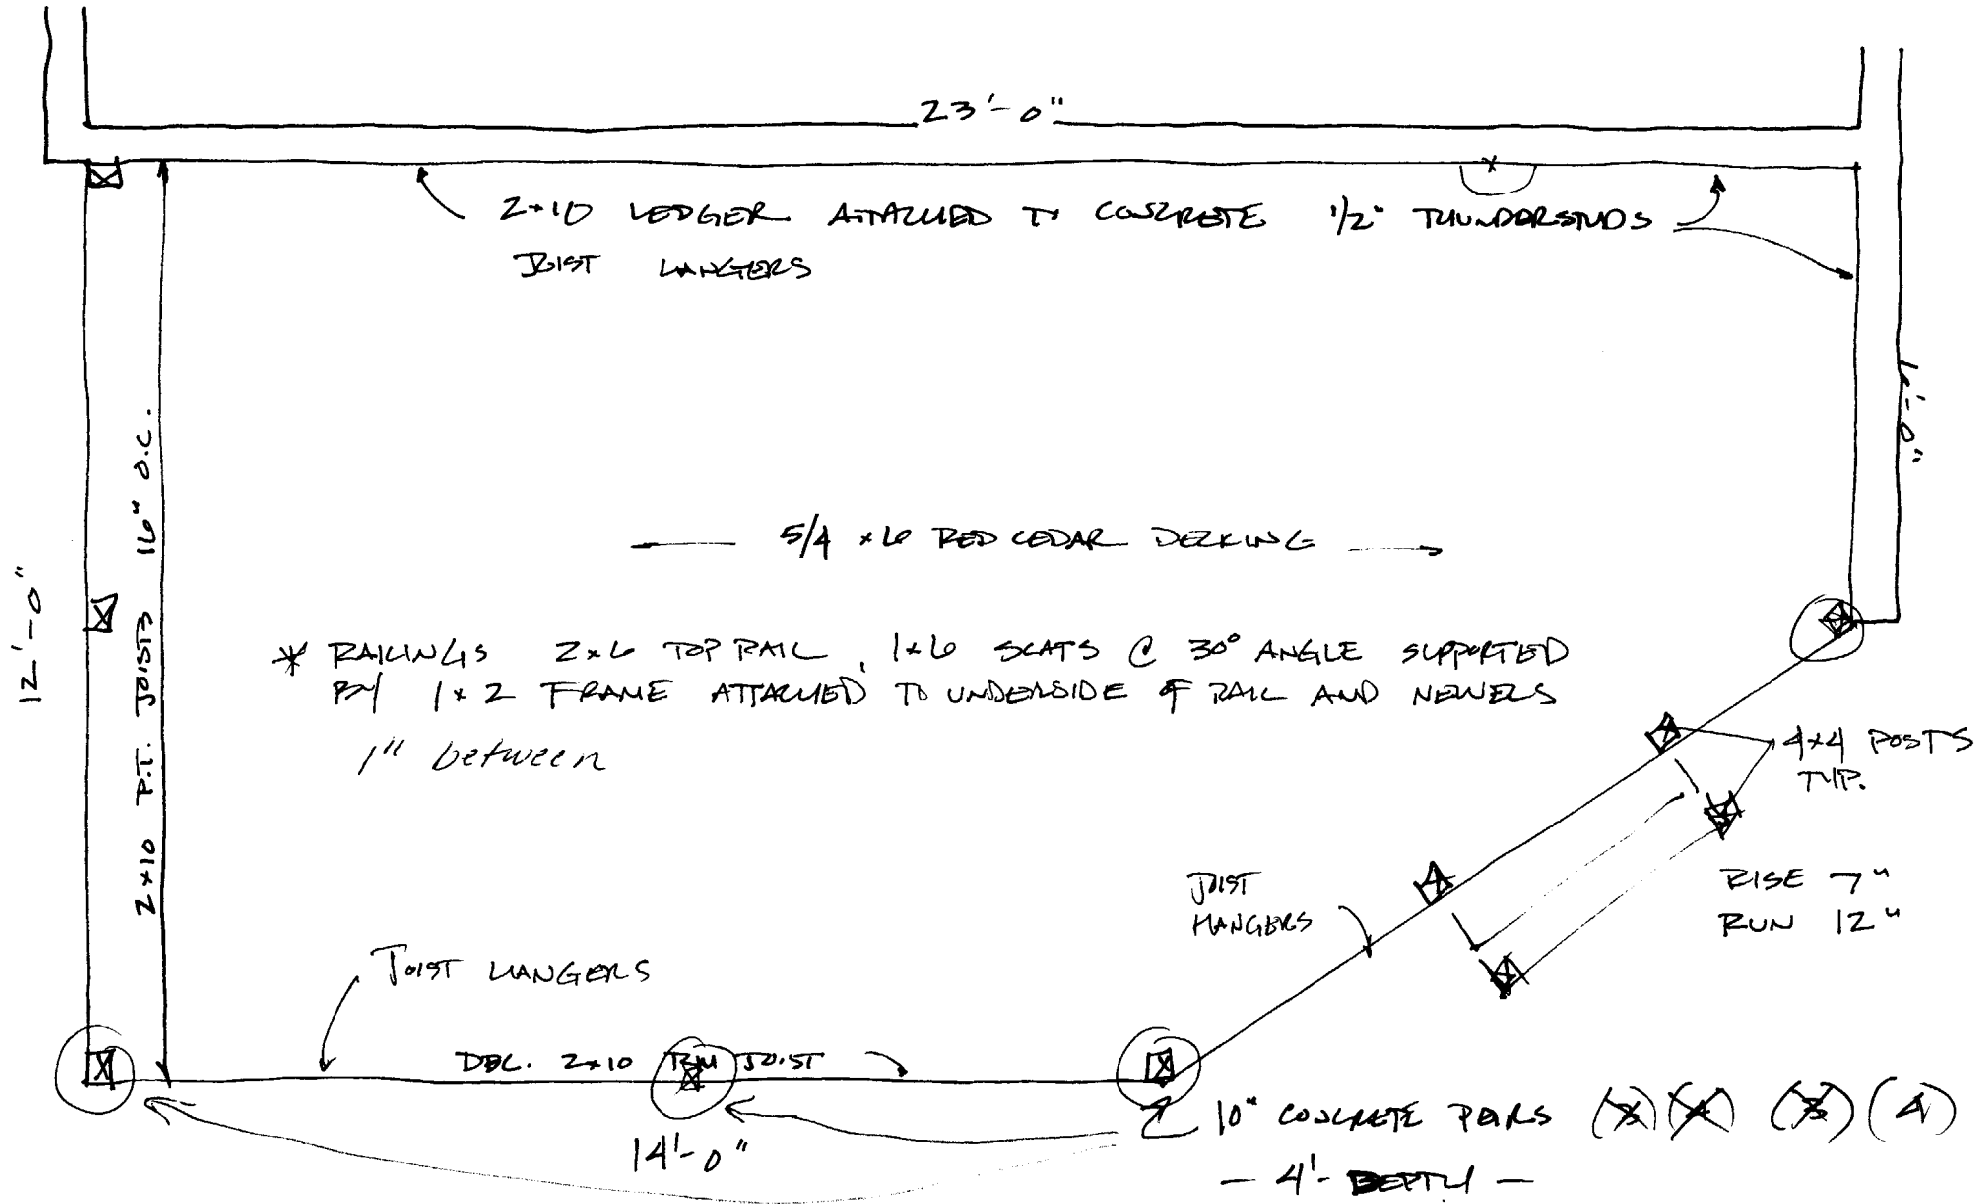

RAILING HGT 42" 36"

DECK HGT APPROX 18" ABOVE GRADE

John & Erika Chamberlain  
33 CARON ST.  
PORTLAND ME 04103