


2 SIDE PORCH PLAN
1/2" = 1'-0" (WHEN PRINTED AT 24"X36")

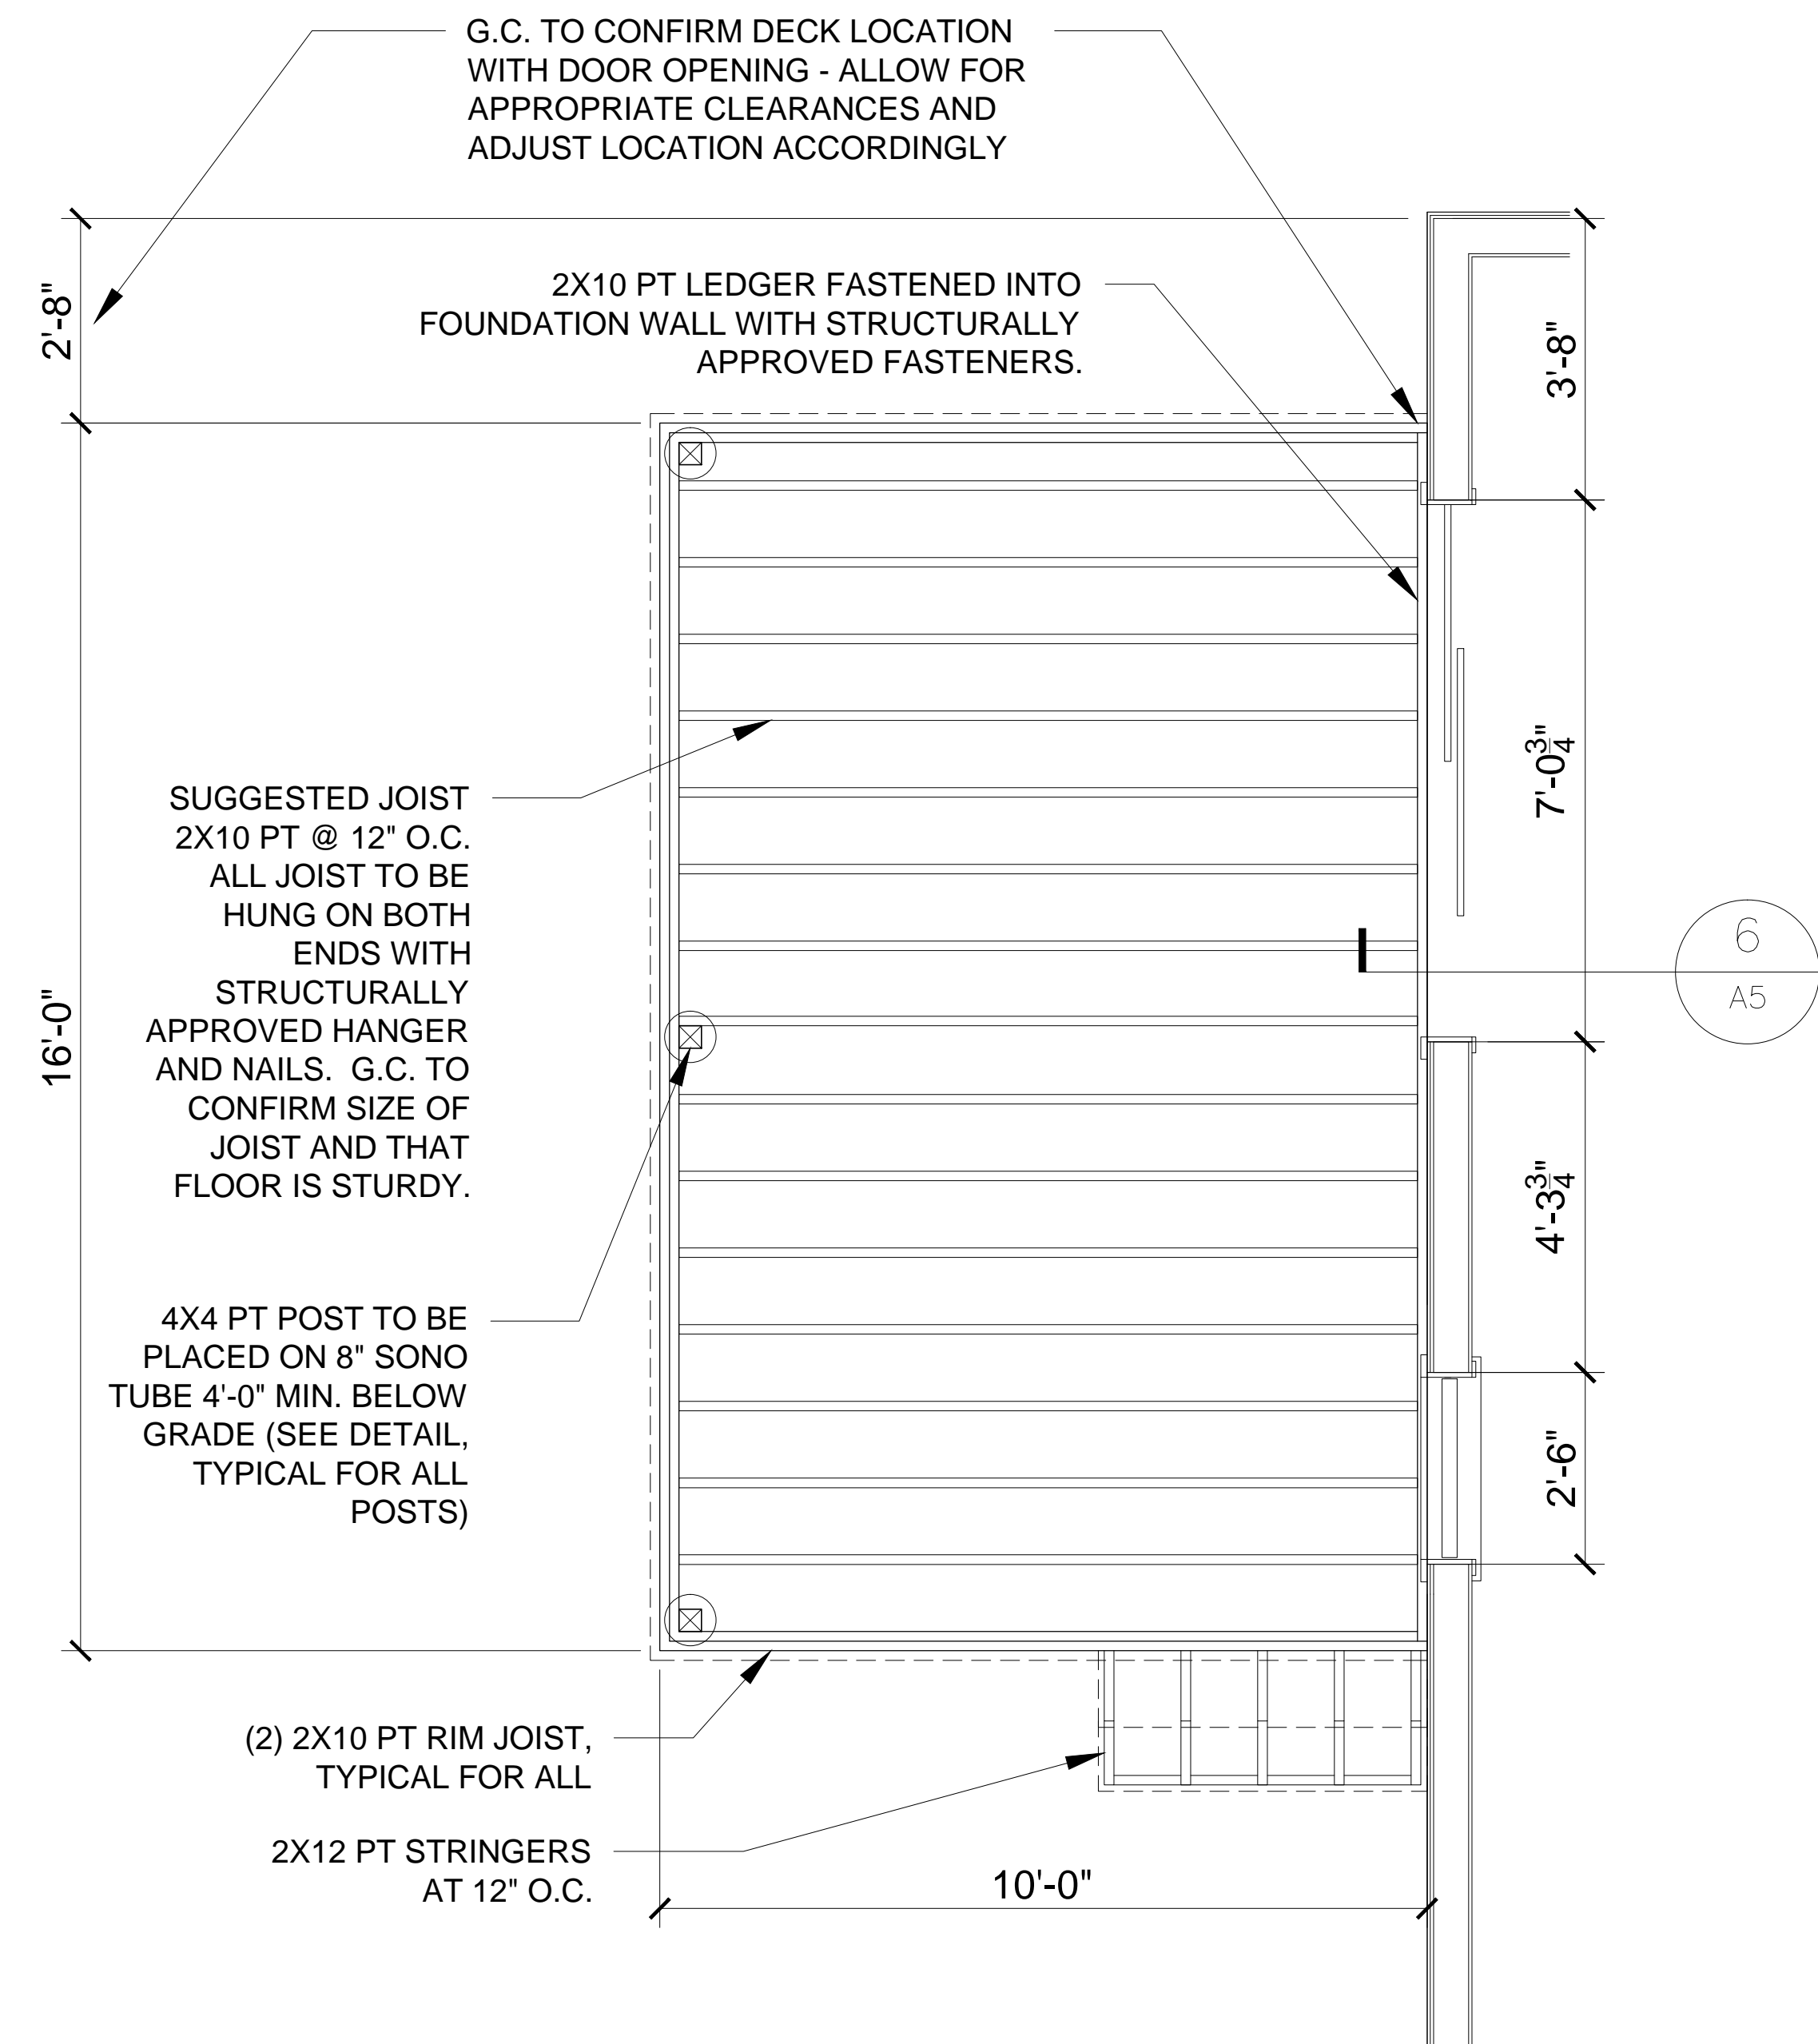

1 SIDE PORCH FRAMING PLAN
1/2" = 1'-0" (WHEN PRINTED AT 24"X36")

PROGRESS PRINT
NOT FOR CONSTRUCTION