




3 SECTION DETAIL AT SOFFIT AND HEADER  
 1/12" = 1'-0" (WHEN PRINTED AT 24"X36")

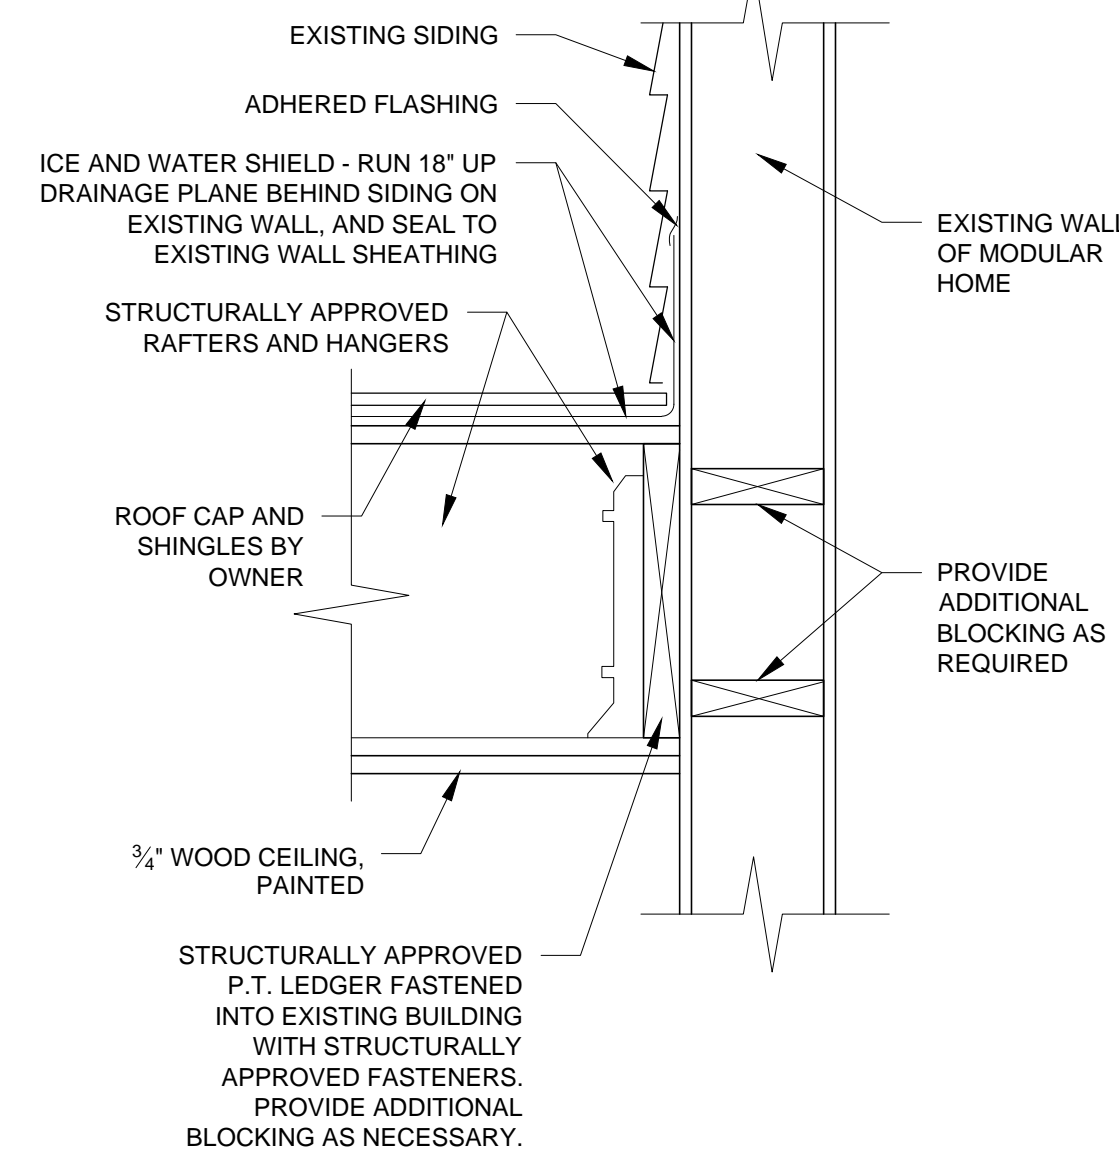


5 SECTION DETAIL AT PORCH ROOF INTERSECTION WITH EXISTING SIDING  
 1/12" = 1'-0" (WHEN PRINTED AT 24"X36")

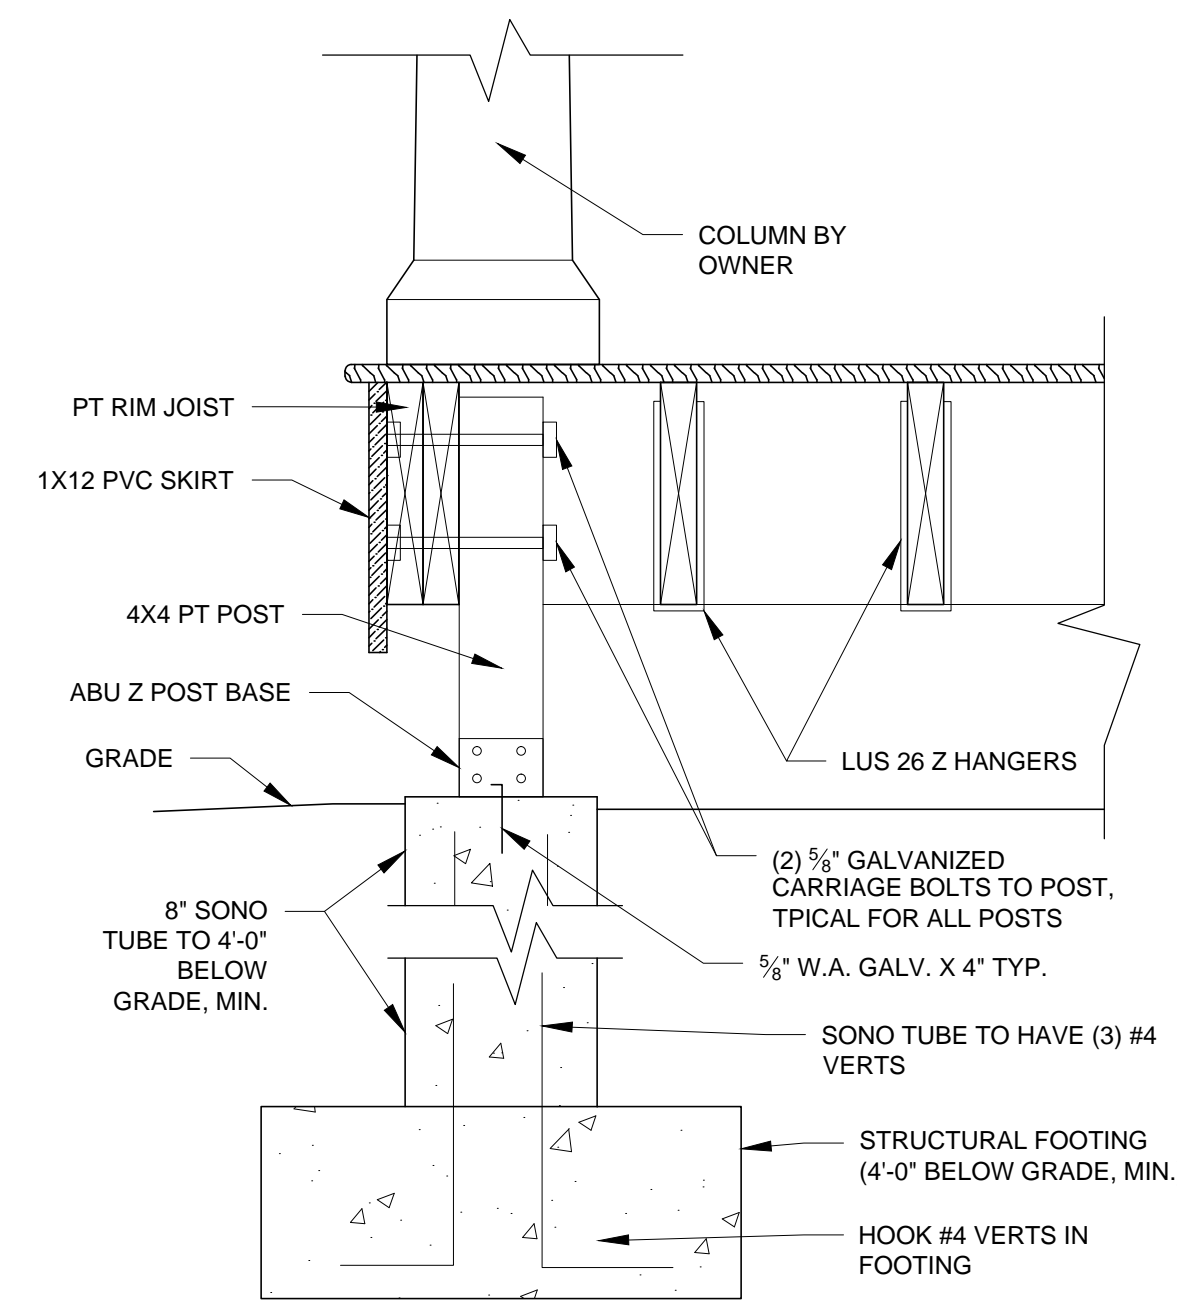


4 SECTION DETAIL AT PORCH FOUNDATION AND FRAMING  
 1/12" = 1'-0" (WHEN PRINTED AT 24"X36")

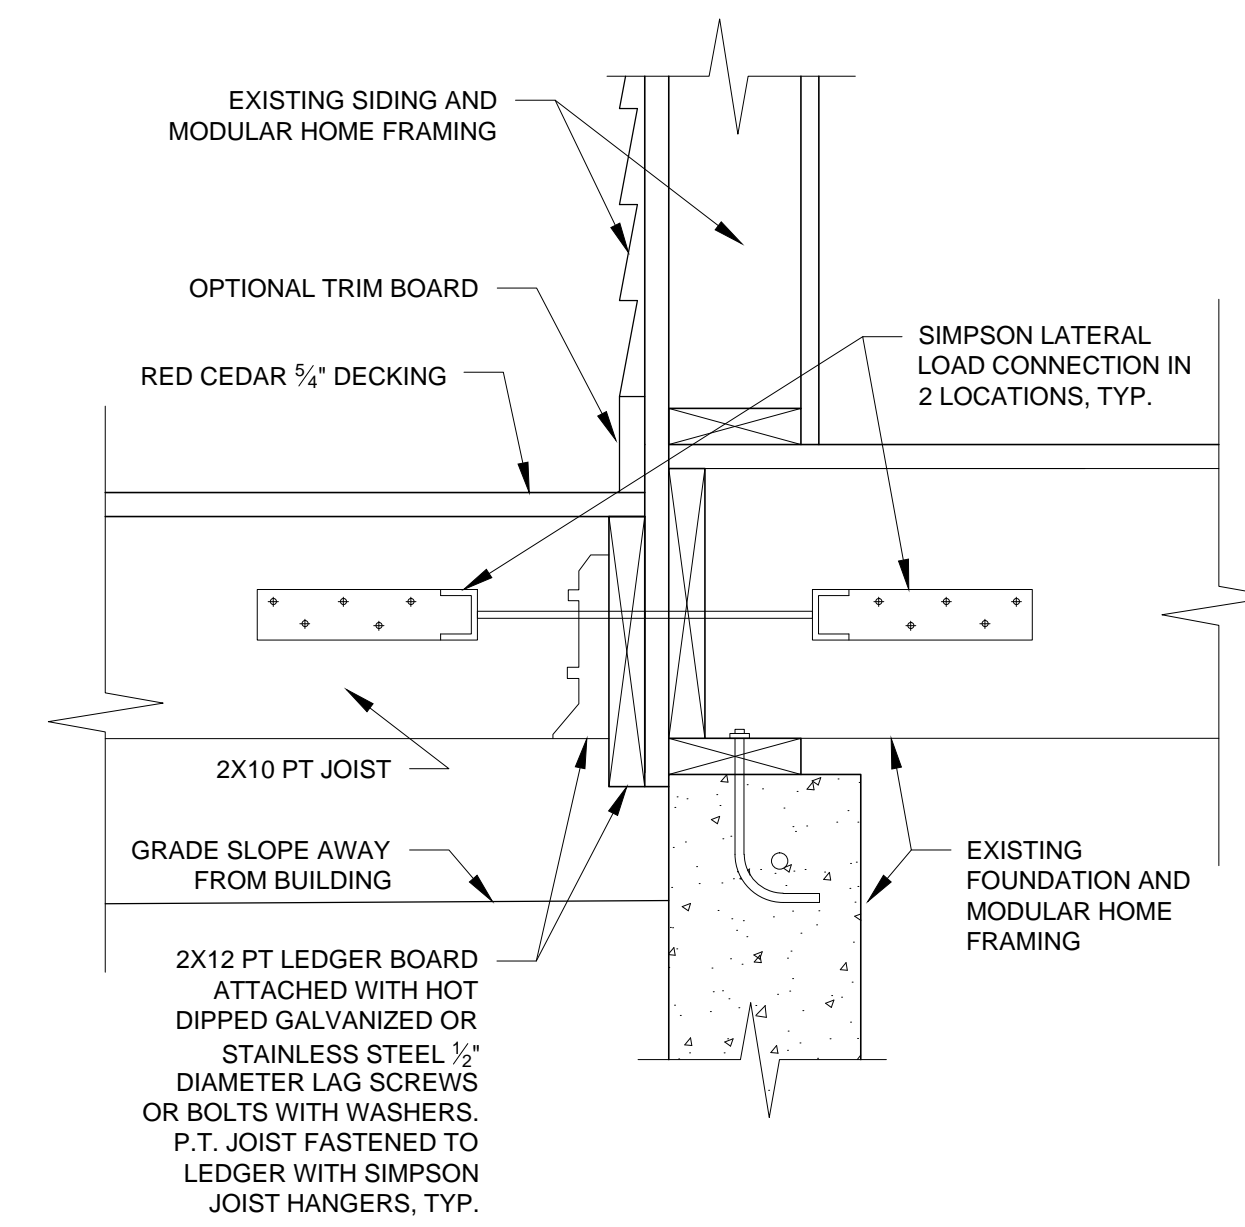

6 SECTION DETAIL AT PORCH FRAMING INTO EXISTING RIM JOIST  
 1/12" = 1'-0" (WHEN PRINTED AT 24"X36")

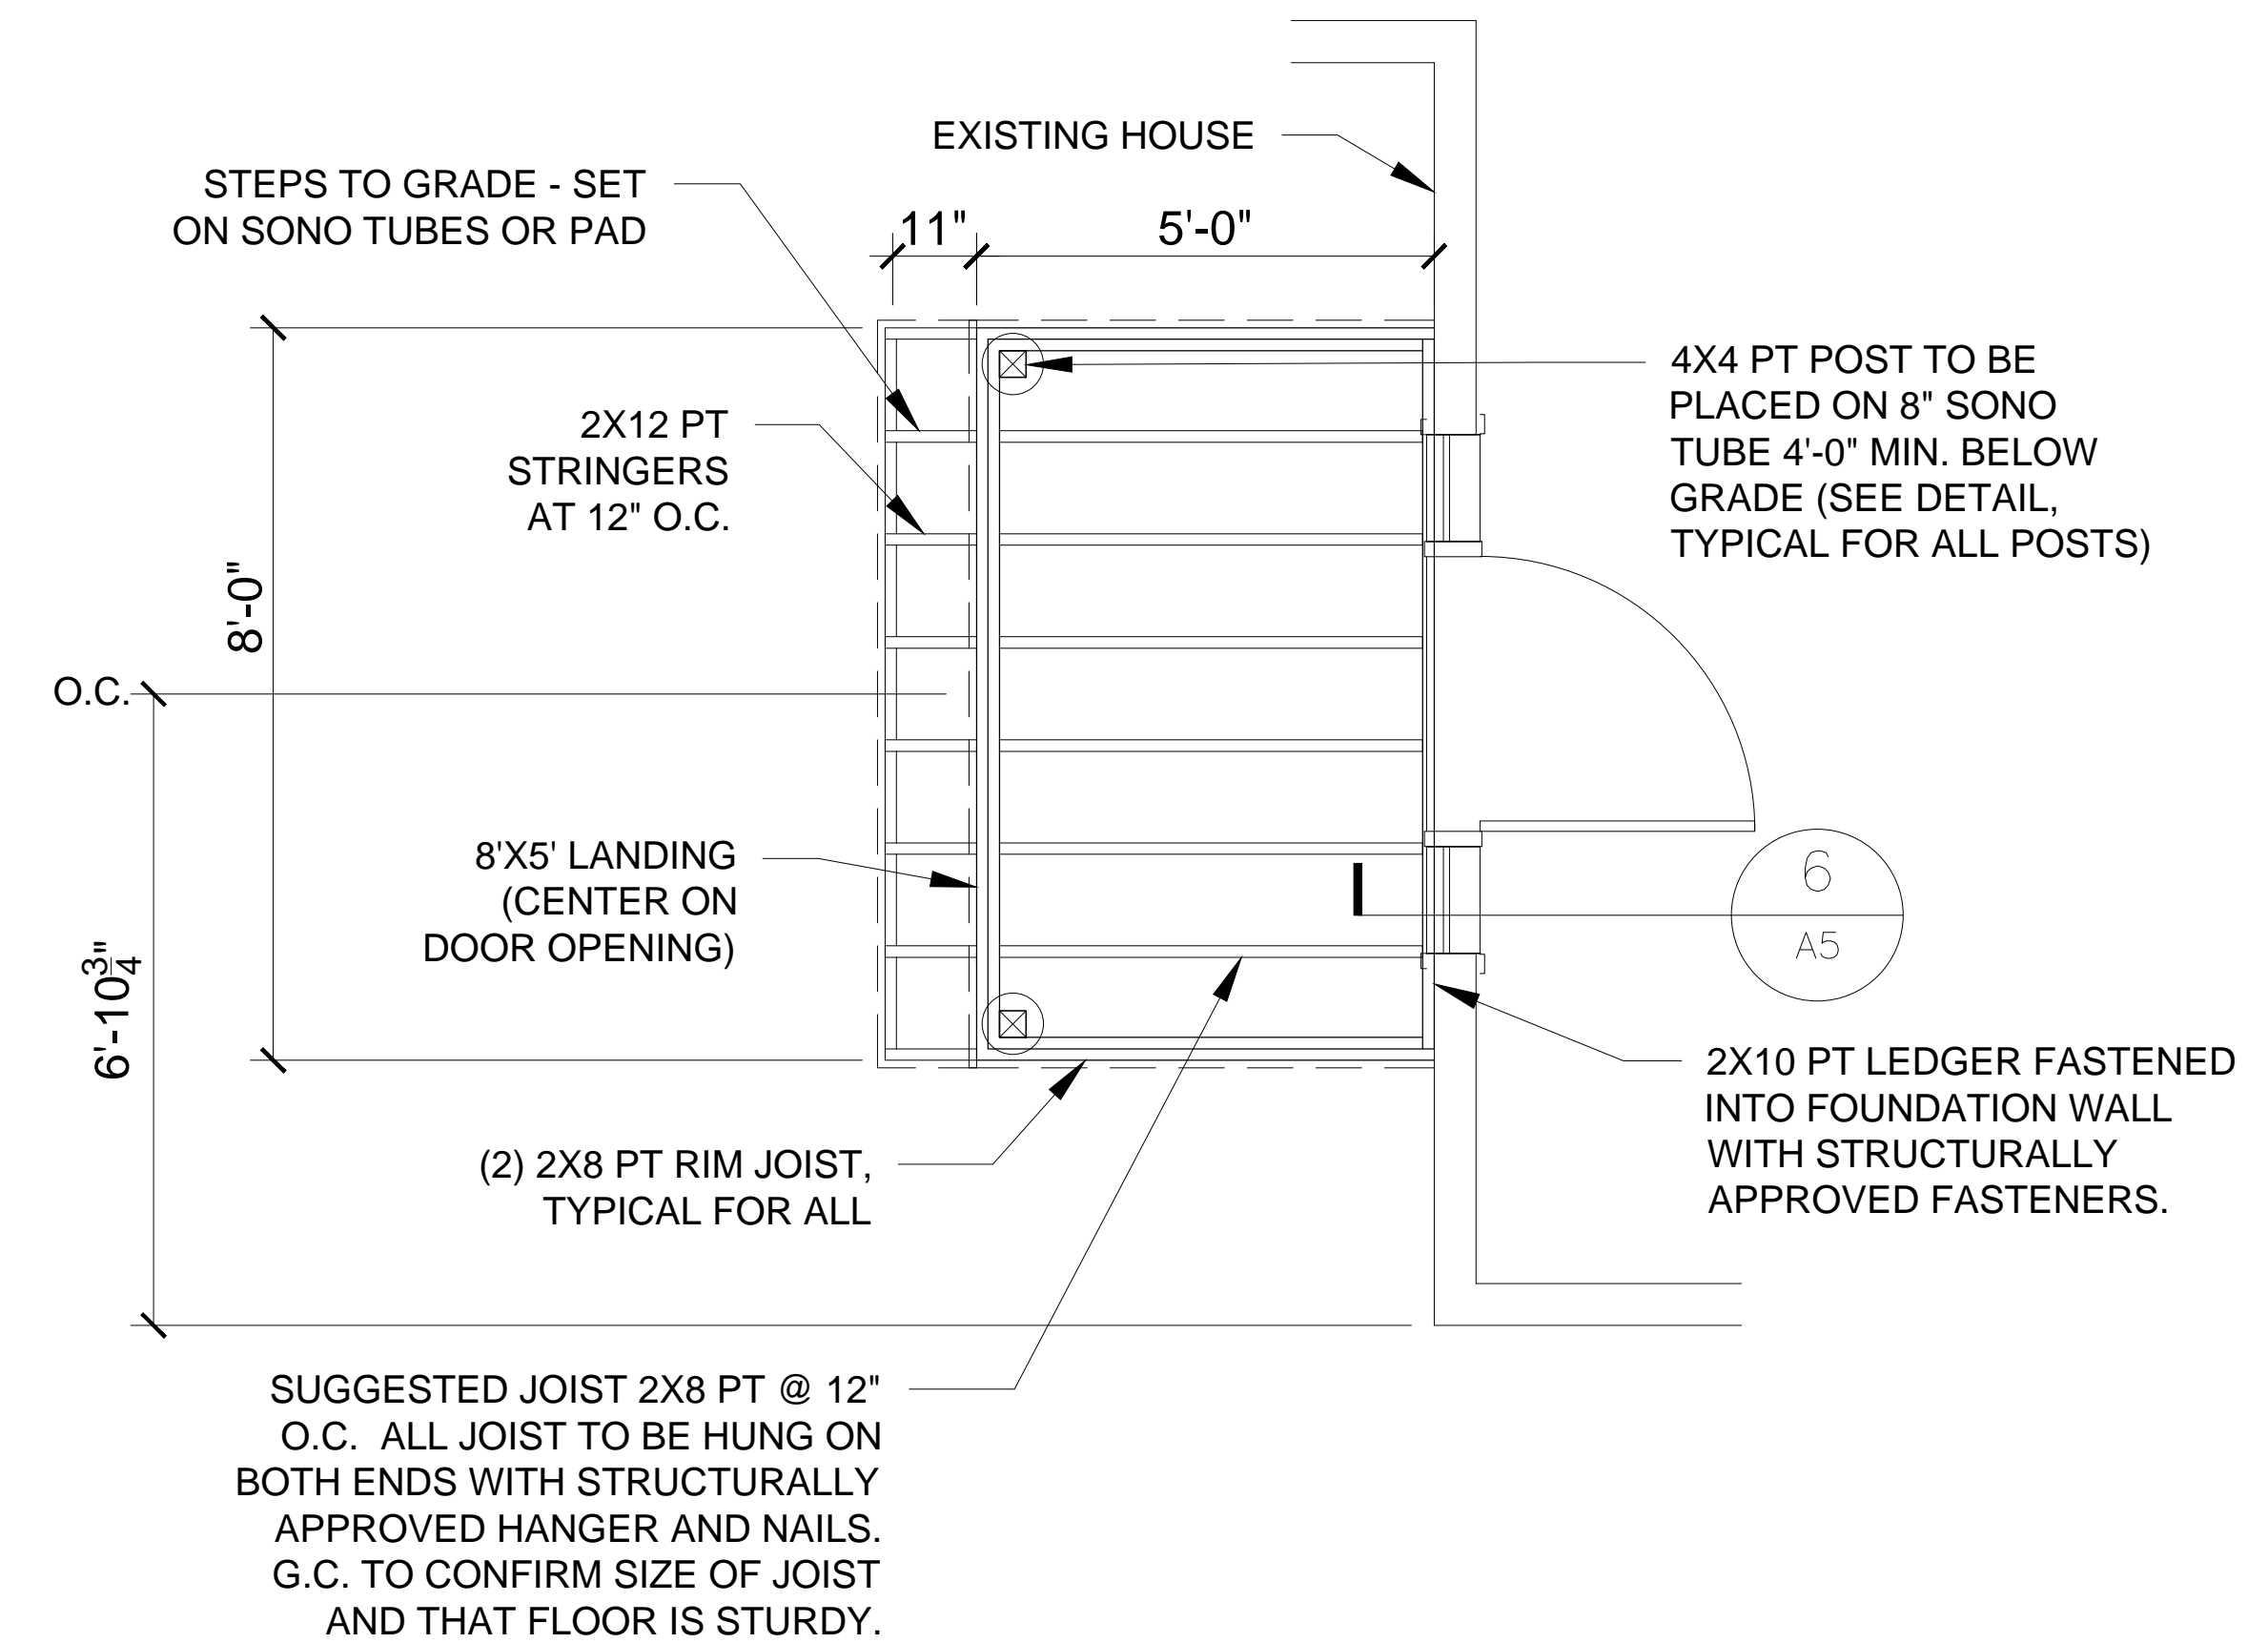

1 FRONT PORCH FRAMING PLAN  
 1/2" = 1'-0" (WHEN PRINTED AT 24"X36")

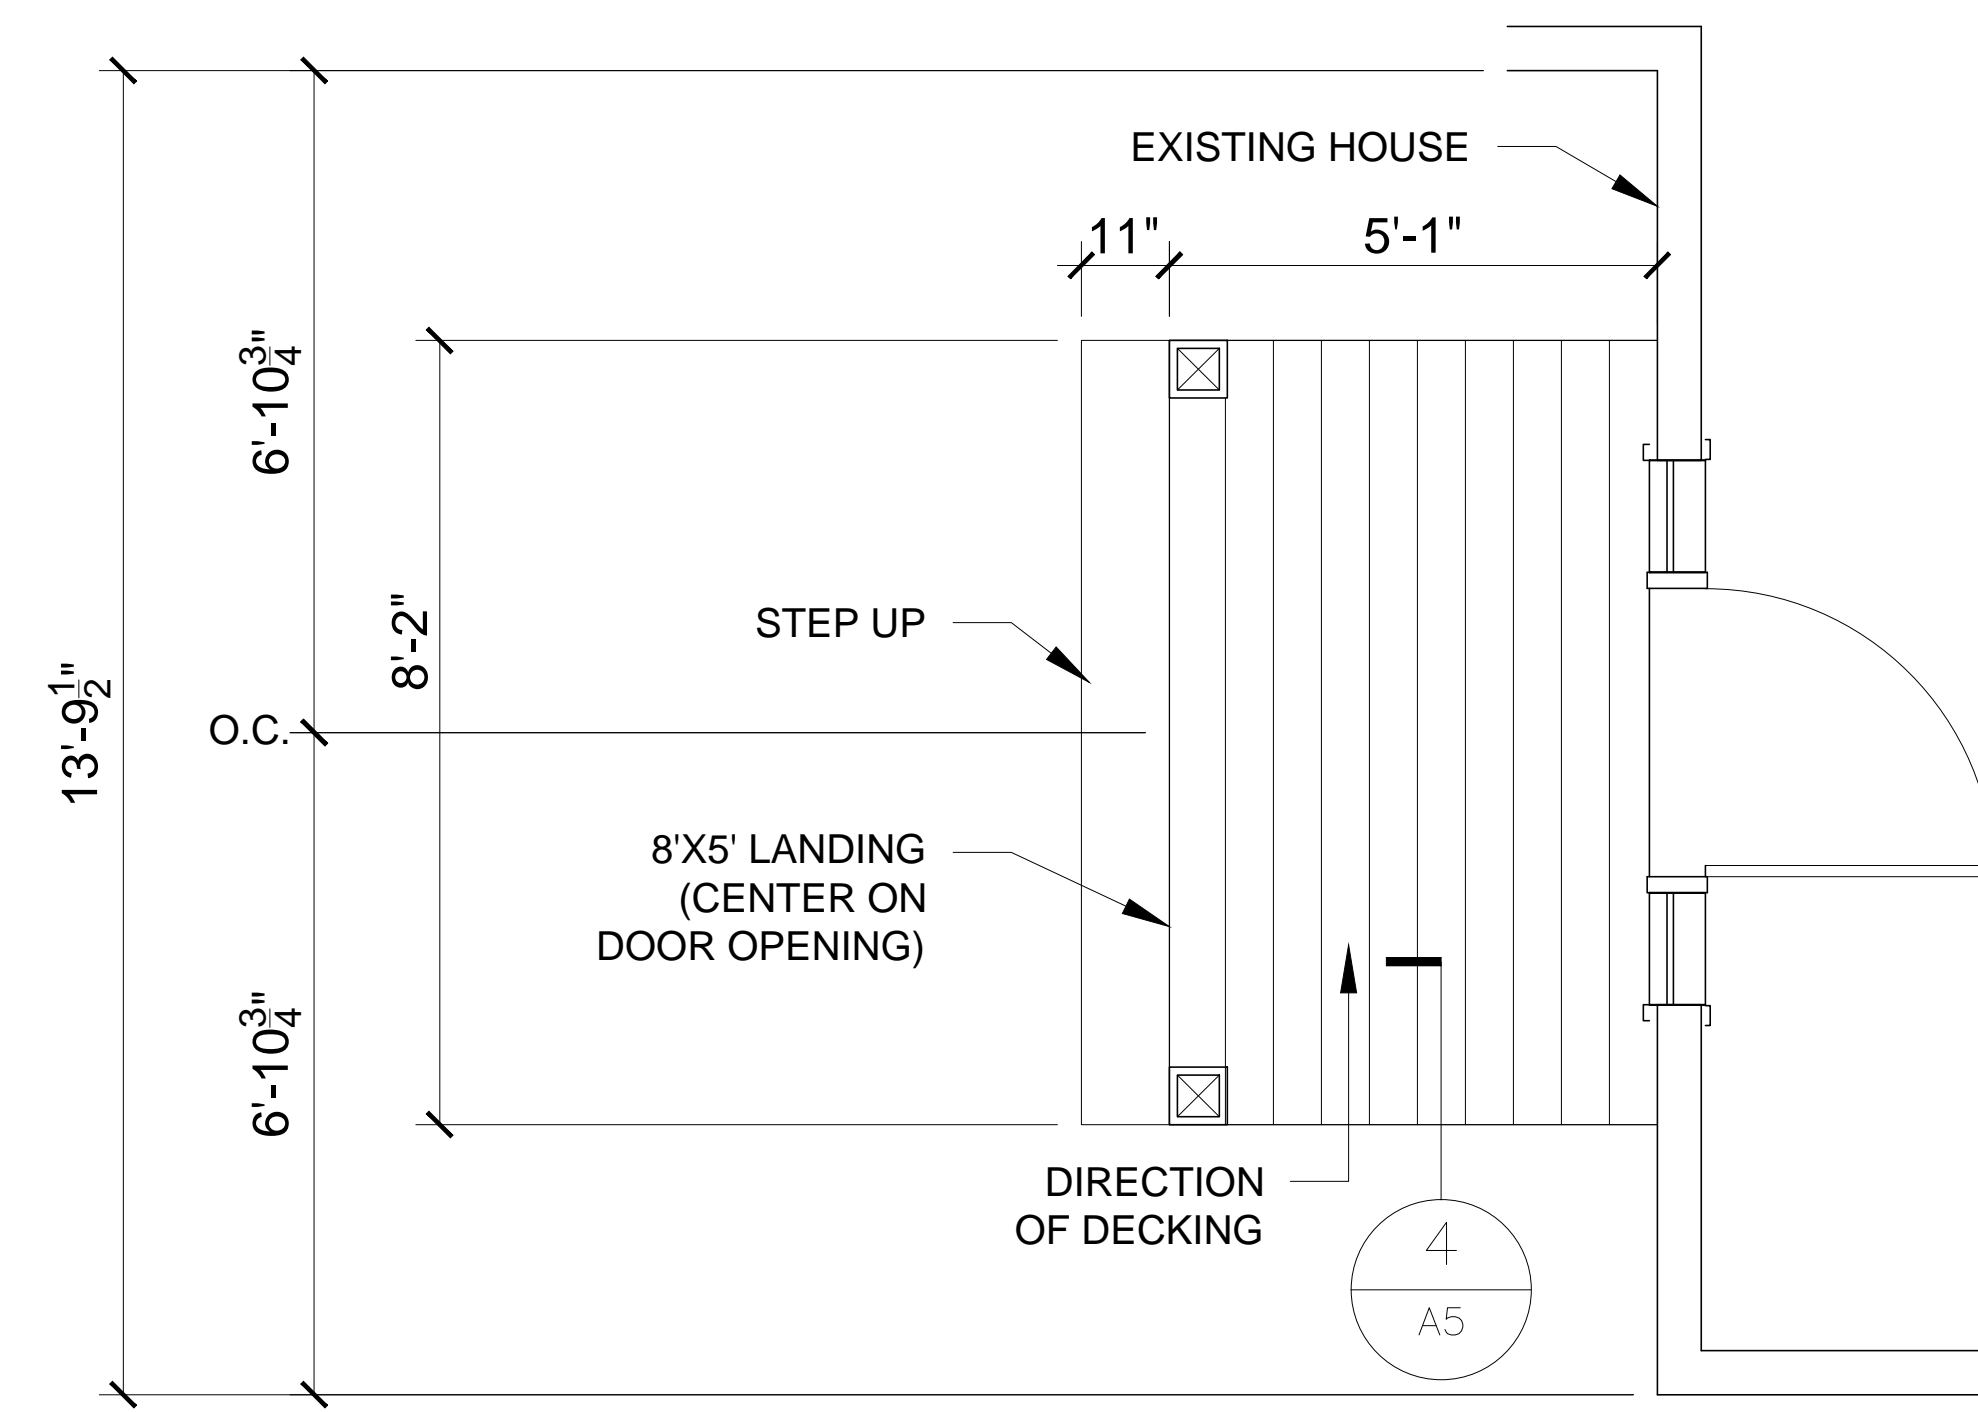

2 FRONT PORCH PLAN  
 1/2" = 1'-0" (WHEN PRINTED AT 24"X36")

PROGRESS PRINT  
 NOT FOR CONSTRUCTION