


2 SIDE PORCH PLAN  
1/2" = 1'-0" (WHEN PRINTED AT 24"X36")

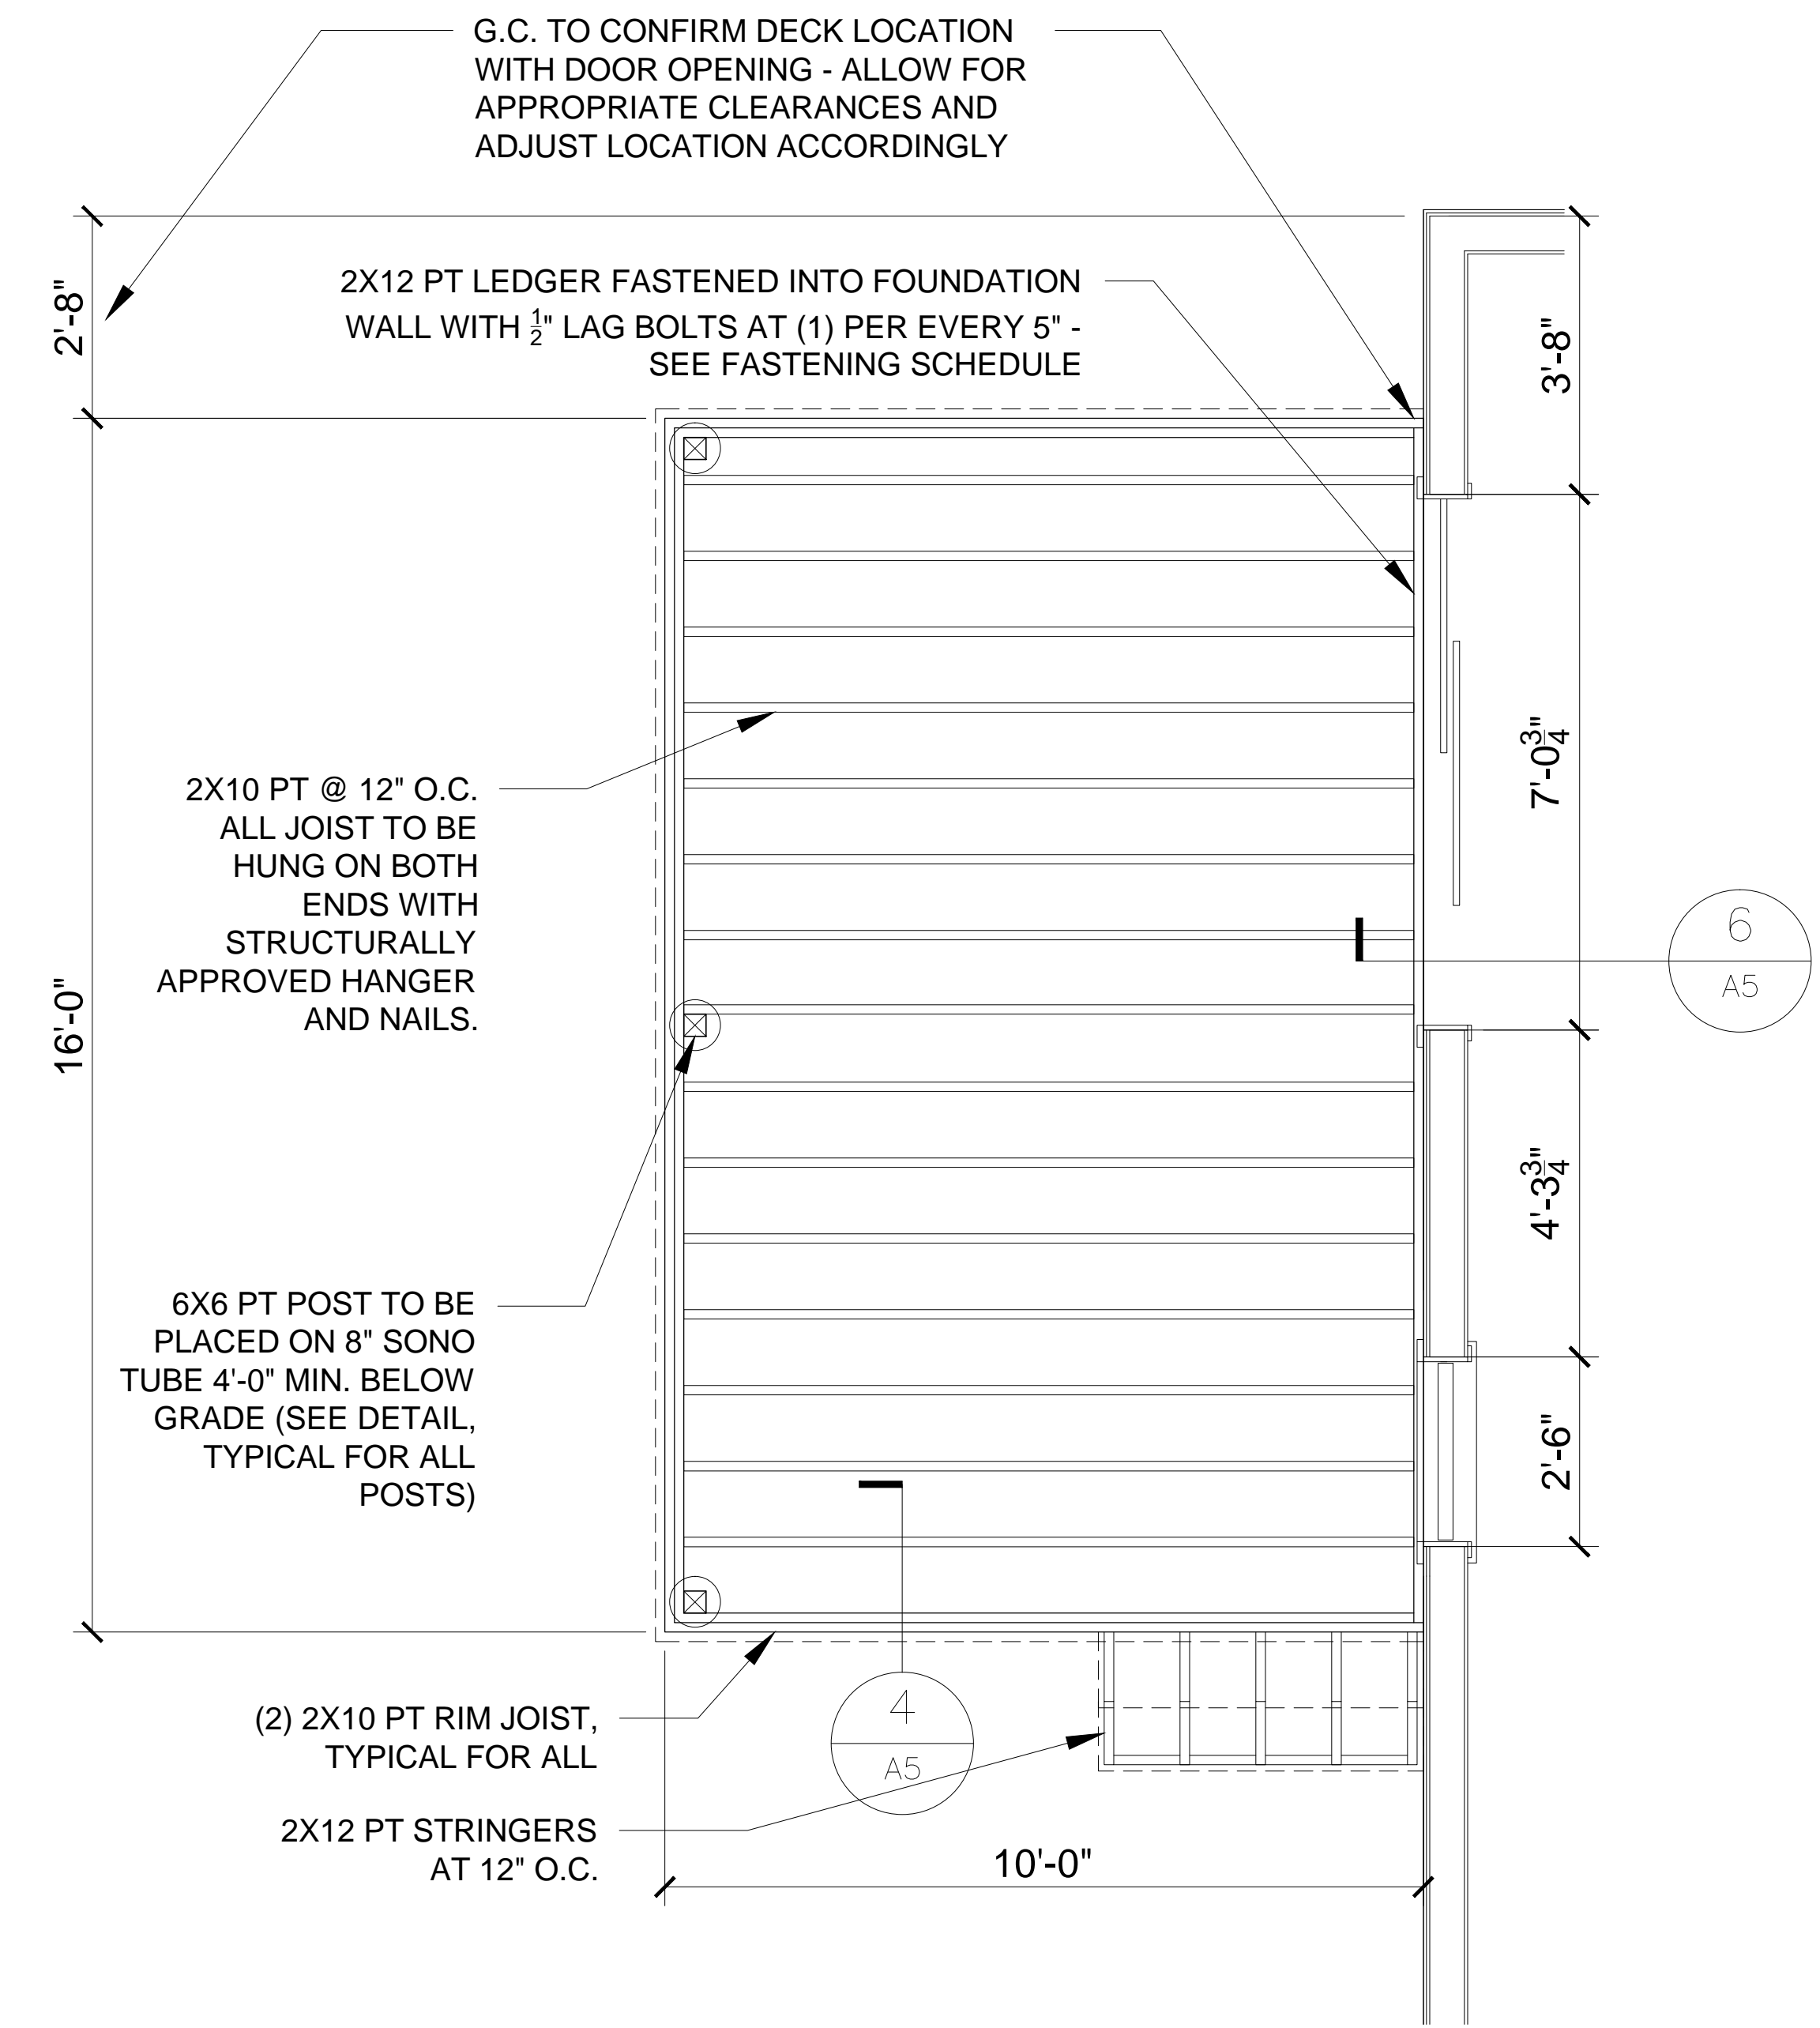

1 SIDE PORCH FRAMING PLAN  
1/2" = 1'-0" (WHEN PRINTED AT 24"X36")

PROGRESS PRINT  
NOT FOR CONSTRUCTION