



LEFT SIDE ELEVATION

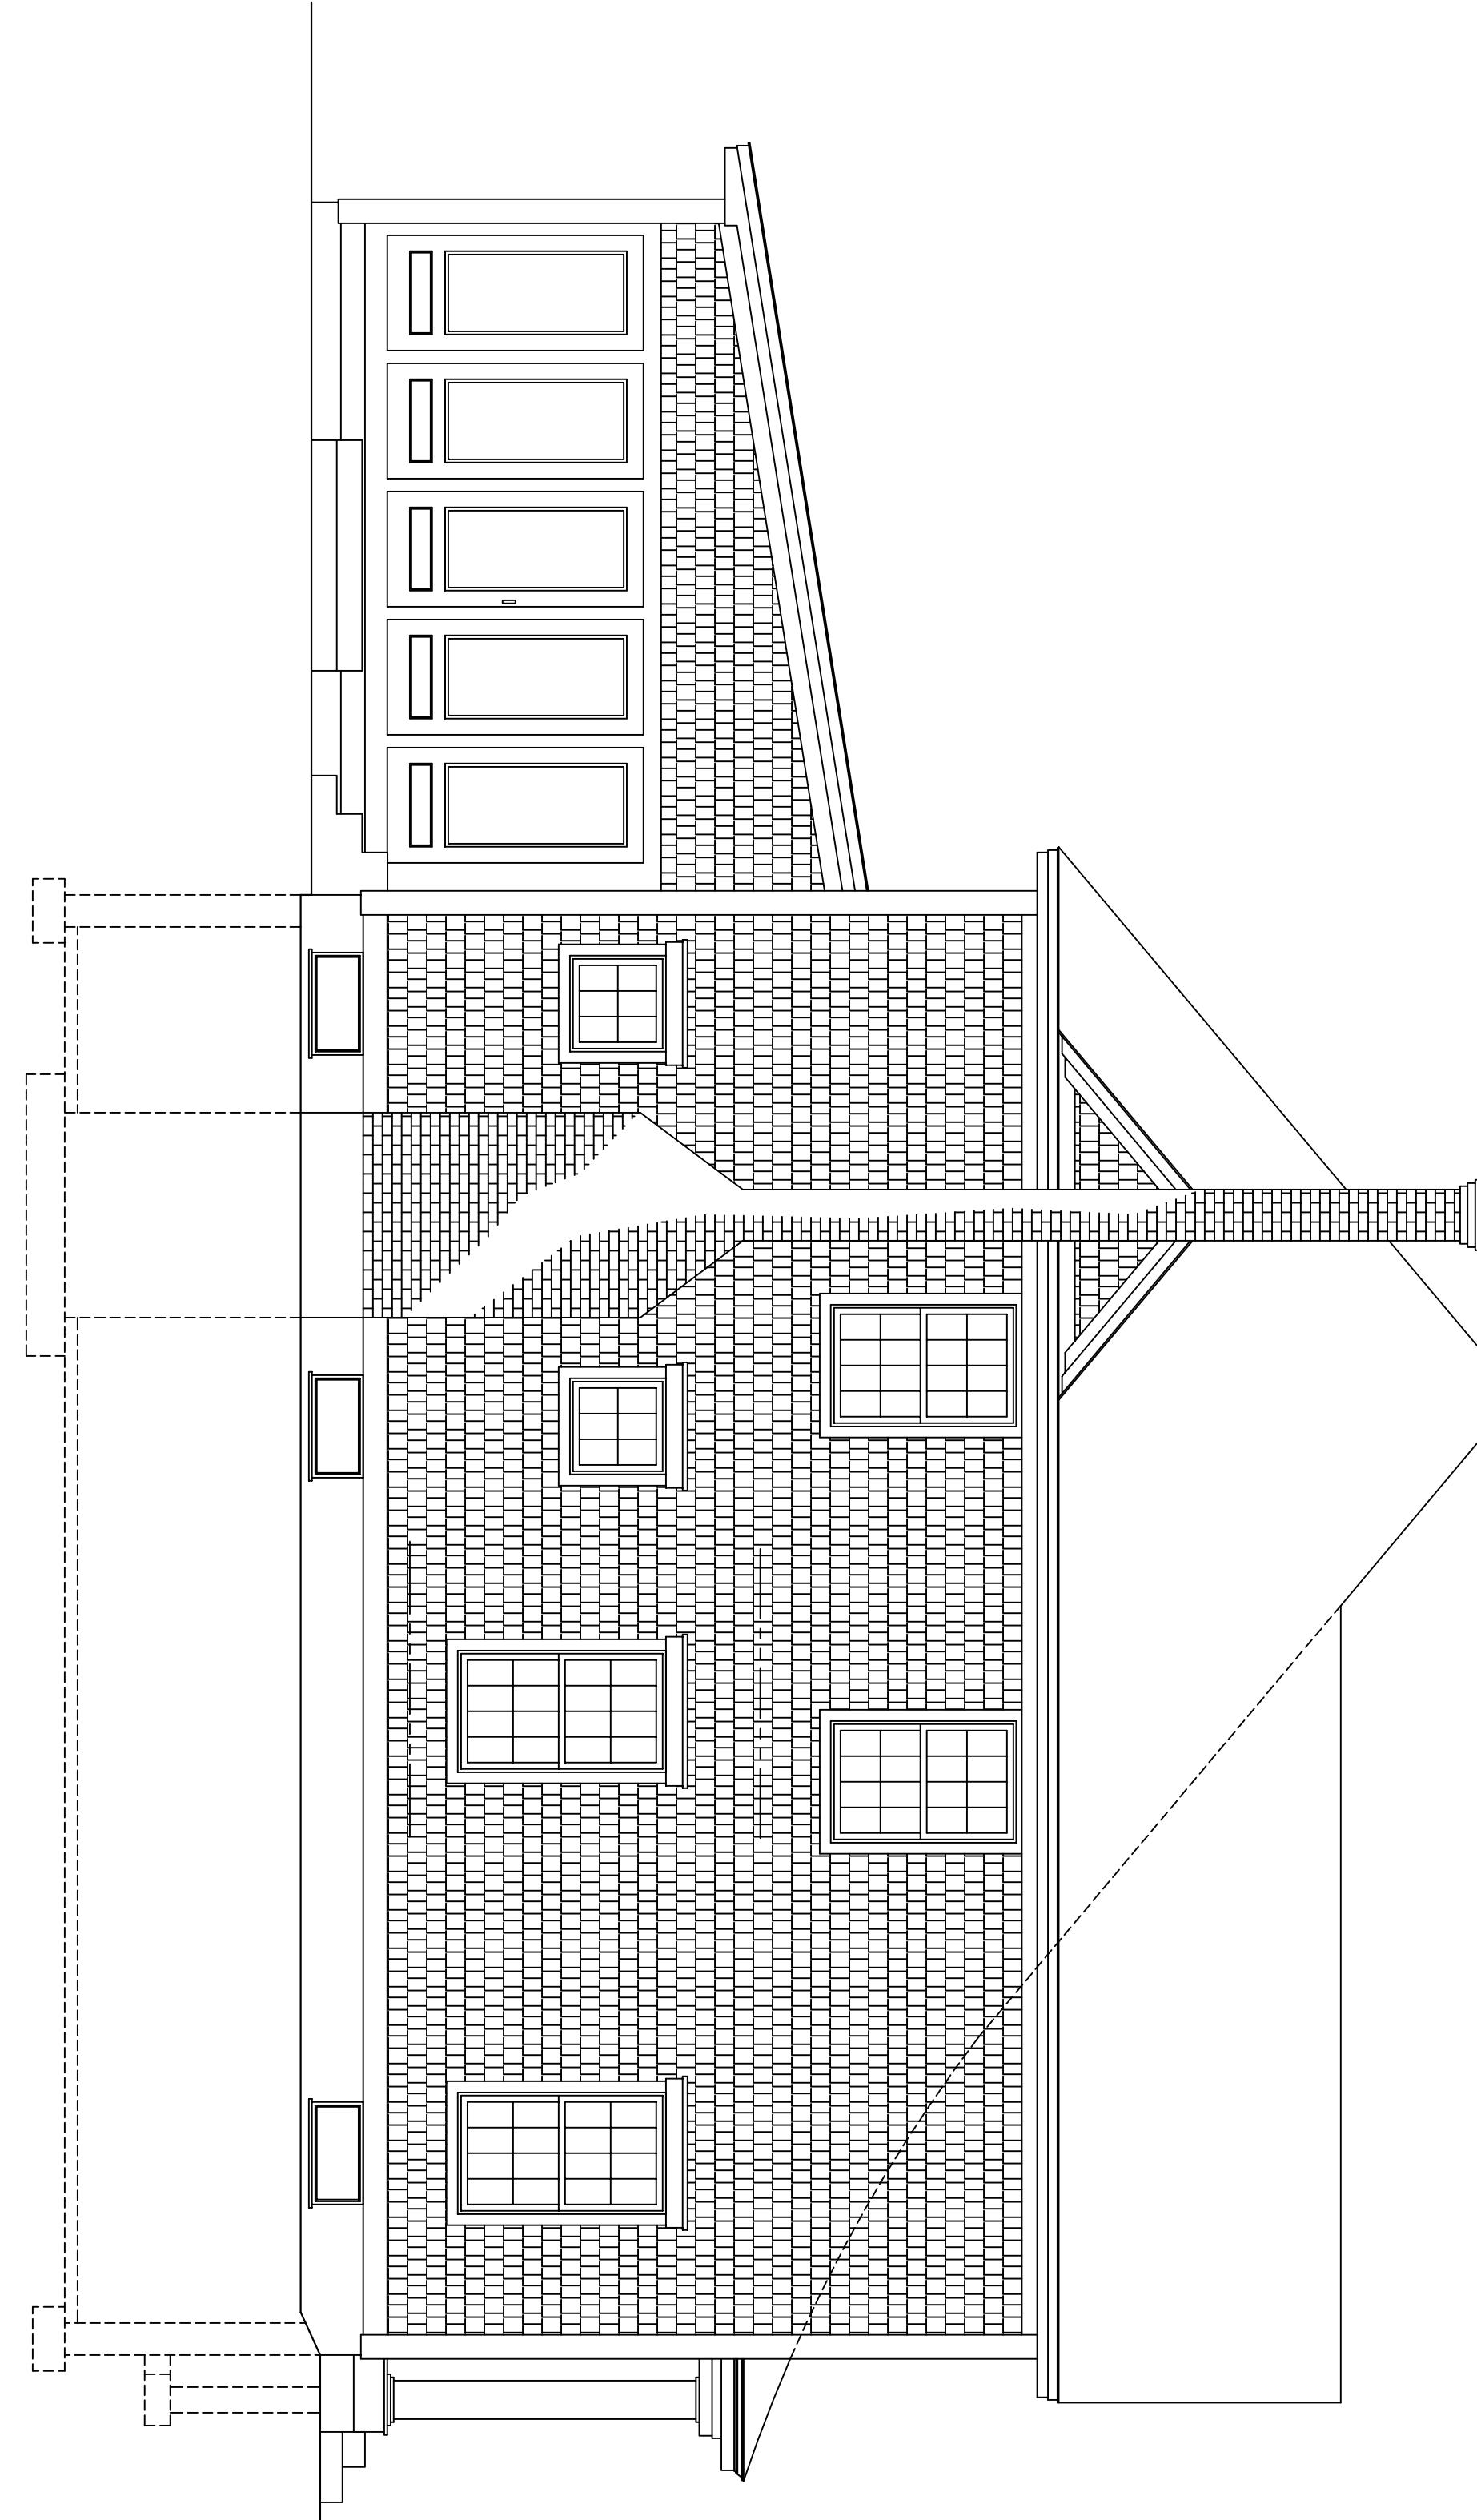

RIGHT SIDE ELEVATION

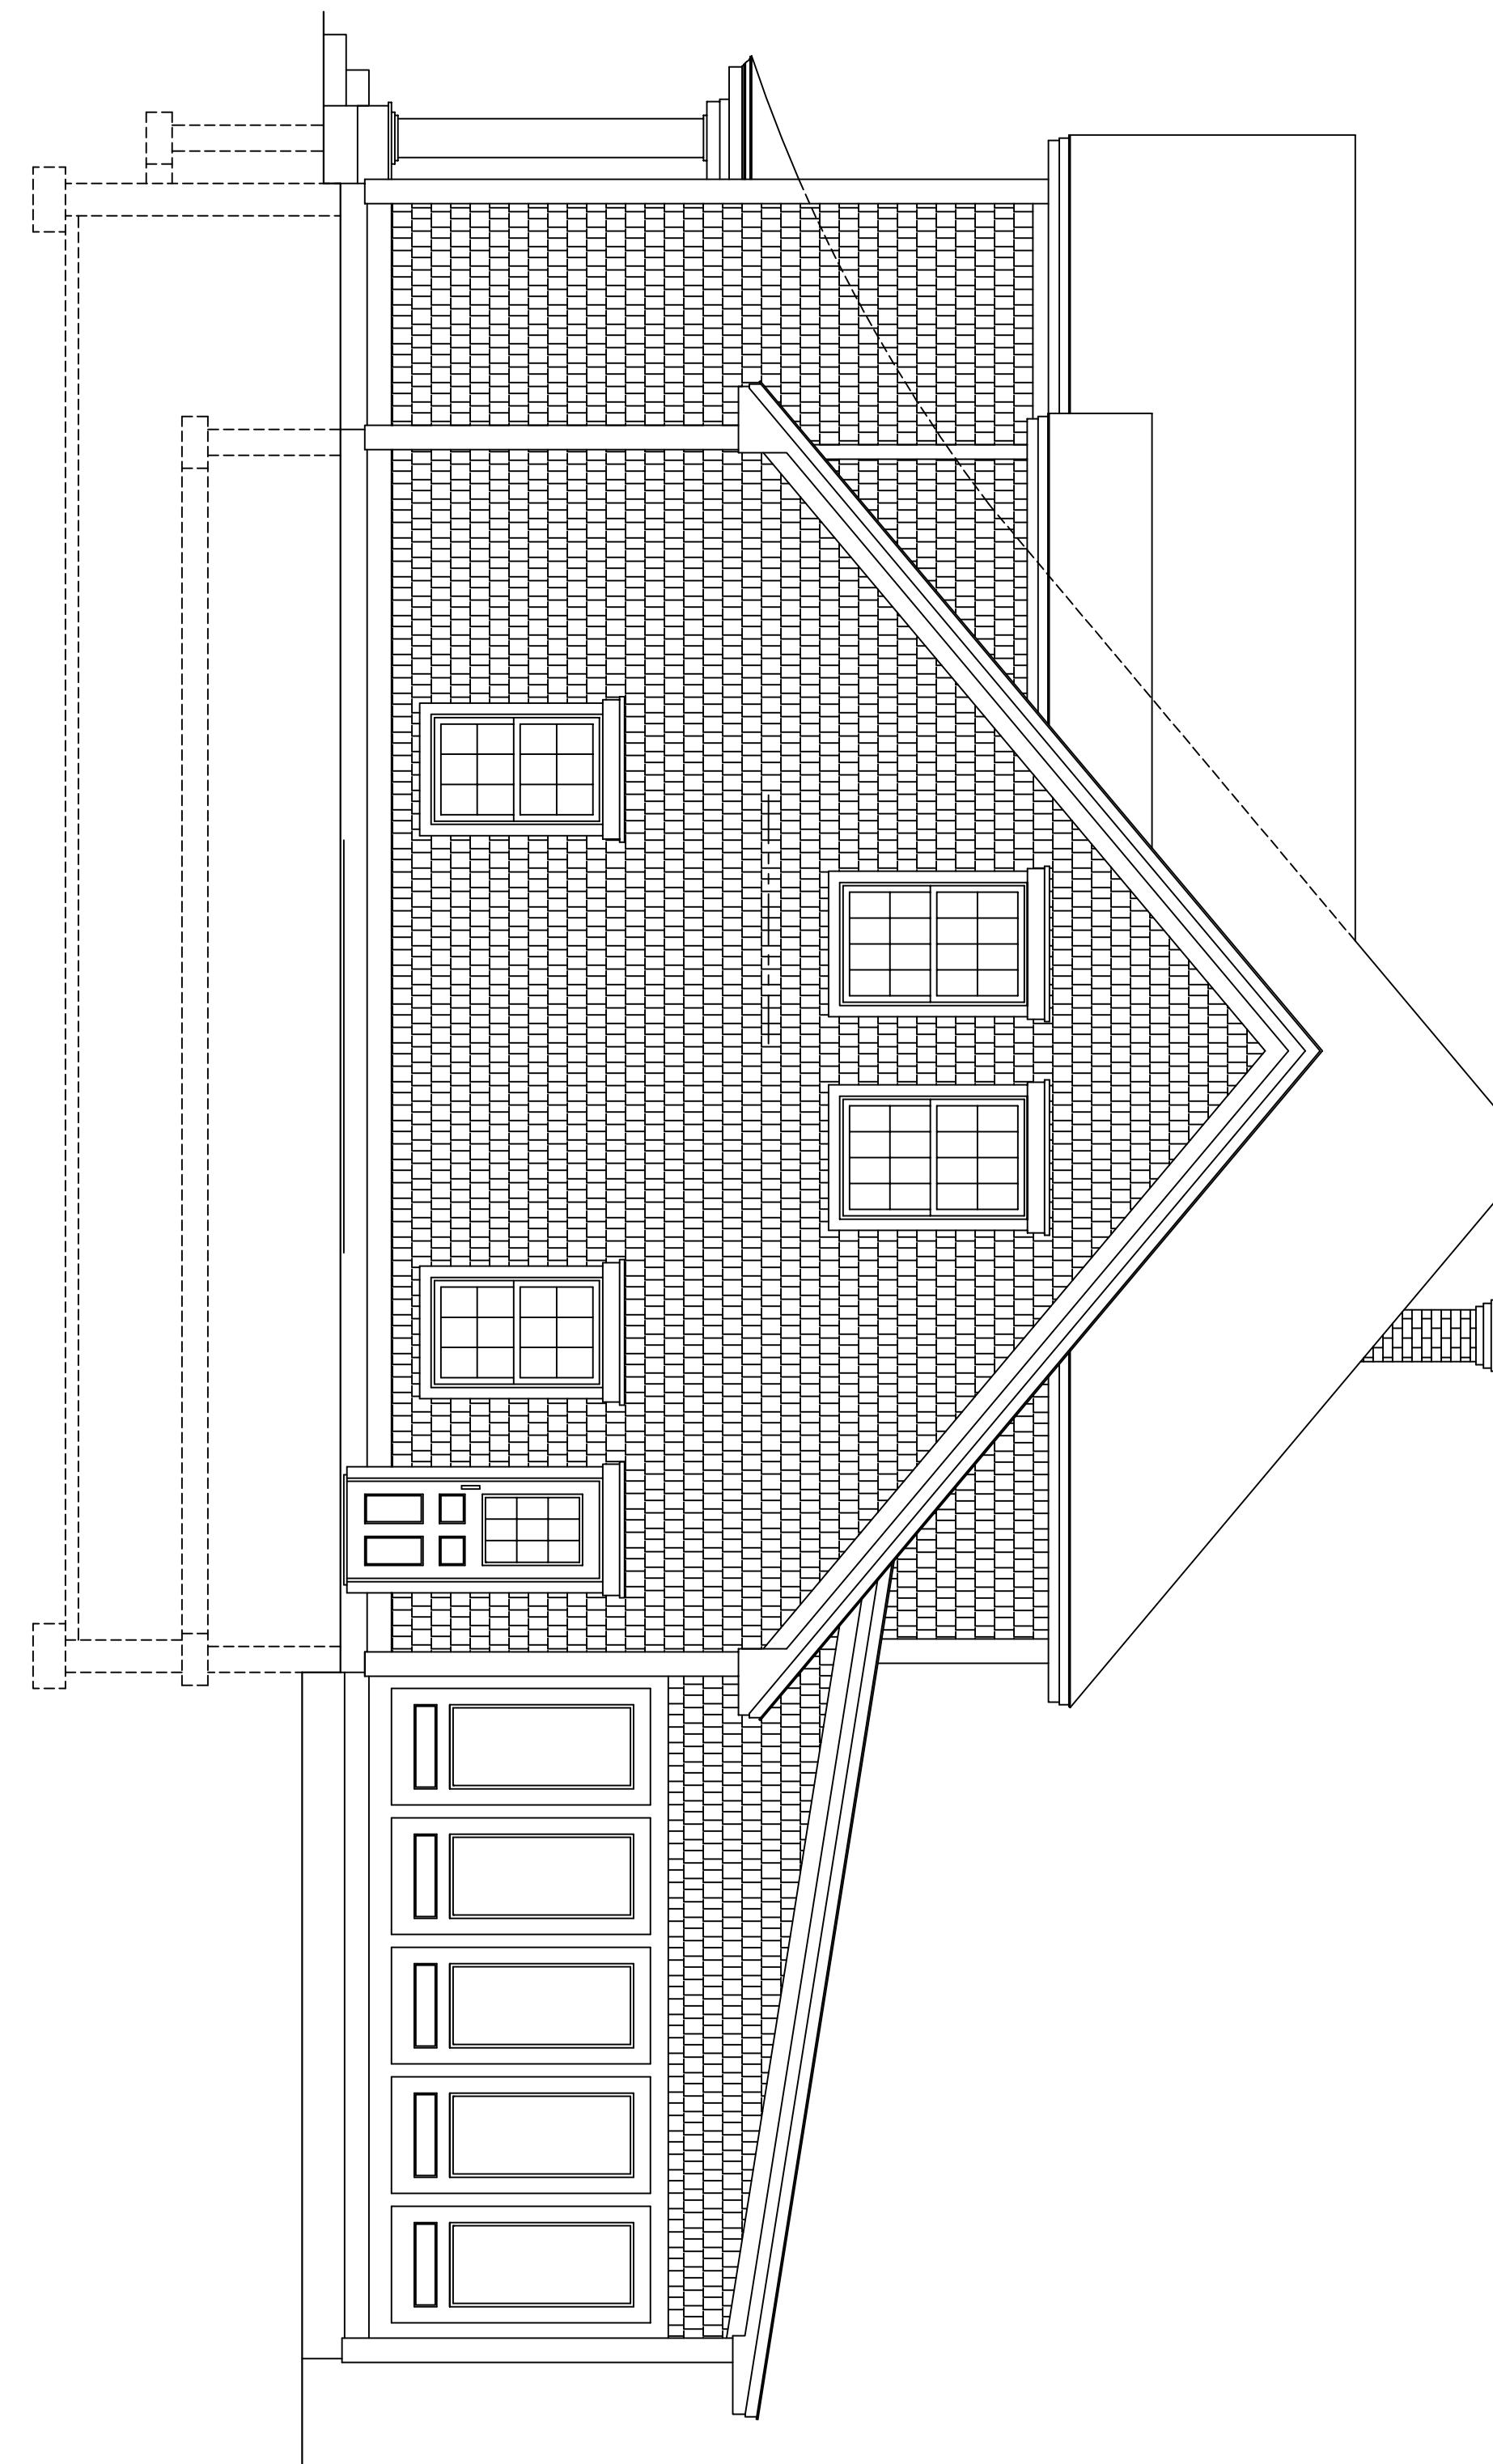

DRAWN BY: J. MORIN	SCALE: 1/4" = 1'-0"
DATE: 09-20-09	PLAN NO:
	A-3