



EXISTING PLAN 1/11/01

2ND FLOOR PLAN 1/11/01


1ST FLOOR PLAN 1/11/01

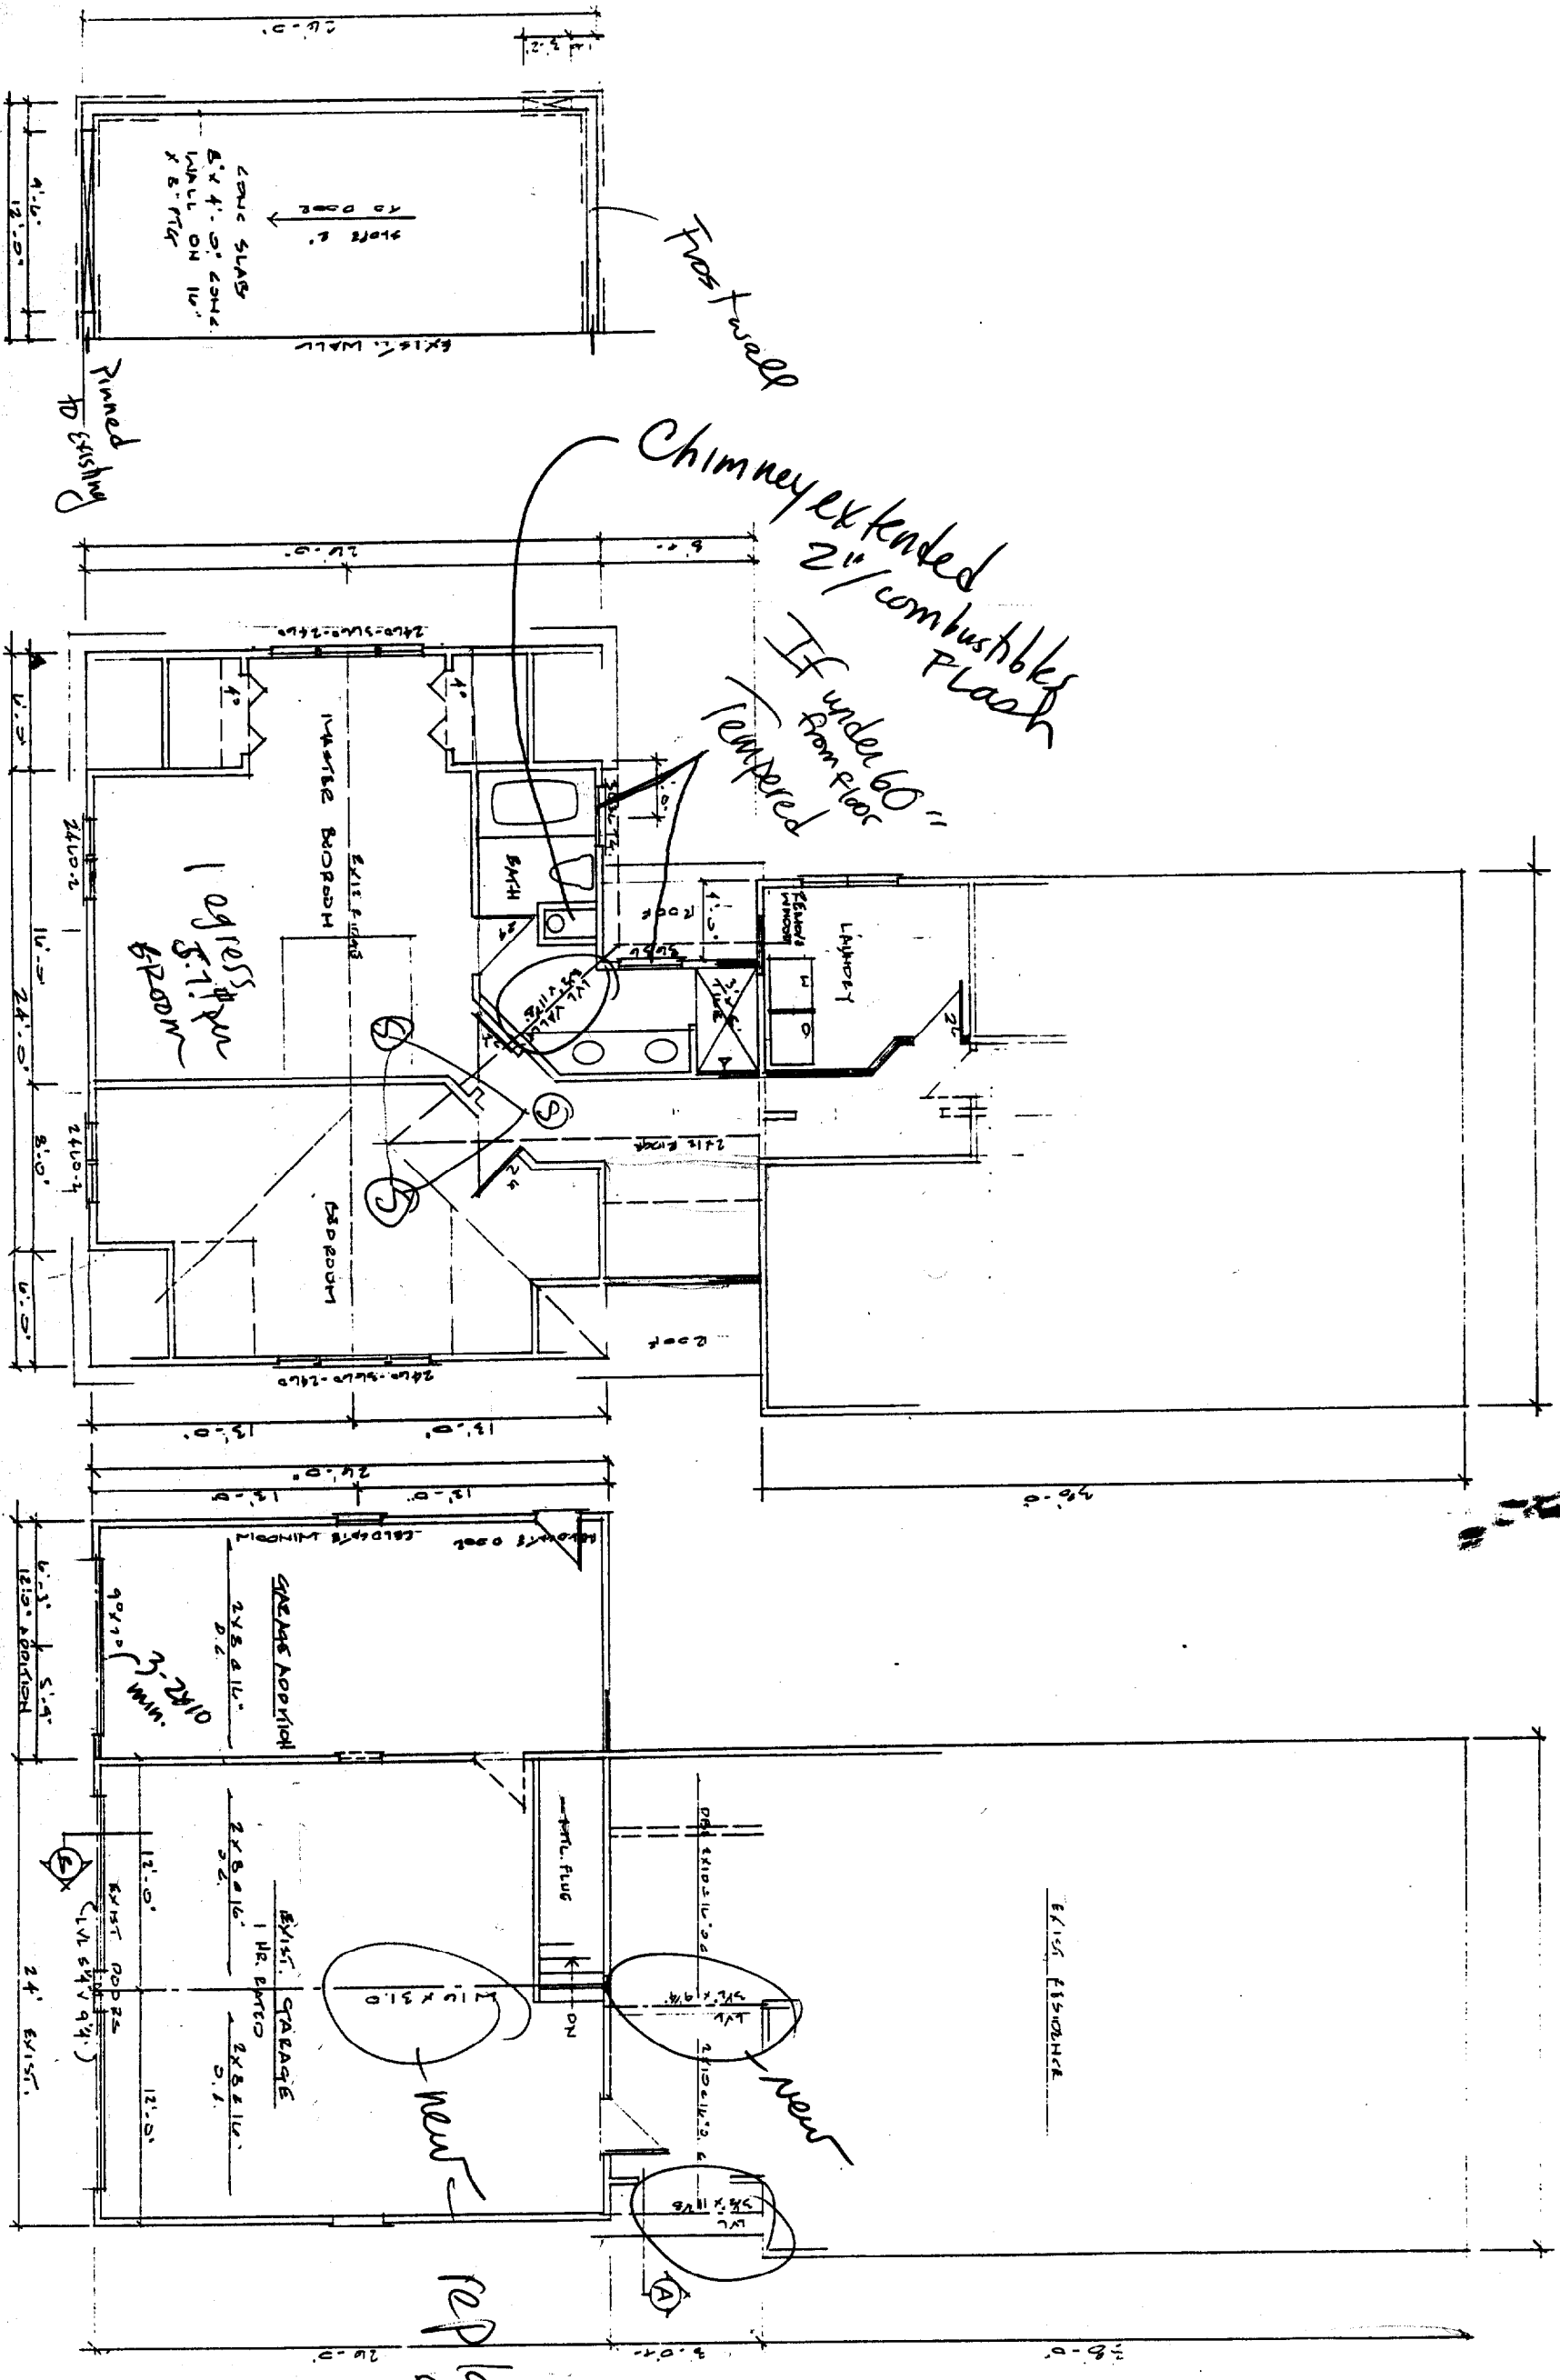


replace existing wood beam
See

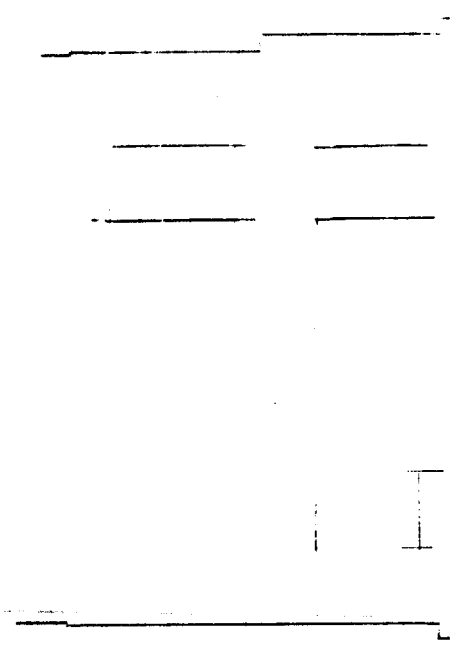


EIGHTH ELEVATION

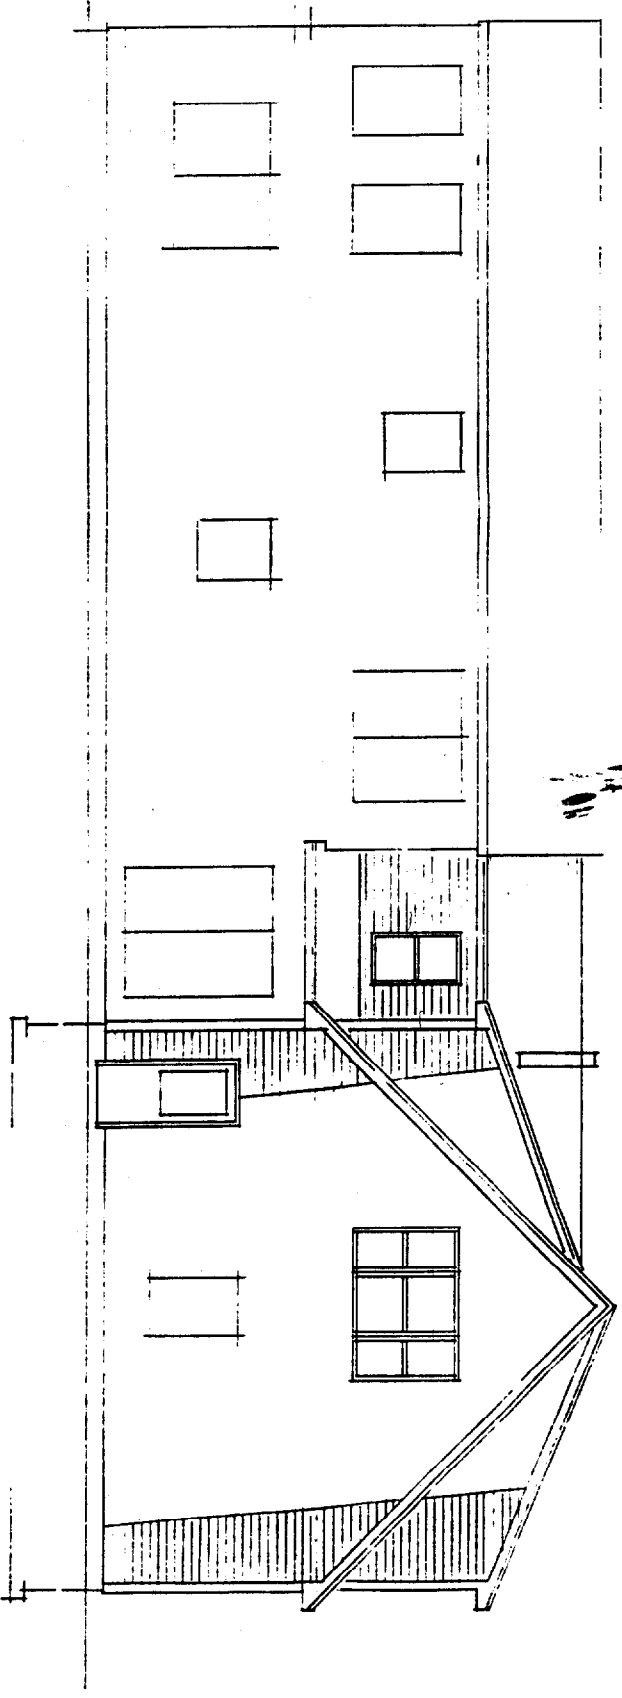


BACK ELEVATION

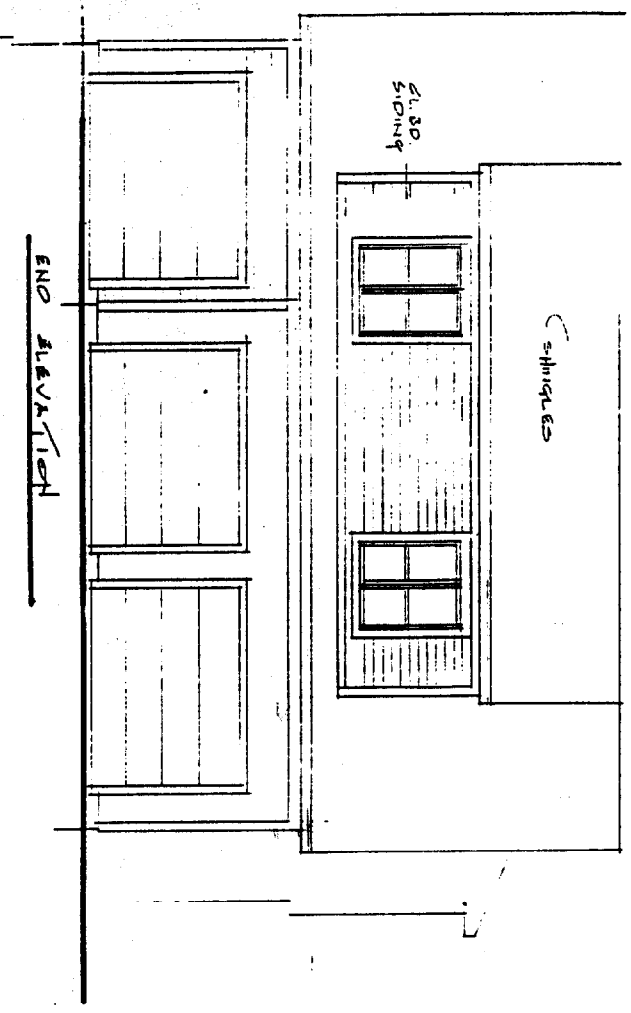


END ELEVATION

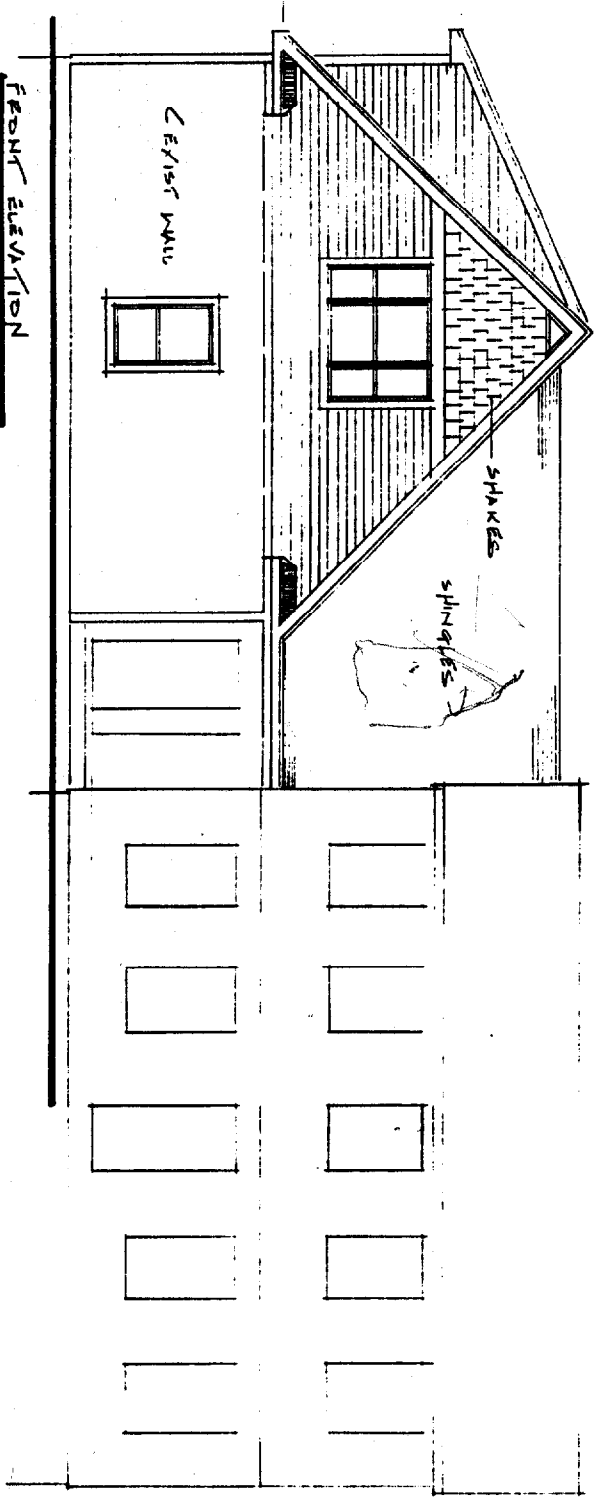

FRONT ELEVATION

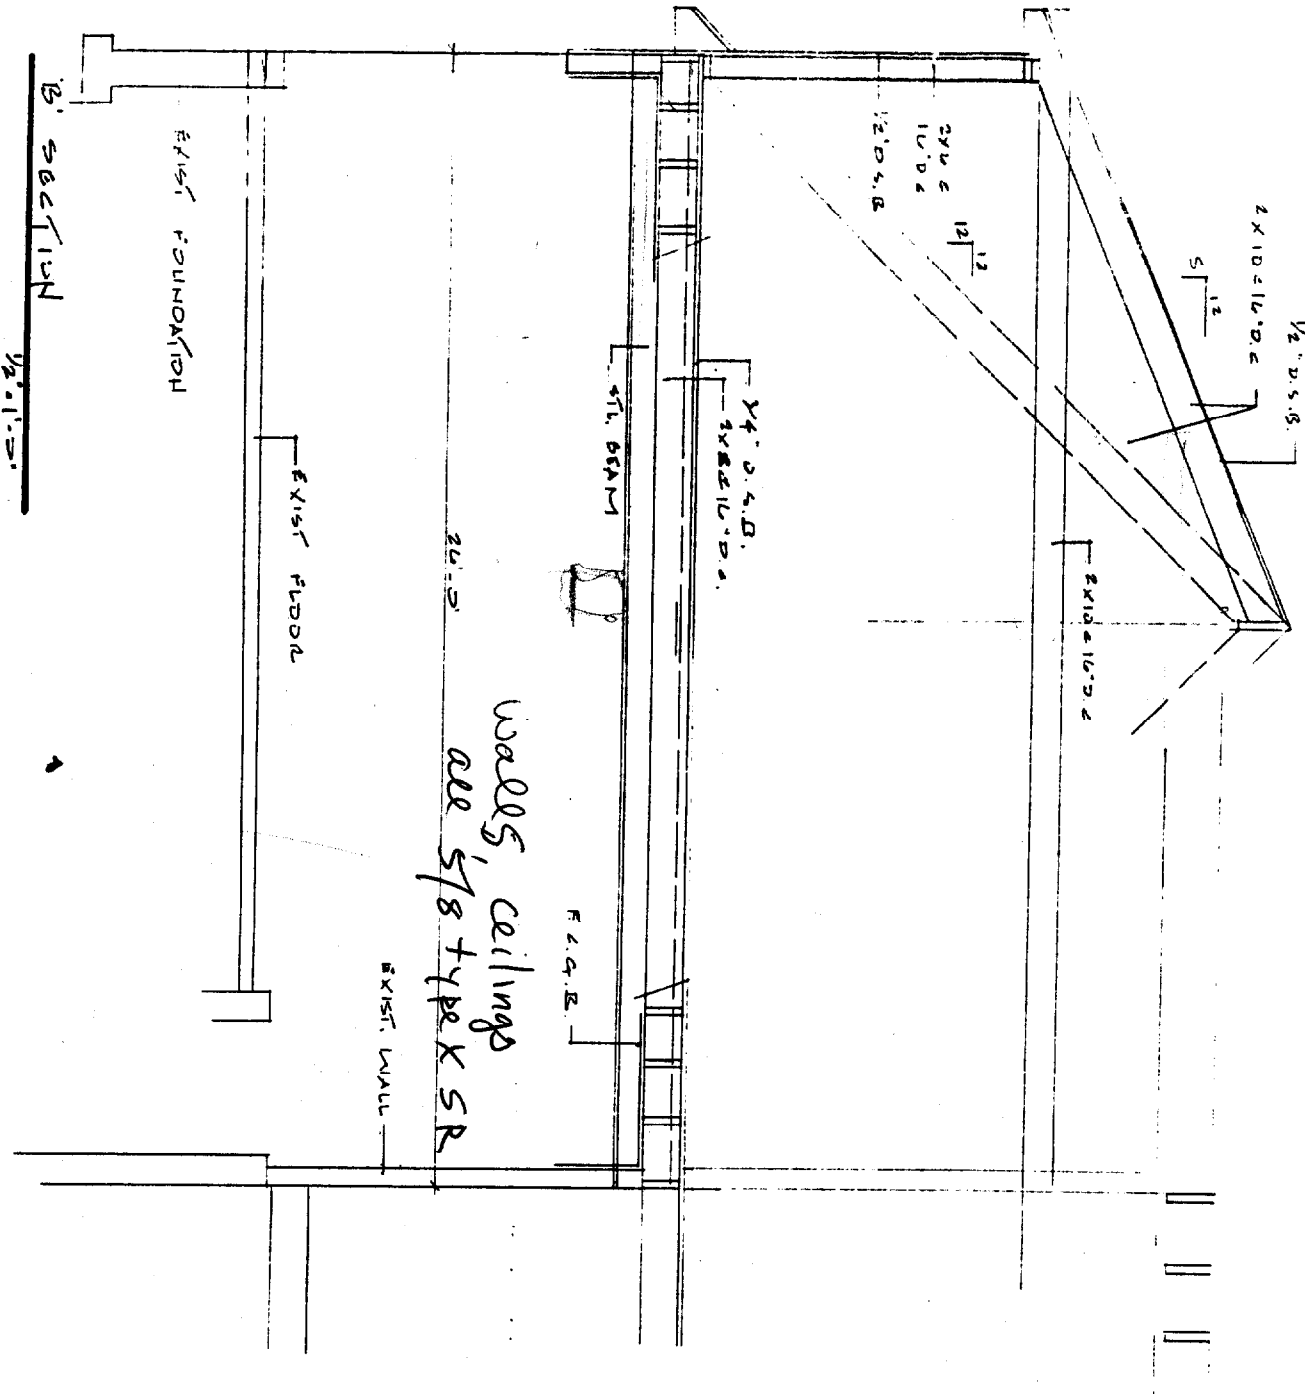

B. SECTION
1/2" = 1'-0"

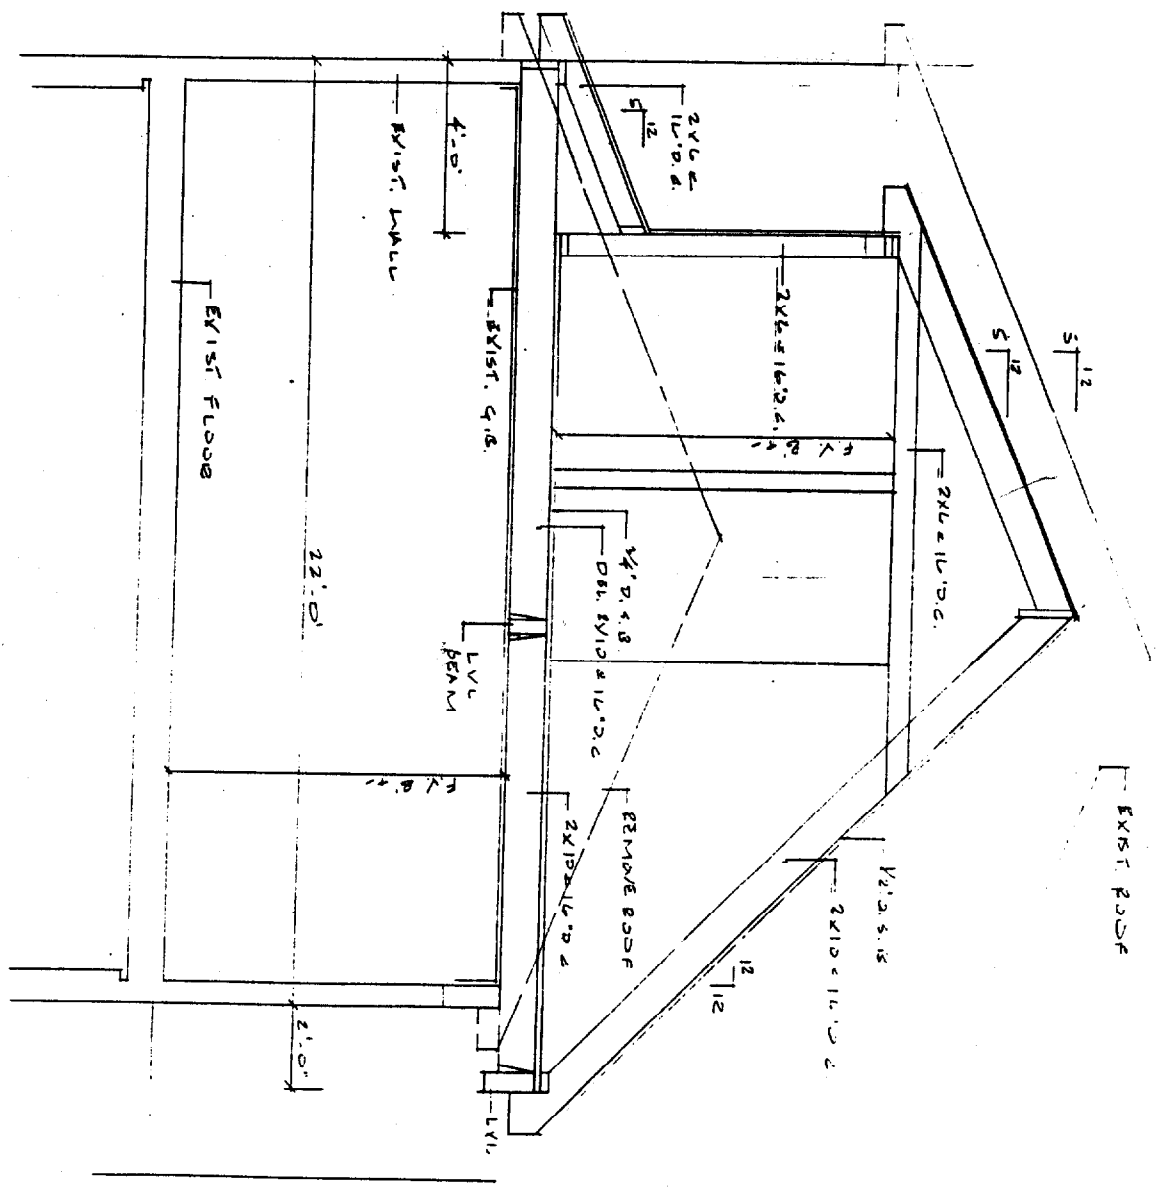

A. SECTION
1/2" = 1'-0"