



CENTRAL ON E. GABLE  
 ANDERSEN  
 CX-235  
 EXPRESS  
 RATED CASEMENT  
 IN GABLE END  
 W 2-2x8 HEADER  
 + 2x JACKS BEAMS  
 ON 2x 2ND FLOOR  
 BAND.

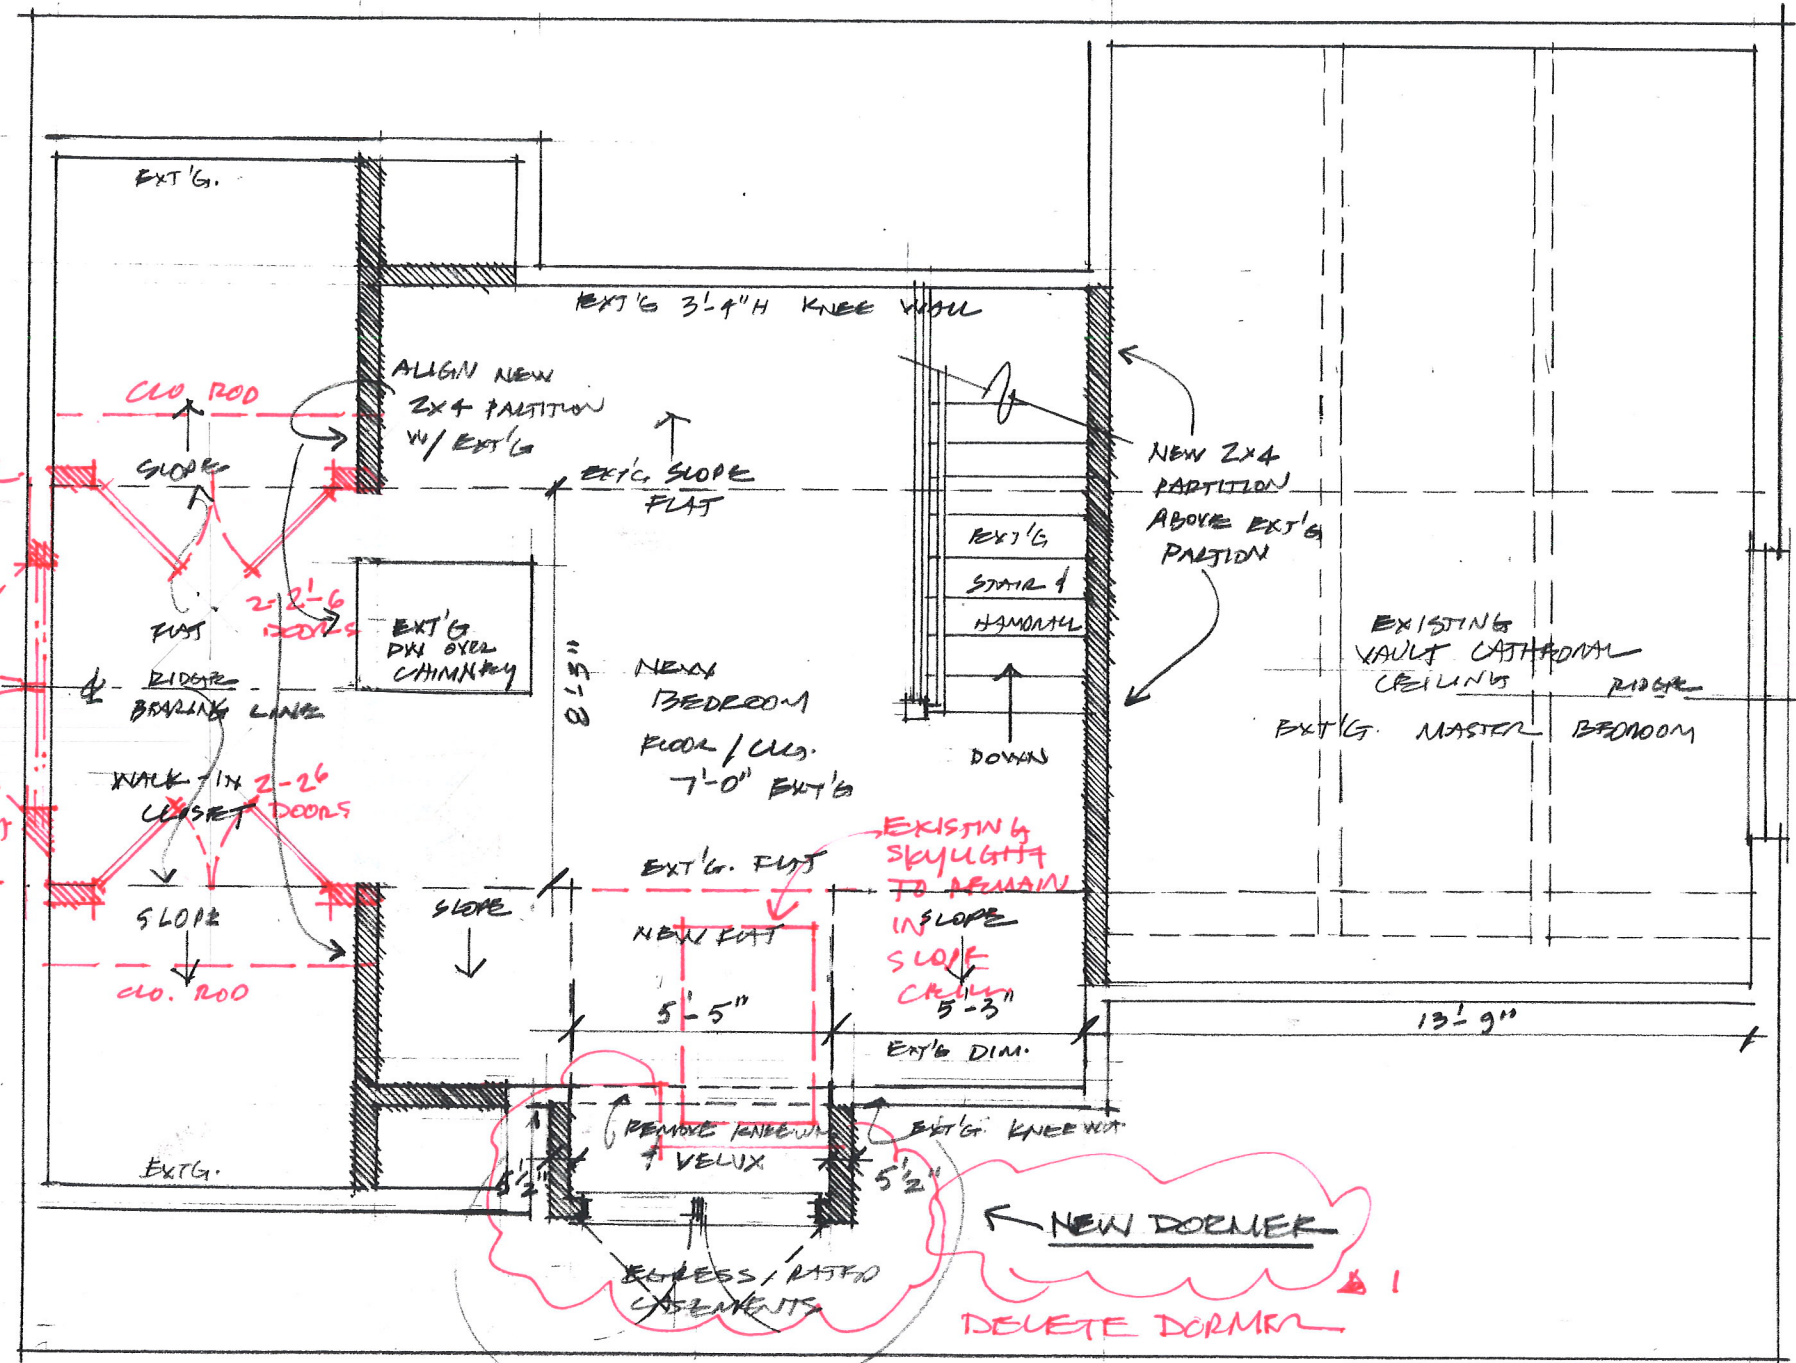

PROPOSED THIRD FLOOR BEDROOM  
 W EXPRESS WINDOWS IN NEW DORMER

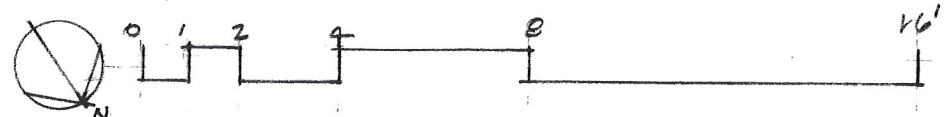

PROPOSED RENOVATION TO ADRIENNE RESIDENCE  
 110 ALICE STREET, PORTLAND, MAINE

DECEMBER 18, 2013  
 REV. 3.10.2014

WALL KEY:  
 - EXIST'G TO REMAIN (solid line)  
 - EXIST'G TO BE REMOVED (dashed line)  
 - NEW 2x4 WALLS (hatched line)  
 - RED LINES ARE AMENDMENT TO EXISTING PERMIT.

A2

Whitten Architects  
 37 Silver Street Portland, Me 04101

