


RELOCATE EGRESS PATHS
ANDERSEN CASEMENT
CX 235 TO
GABLE END

NEW PORCH - SIDING TRIM & POOL TO MATCH EXIST'G

LOCATION OF NEW BEDROOM

DELETE TERRACE

SKYLIGHT TO
REMAIN "AS IS"

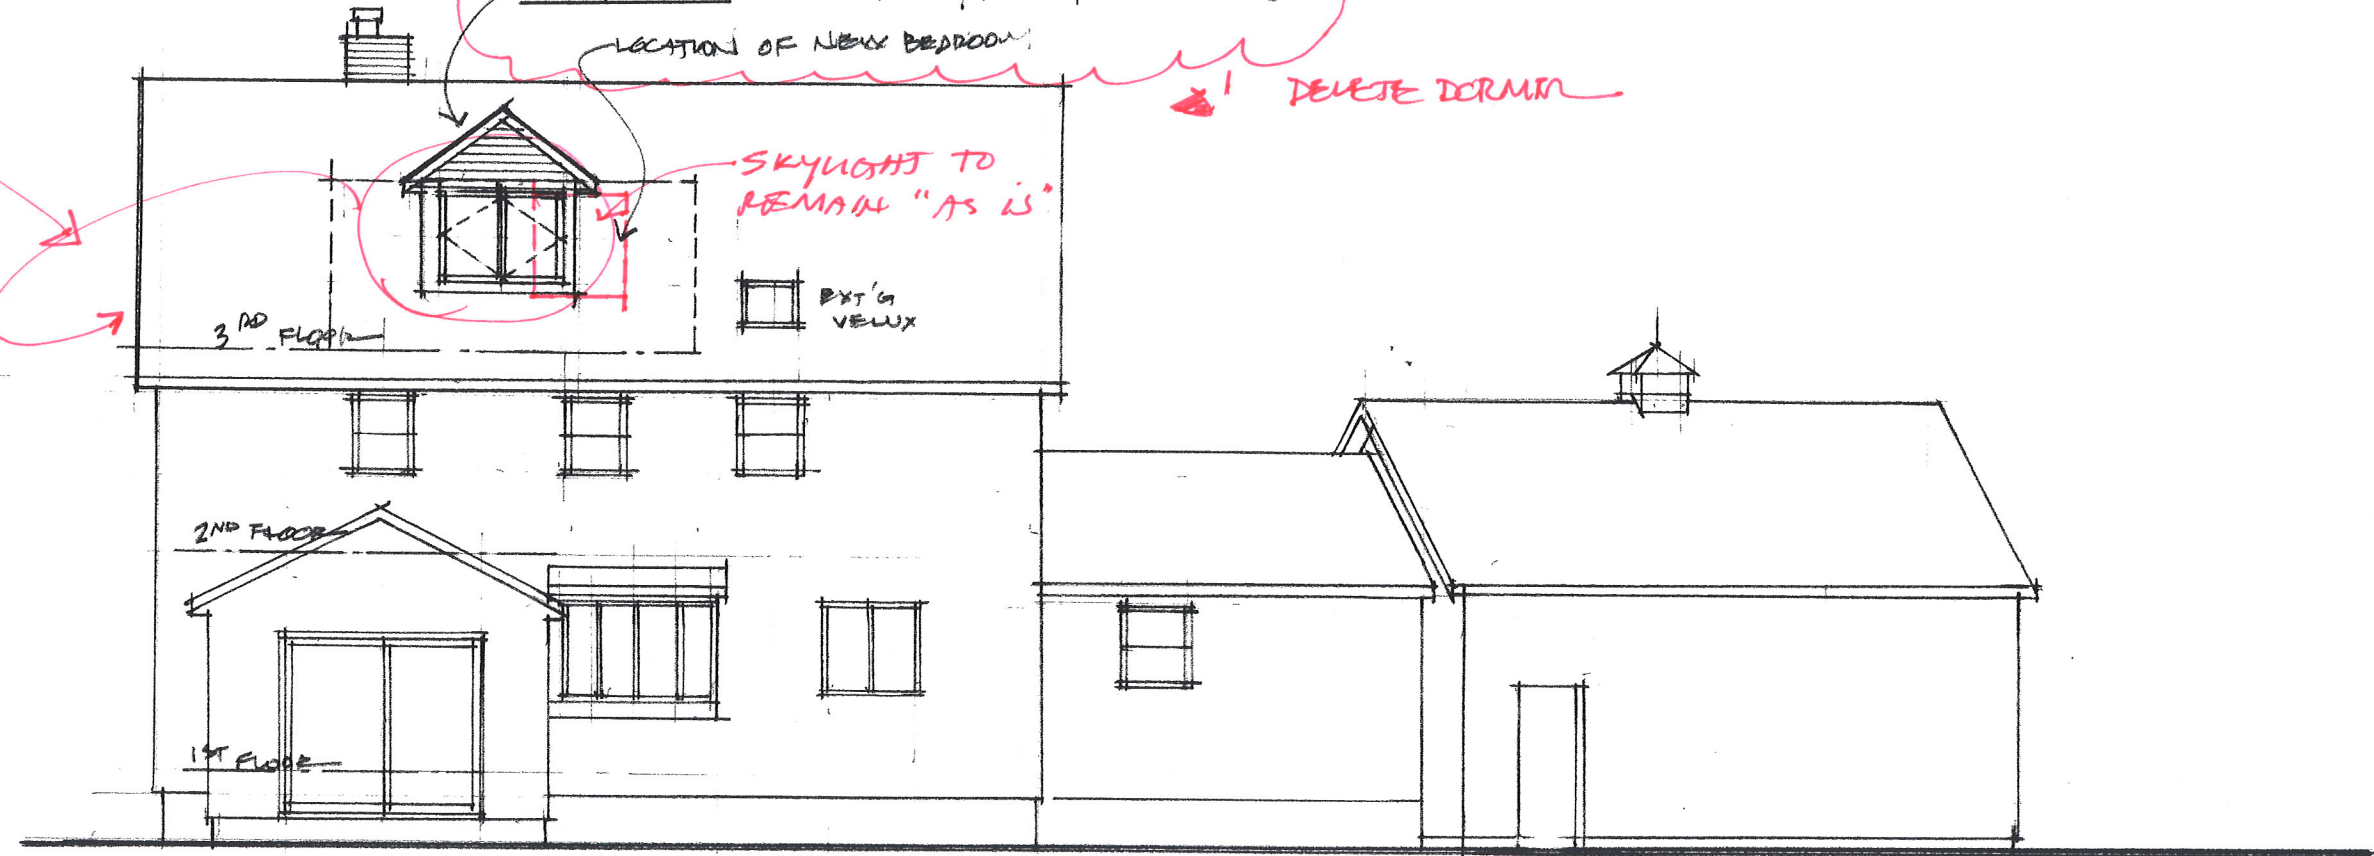

NORTH EAST (BACK) ELEVATION 1/8" = 1'-0"

12.21.2013

REV. 3.10.2014
TO AMEND PERMIT

Whitten Architects
37 Silver Street Portland, Me 04101

