

**PANEL ORIENTED AS SHOWN IF X < 5' (IF > 5', THEN PANEL IS PARALLEL TO CURB)**

DATE: AUGUST 2009  
REVISED:


CITY OF PORTLAND, MAINE  
TECHNICAL STANDARDS MANUAL

TRANSPORTATION SYSTEMS  
AND STREET DESIGN  
SECTION I

FIGURE:  
**I-7**

**PLANTING SCHEDULE**

QUANTITY	BOTANICAL NAME	COMMON NAME	SIZE
20*	ACER RUBRUM 'RED SUNSET'*	RED SUNSET MAPLE*	6'-7'

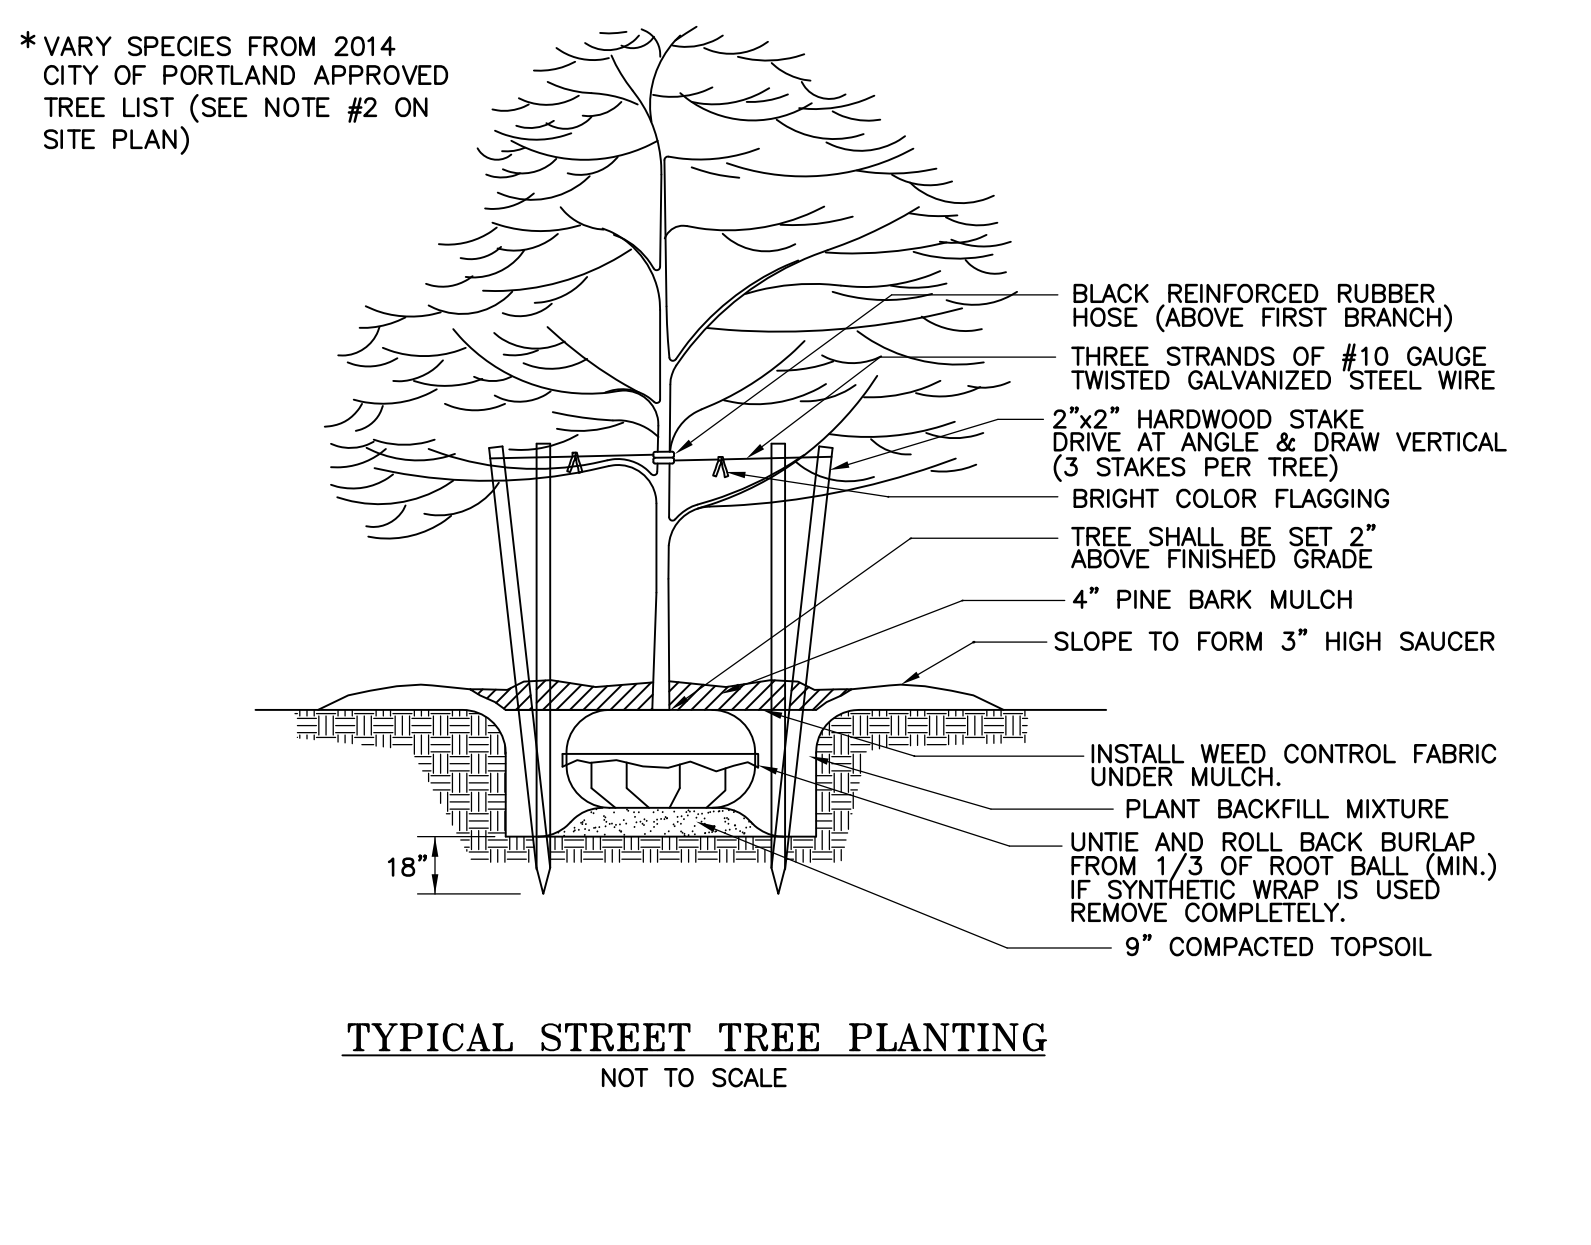

Revision	By	Date	Change
5	SMA	2/12/15	REVISED OWNER/APPLICANT
3	SMA	11/19/14	REVISED PER CITY COMMENTS
2	SMA	11/10/14	REVISED PER CITY COMMENTS
1	SMA	10/14/14	REVISED PER TOWN COMMENTS

PROJECT NUMBER: 33229.02 ACAD FILE: 33229-DETAILS.DWG SCALE: NTS DATE: AUGUST 4, 2014

Drawing Name:  
**CONSTRUCTION DETAILS - SHEET 2**

Project Name and Location:  
**PAMELA ROAD EXTENSION**  
PAMELA ROAD, PORTLAND, MAINE 04101

Prepared For:  
**GENEVA VENTURES, LLC**  
190 US Route 1, PMB 161, FALMOUTH, MAINE 04105

**Surveying Engineering Land Planning**  
**Northeast Civil Solutions**  
INCORPORATED

153 US ROUTE 1, SCARBOROUGH, MAINE 04074

tel 207.883.1000 fax 207.883.1001 e-mail info@northeastcivilsolutions.com  
800.882.2227

SHEET 9 OF 12