


**PAMELA ROAD EXTENSION PROFILE**

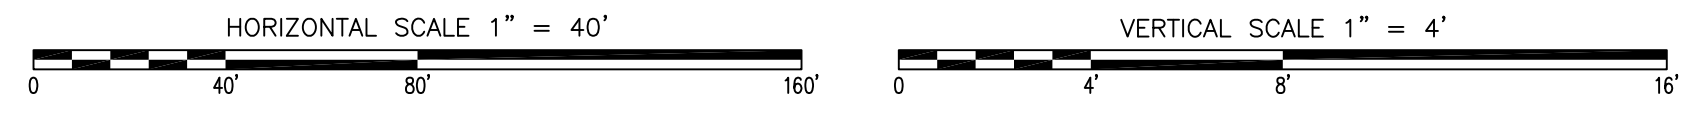


Revision	By	Date	Change
5	SMA	2/12/15	REVISED OWNER/APPLICANT
2	TAL	11/14/14	REVISED PER TOWN COMMENTS
1	SMA	10/14/14	REVISED PER TOWN COMMENTS

PROJECT NUMBER: 33229.02 ACAD FILE: 33229-PROFILE.DWG SCALE: 1" = 40' DATE: AUGUST 4, 2014

Drawing Name:  
**PAMELA ROAD EXTENSION PROFILE**

Project Name:  
**PAMELA ROAD EXTENSION**  
PAMELA ROAD, PORTLAND, MAINE 04101

Owner/Applicant:  
**GENEVA VENTURES, LLC**  
190 US Route 1, PMB 161, FALMOUTH, MAINE 04105

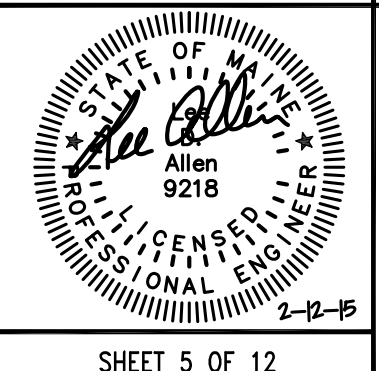

**Northeast Civil Solutions**  
INCORPORATED

153 US ROUTE 1, SCARBOROUGH, MAINE 04074

tel 207.883.1000 fax 207.883.1001 e-mail info@northeastcivilsolutions.com  
800.882.2227