


INV=109.90'

PROTECTION
(SEE DETAIL)

KEEP PIPE
INLET FREE
OF DEBRIS

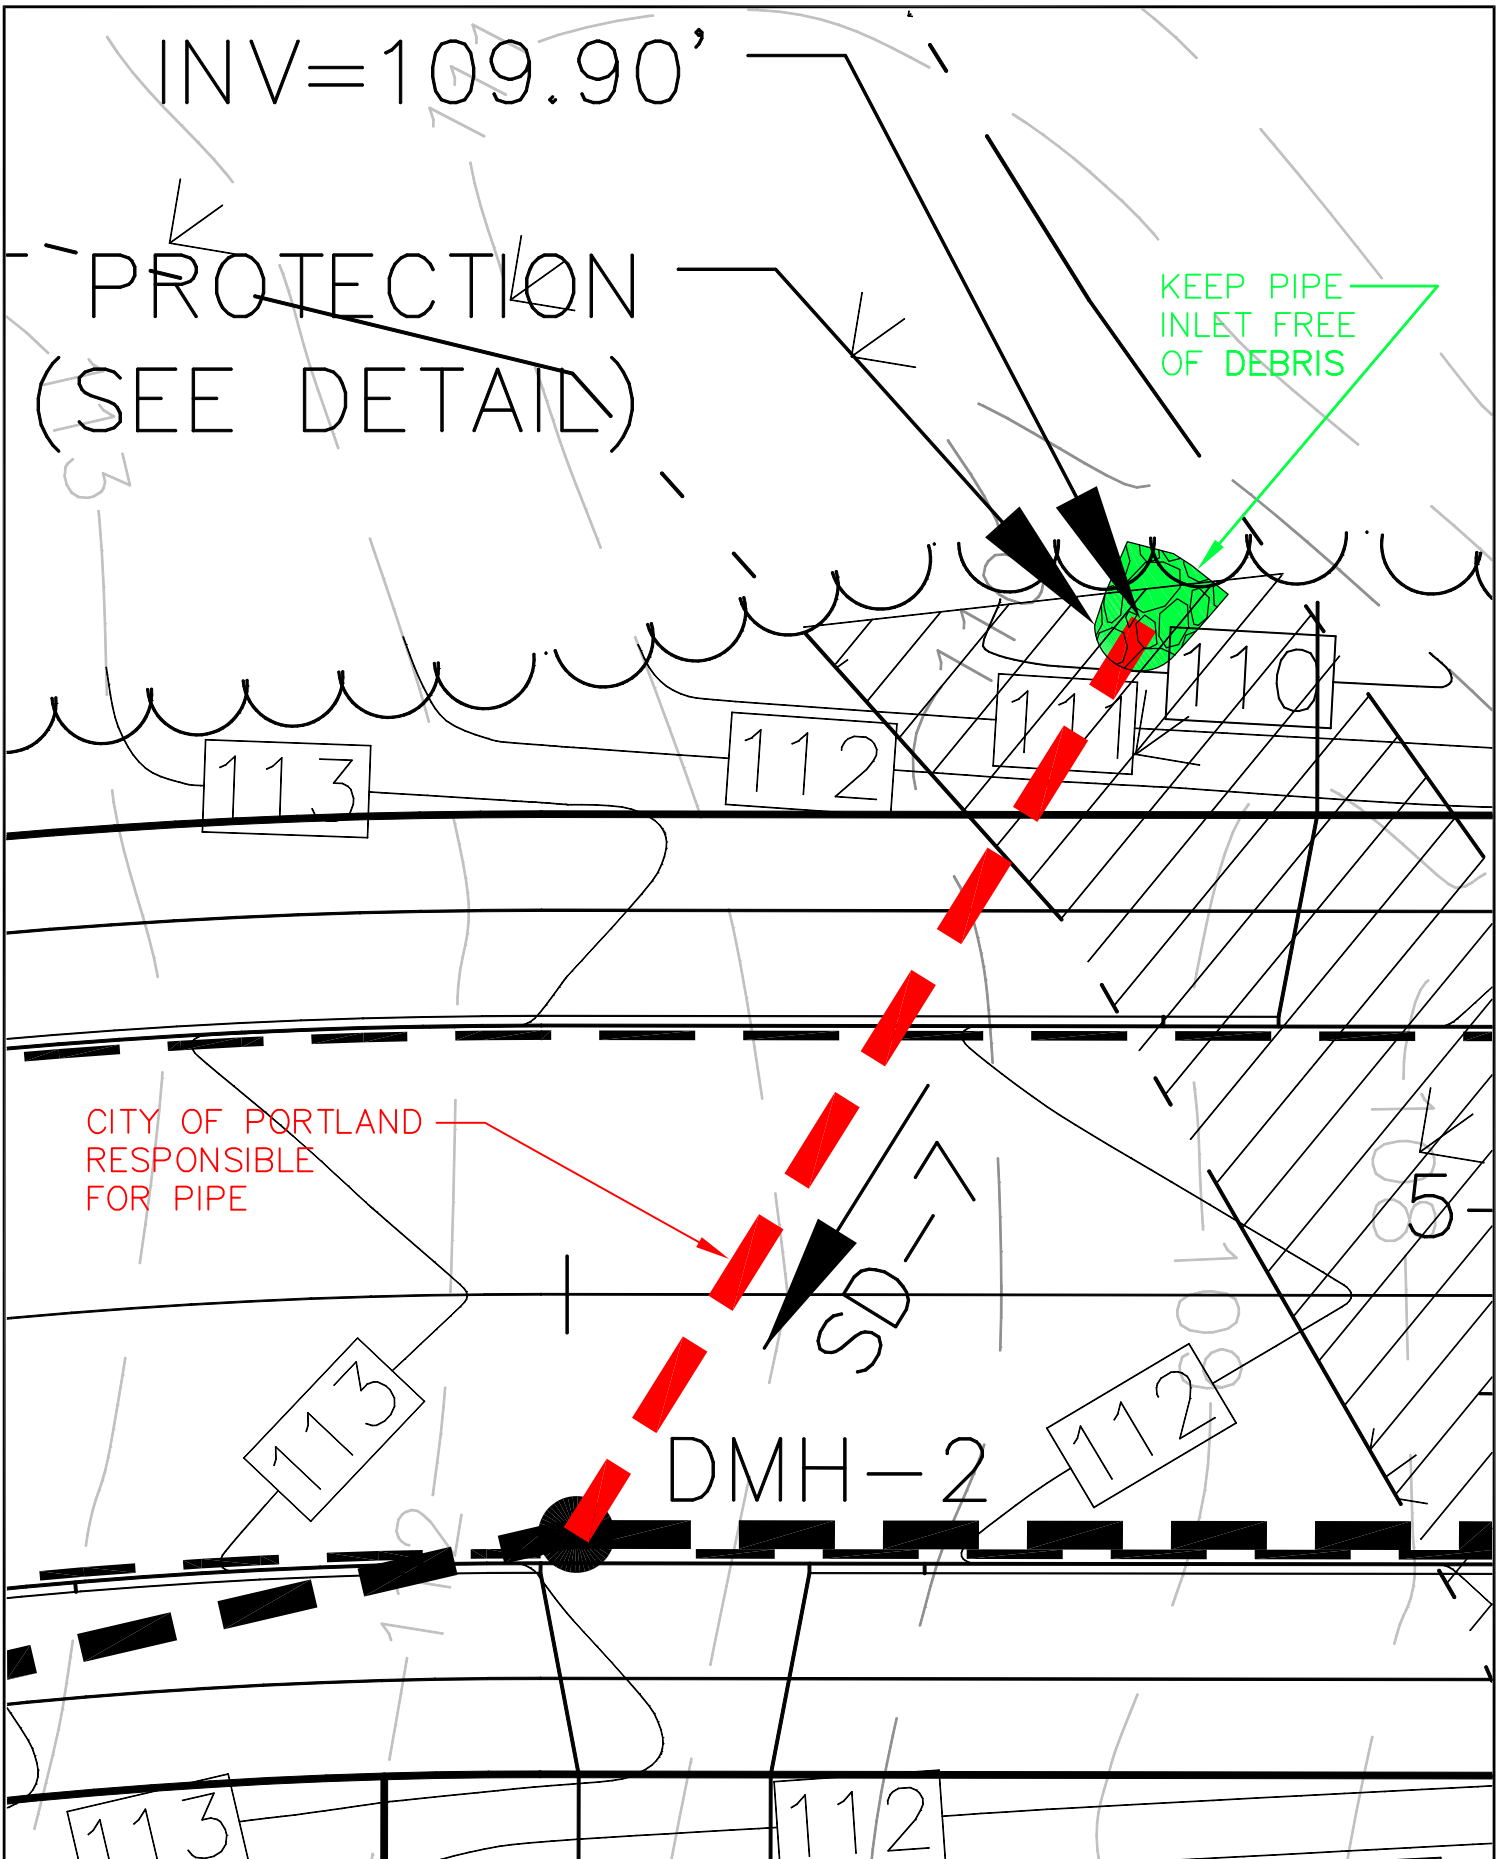


CITY OF PORTLAND
RESPONSIBLE
FOR PIPE

DMH-2

SD-17

HORIZONTAL SCALE 1" = 10'

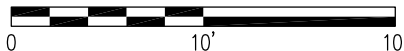

Drawing Name: EXHIBIT D	
Project Name and Location: PAMELA ROAD EXTENSION PAMELA ROAD, PORTLAND, MAINE 04101	
DATE: JANUARY 12, 2015	SHEET: 1 OF 1



SURVEYING ENGINEERING LAND PLANNING
Northeast Civil Solutions
 INCORPORATED
 153 US ROUTE 1, SCARBOROUGH, MAINE 04074
 tel 207.883.1000 fax 207.883.1001 e-mail info@northeastcivilsolutions.com
 800.882.2227