



LEFT ELEVATION
1/4"=1'-0"

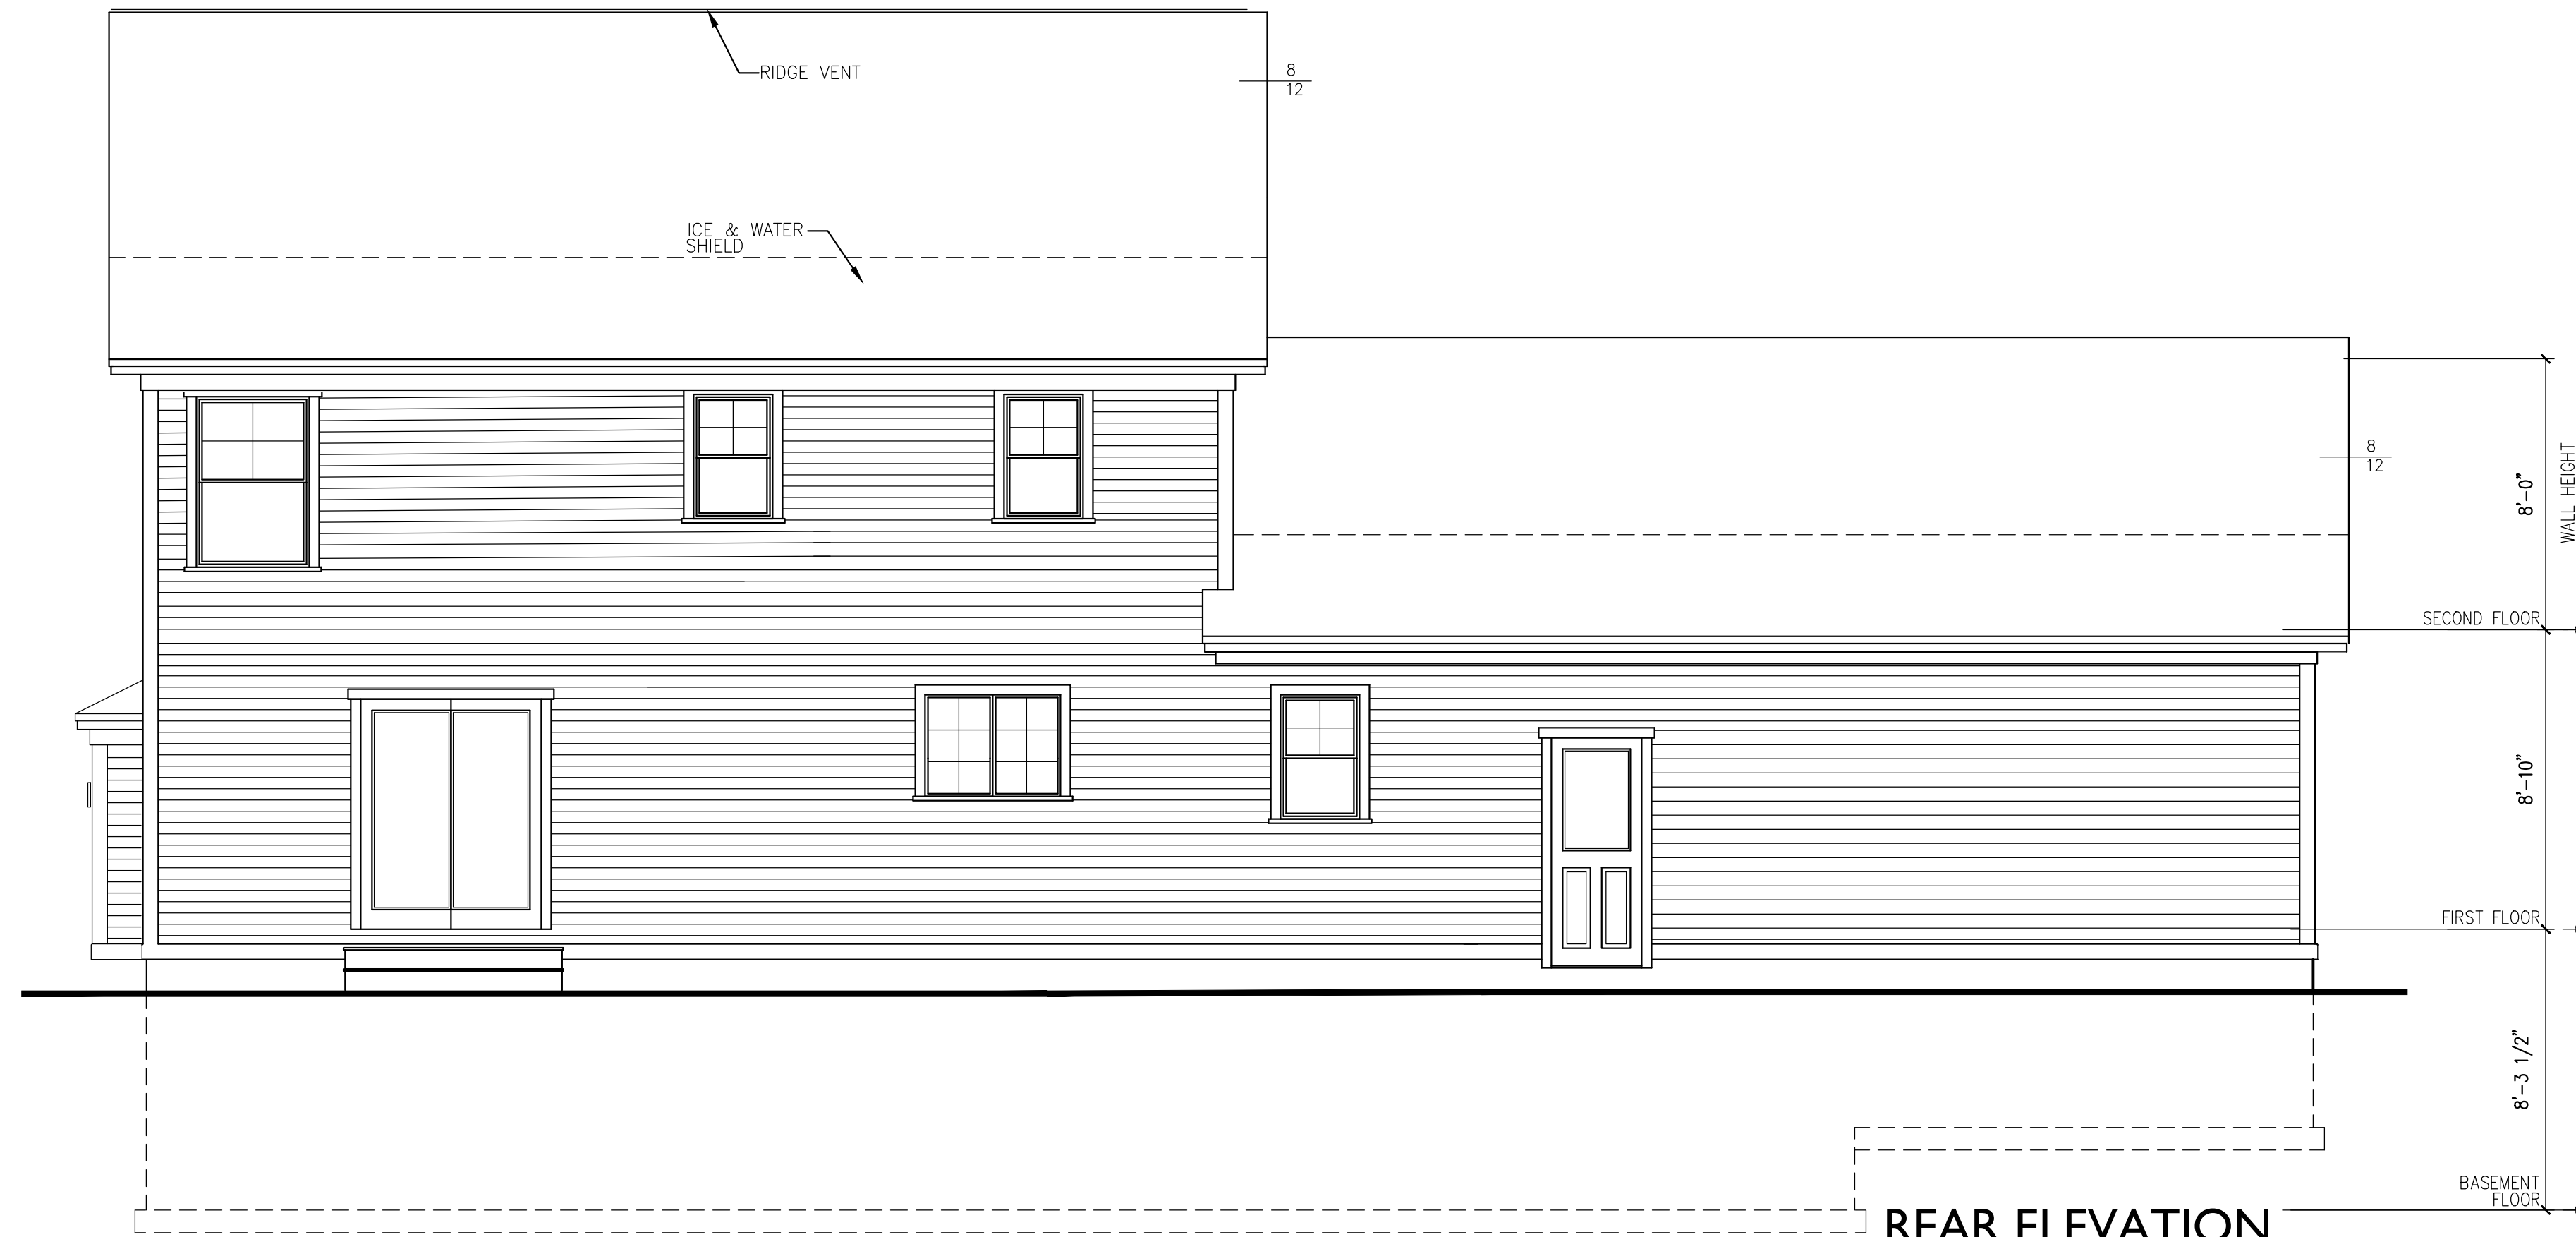

REAR ELEVATION
1/4"=1'-0"

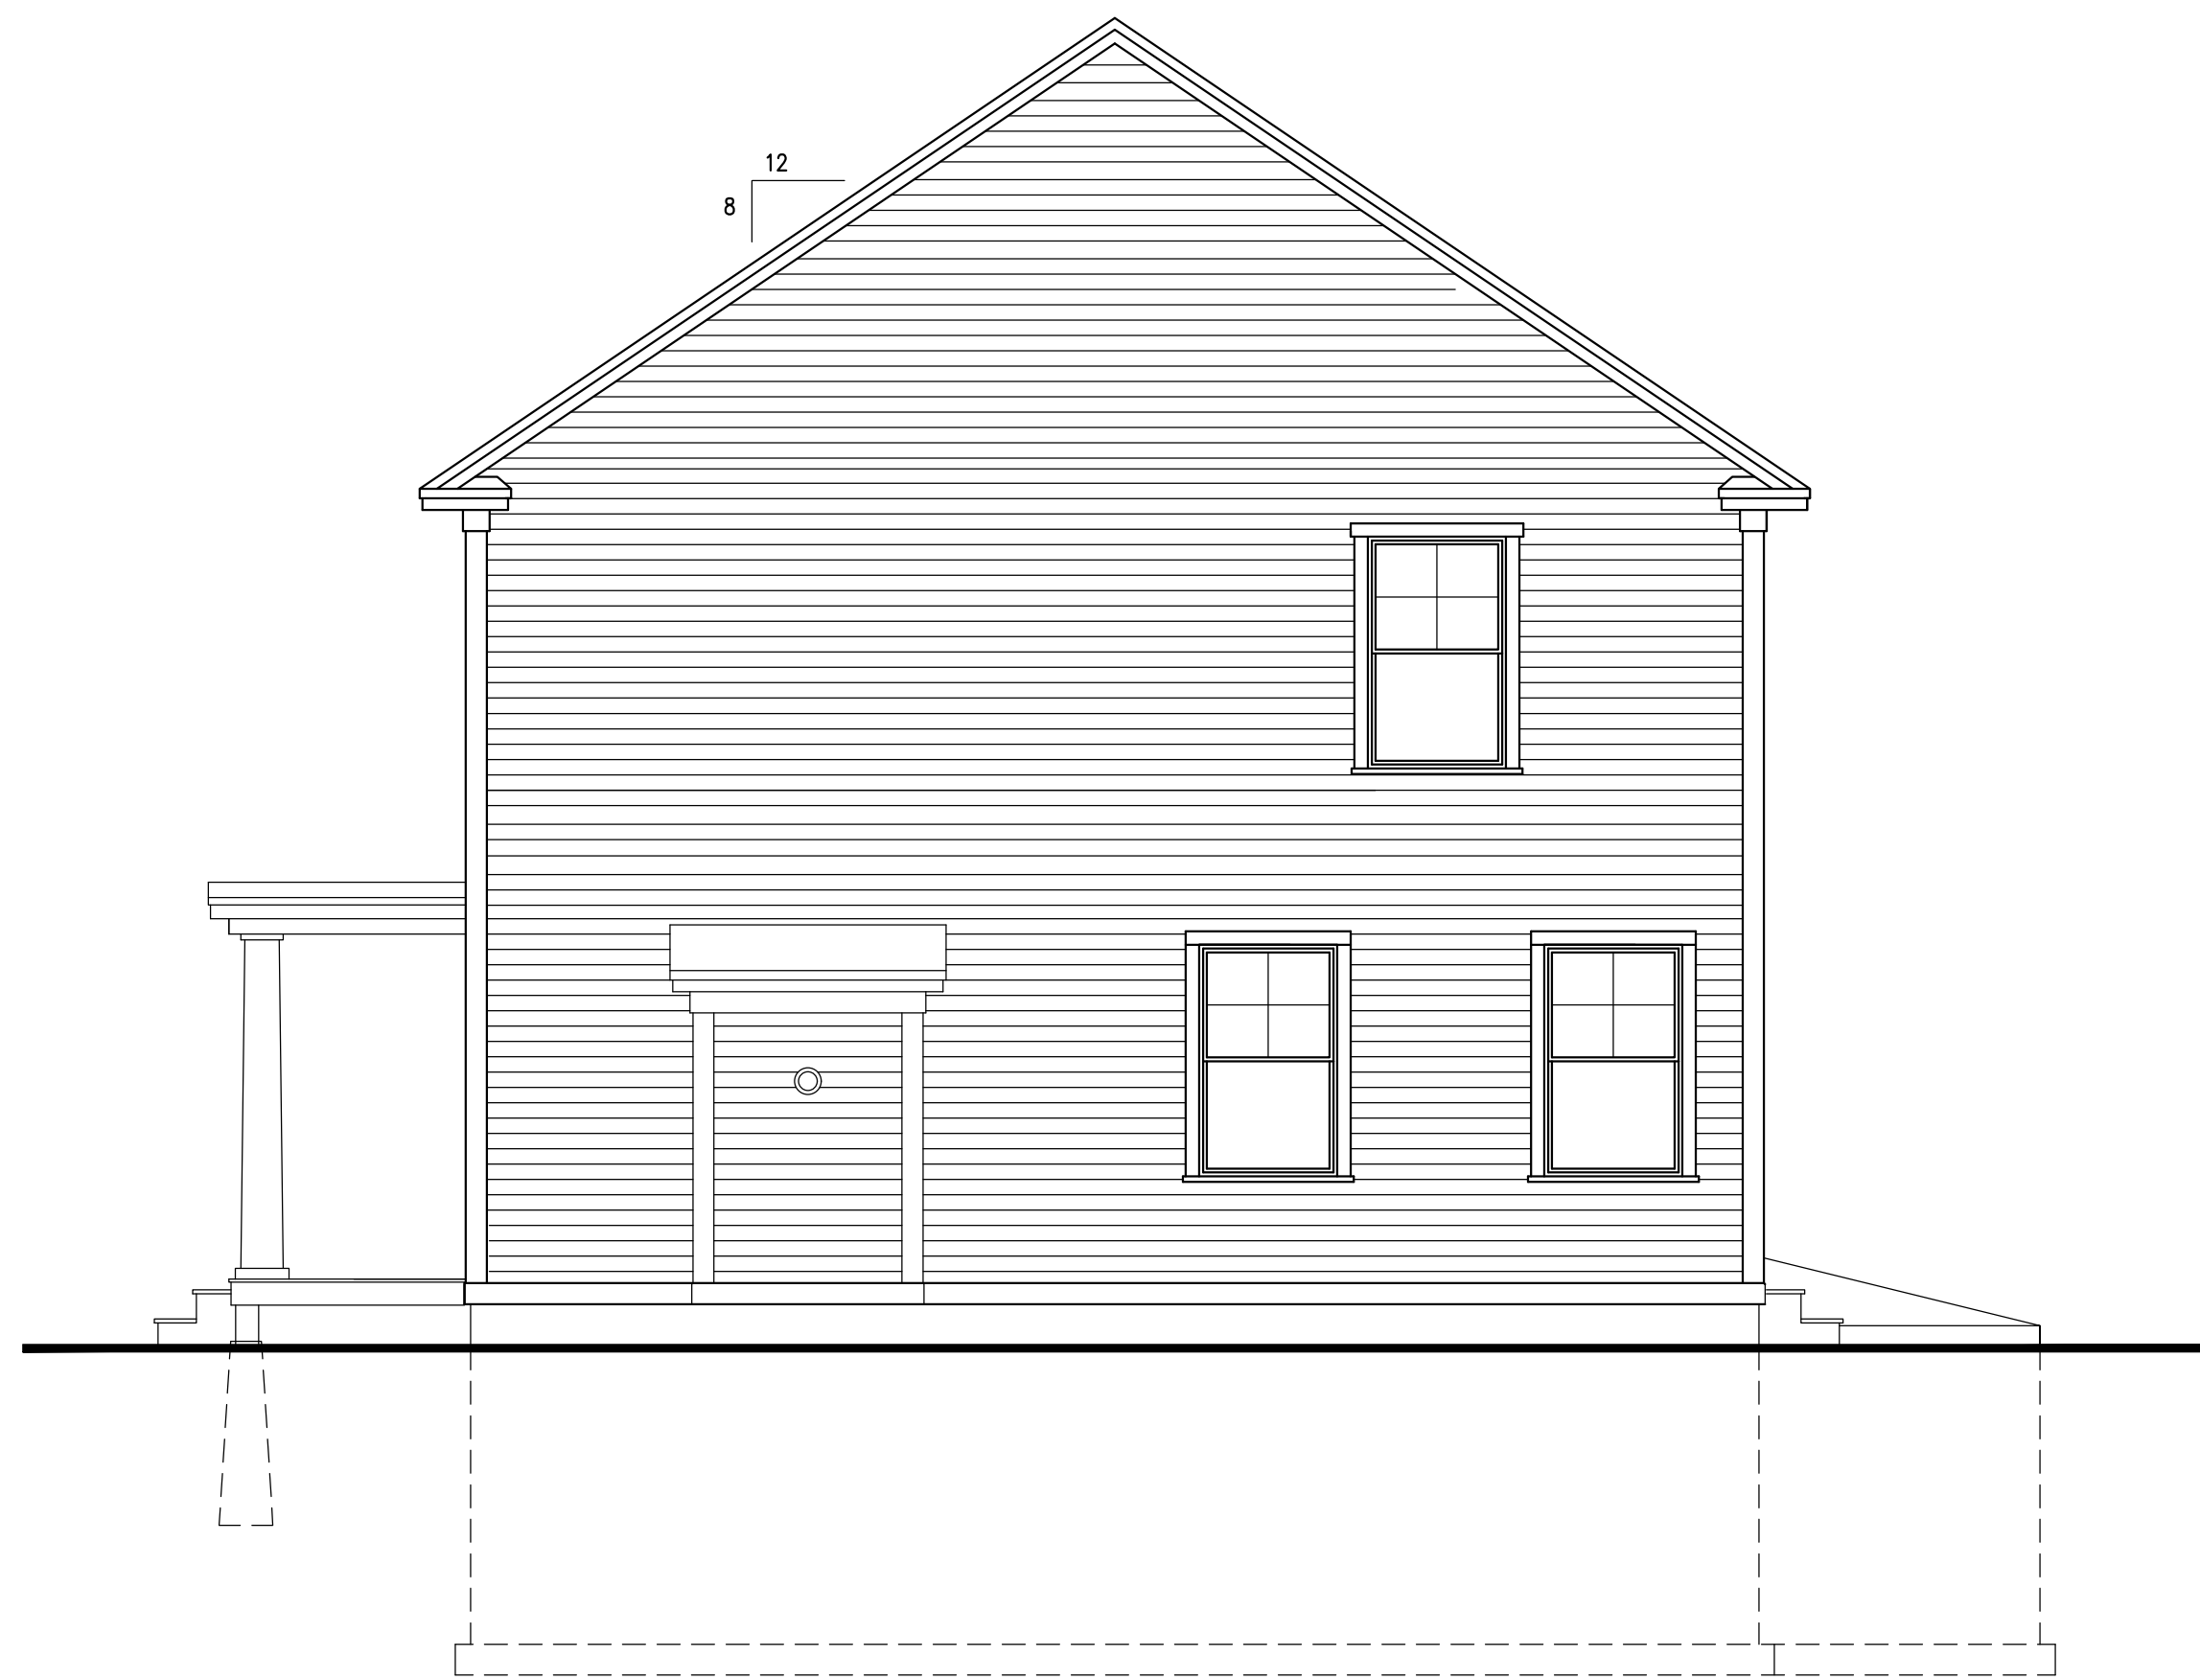

RIGHT ELEVATION
1/4"=1'-0"



FRONT ELEVATION
1/4"=1'-0"

LEGRO
48 PAMELA ROAD
PORTLAND, MAINE

DRAWINGS THIS SHEET
ELEVATIONS