



BP# 2016-02704_4
Katherine Caprio

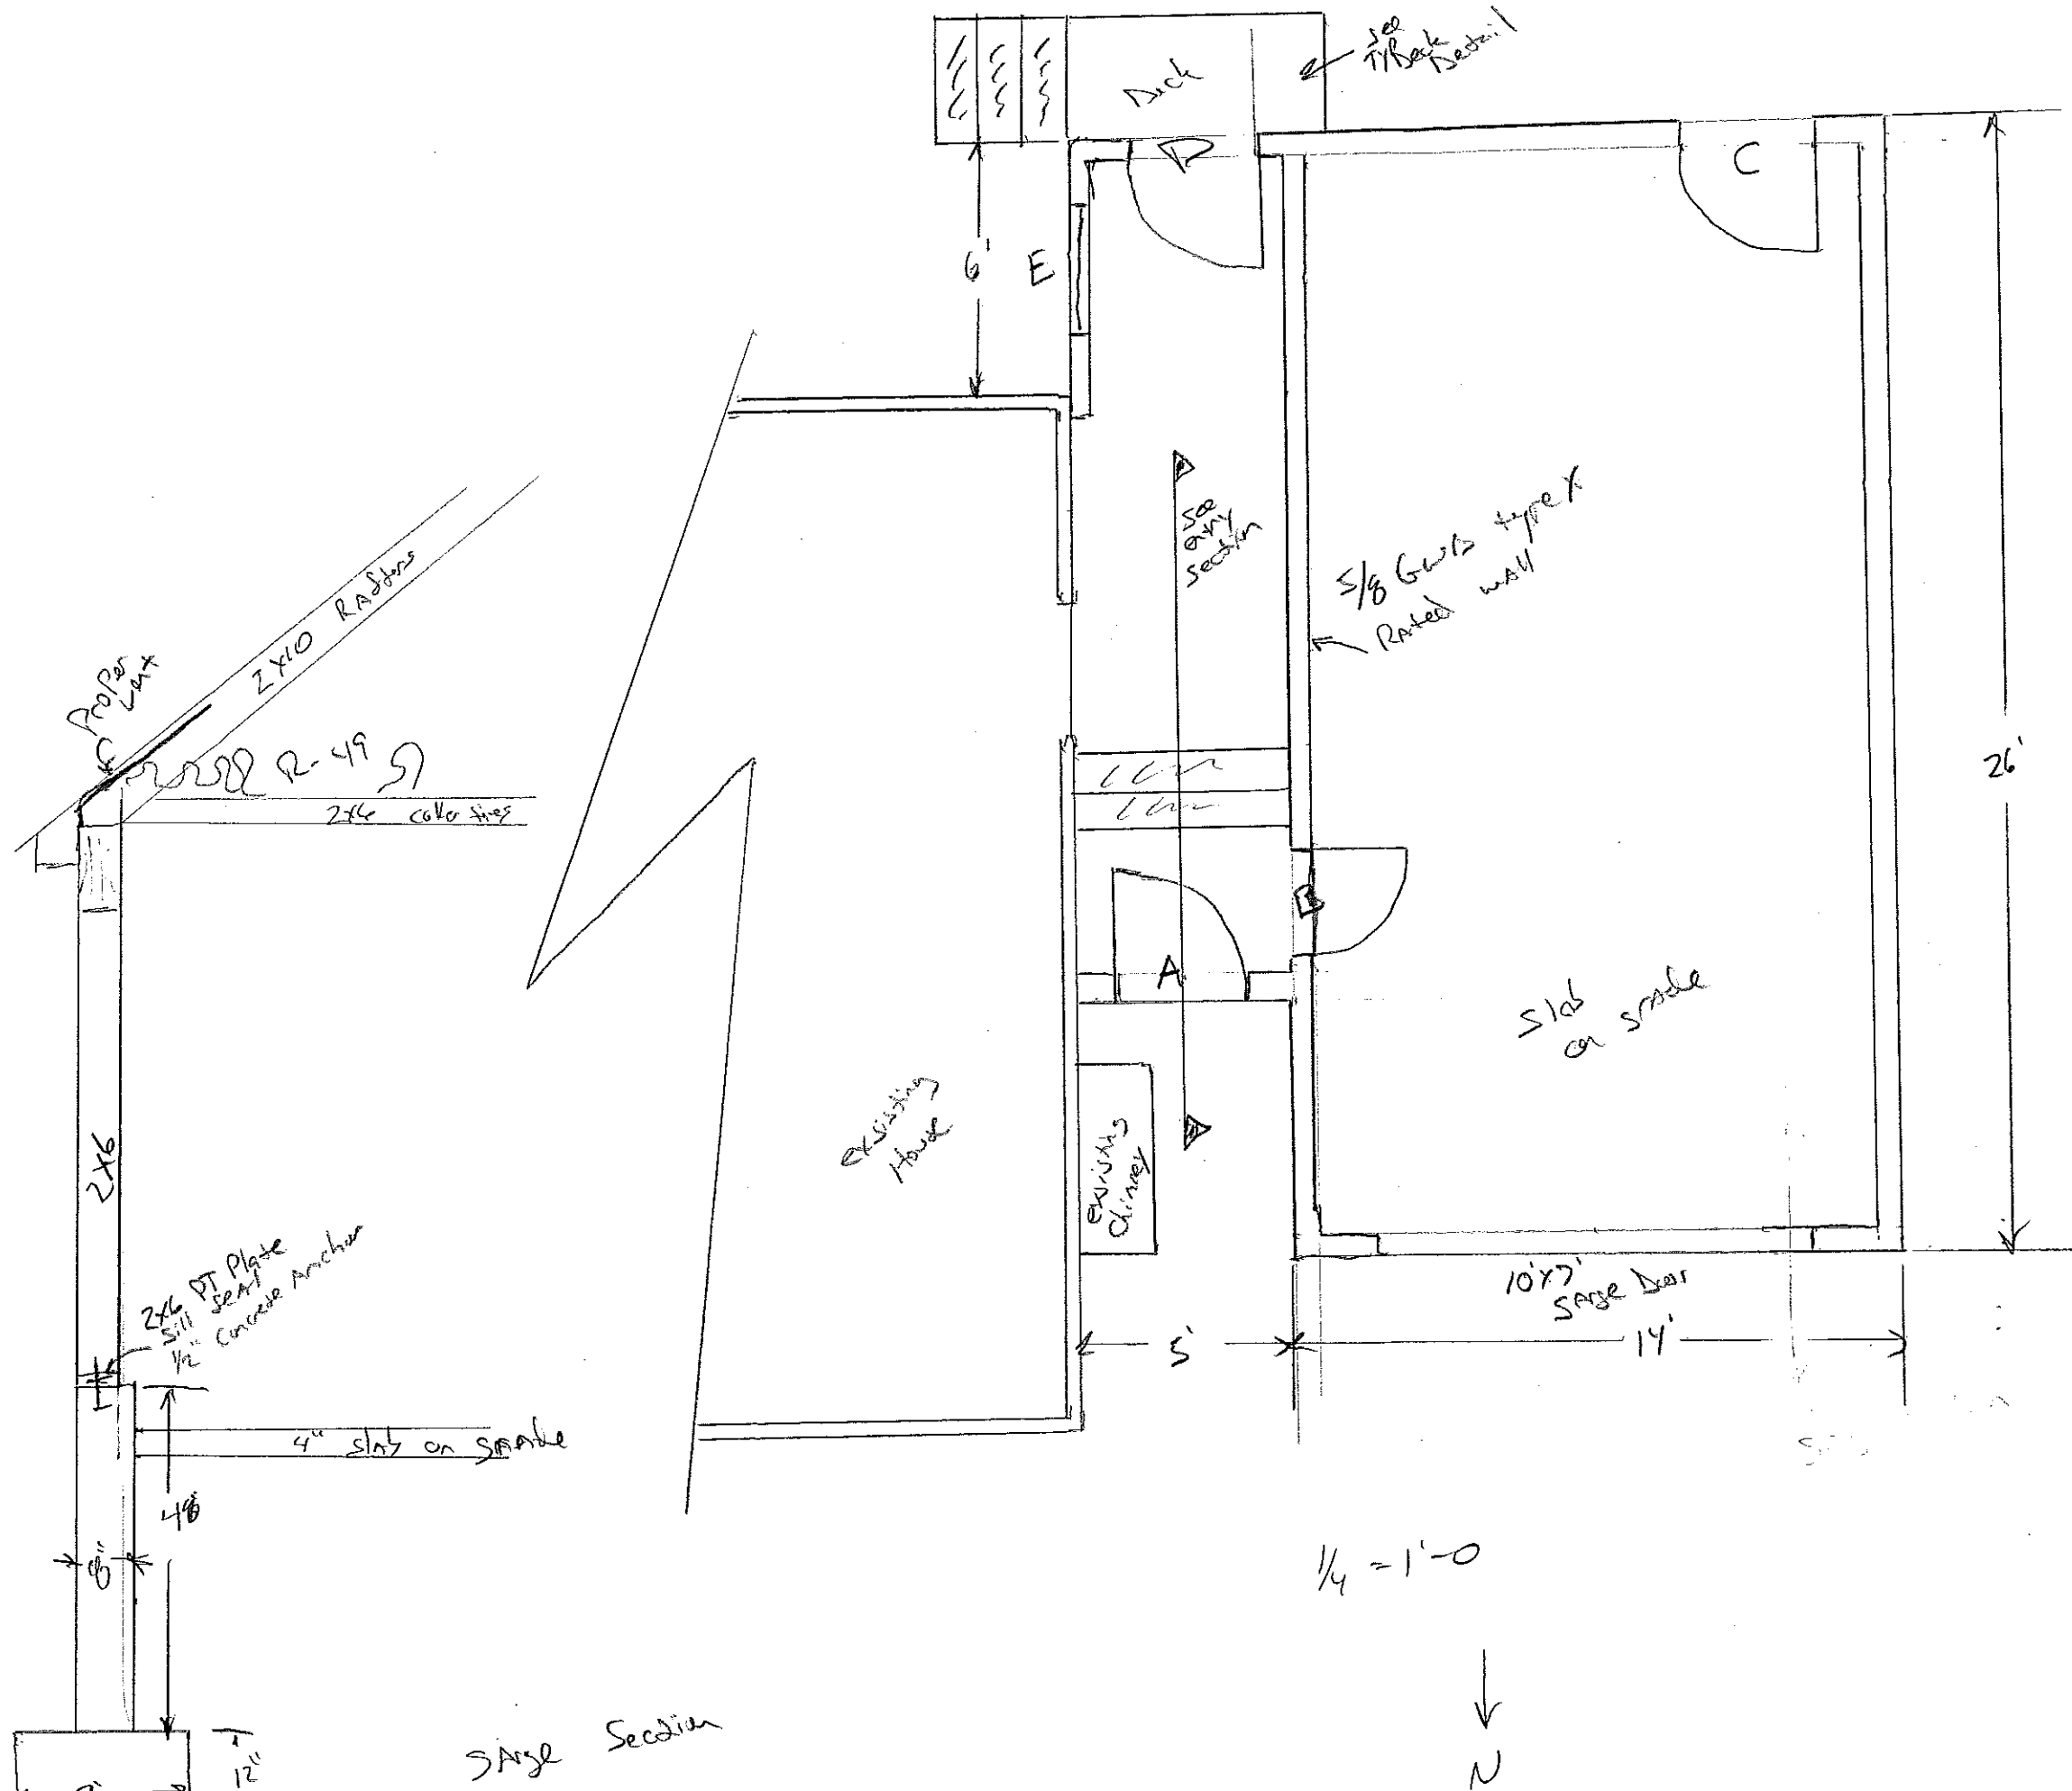

SAGE Section

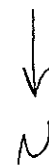

Window + Door schedule




A - Exterior 3'-0" / 6'-8" Fiber glass Door Thermatru


B - Exterior 2'-6" / 6'-8" Steel Fire Door + Frame Thermatru 1/2 HR

C - Exterior 3'-0" / 6'-8" Fiberglass Door Thermatru

D - Exterior 3'-0" / 6'-8" Fiberglass Door Thermatru

E - Double hung Window 36" X 54" Low E Kaltech

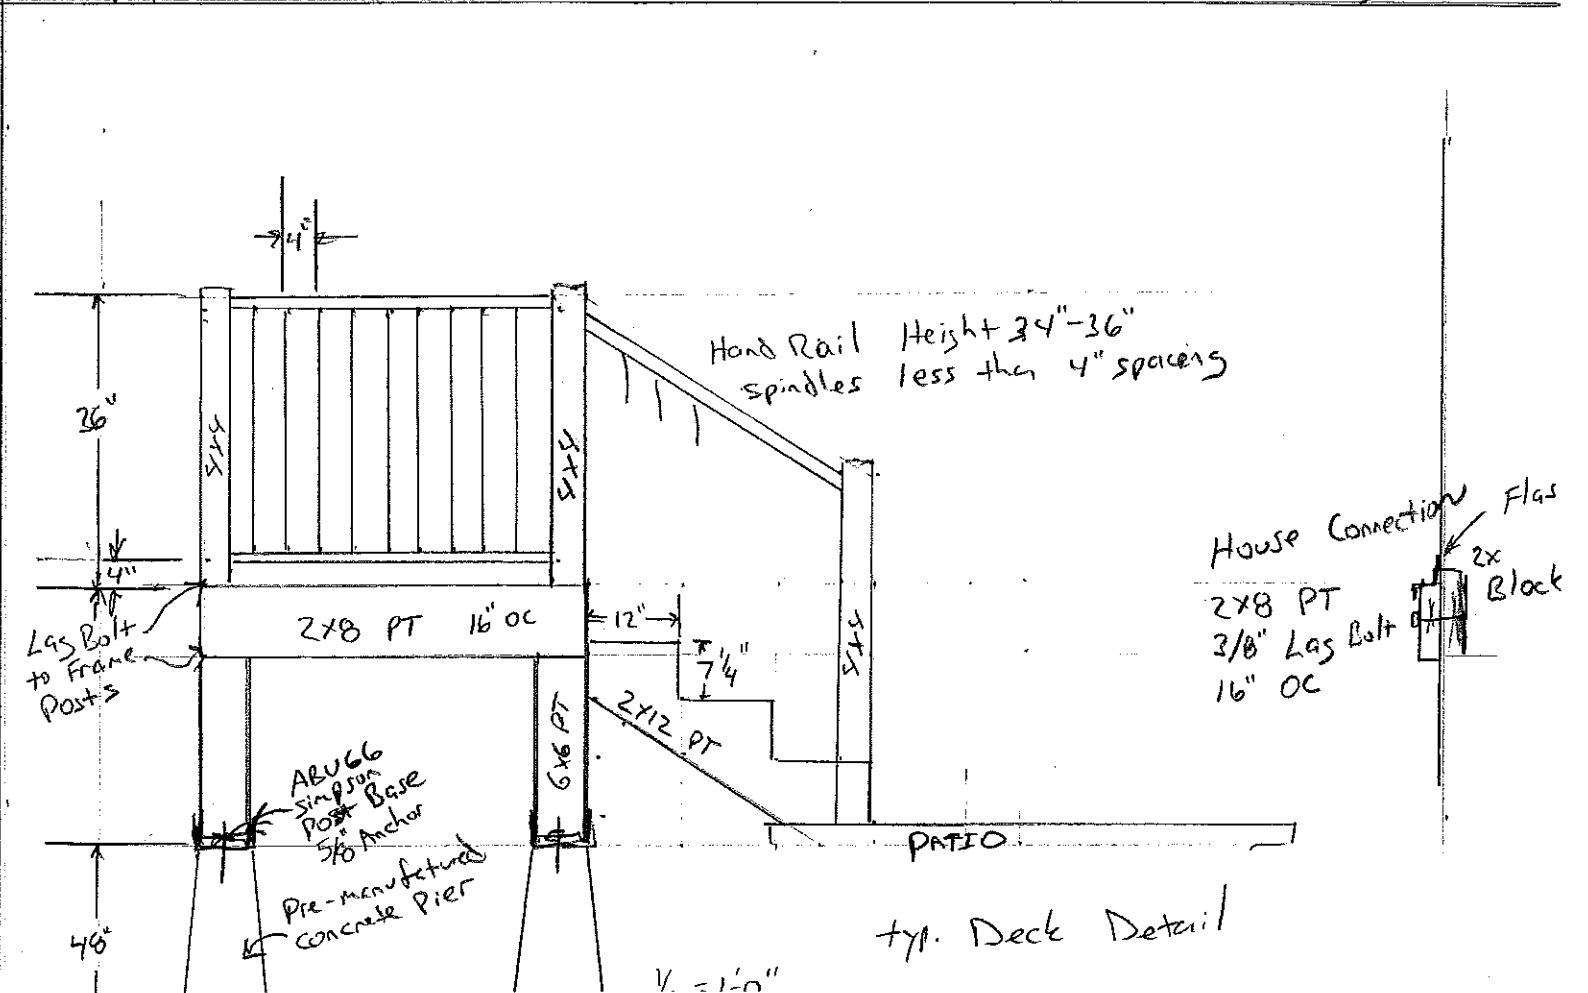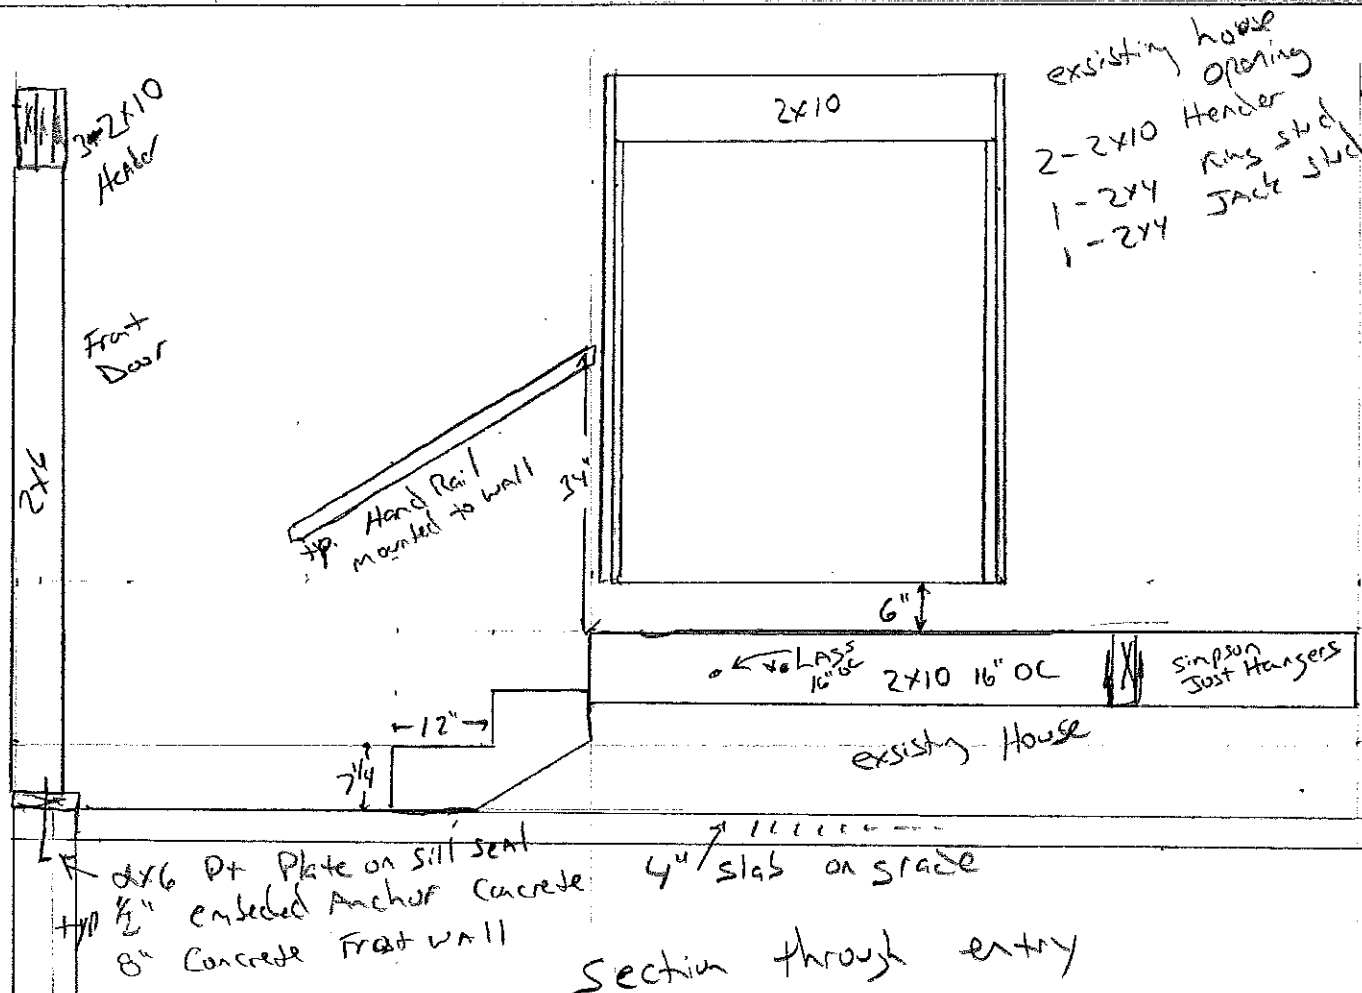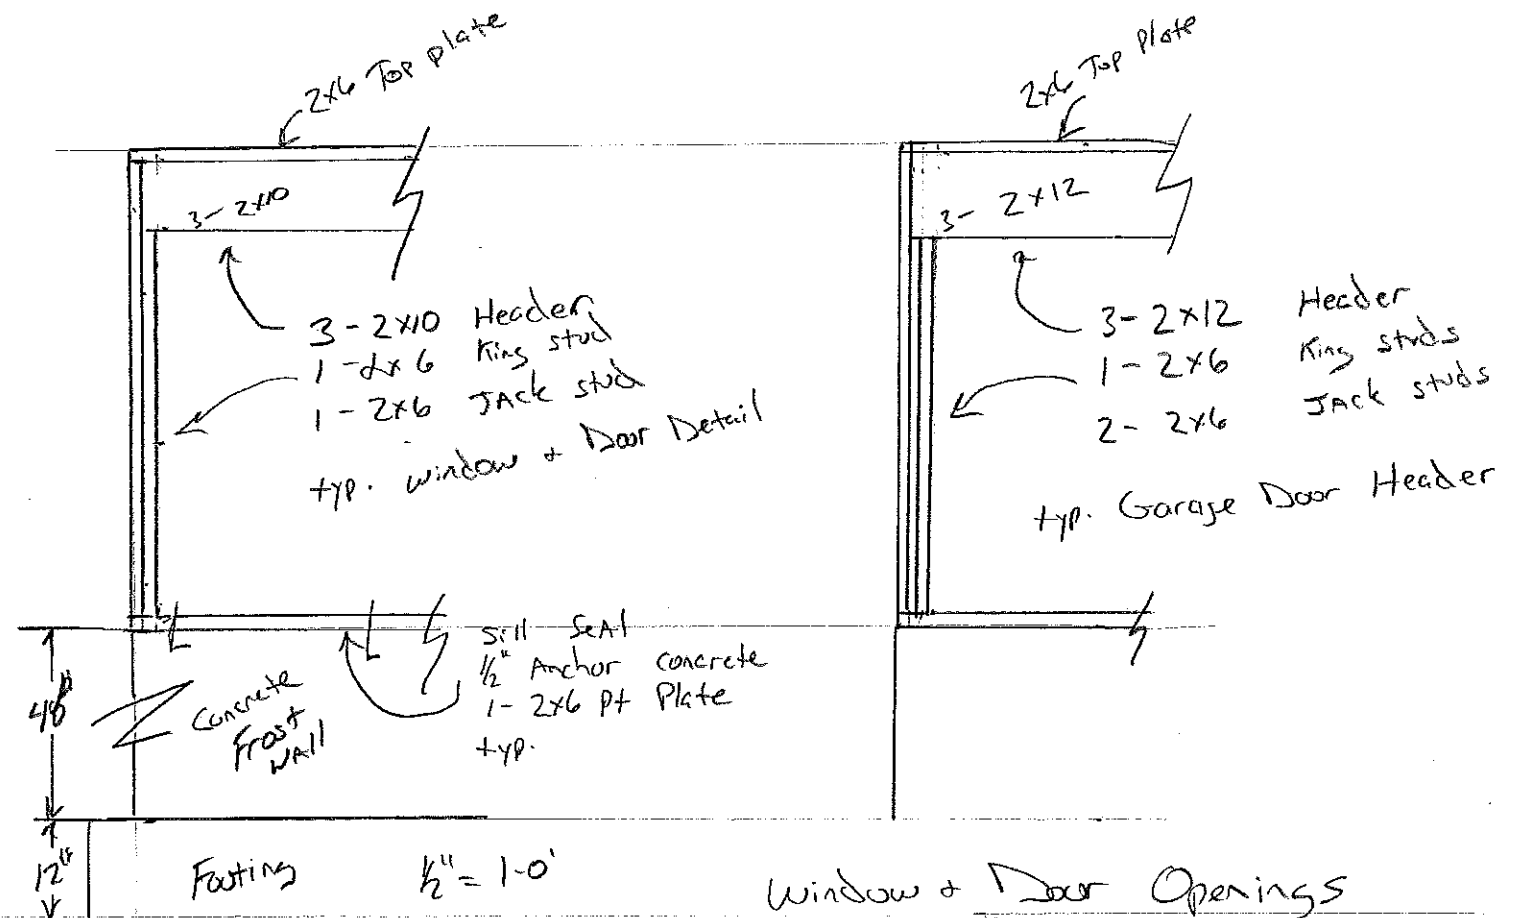

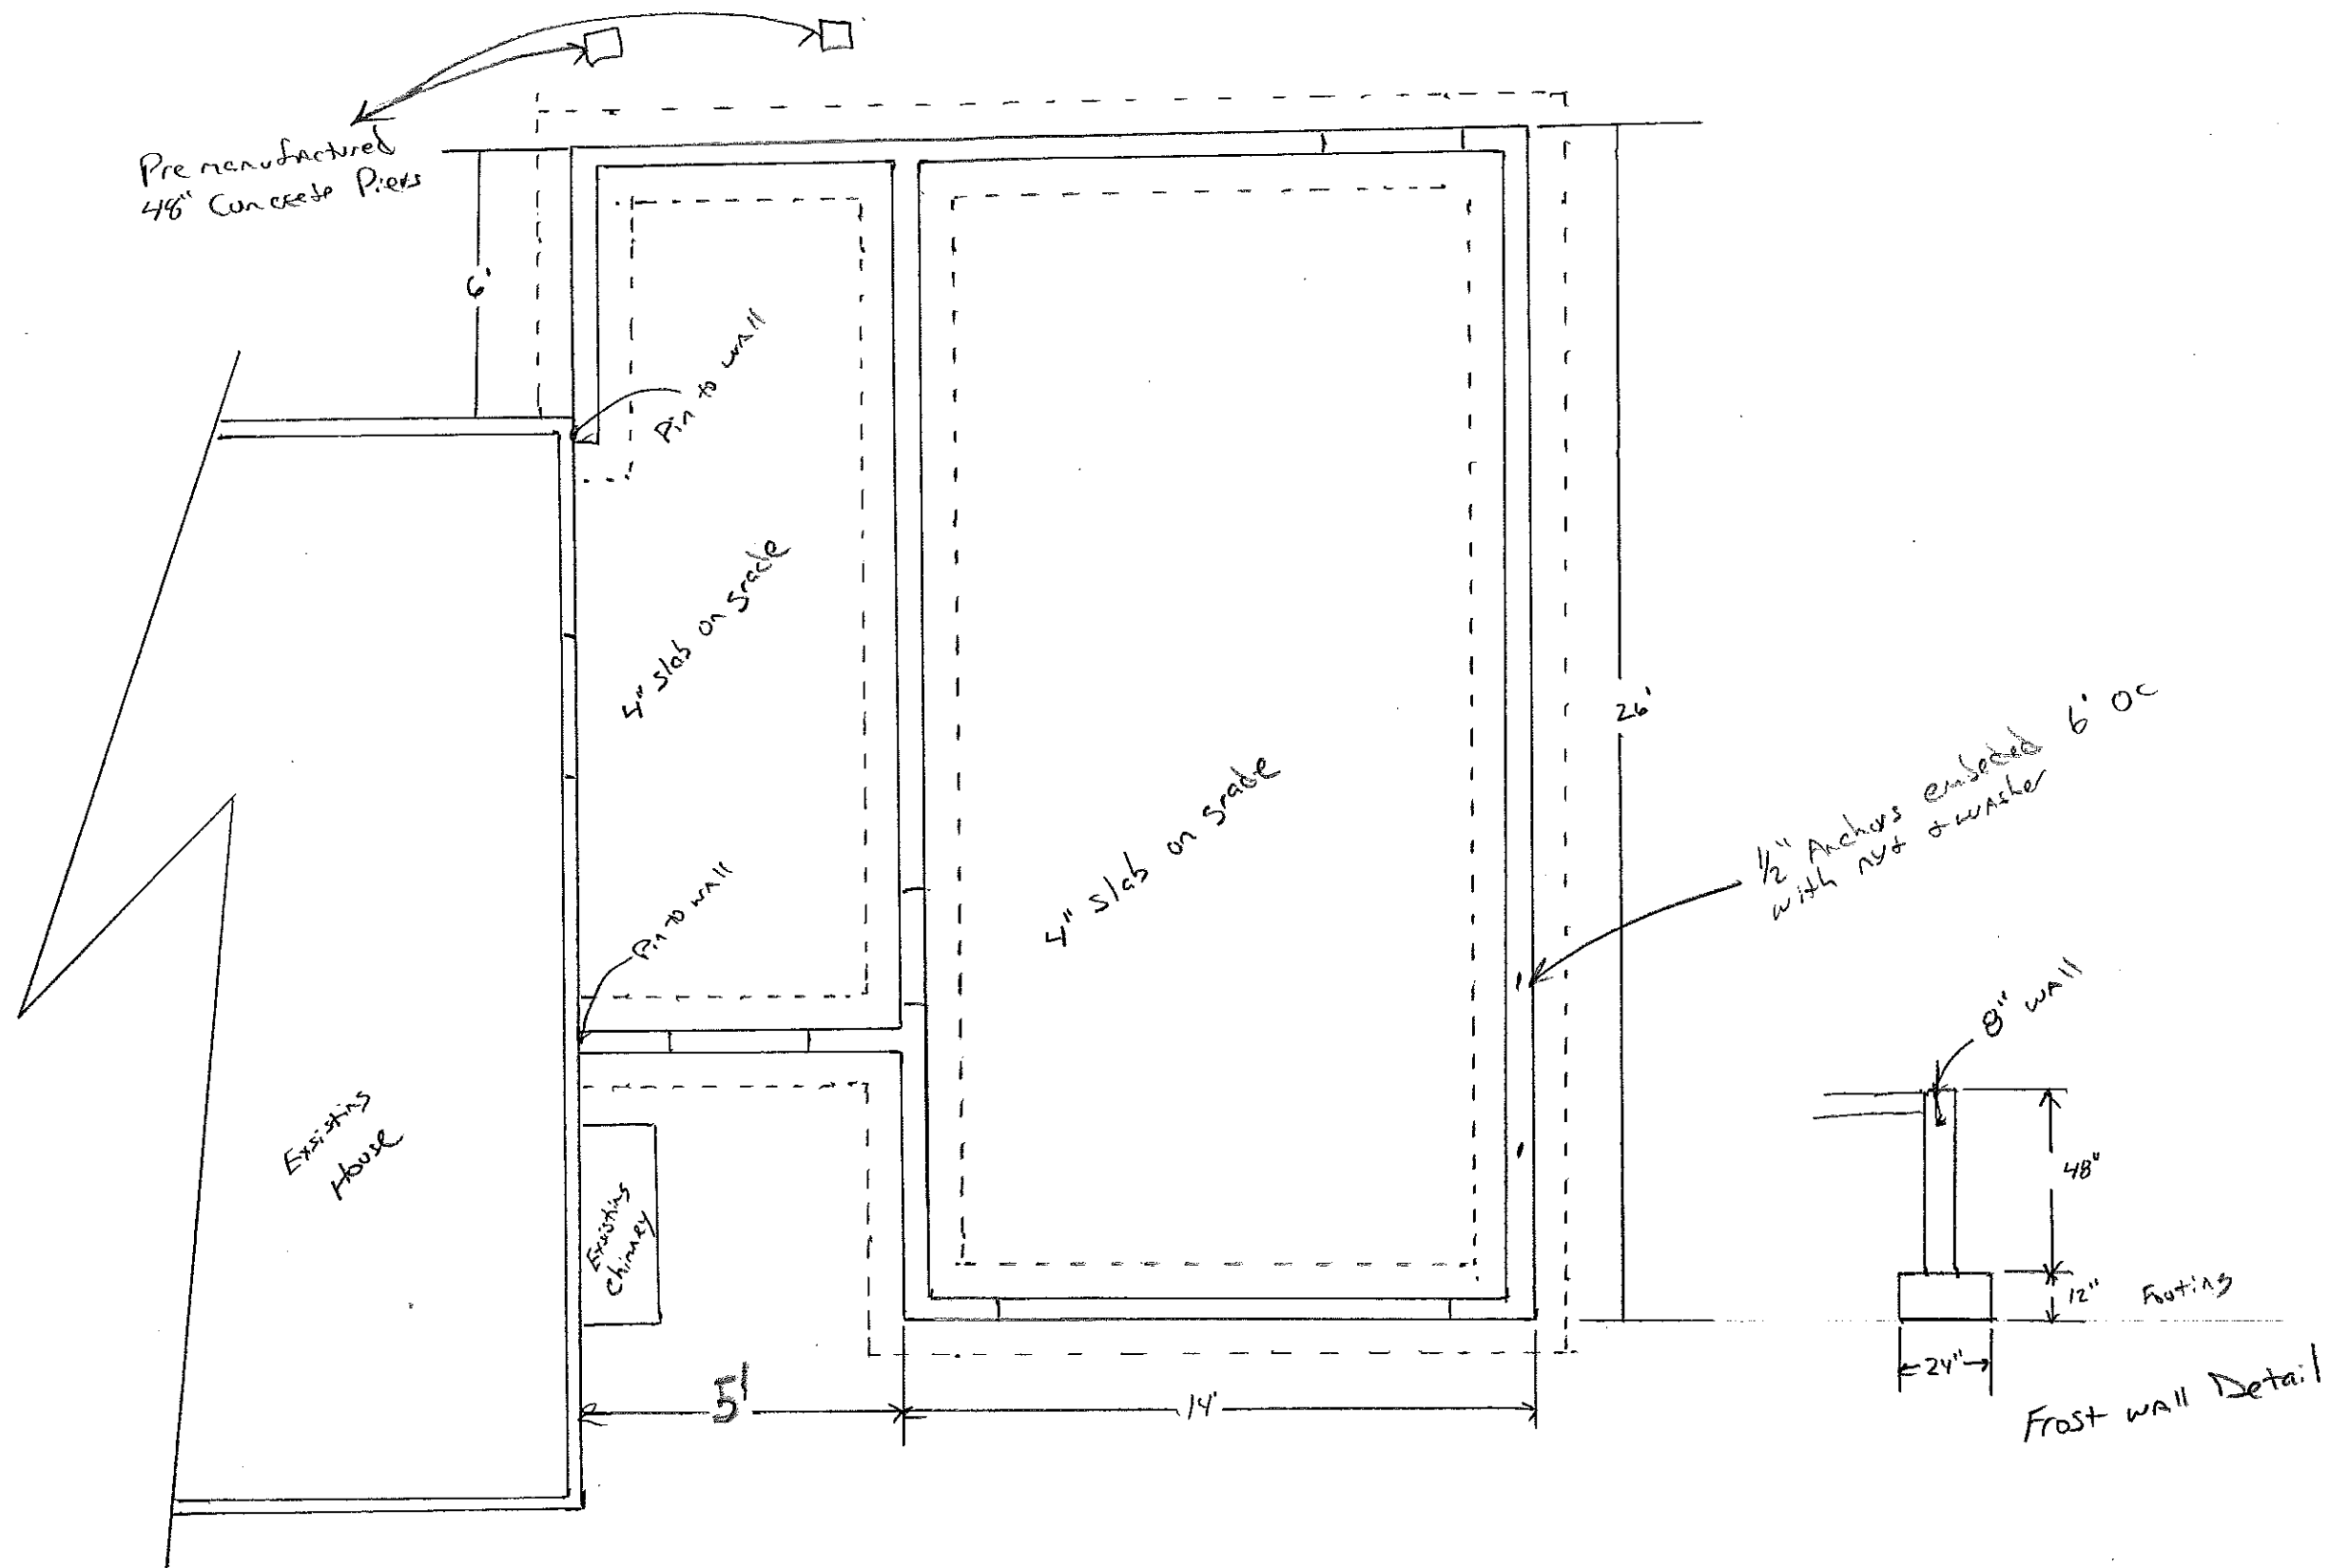

↓
 N
 $\frac{1}{4} = 1'-0"$
 Foundation Plan

