



2 SECTION THRU HOUSE
SCALE : 1/4" = 1' - 0"

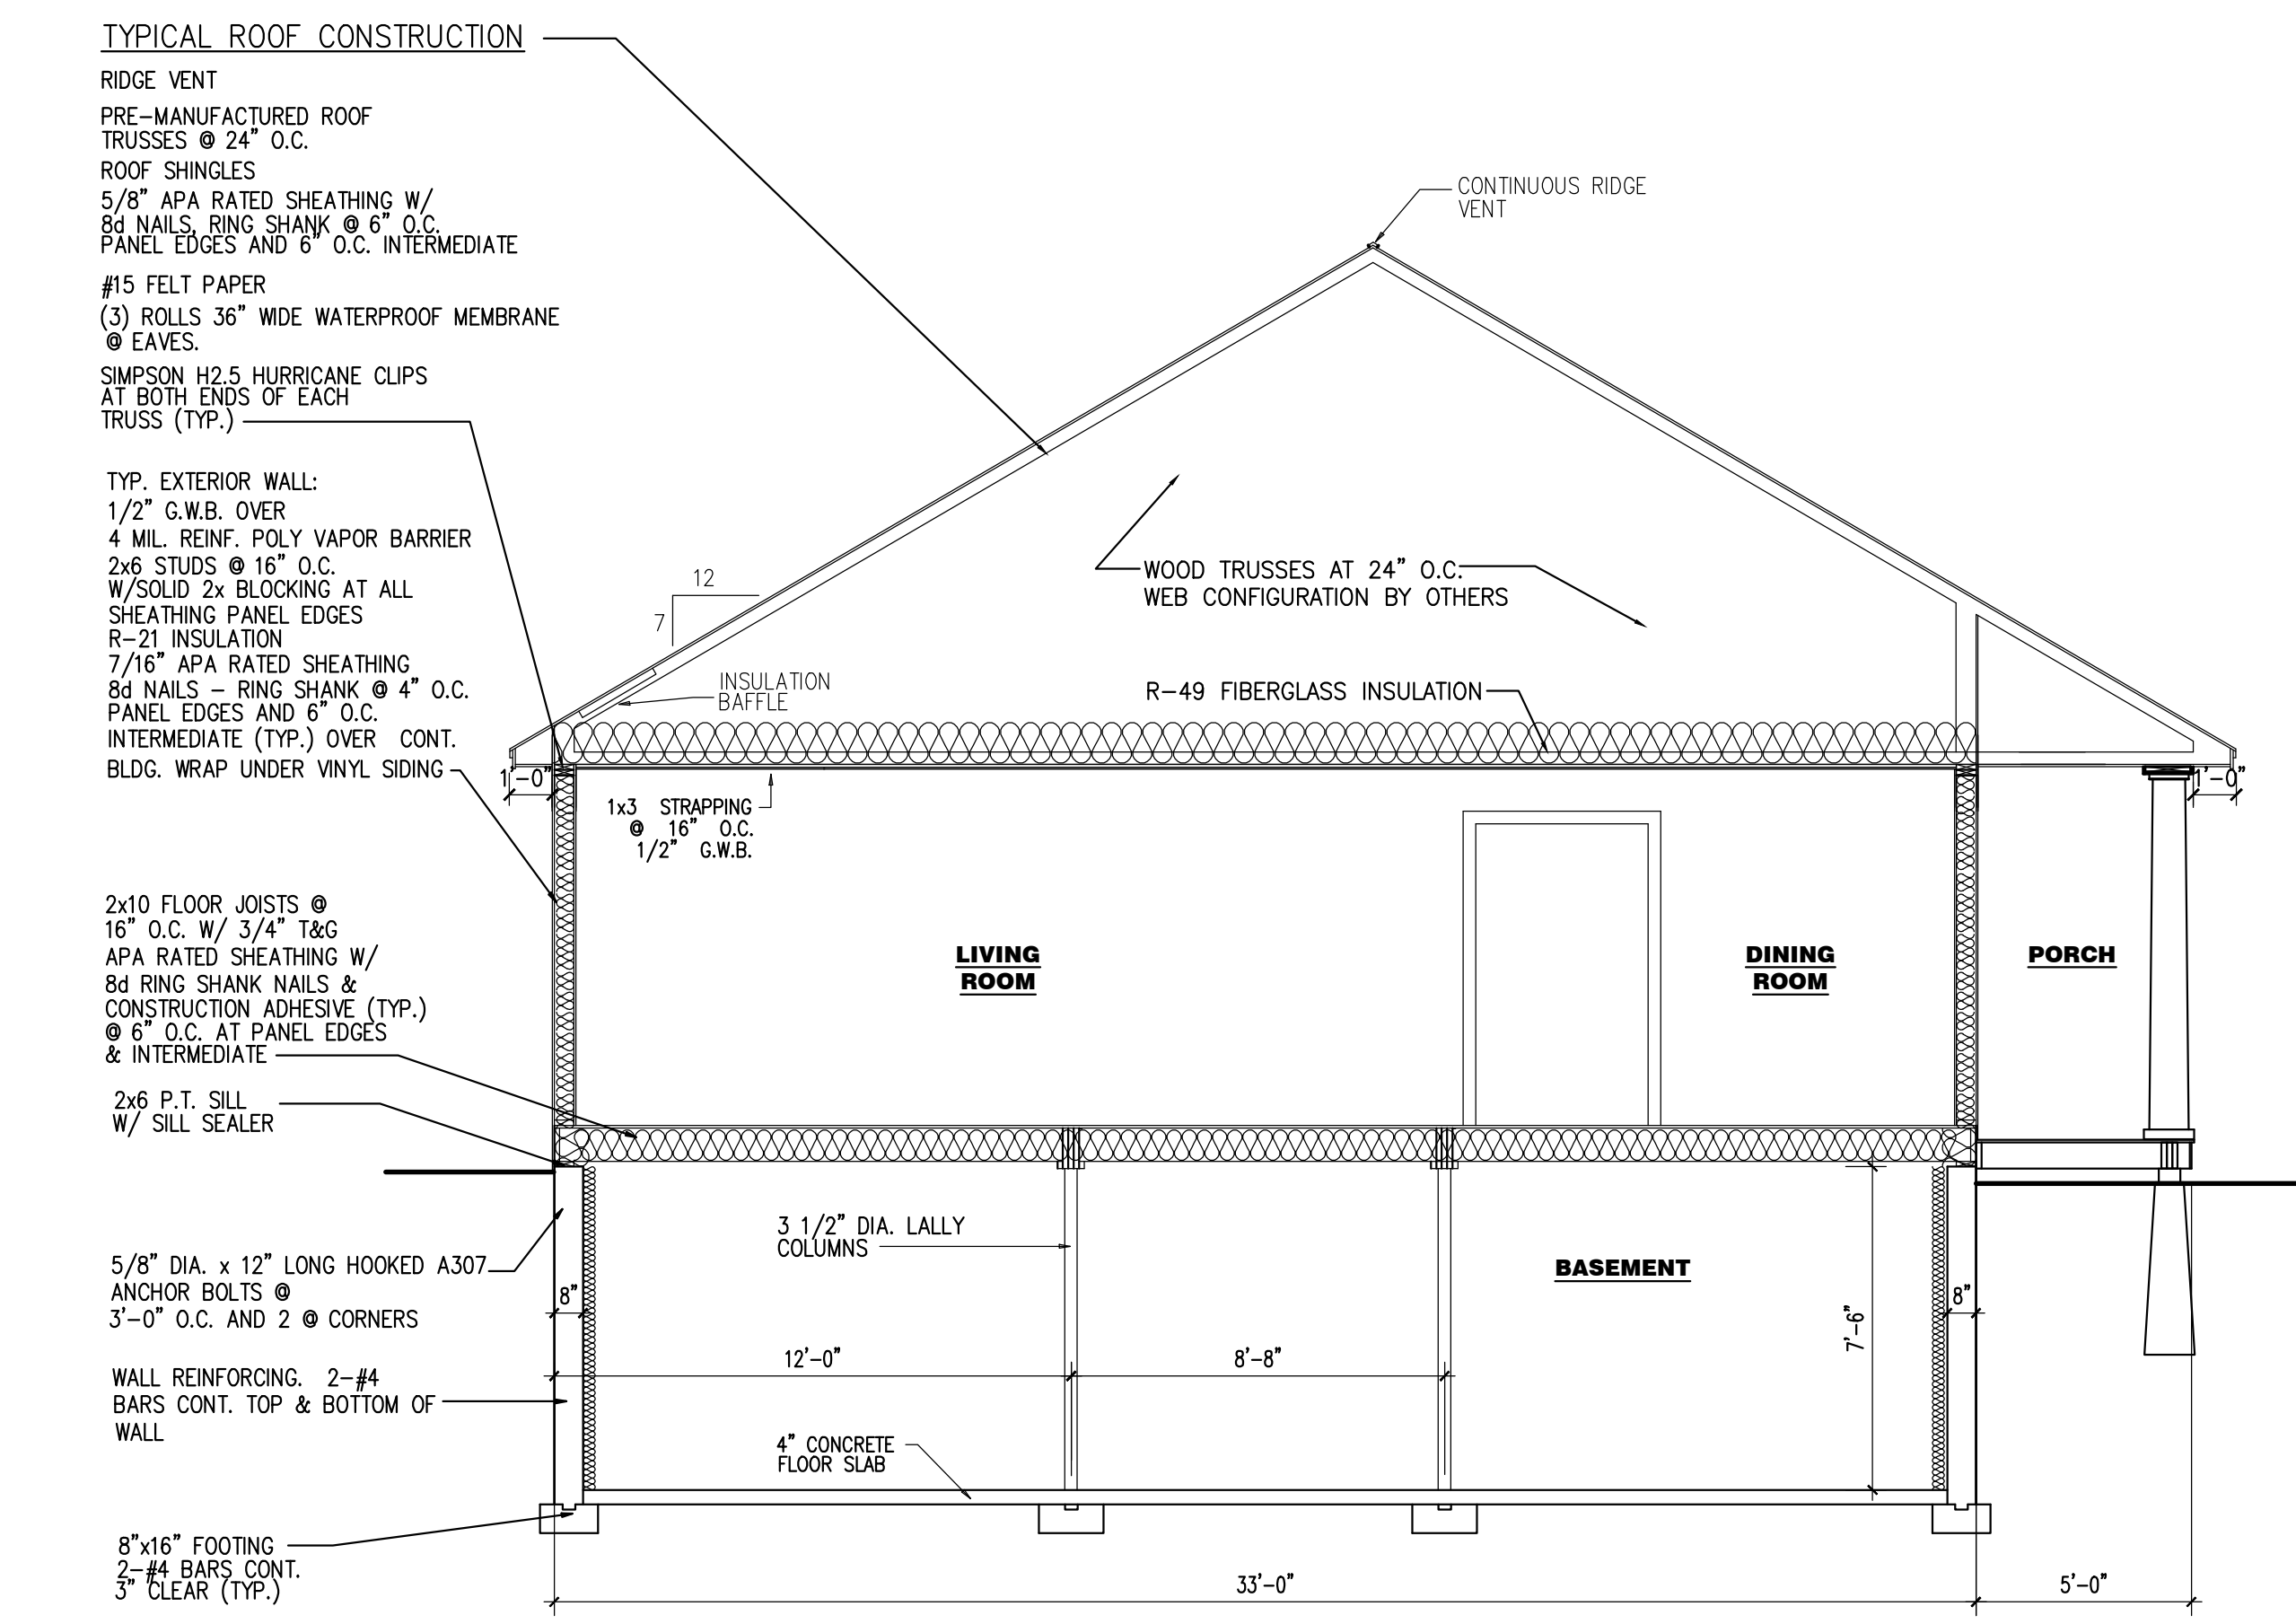

1 SECTION THRU HOUSE
SCALE : 1/4" = 1' - 0"

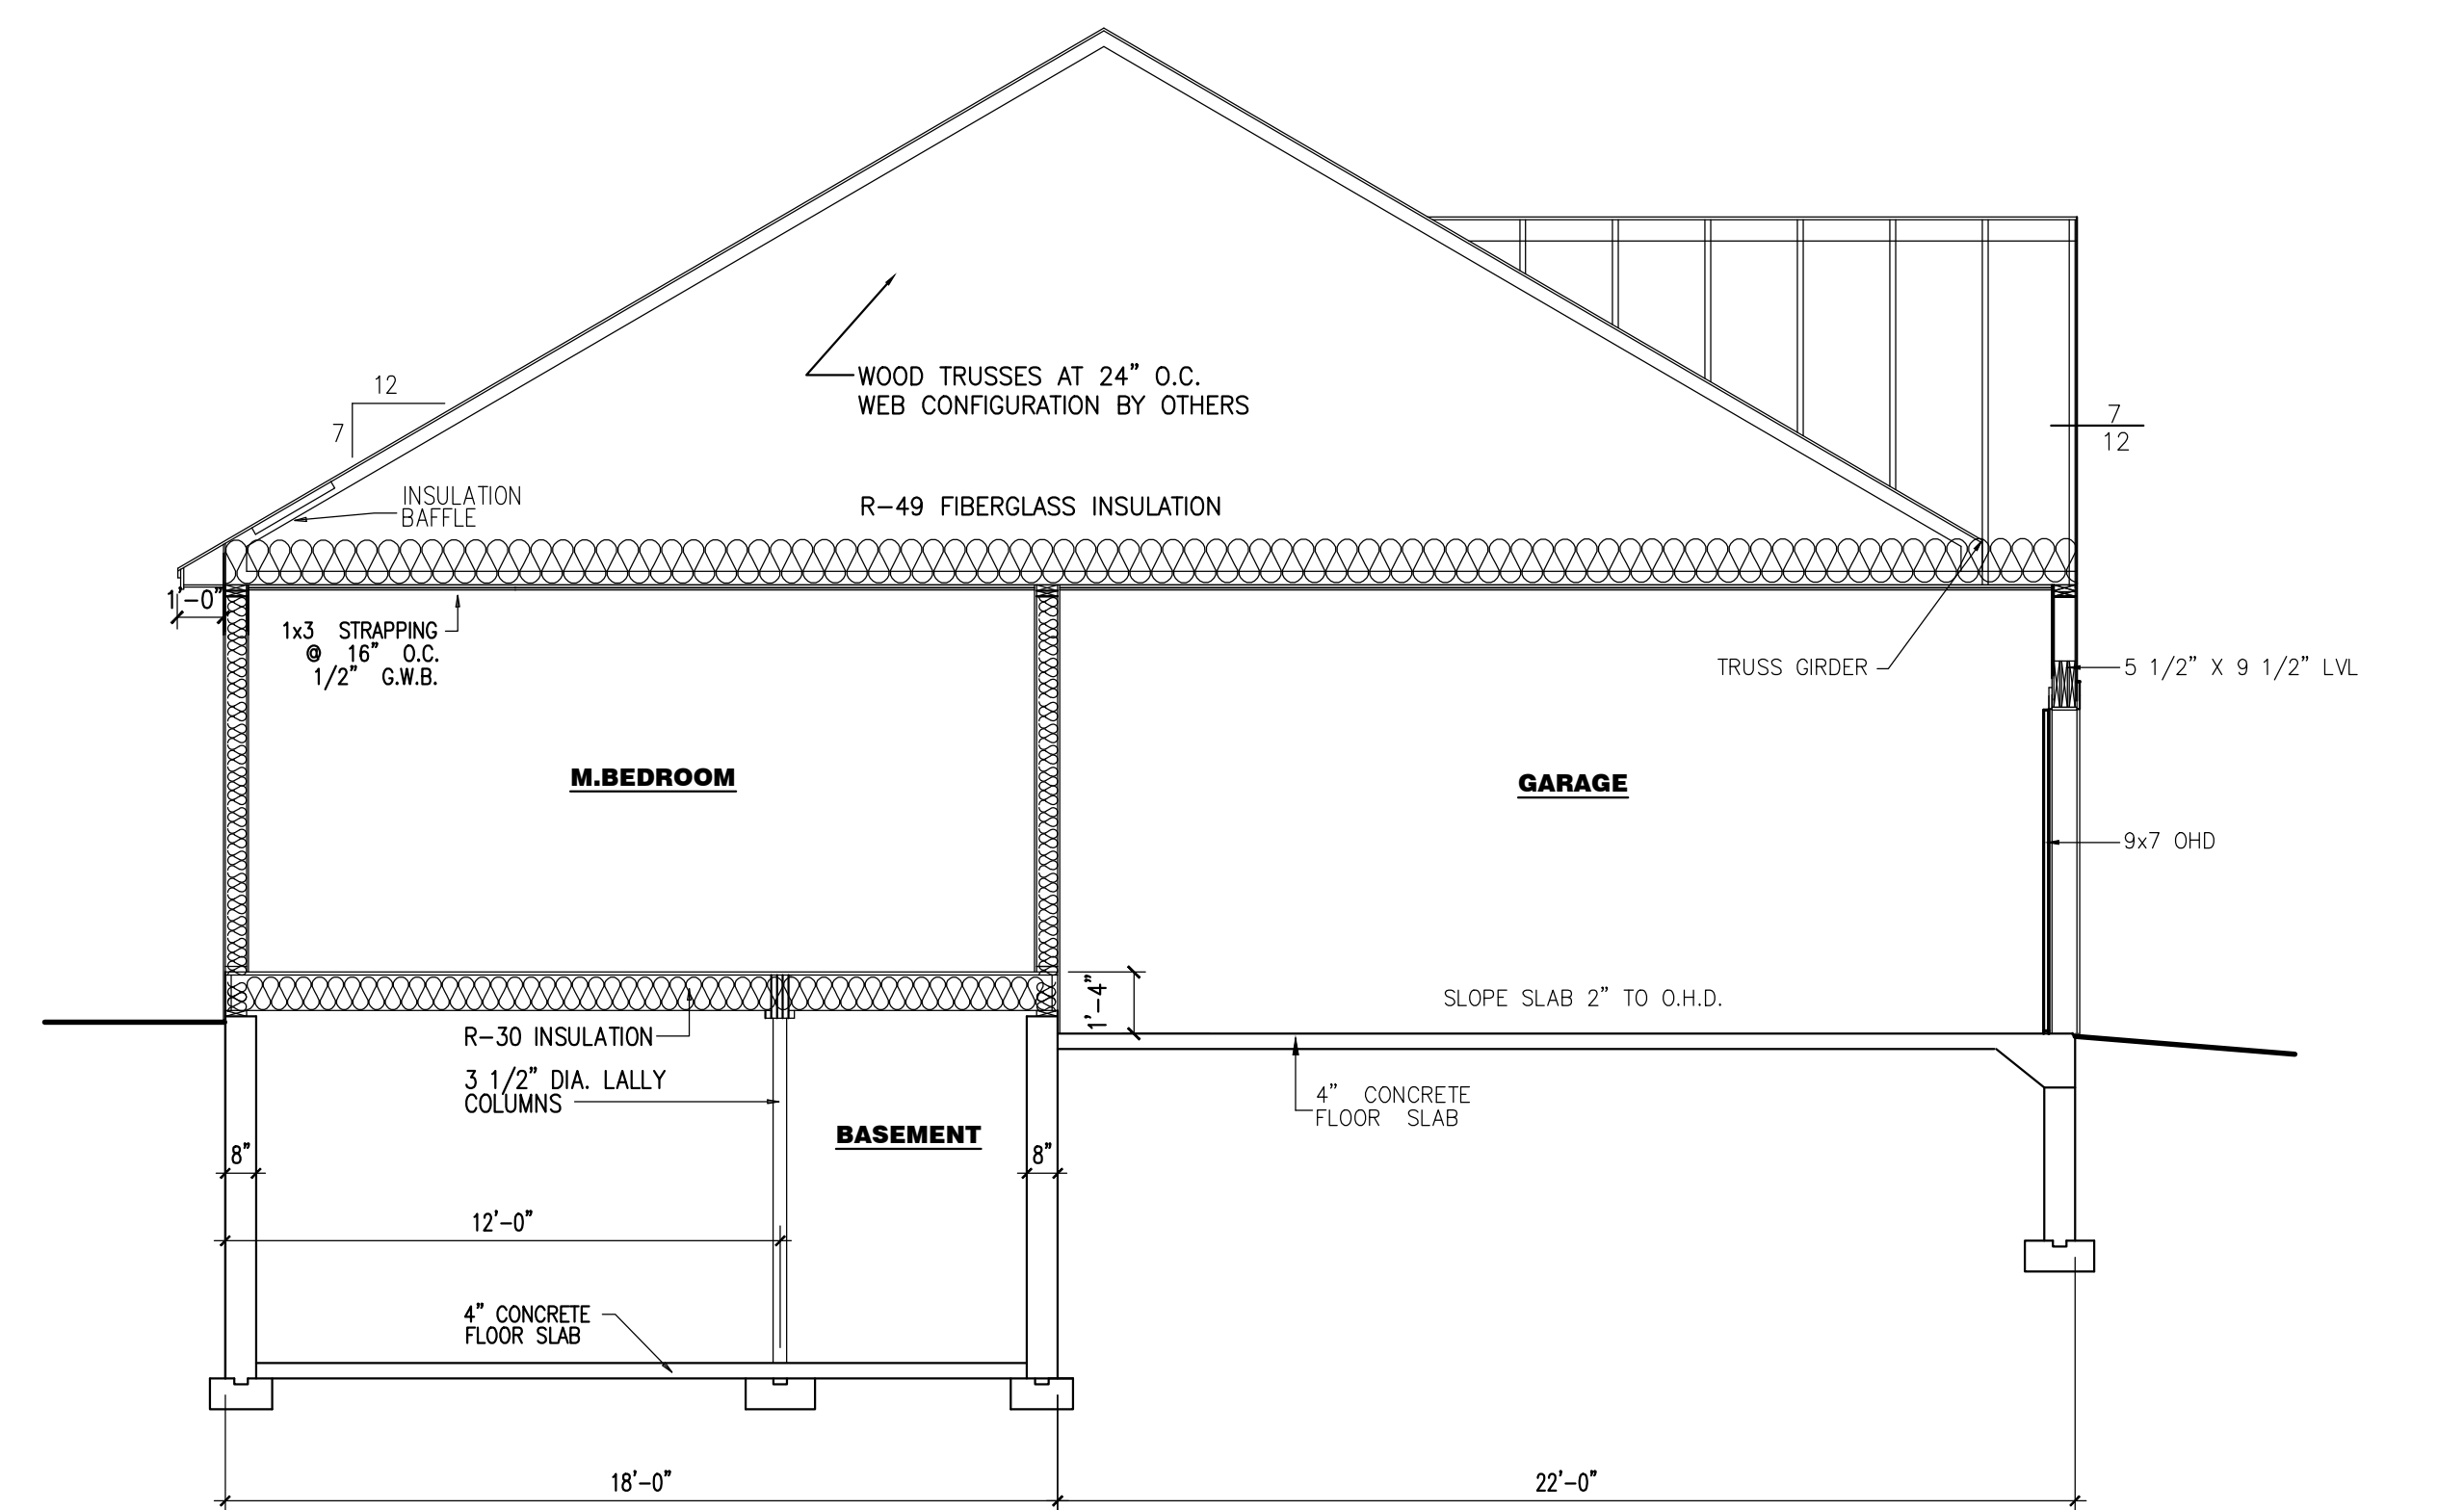

3 SECTION THRU HOUSE
SCALE : 1/4" = 1' - 0"

RANCH DESIGN

PORTLAND, MAINE

SECTIONS

REVISIONS

DLP	DLP
CHECKED BY:	DATE:
ISSUED:	01-15-17

A4

SCALE: AS NOTED