



LEFT ELEVATION  
1/4"=1'-0"

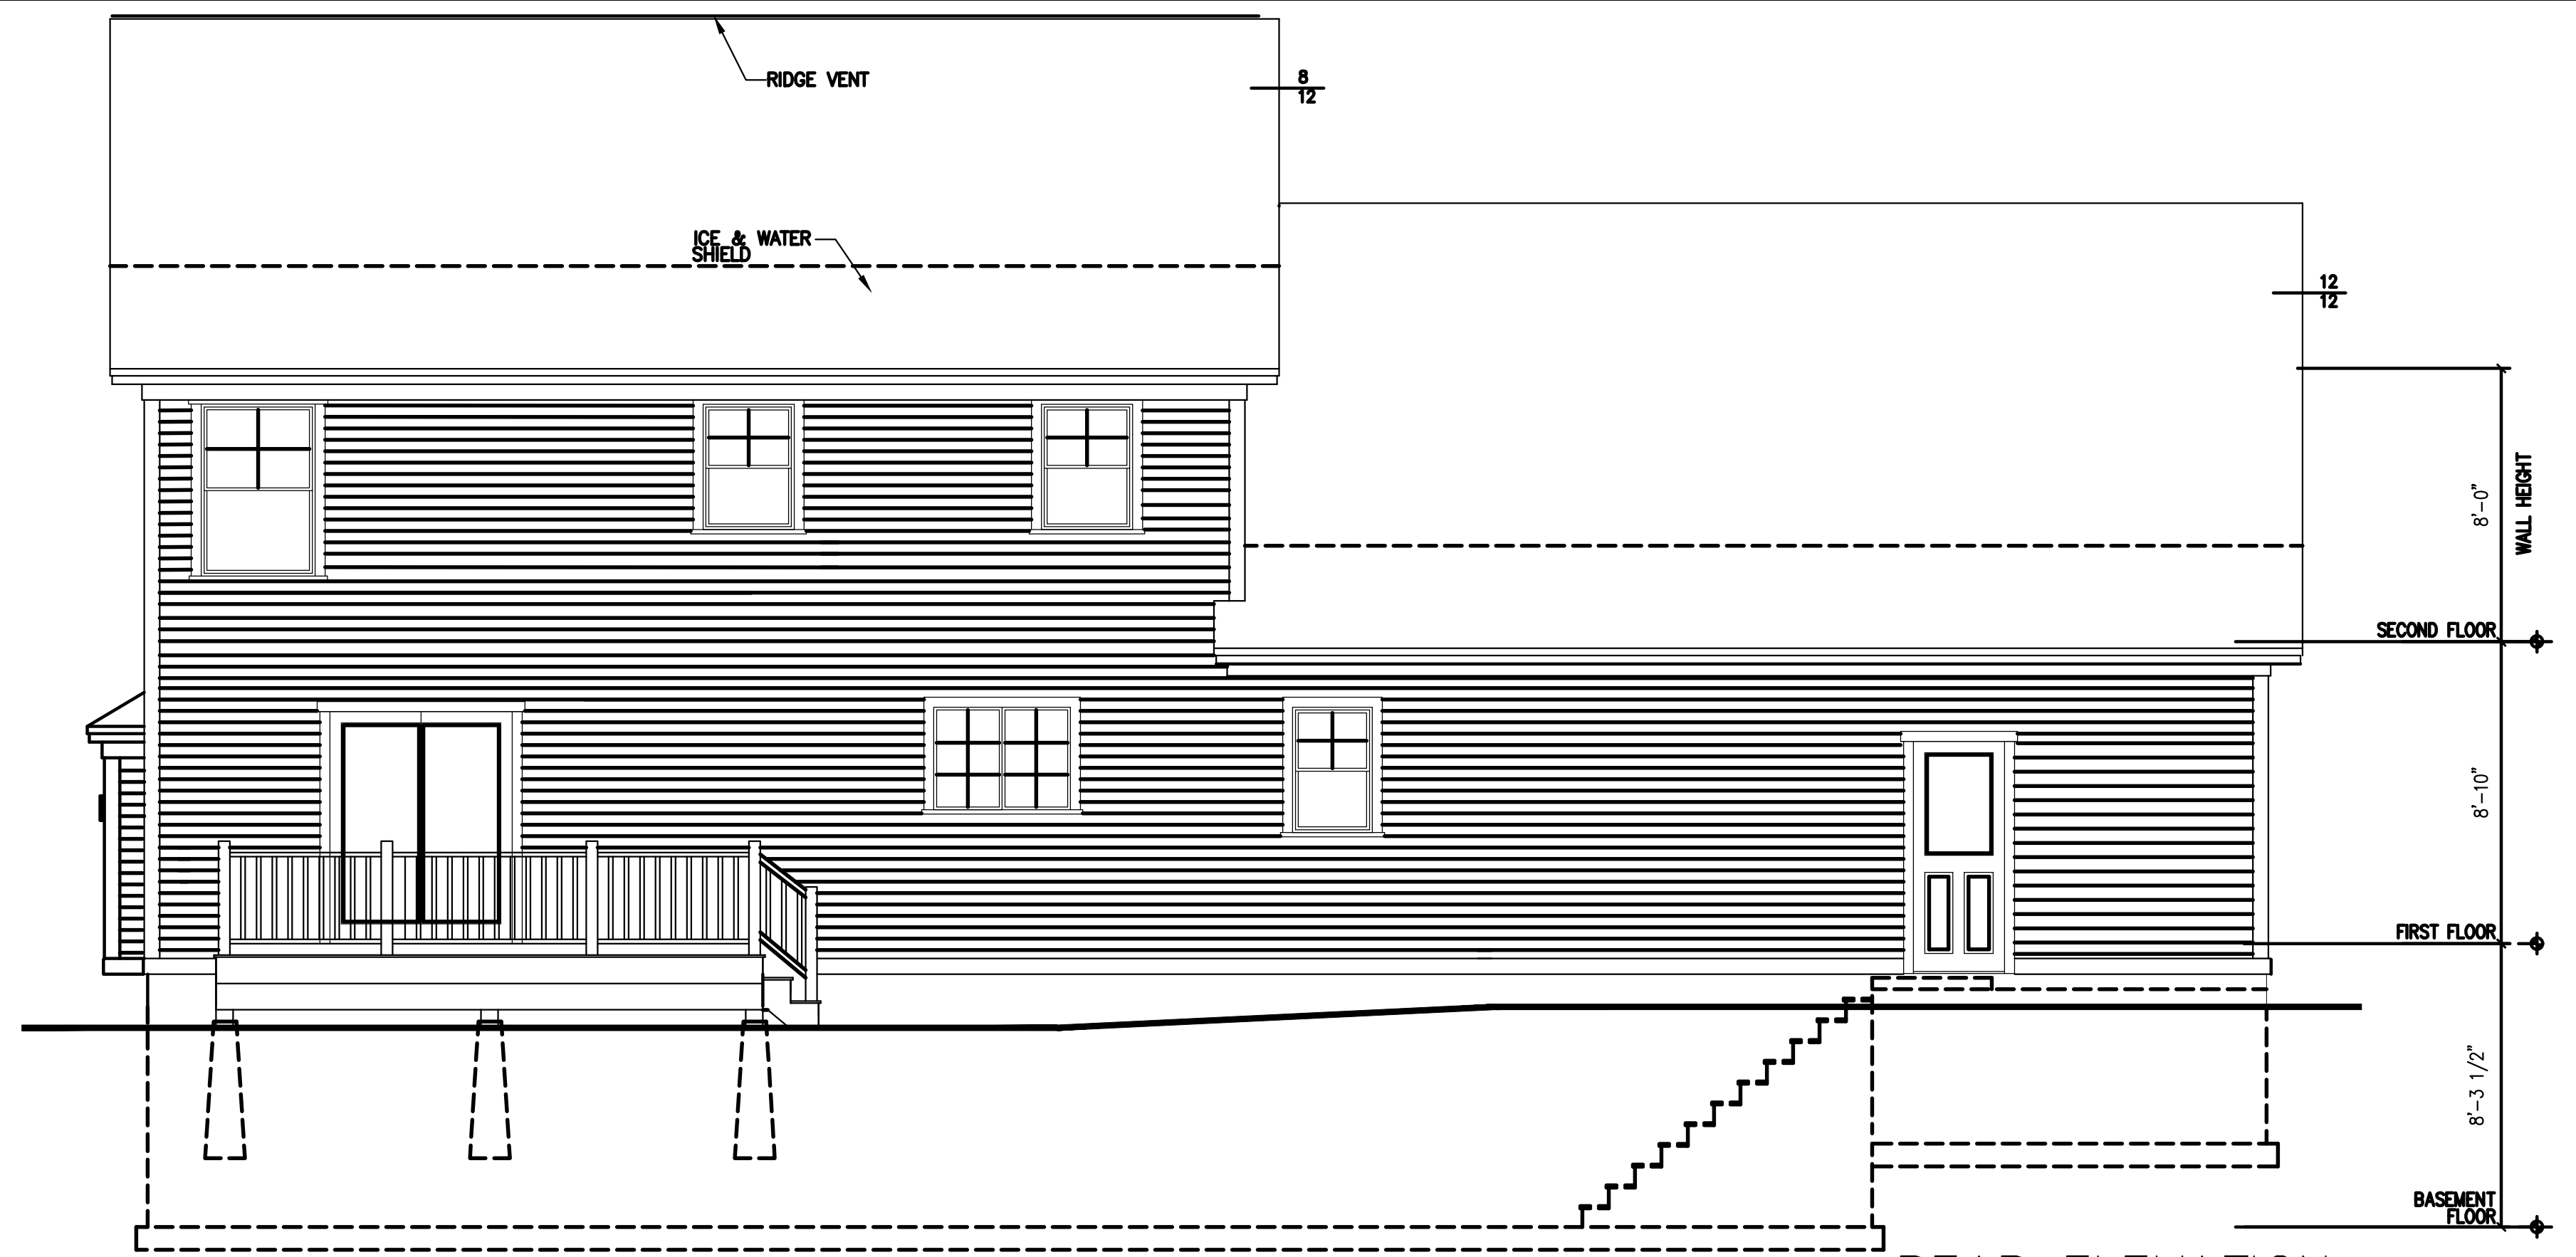

REAR ELEVATION

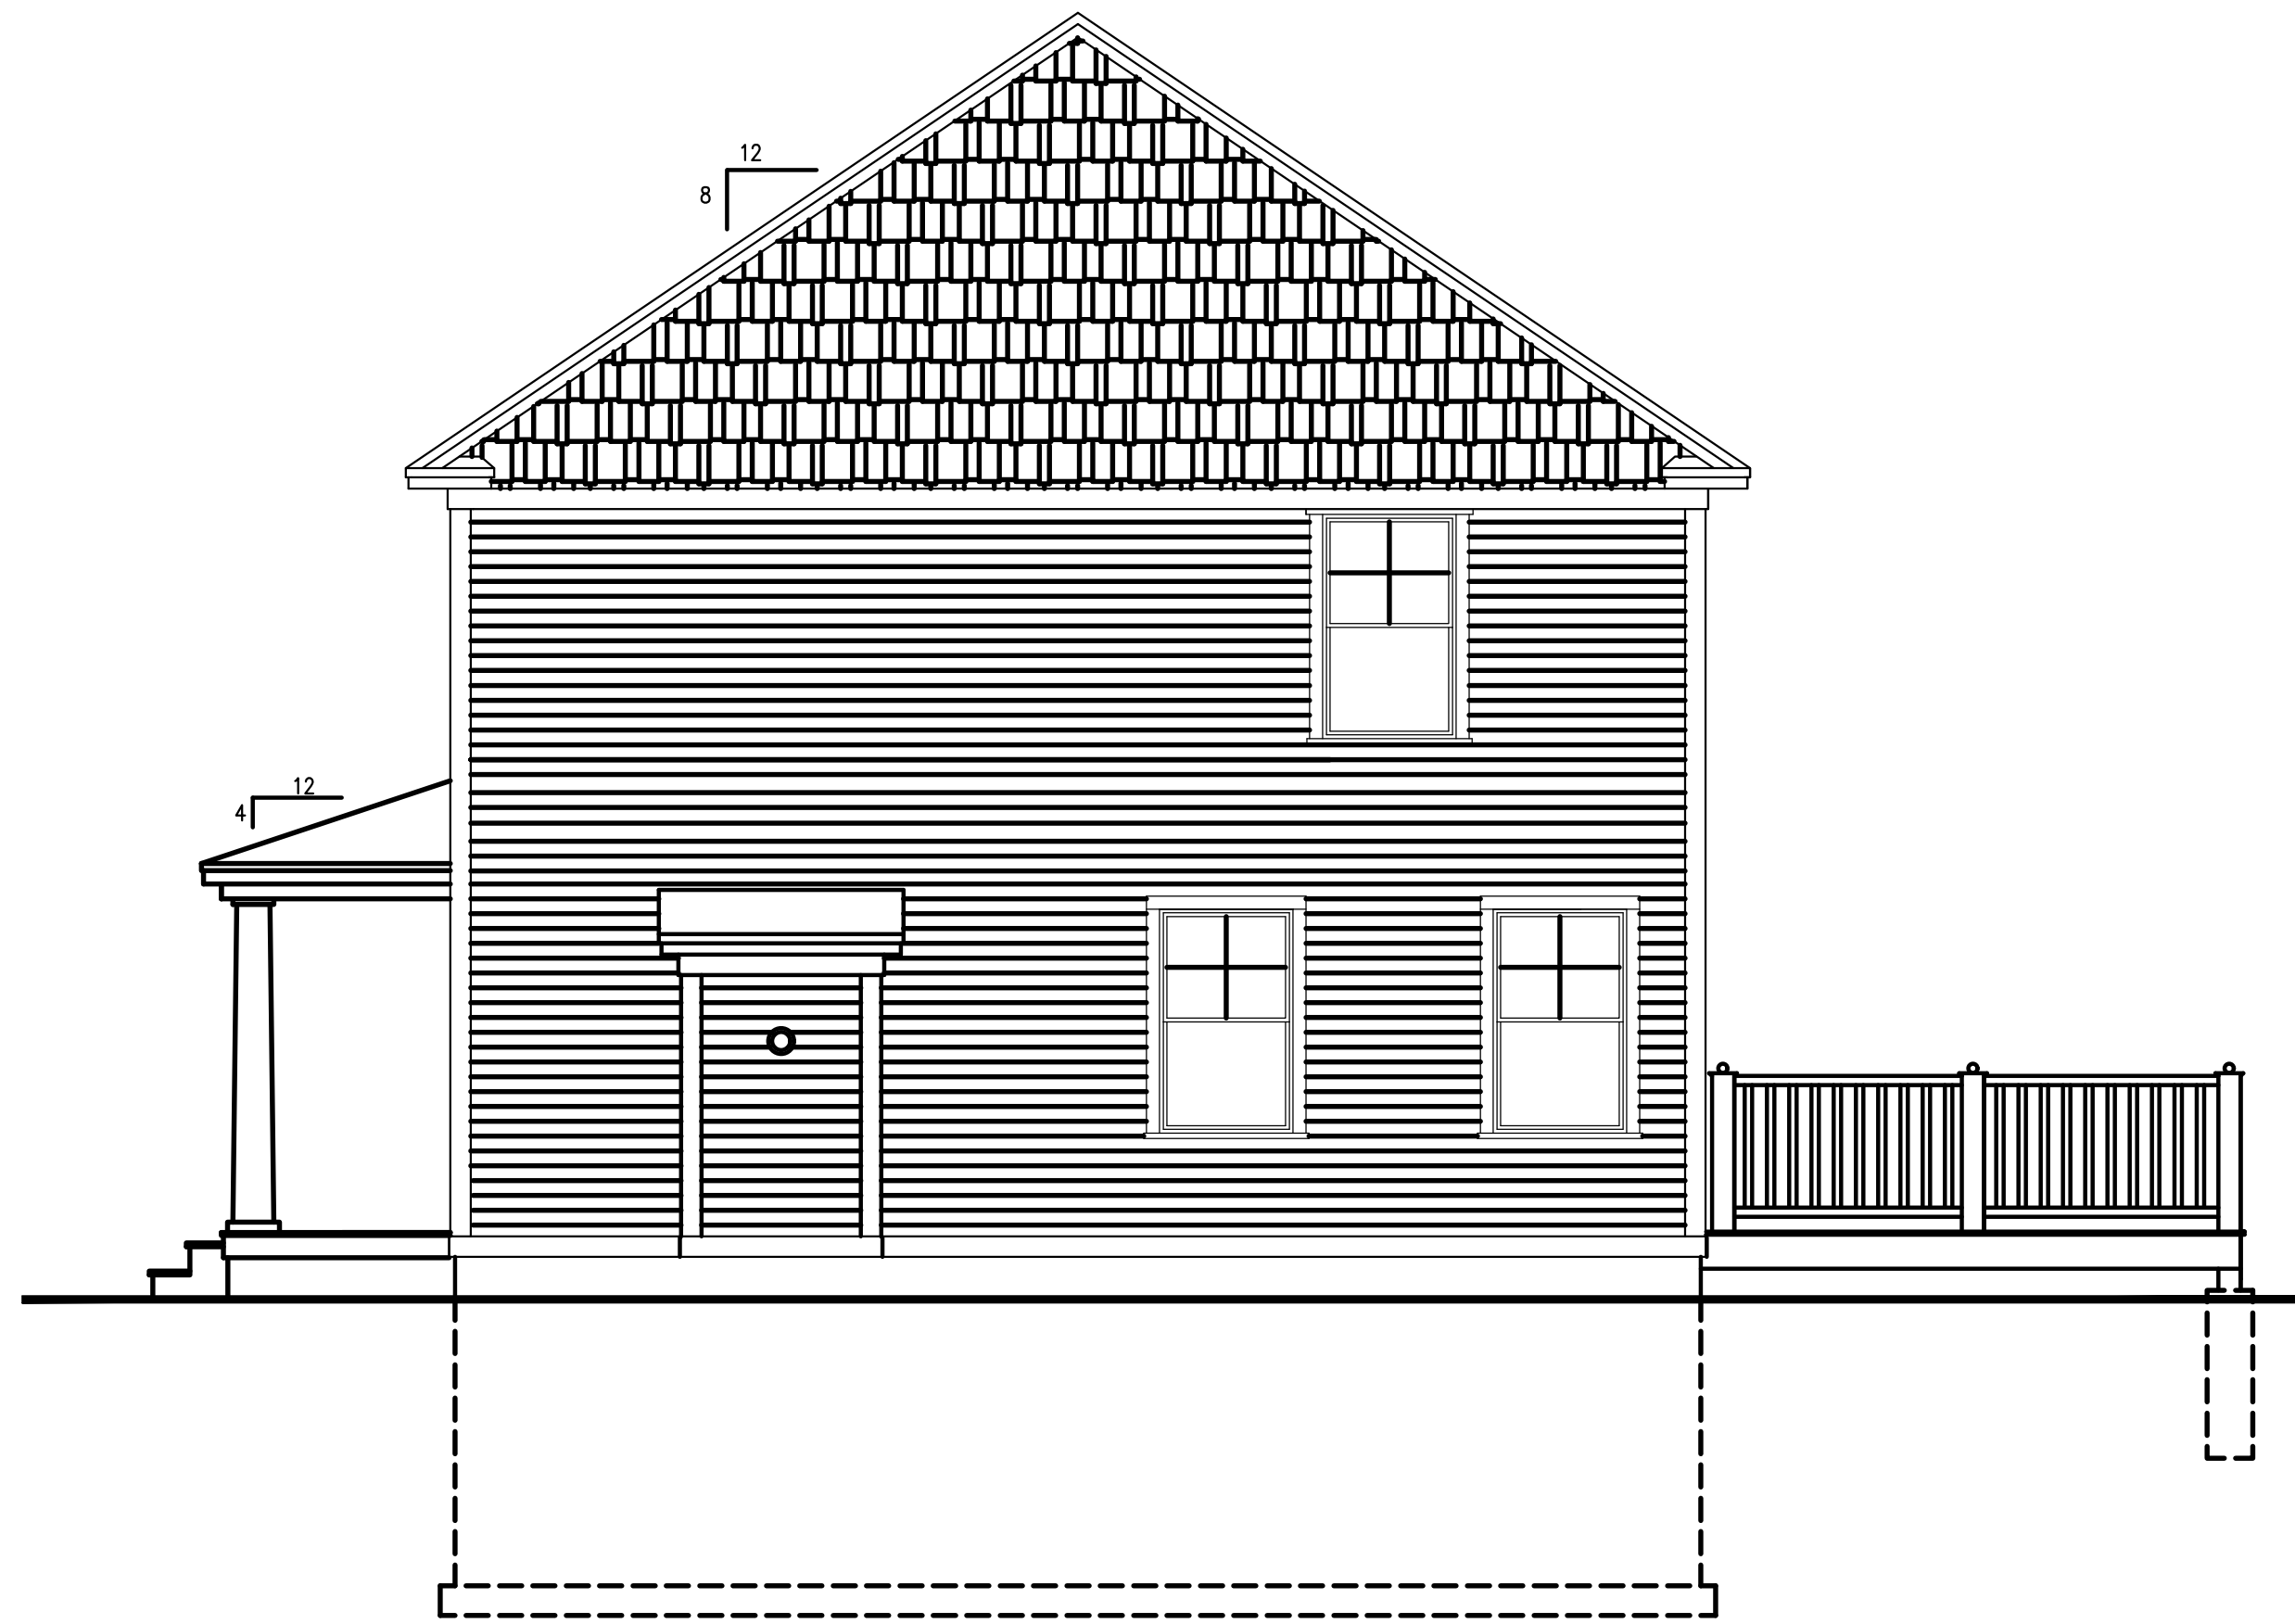

RIGHT ELEVATION  
1/4"=1'-0"



FRONT ELEVATION  
1/4"=1'-0"

**MINTE**  
**PORTLAND, MAINE**

DRAWINGS THIS SHEET  
ELEVATIONS

05.02.16

**A2**