


Guimond Decking + Upper Handrail Post Plan

All Posts 4x4 PT. fastened into joist structure and cross blocked for rigidity.
 40" Min Exposure above Deck Grade w/ PVC Post Sleeves / caps / bases.

Handrail Sects. To be Pre bought Composite sections with max Spacing of 4" on inlustrade set at a height between 36"-40" from finished decking.

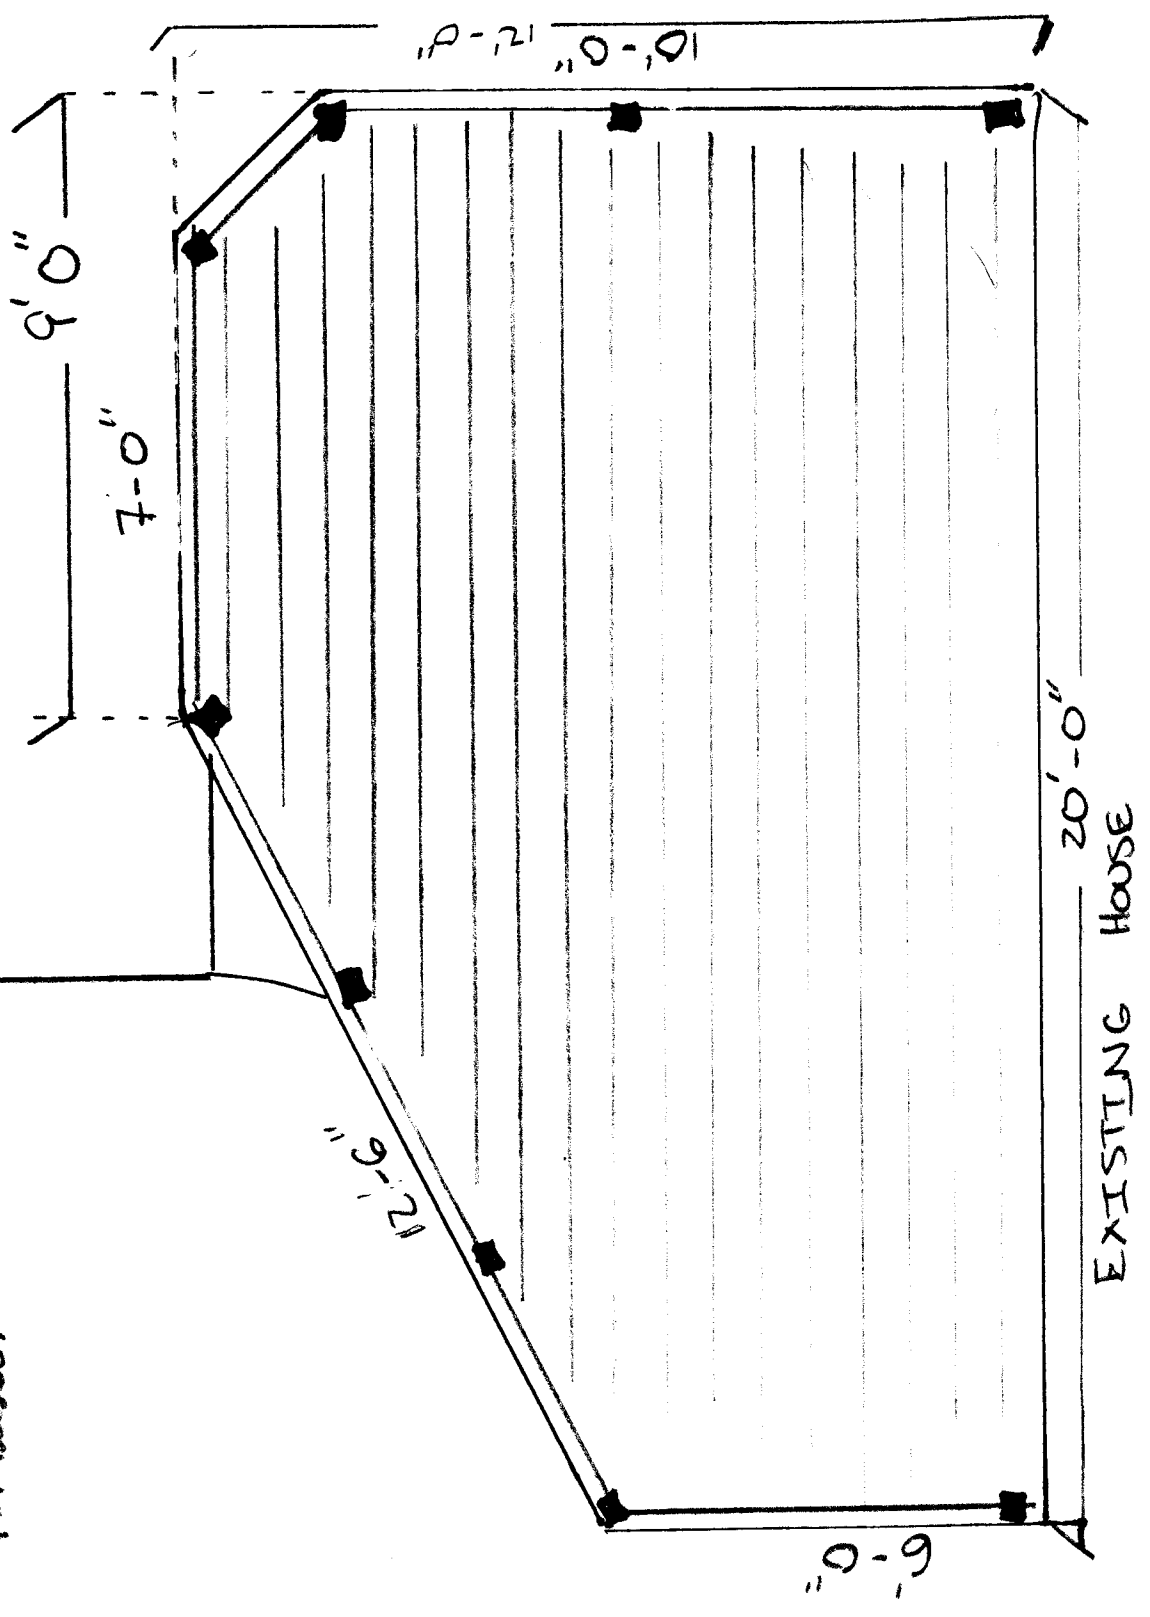

CRL # 389-E-012-001