

ALL PLANS/DRAWINGS THAT ARE PROVIDED TO OUR CLIENTS ARE BASED UPON INFORMATION GIVEN TO LAYALLEY LUMBER LLC BY THE CLIENT. ALL DIMENSIONS AND SPECIFICATIONS MUST BE VERIFIED BY CLIENT/CONTRACTOR BEFORE CONSTRUCTION BEGINS. OTHERWISE LAYALLEY LUMBER LLC WILL NOT BE RESPONSIBLE FOR ANY ERRORS AND OMISSIONS. LAYALLEY LUMBER LLC ASSUMES NO LIABILITY FOR CHANGES AND/OR REVISIONS MADE /DRAWINGS BY CLIENT/CONTRACTOR.

PLANS AND SPECIFICATIONS HAVE NOT BEEN PREPARED BY REGISTERED ARCHITECT OR ENGINEER. LAYALLEY LUMBER LLC IS NOT ENGAGED IN THE PRACTICE OF ARCHITECTURE OR ENGINEERING AND DOES NOT HOLD ITSELF OUT AS SUCH. CUSTOMER SHOULD CONSULT A REGISTERED ARCHITECT OR ENGINEER OF THEIR CHOICE IF ARCHITECT OR ENGINEER STAMP IS NECESSARY.


THIS DRAWING MAY NOT BE REPRODUCED OR COPIED IN WHOLE OR IN PART WITHOUT EXPRESSED WRITTEN PERMISSION OF LAYALLEY LUMBER LLC.

ALL CONTRACTORS TO CONFORM TO ALL STATE AND LOCAL BUILDING CODES.

DESIGN OF :
**28' X 48' RANCH
W/ 2 CAR GARAGE**

DESIGN FOR :
SCOTT CREPEAU


DESIGNED BY :	R.A.G.
DATE :	04/20/07
REVISED :	06/07/07
SCALE :	1/4" = 1'-0"

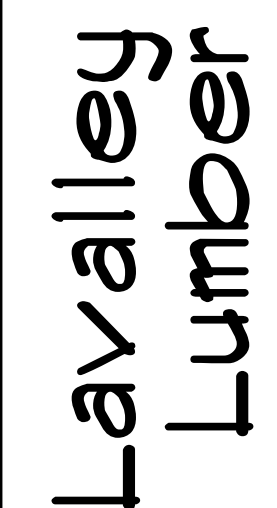


 Lavalley Lumber

SANFORD 207-324-3350
 SPRINGVALE 207-324-3360
 WELLS 207-646-4555


SHEET NO.	
-----------	--

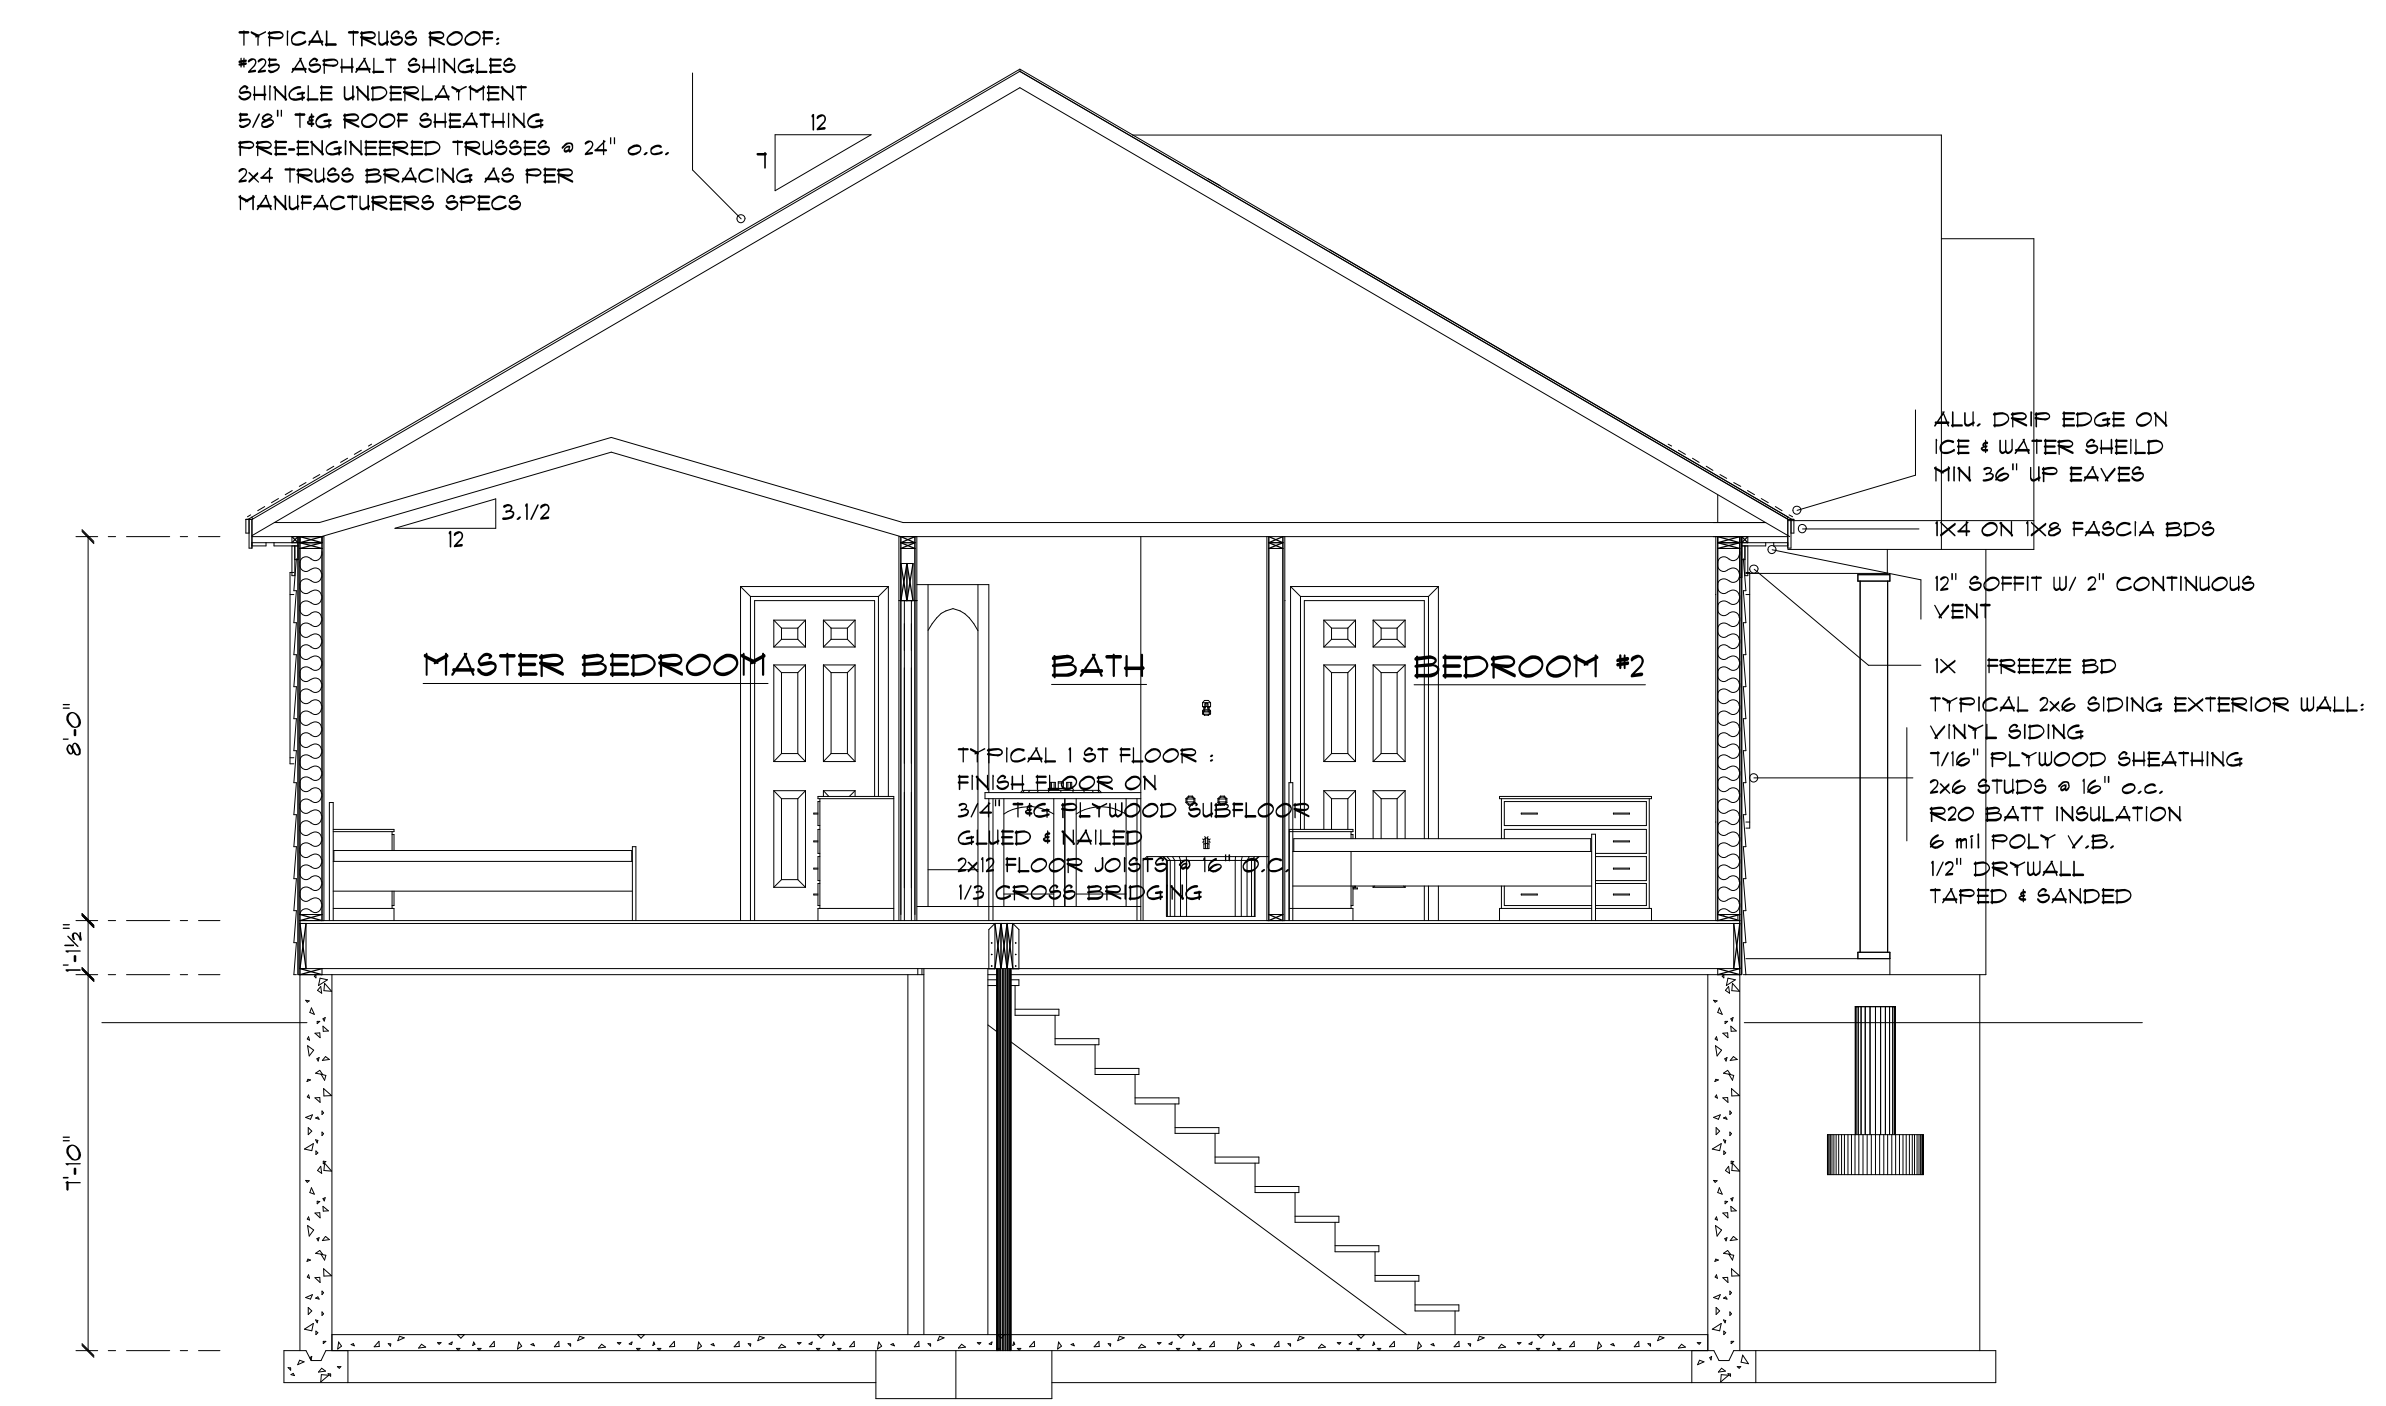


CROSS SECTION A-A
SCALE: 1/4" = 1'-0"

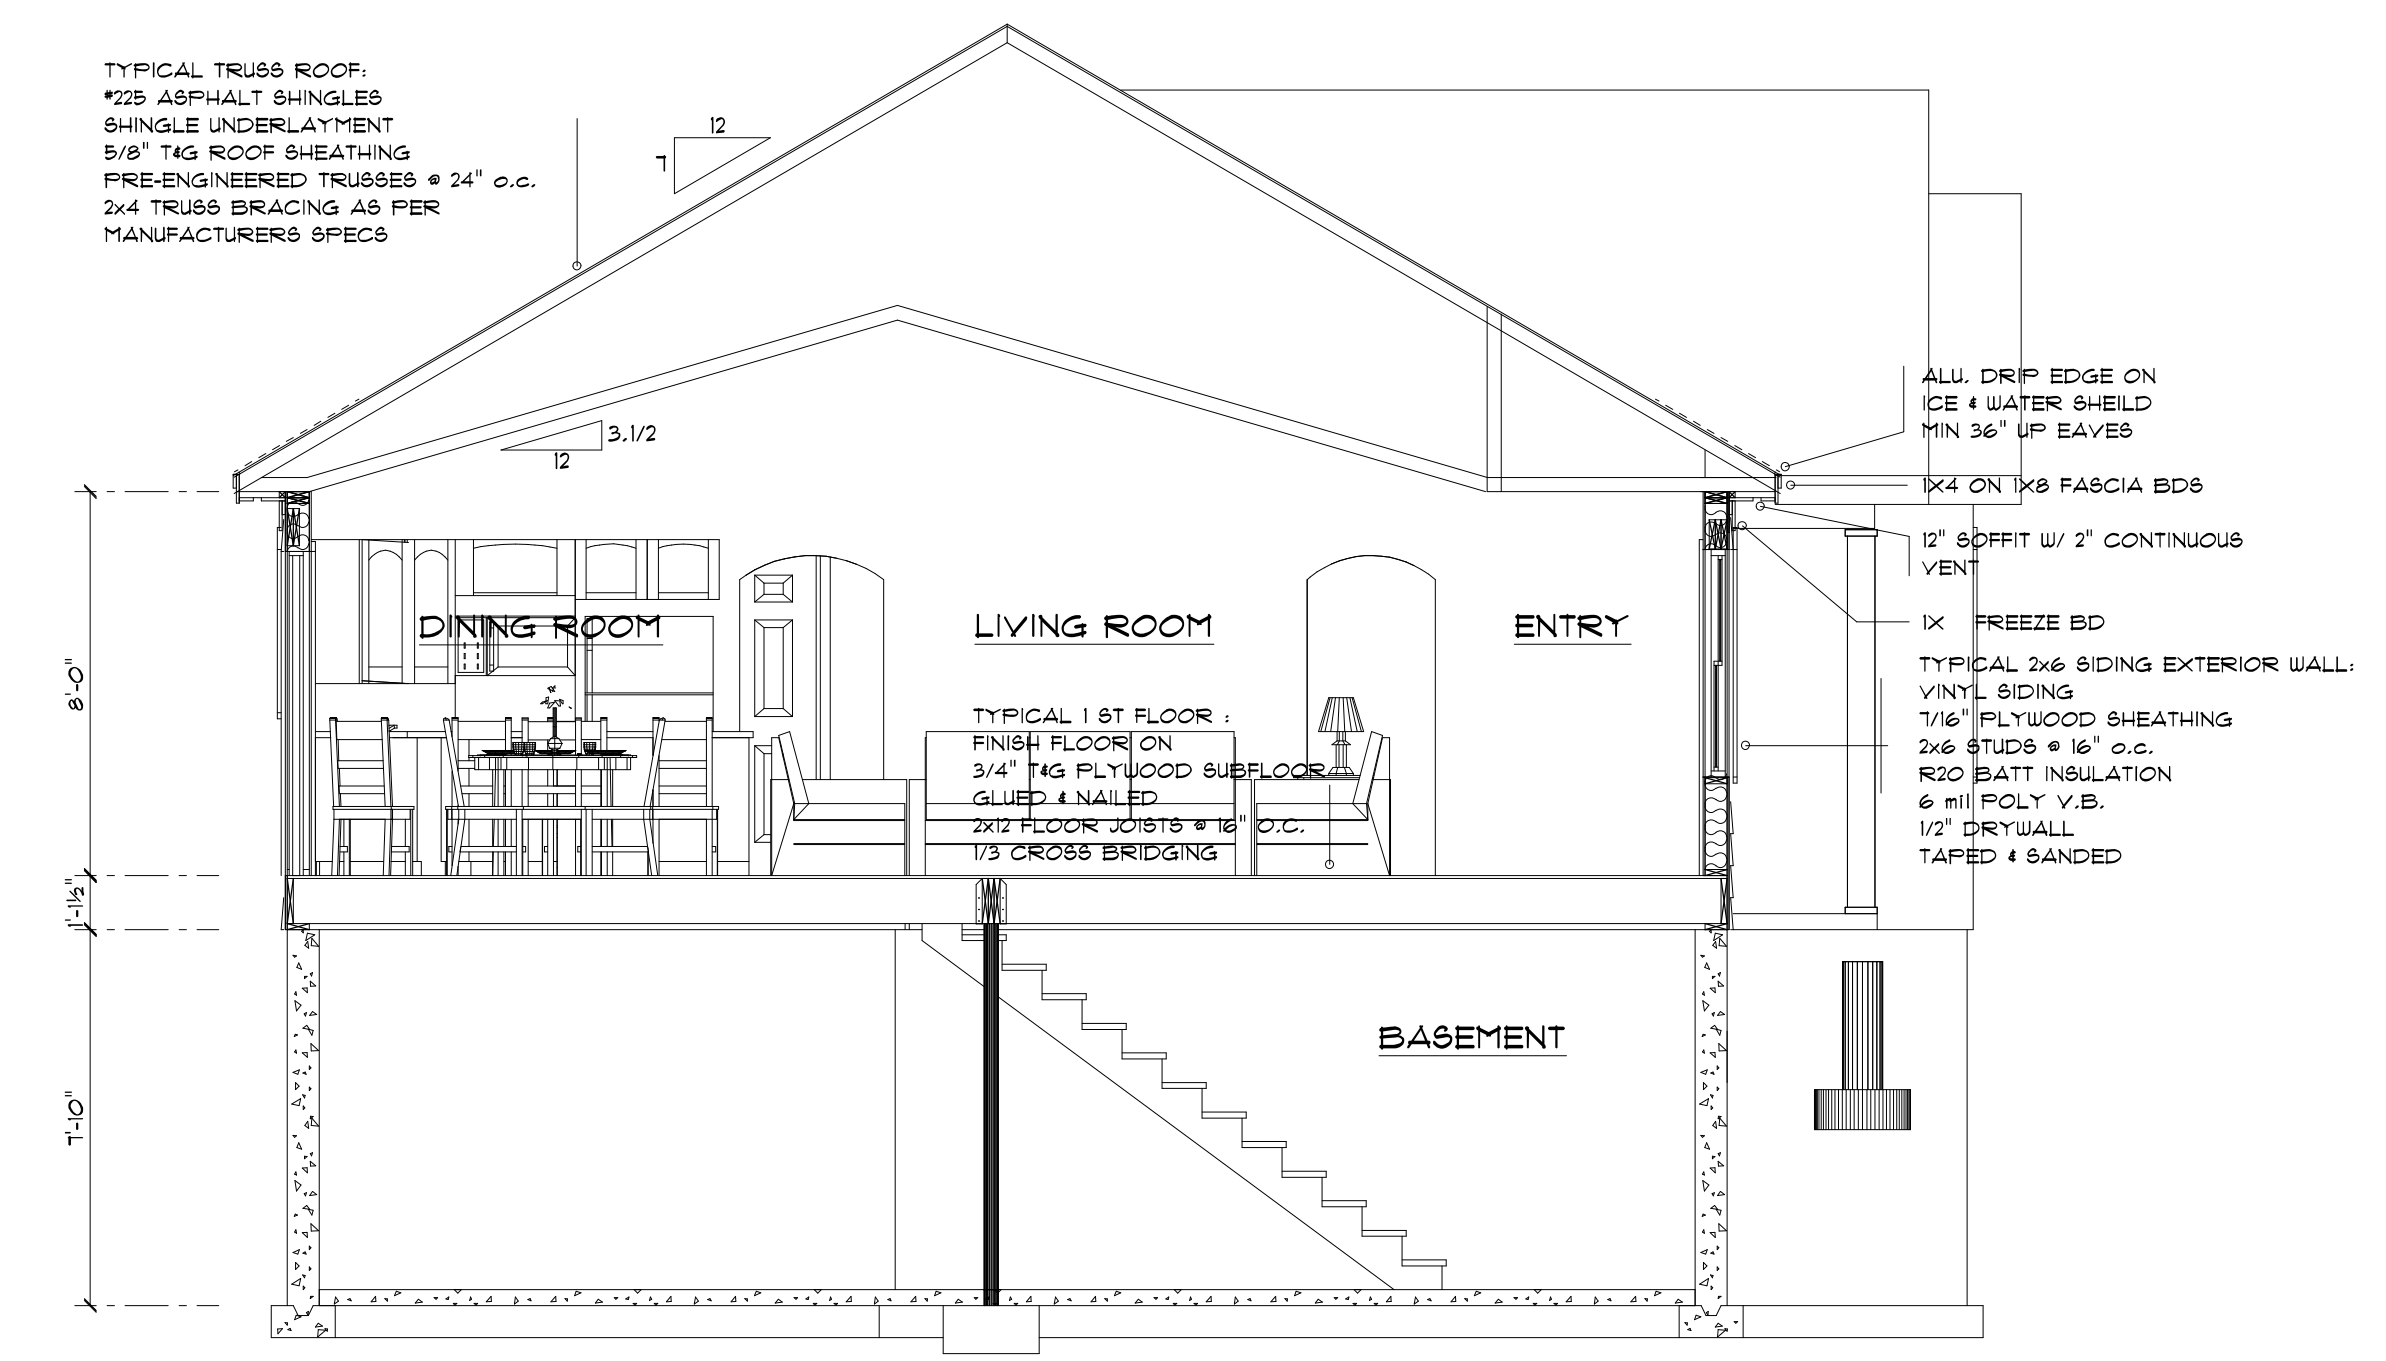

CROSS SECTION B-B
SCALE: 1/4" = 1'-0"

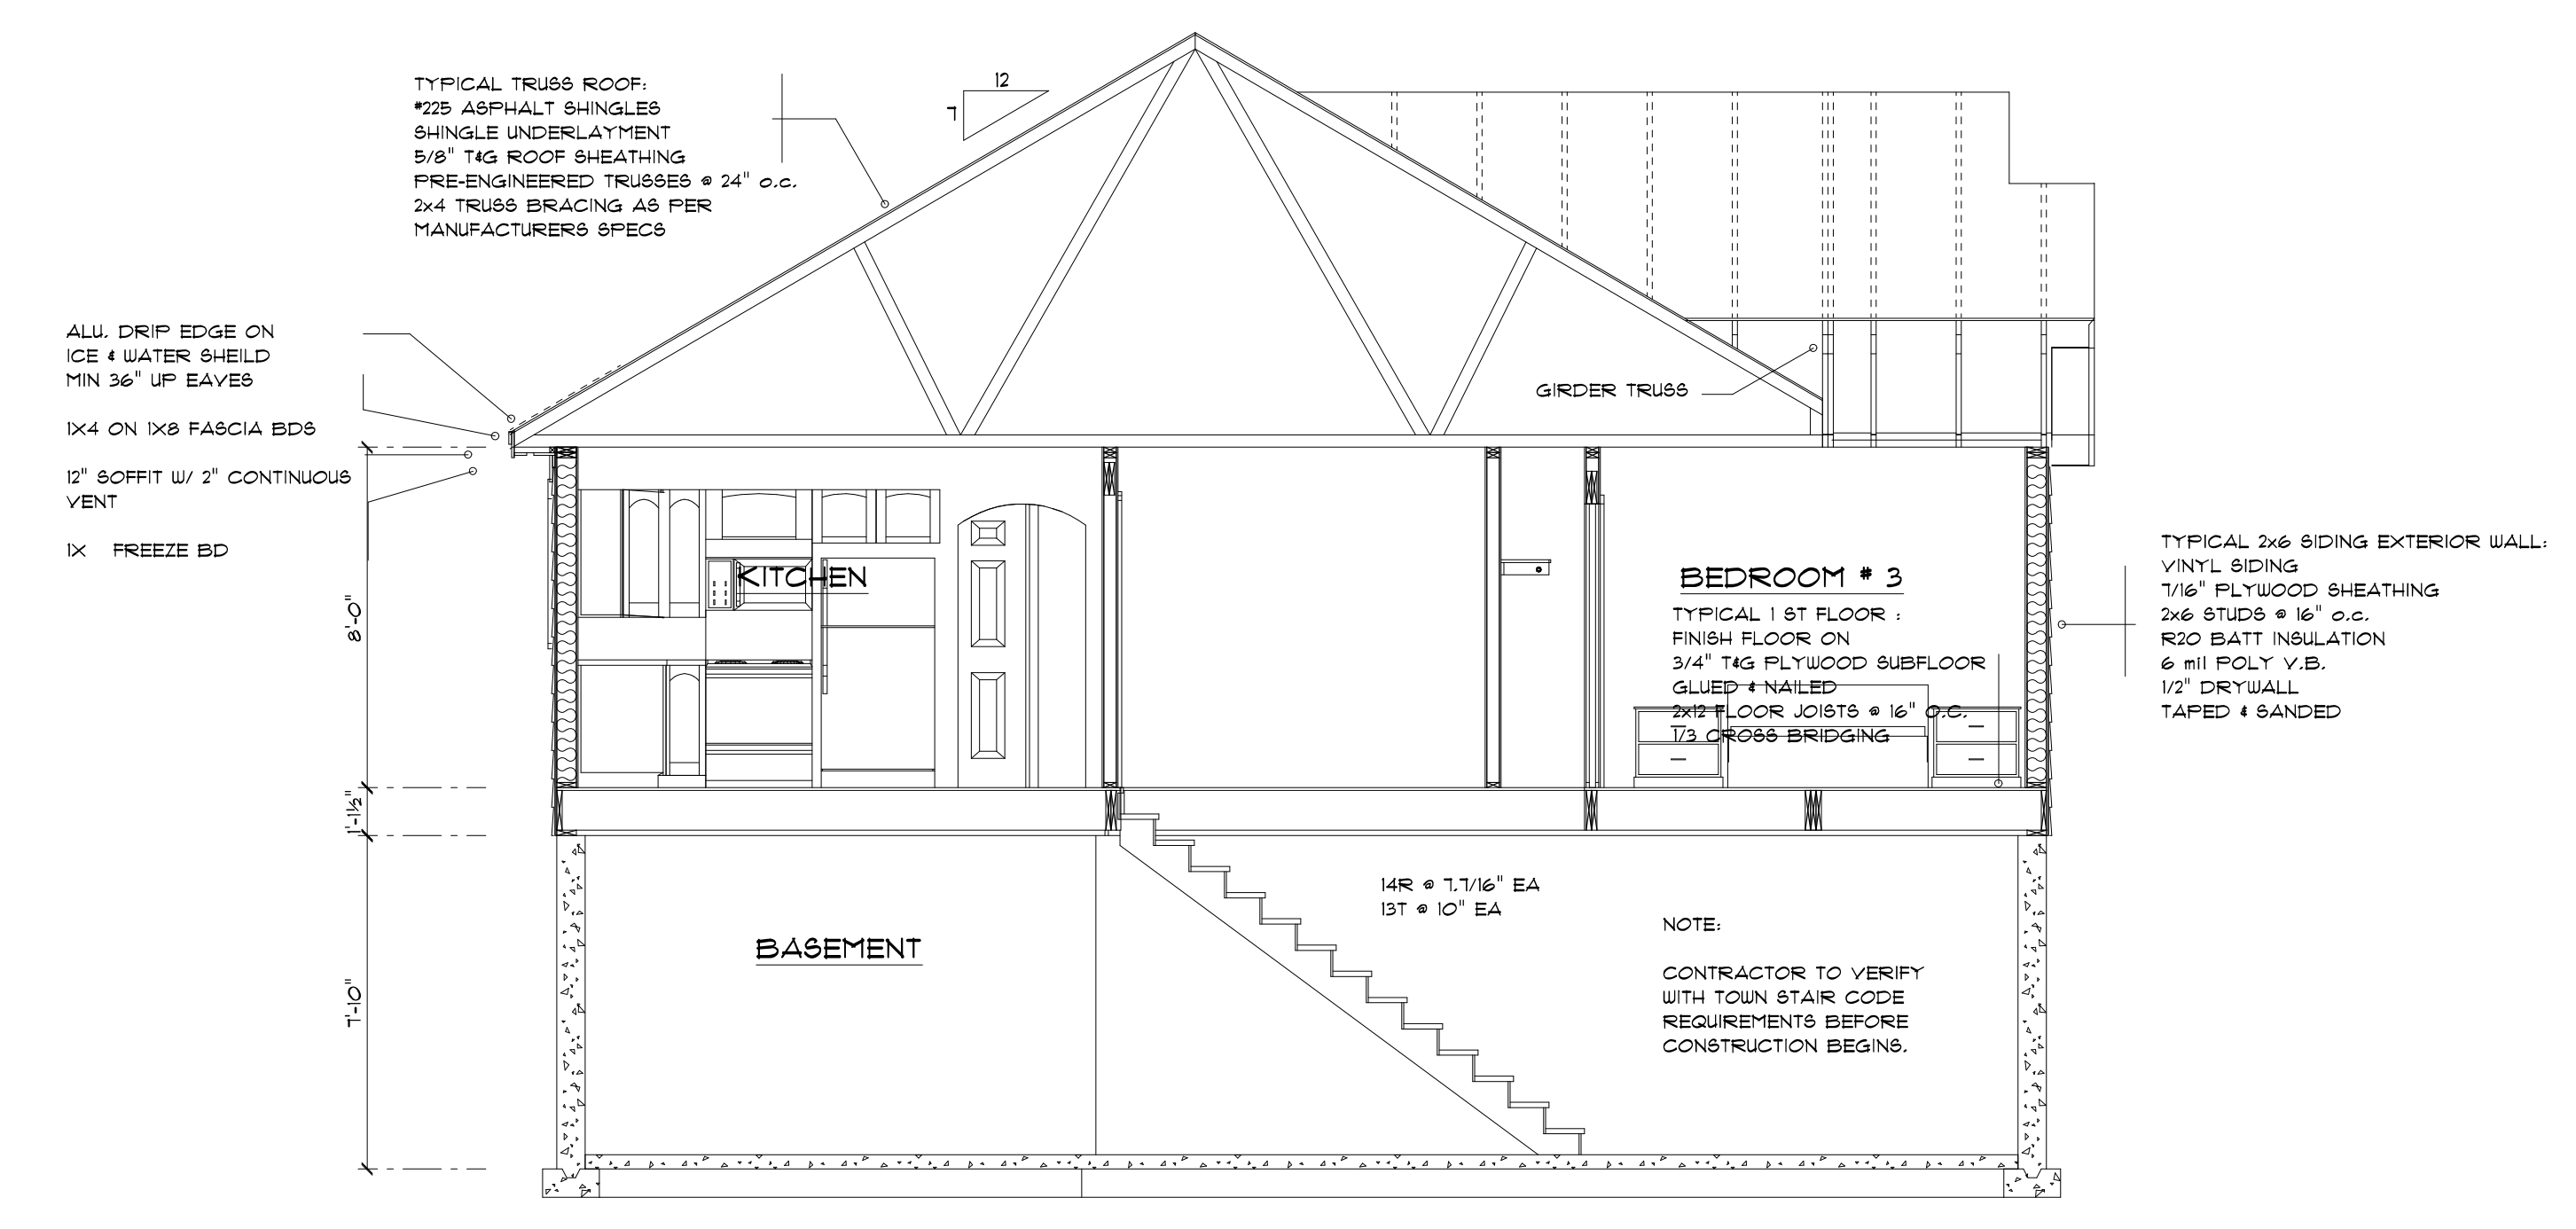

CROSS SECTION C-C
SCALE: 1/4" = 1'-0"

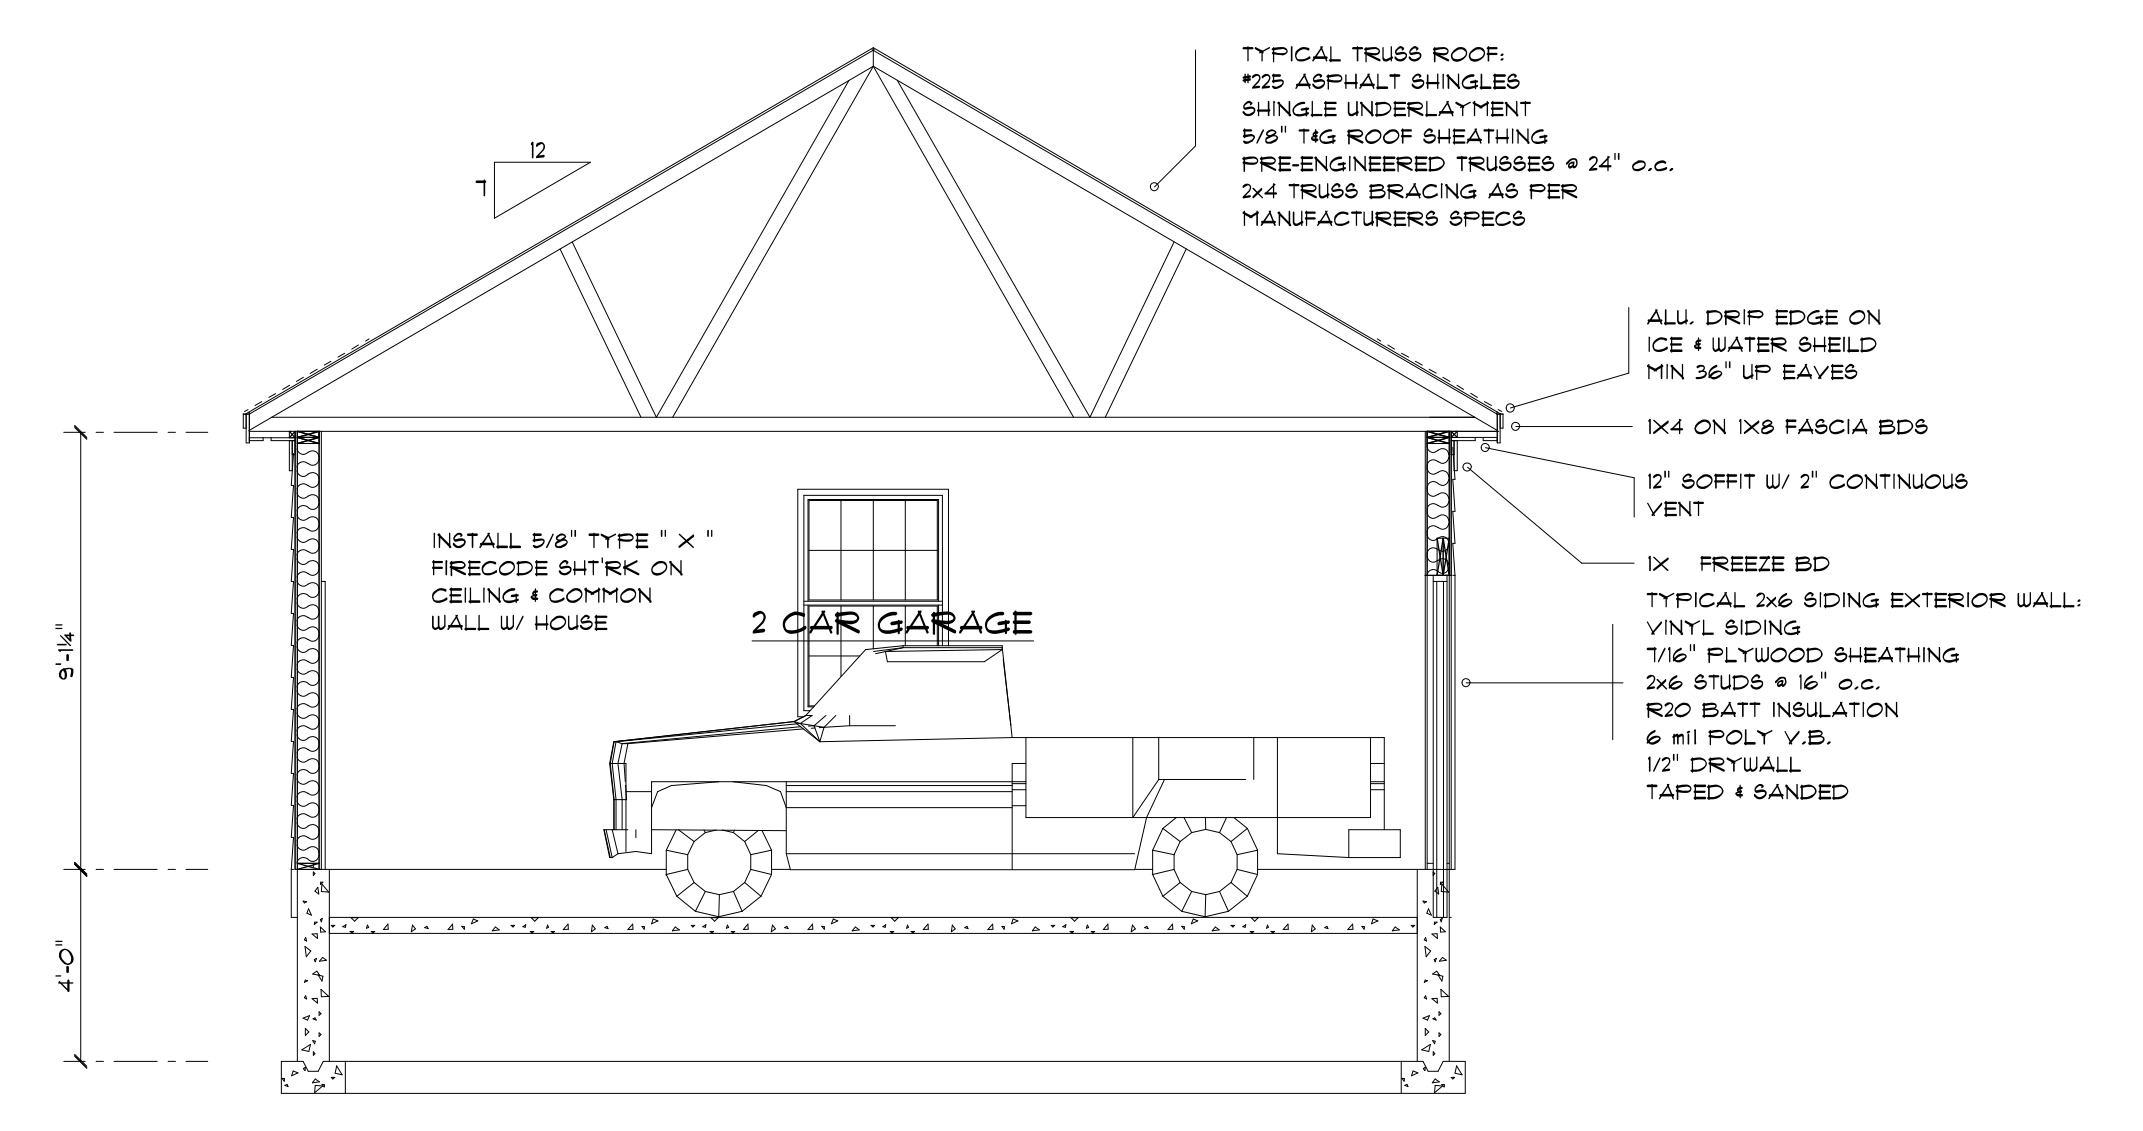

CROSS SECTION D-D
SCALE: 1/4" = 1'-0"