



FRONT ELEVATION
1/4" = 1'-0"

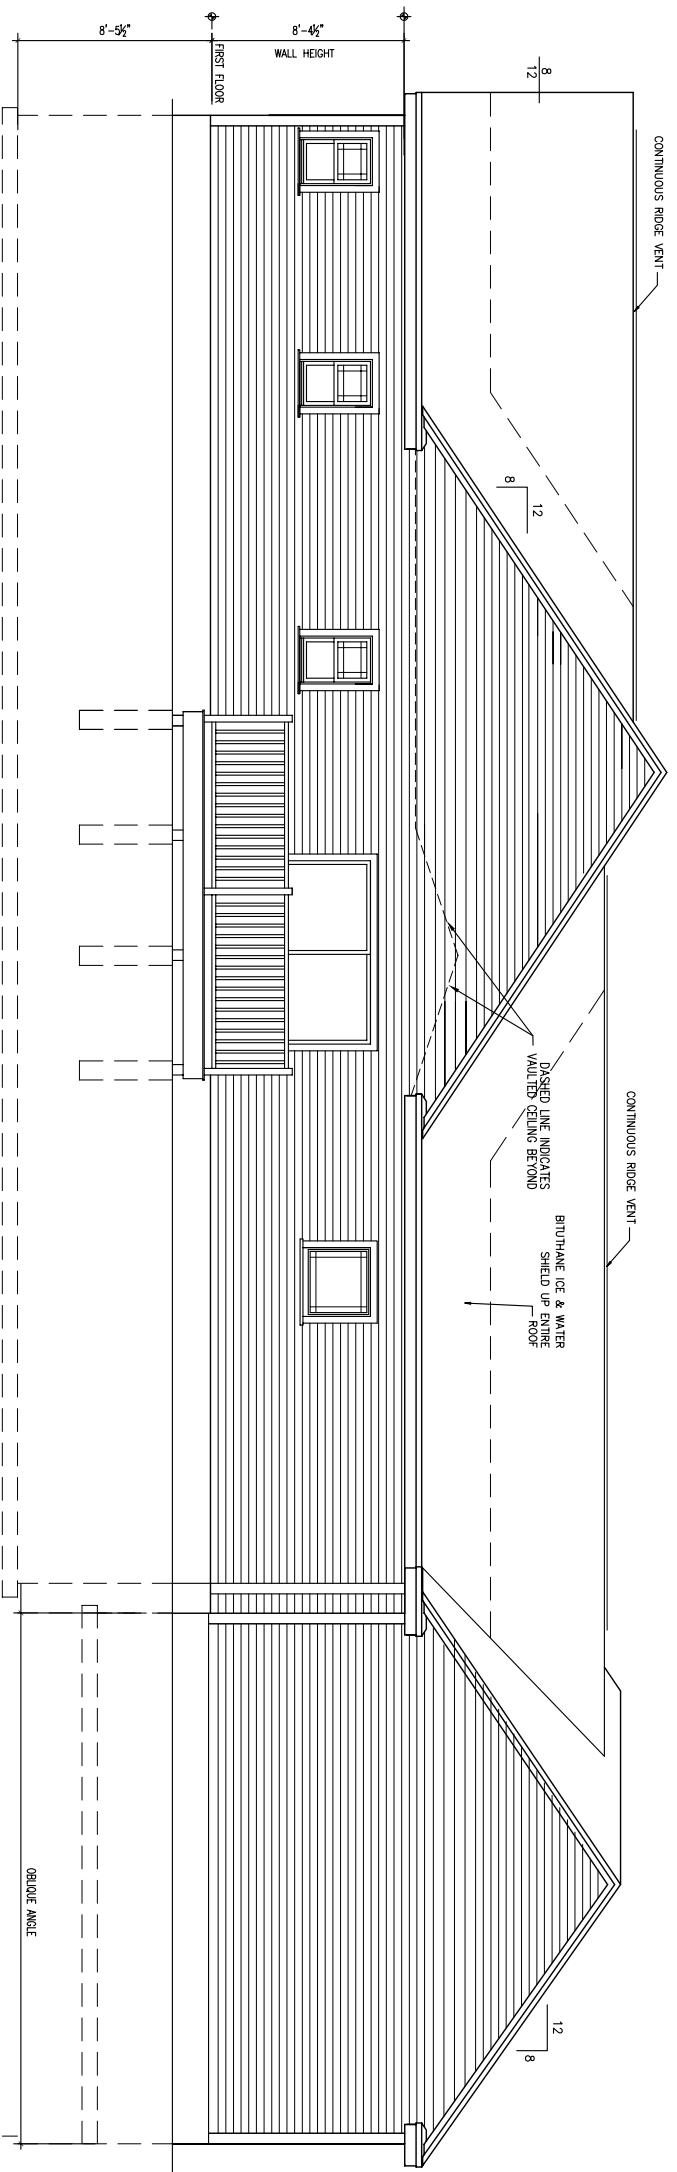

REAR ELEVATION
1/4" = 1'-0"

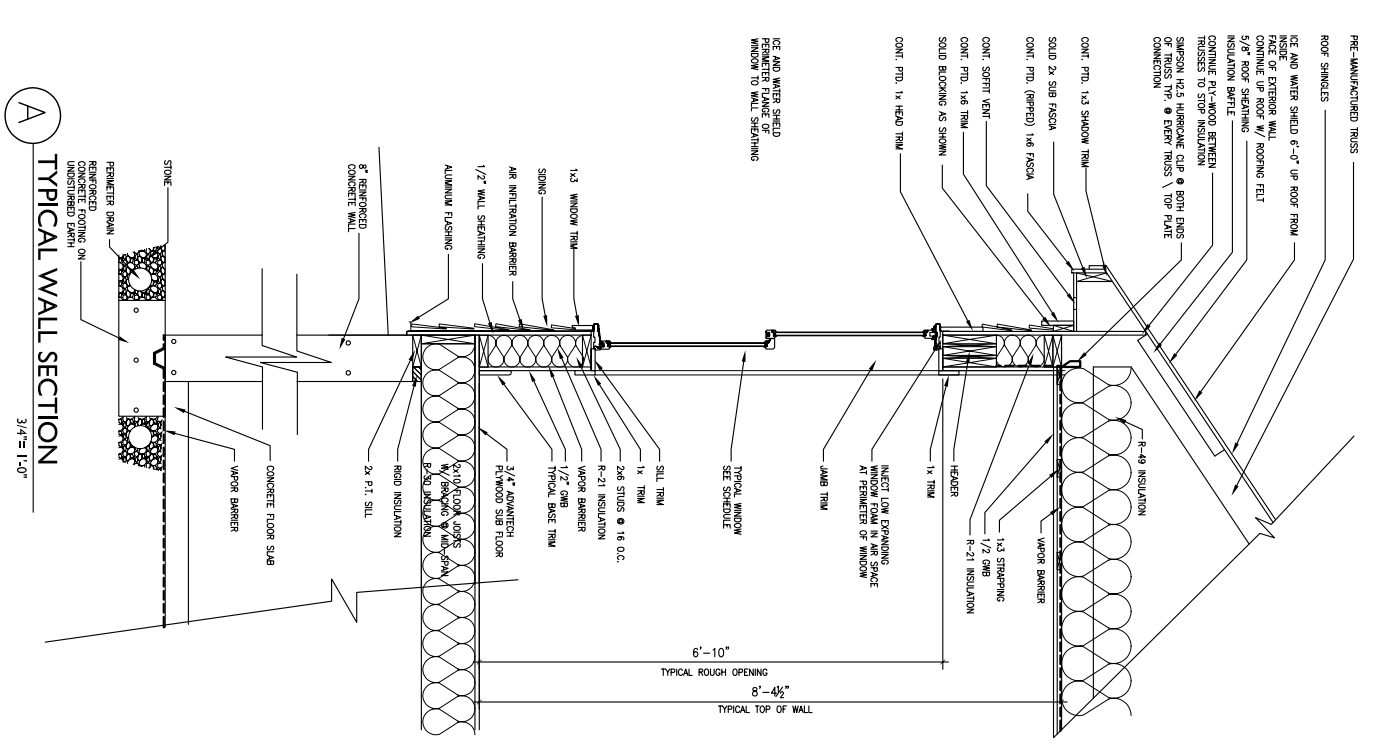

TYPICAL WALL SECTION
3/4" = 1'-0"

JOCELYNE DERASPE
PORTLAND, MAINE

DRAWINGS THIS SHEET

ELEVATIONS
WALL SECTION

07/29/13

A2