

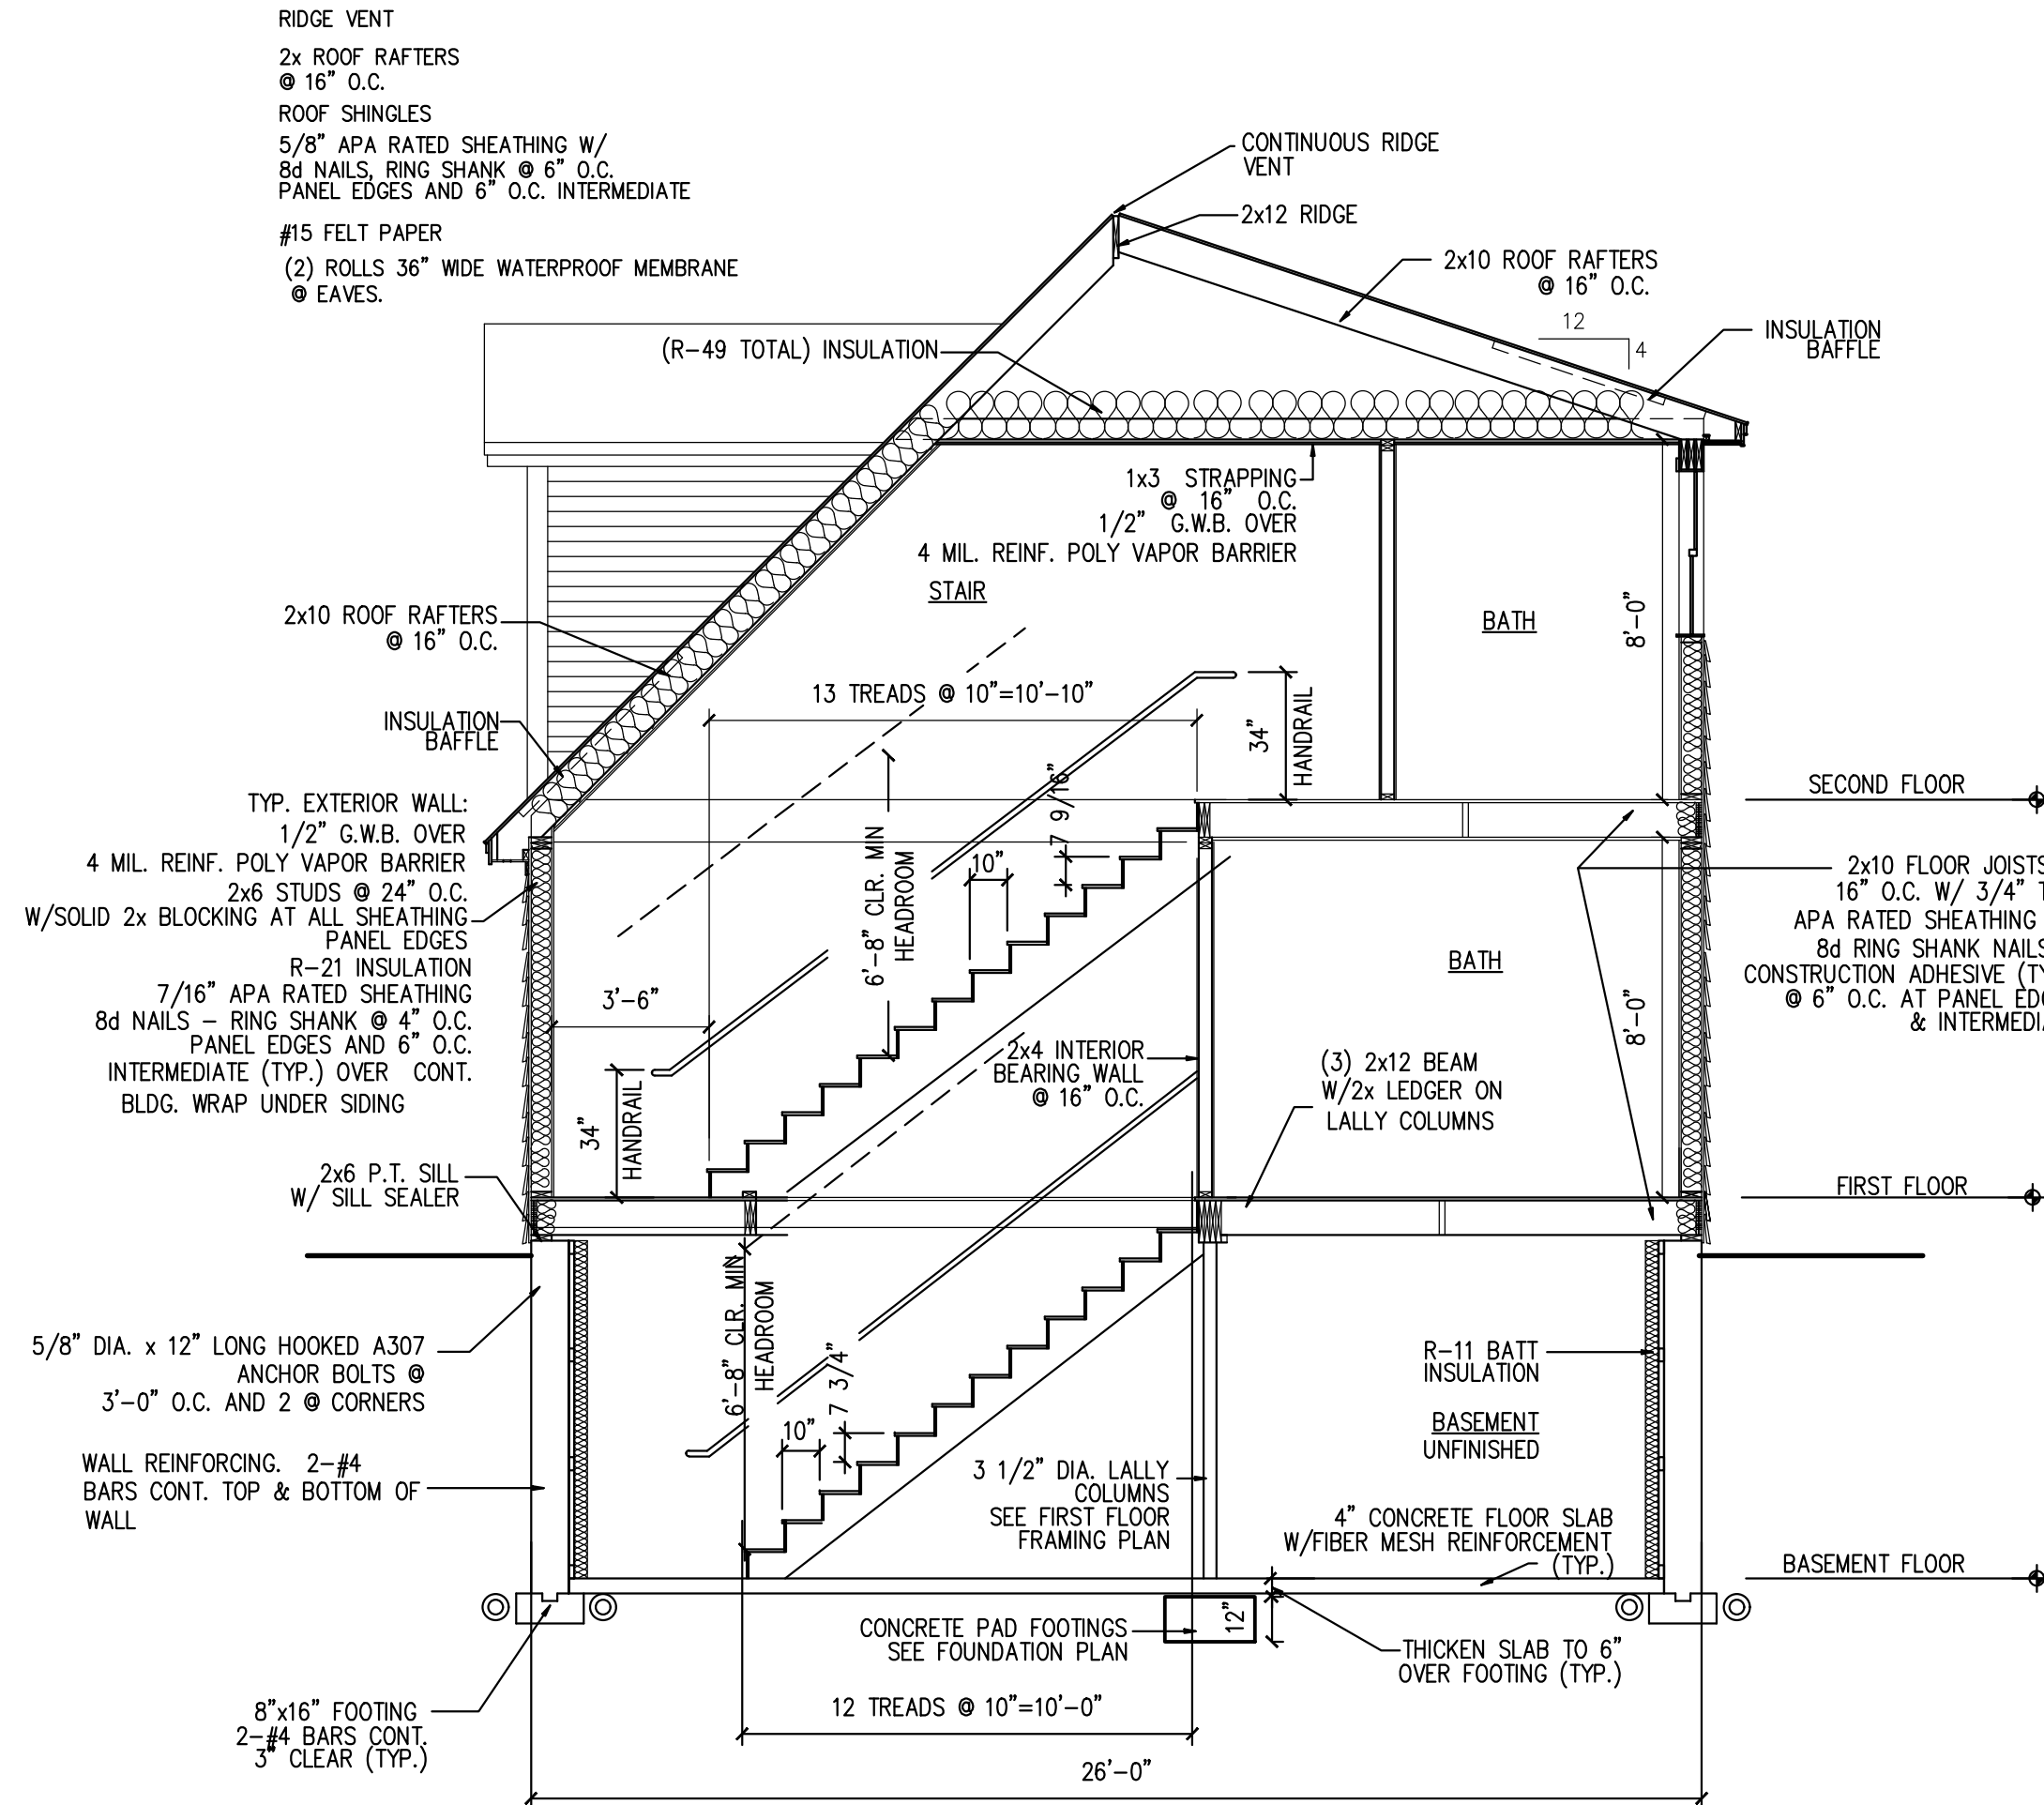
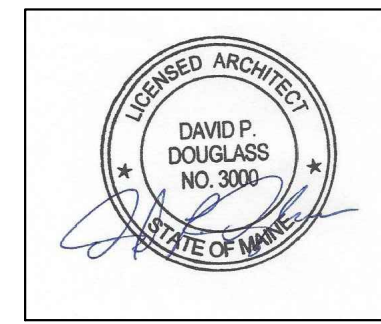
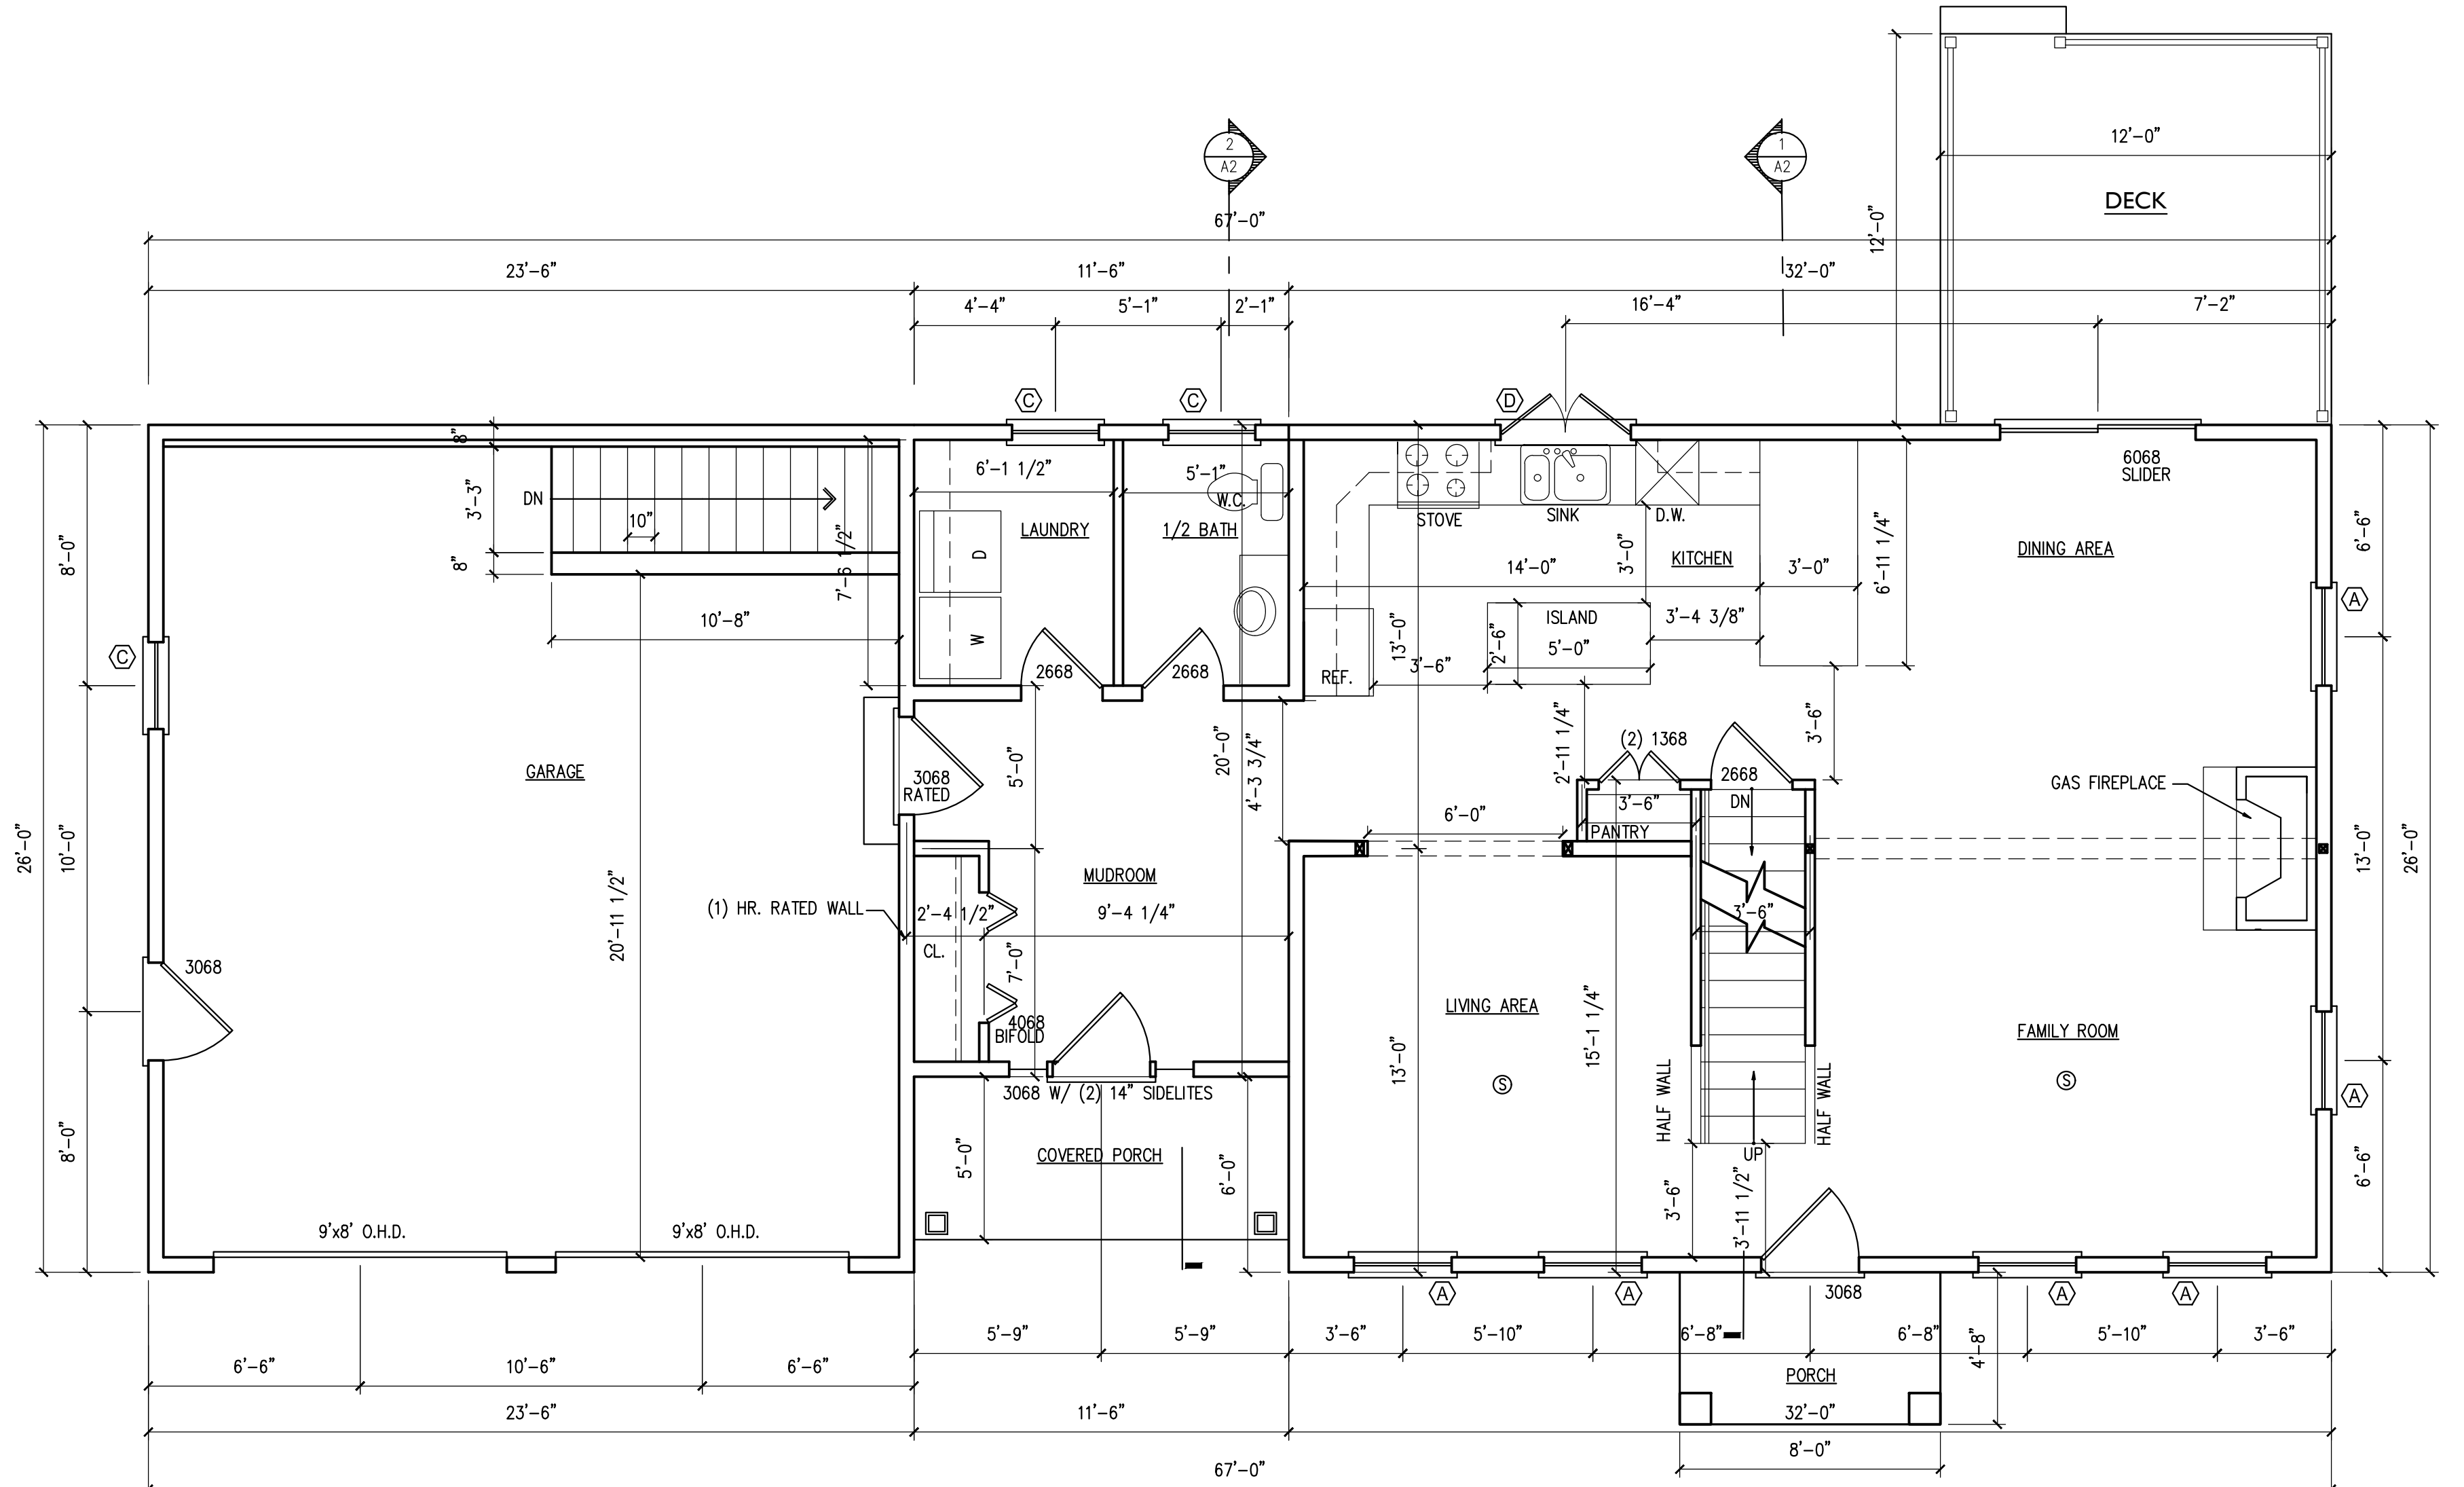


TYPICAL ROOF CONSTRUCTION

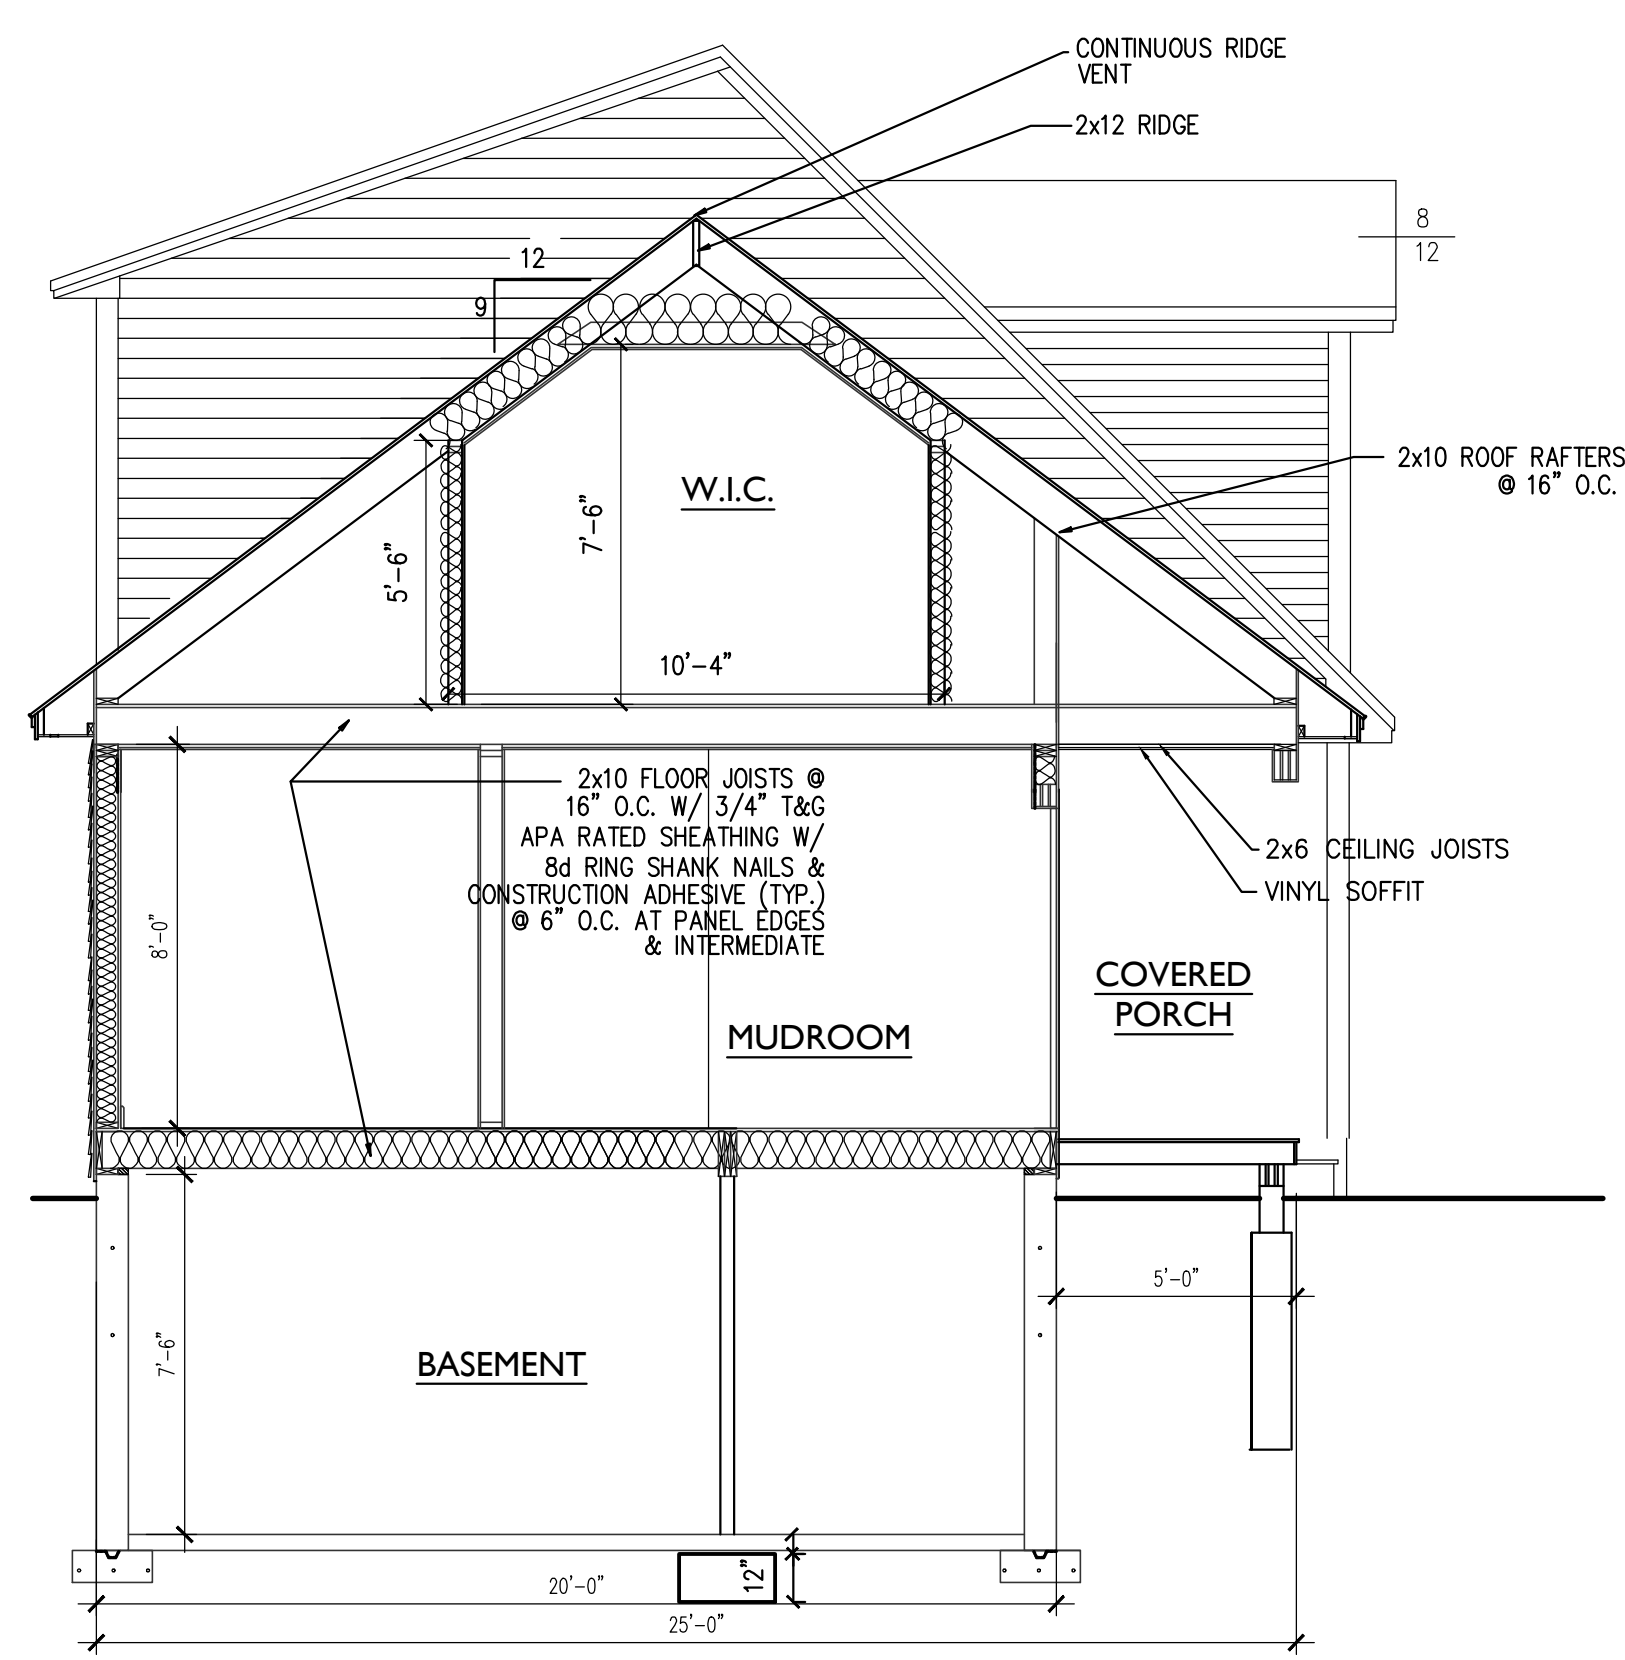

WINDOW SCHEDULE
 ALL WINDOWS ANDERSEN 200 SERIES WITH SCREENS AND GRIDS AS SHOWN ON ELEVATIONS

TAG	SIZE	TYPE	MUNTIN	REMARKS
(A)	3'-0" x 5'-0"	DOUBLE HUNG	AS SHOWN	MEETS EGRESS REQUIREMENTS
(B)	3'-0" x 5'-0" - 2	DOUBLE HUNG	AS SHOWN	MEETS EGRESS REQUIREMENTS
(C)	2'-6" x 4'-0"	DOUBLE HUNG	AS SHOWN	
(D)	4'-0" x 3'-6"	CASEMENT	AS SHOWN	

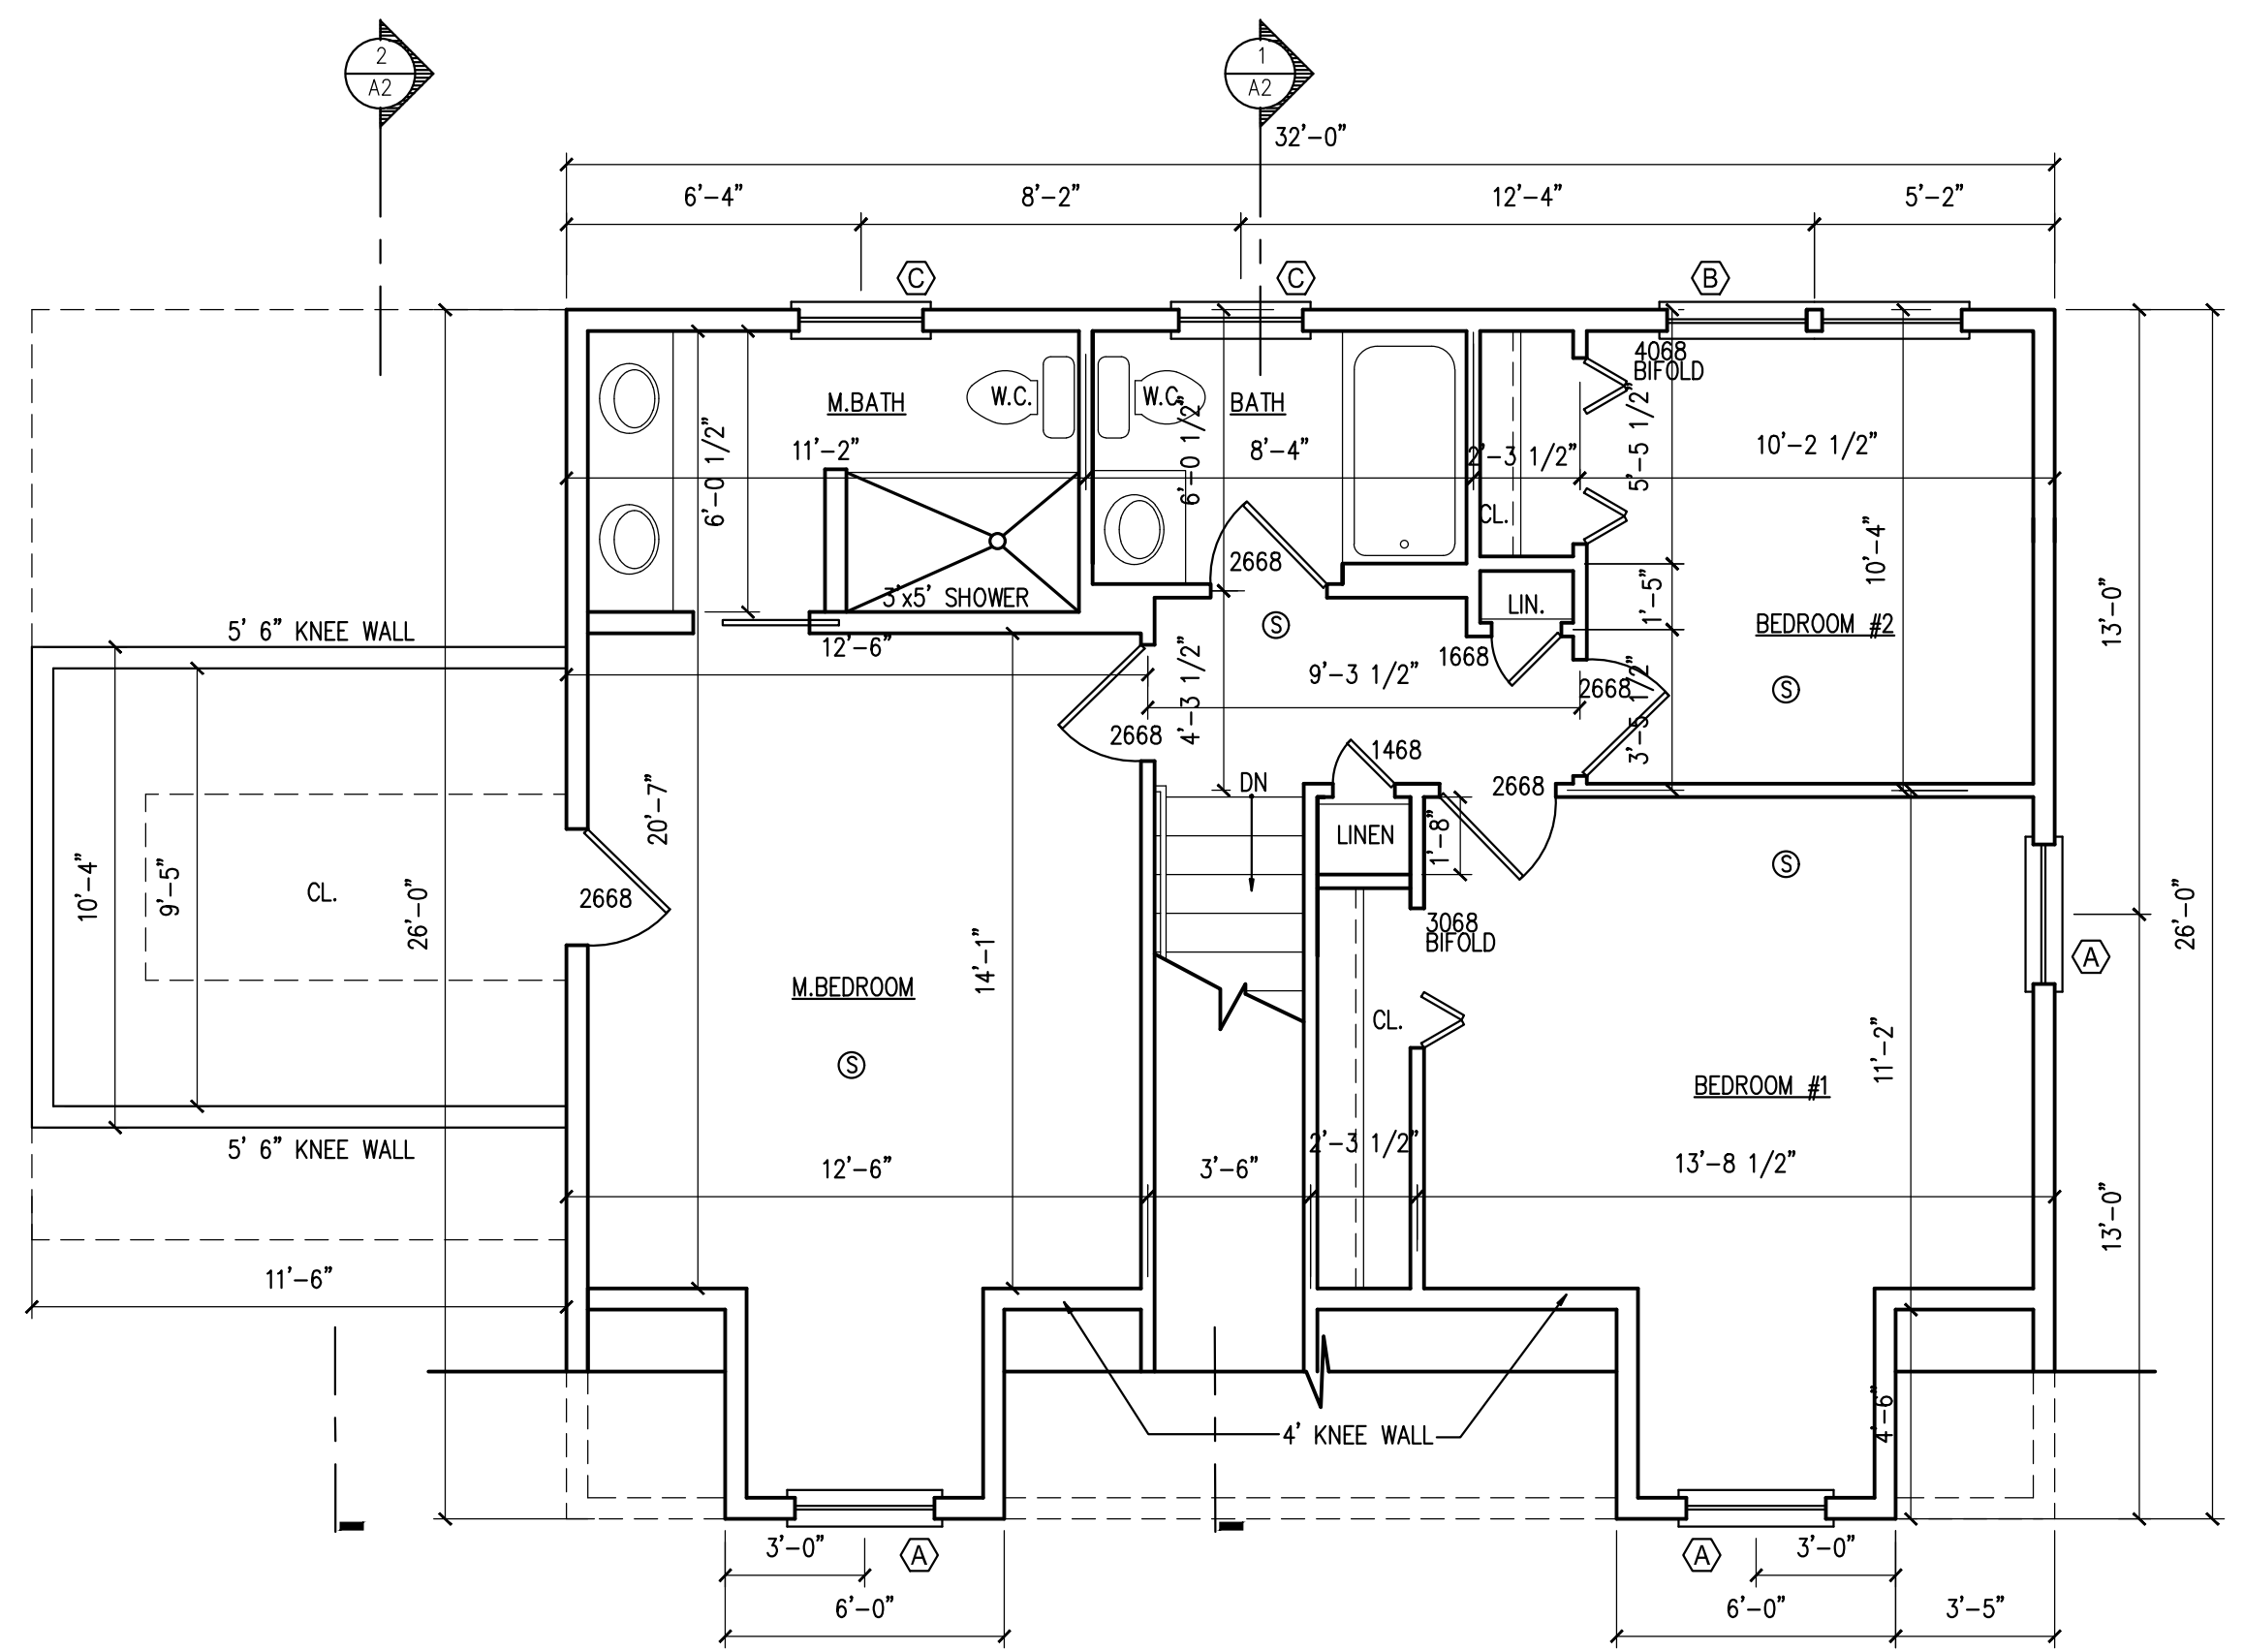

PAPE RESIDENCE
 LOT 23
 BASKET LANE
 PORTLAND, MAINE

DRAWINGS THIS SHEET
 FIRST FLOOR PLAN /
 SECOND FLOOR PLAN
 SECTIONS

DATE
 07/08/16

A2