


031400
 153 Hope Ave
 390 B 003

SITE PLAN
 LOT 23, PRESUMPSCOT RIVER PLACE, PHASE III
 HOPE AVE, PORTLAND, ME
 1" = 20'

CITY OF PORTLAND
APPROVED SITE PLAN
 Subject to Dept. Conditions
 Date of Approval: _____

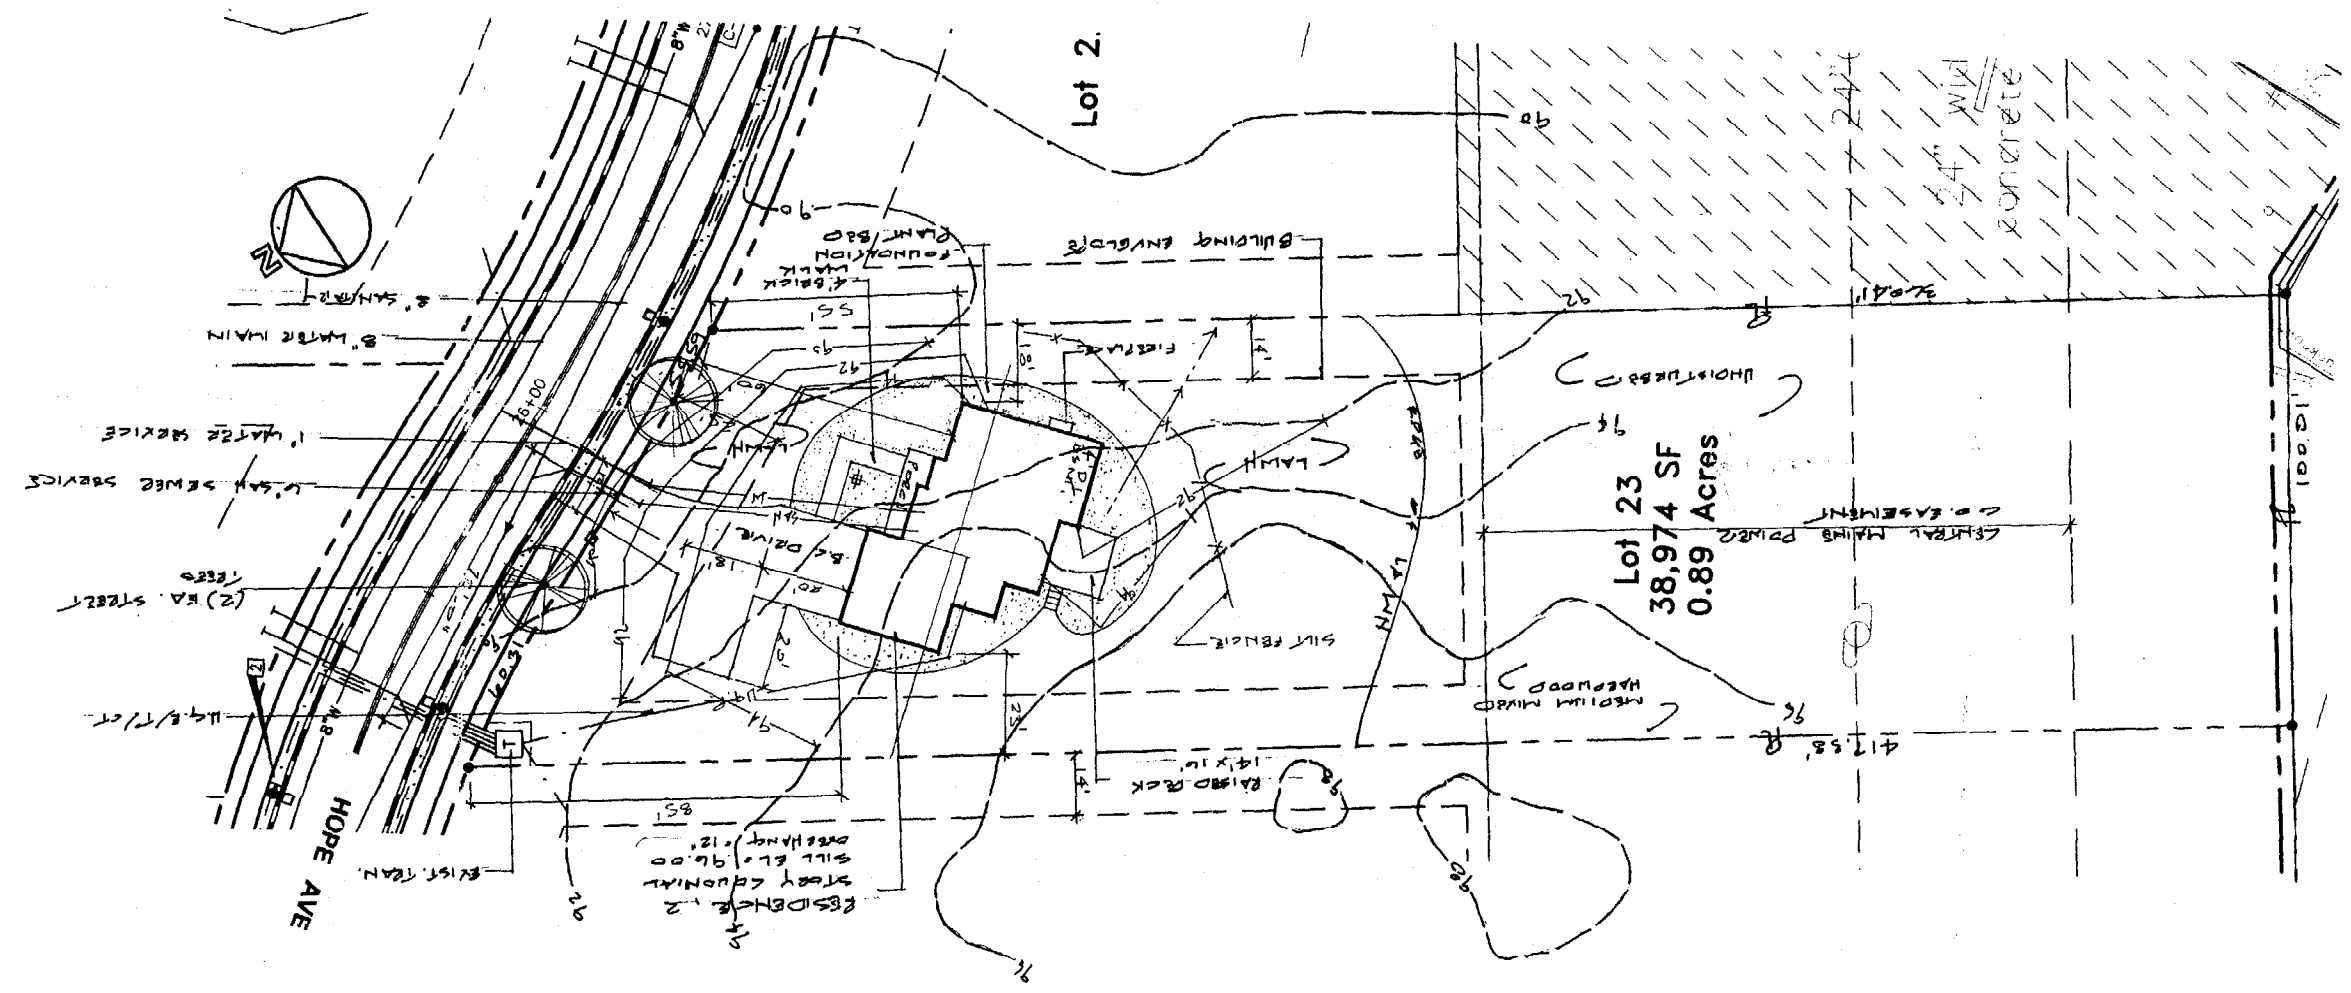

BROOKS RESIDENCE
 PLANNING / DESIGN ASSOCIATES
 1000 W. WALTER PATRICK ROAD, PORTLAND, ME 04106
 TEL: 857-2222

DATE: _____
 REVISIONS: _____
 SHEET _____ OF _____