




Correct method of measuring treads and risers:

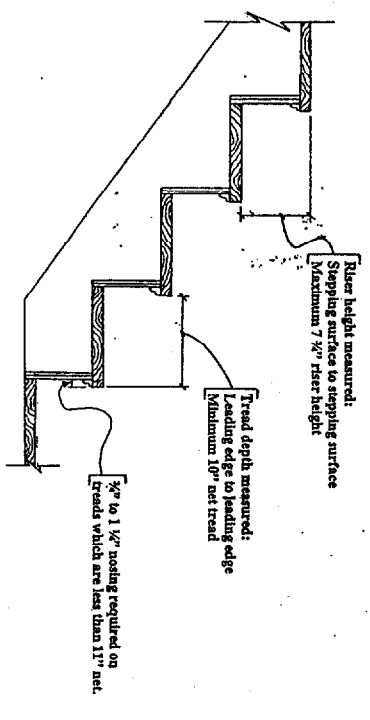

Please note: To achieve a minimum 10" net tread the stringer must be cut to 10".

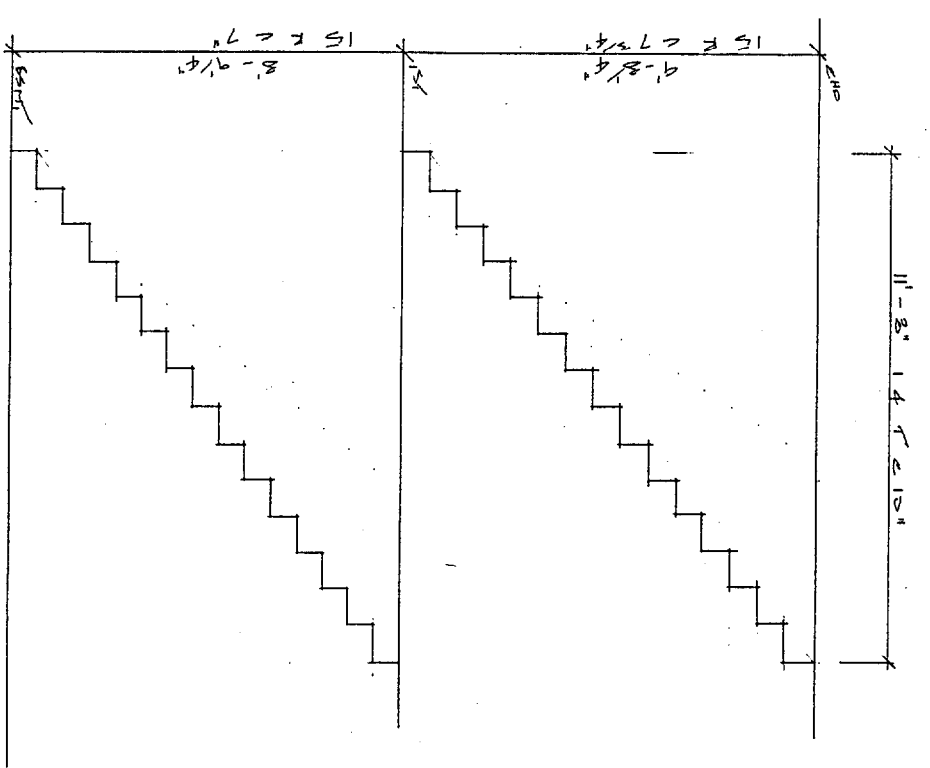

STAIR SECTION  
1/2" = 1'-0"

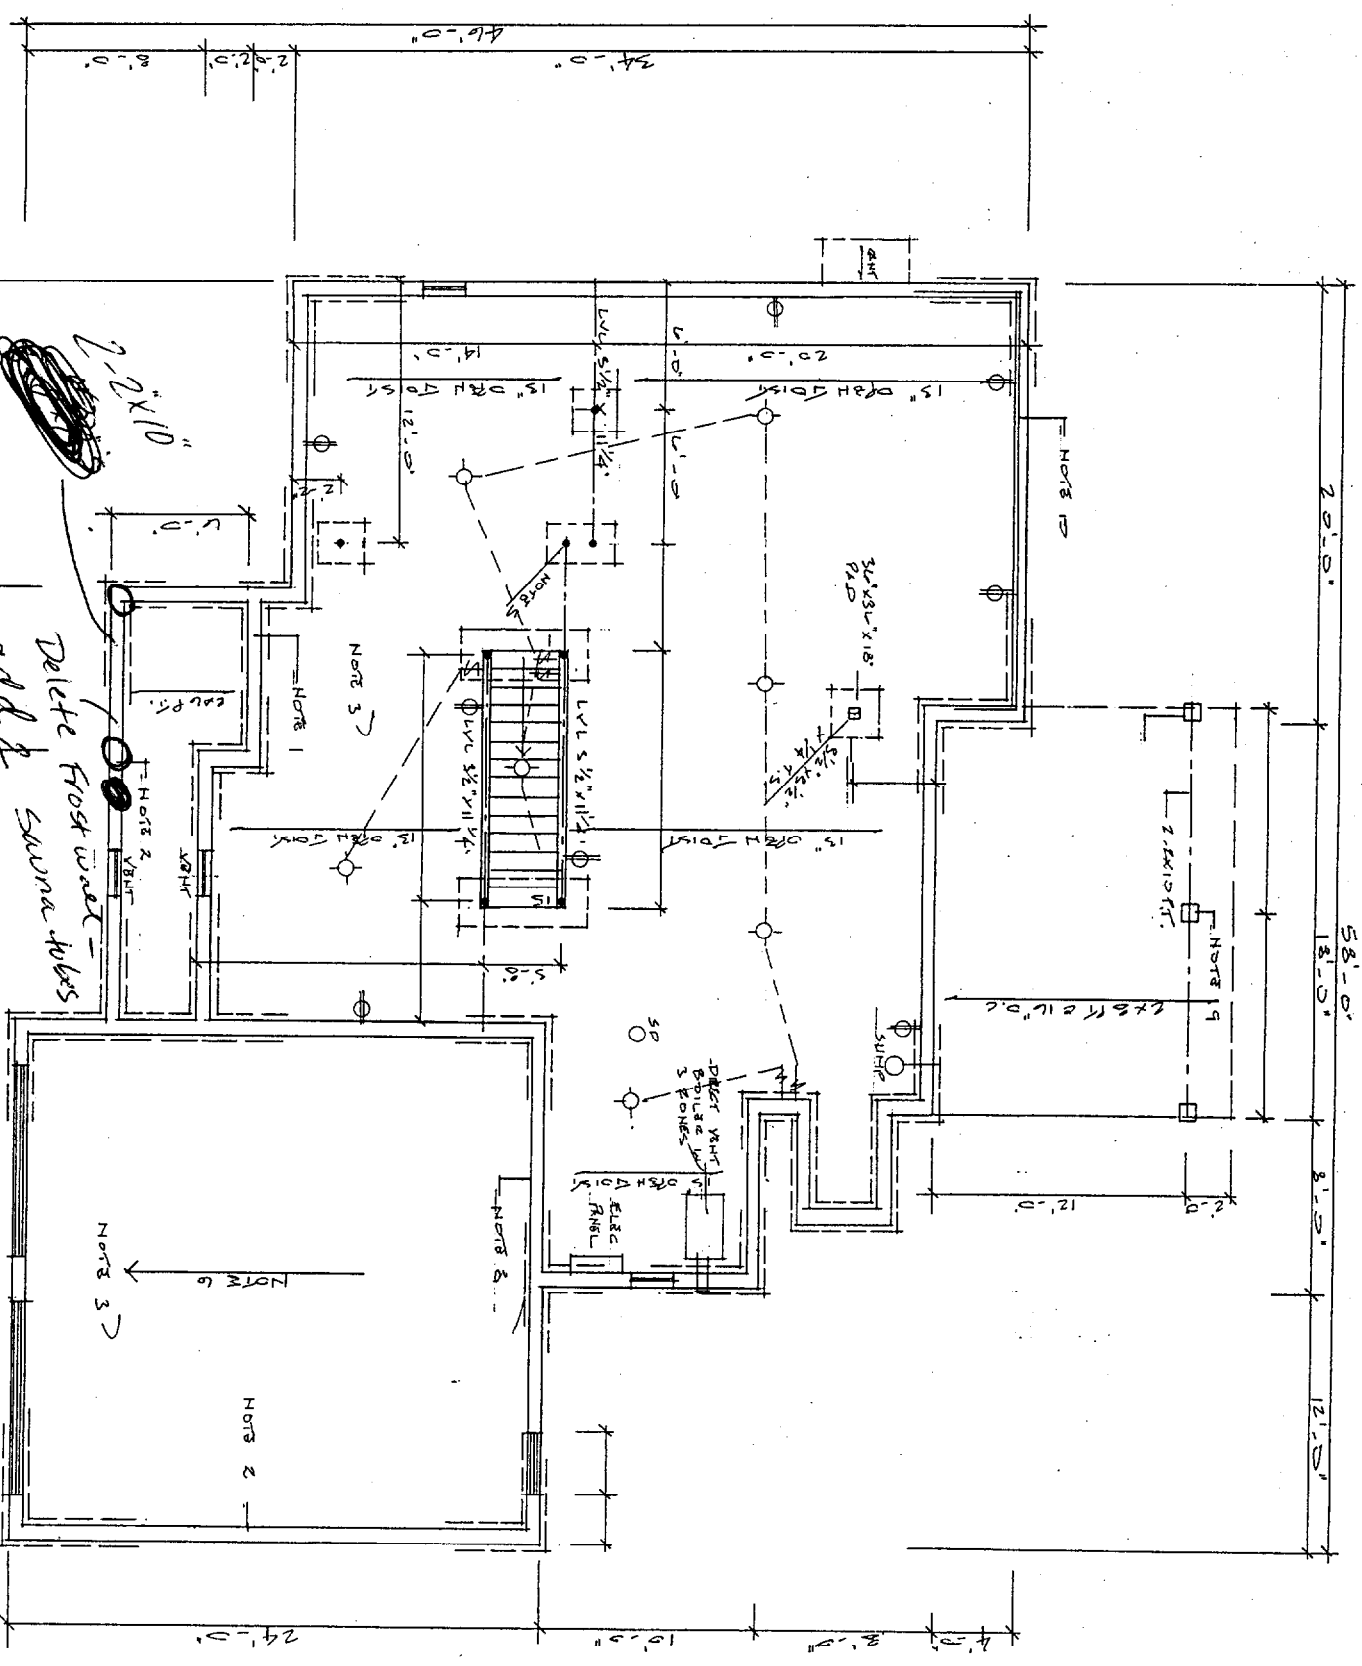

FOUNDATION PLAN  
1/4" = 1'-0"


ELECTRICAL LAYOUT

- FOUNDATION NOTES
1. 7" W/4" CONC. WALL AS SHOWN ON CONT.
  2. FROST FOOTING
  3. 4" CONC. FLOOR FINISH TO BE RECREATED ON CONT.
  4. 4" CONC. FLOOR FINISH TO BE RECREATED ON CONT.
*Amended Permit #03-1400*


392 B 023

# 031400  
153 Hope Cove

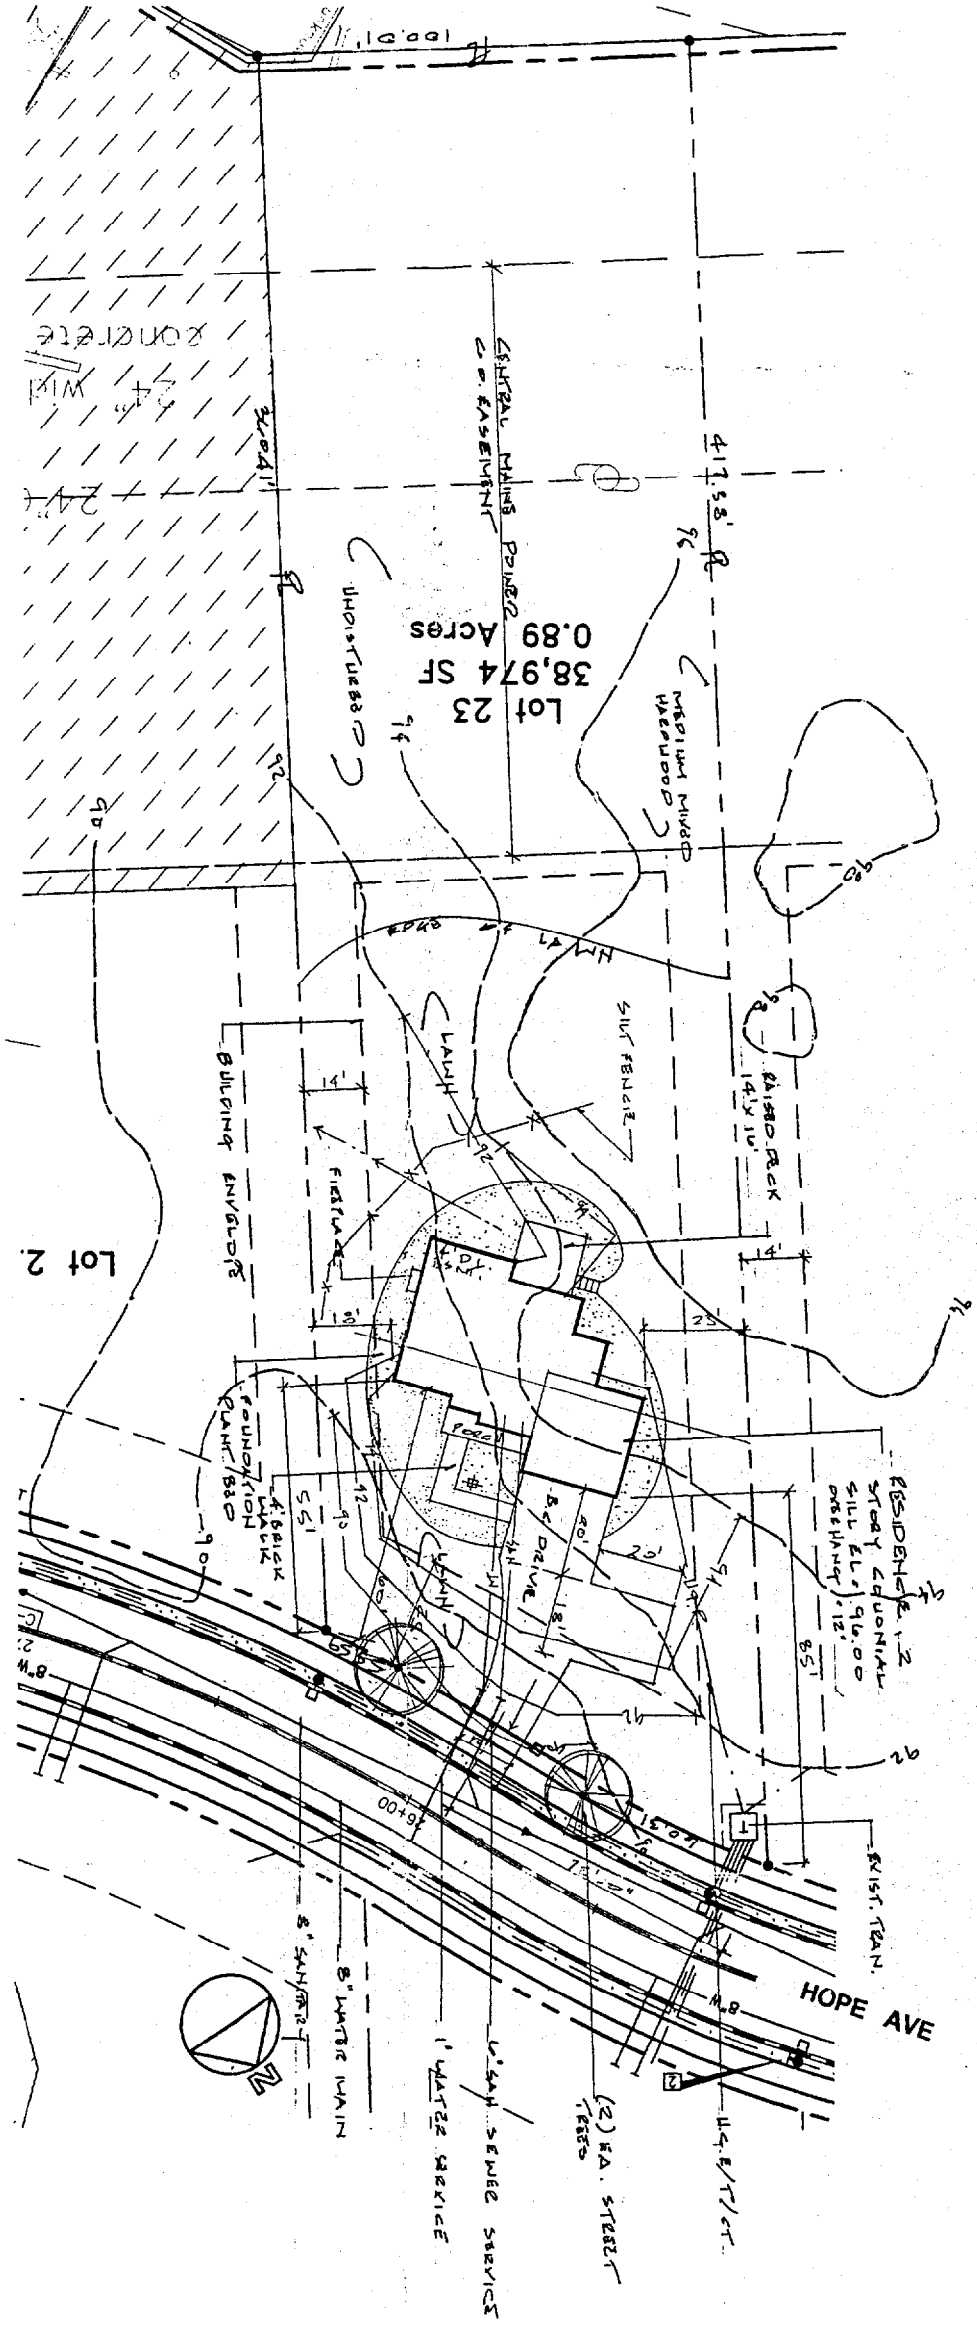

CITY OF PORTLAND  
 APPROVED SITE PLAN  
 Subject to Dept. Conditions  
 Date of Approval: \_\_\_\_\_

SITE PLAN  
 LOT 23, PRESUMSCOT RIVER PLACE, PHASE III  
 HOPE AVE, PORTLAND, ME  
 1" = 20'

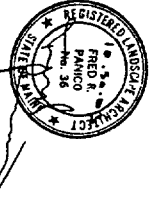

BROOKS RESIDENCE

DATE: REVISIONS:

PLANNING / DESIGN ASSOCIATES  
 RESIDENTIAL DESIGNERS / SITE PLANNERS / DRAFTING SERVICES  
 35 WALTER PARTRIDGE ROAD, WINDHAM, ME 03092-2540

SHEET \_\_\_\_\_ OF \_\_\_\_\_