

# ELECTRICAL PERMIT

## City of Portland, Me.



To the Chief Electrical Inspector, Portland Maine:  
 The undersigned hereby applies for a permit to make electrical installations  
 in accordance with the laws of Maine, the City of Portland Electrical Ordinance,  
 National Electrical Code and the following specifications:

Date 12-1-09  
 Permit # 2009-4718  
 CBL# 392-B-25

LOCATION: 131 Hope Ave METER MAKE & # \_\_\_\_\_  
 CMP ACCOUNT # \_\_\_\_\_ OWNER Jeffrey + Kirsten Martini  
 TENANT NA PHONE # 650 696

								TOTAL EACH FEE	
OUTLETS	<u>13</u>	<u>13</u>	Receptacles	<u>13</u>	Switches	<u>1</u>	Smoke Detector	.20	<u>5.40</u>
FIXTURES	<u>21</u>	<u>21</u>	Incandescent		Fluorescent		Strips	.20	<u>9.40</u>
SERVICES			Overhead		Underground		TTL AMPS <800	15.00	
			Overhead		Underground		>800	25.00	
Temporary Service			Overhead		Underground		TTL AMPS	25.00	
METERS			(number of)					1.00	
MOTORS			(number of)					2.00	
RESID/COM			Electric units					1.00	
HEATING			oil/gas units		Interior		Exterior	5.00	
APPLIANCES			Ranges		Cook Tops		Wall Ovens	2.00	
			Insta-Hot		Water heaters		Fans	2.00	
			Dryers		Disposals	<u>1</u>	Dishwasher	2.00	<u>2.00</u>
			Compactors		Spa		Washing Machine	2.00	
MISC. (number of)			Others (denote)					2.00	<u>4.00</u>
			Air Cond/win					3.00	
			Air Cond/cent				Pools	10.00	
			HVAC		EMS		Thermostat	5.00	
			Signs					10.00	
			Alarms/res					5.00	
			Alarms/com					15.00	
			Heavy Duty(CRKT)					2.00	
			Circus/Carnv					25.00	
			Alterations					5.00	
			Fire Repairs					15.00	
			E Lights					1.00	
			E Generators					20.00	
PANELS			Service		Remote		Main	4.00	
TRANSFORMER			0-25 Kva					5.00	
			25-200 Kva					8.00	
			Over 200 Kva					10.00	
TOTAL AMOUNT DUE									
MINIMUM FEE/COMMERCIAL 55.00									
MINIMUM FEE								45.00	


RECEIVED  
 DEC 2 2009  
 Dept. of Building Inspection  
 City of Portland Maine

CONTRACTORS NAME Jeff Martini MASTER LIC. # 7765  
 ADDRESS 131 Hope Ave LIMITED LIC. # \_\_\_\_\_  
 TELEPHONE 415-4745

SIGNATURE OF CONTRACTOR [Signature] OK per Mike Monario  
- Tim Napalitano - inspected  
 White Copy - Office • Yellow Copy - Applicant

392  
 325

MAILED 16.80

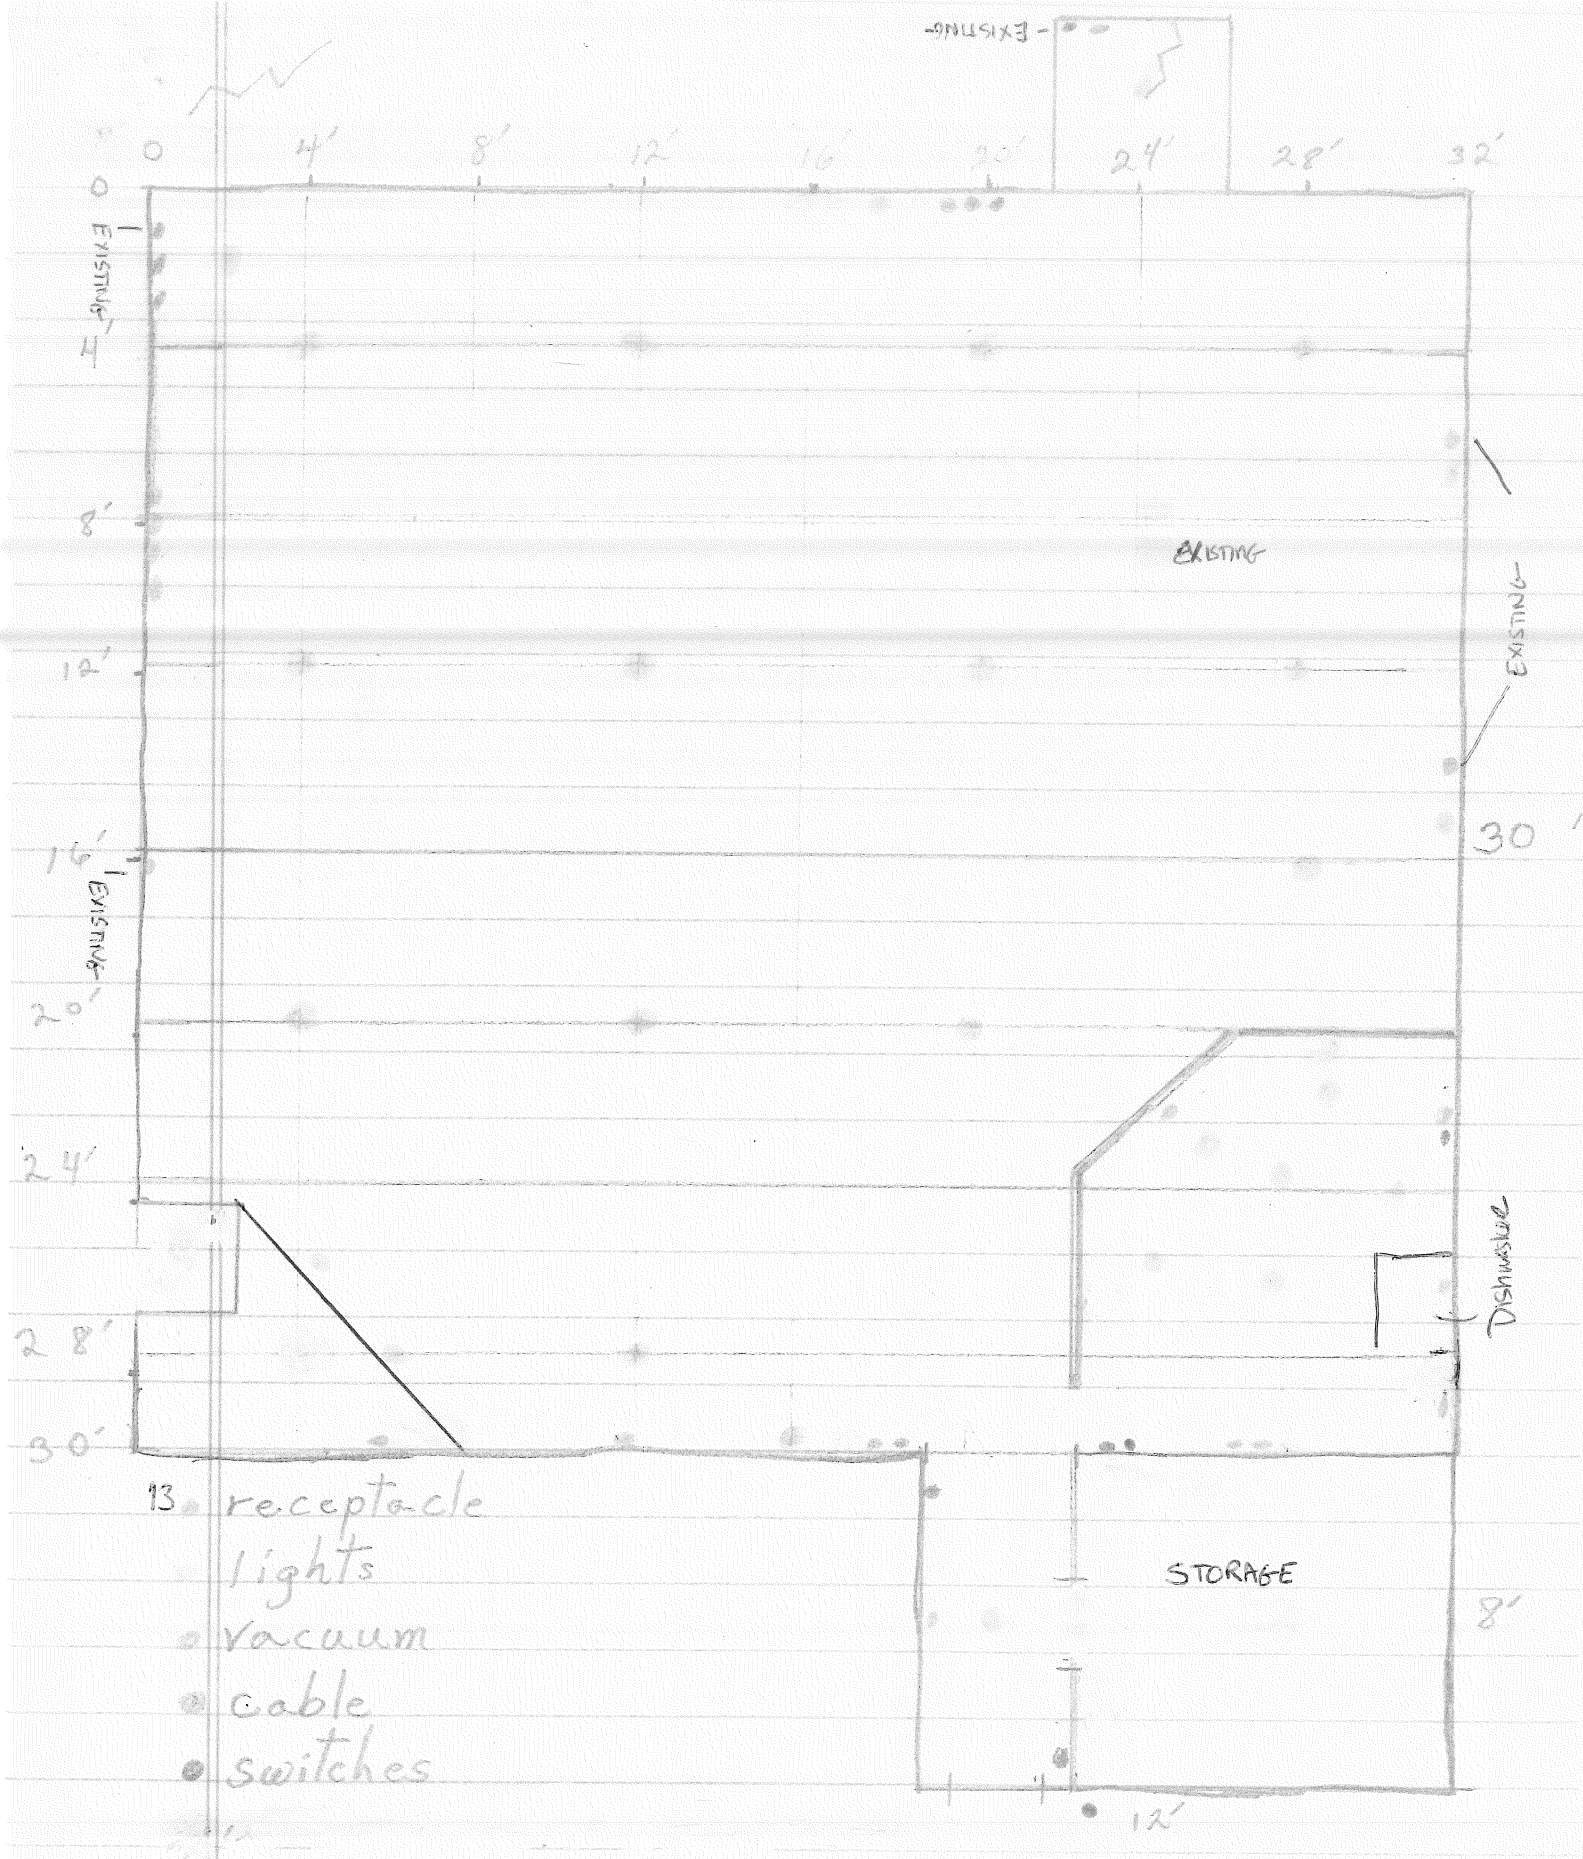

131 Hope Ave      32'  
 Additions to existing electrical service