



**VARNEY BUILDERS**  
 "All your carpentry needs"



Nick Varney  
 207-650-1770  
 VARNEYBUILDERS@YAHOO.COM

Free Estimates  
 Fully Insured

Frame To Finish  
 New Construction and Renovations

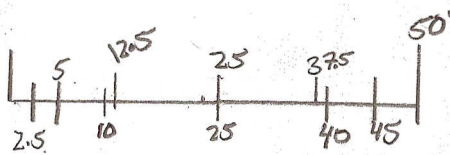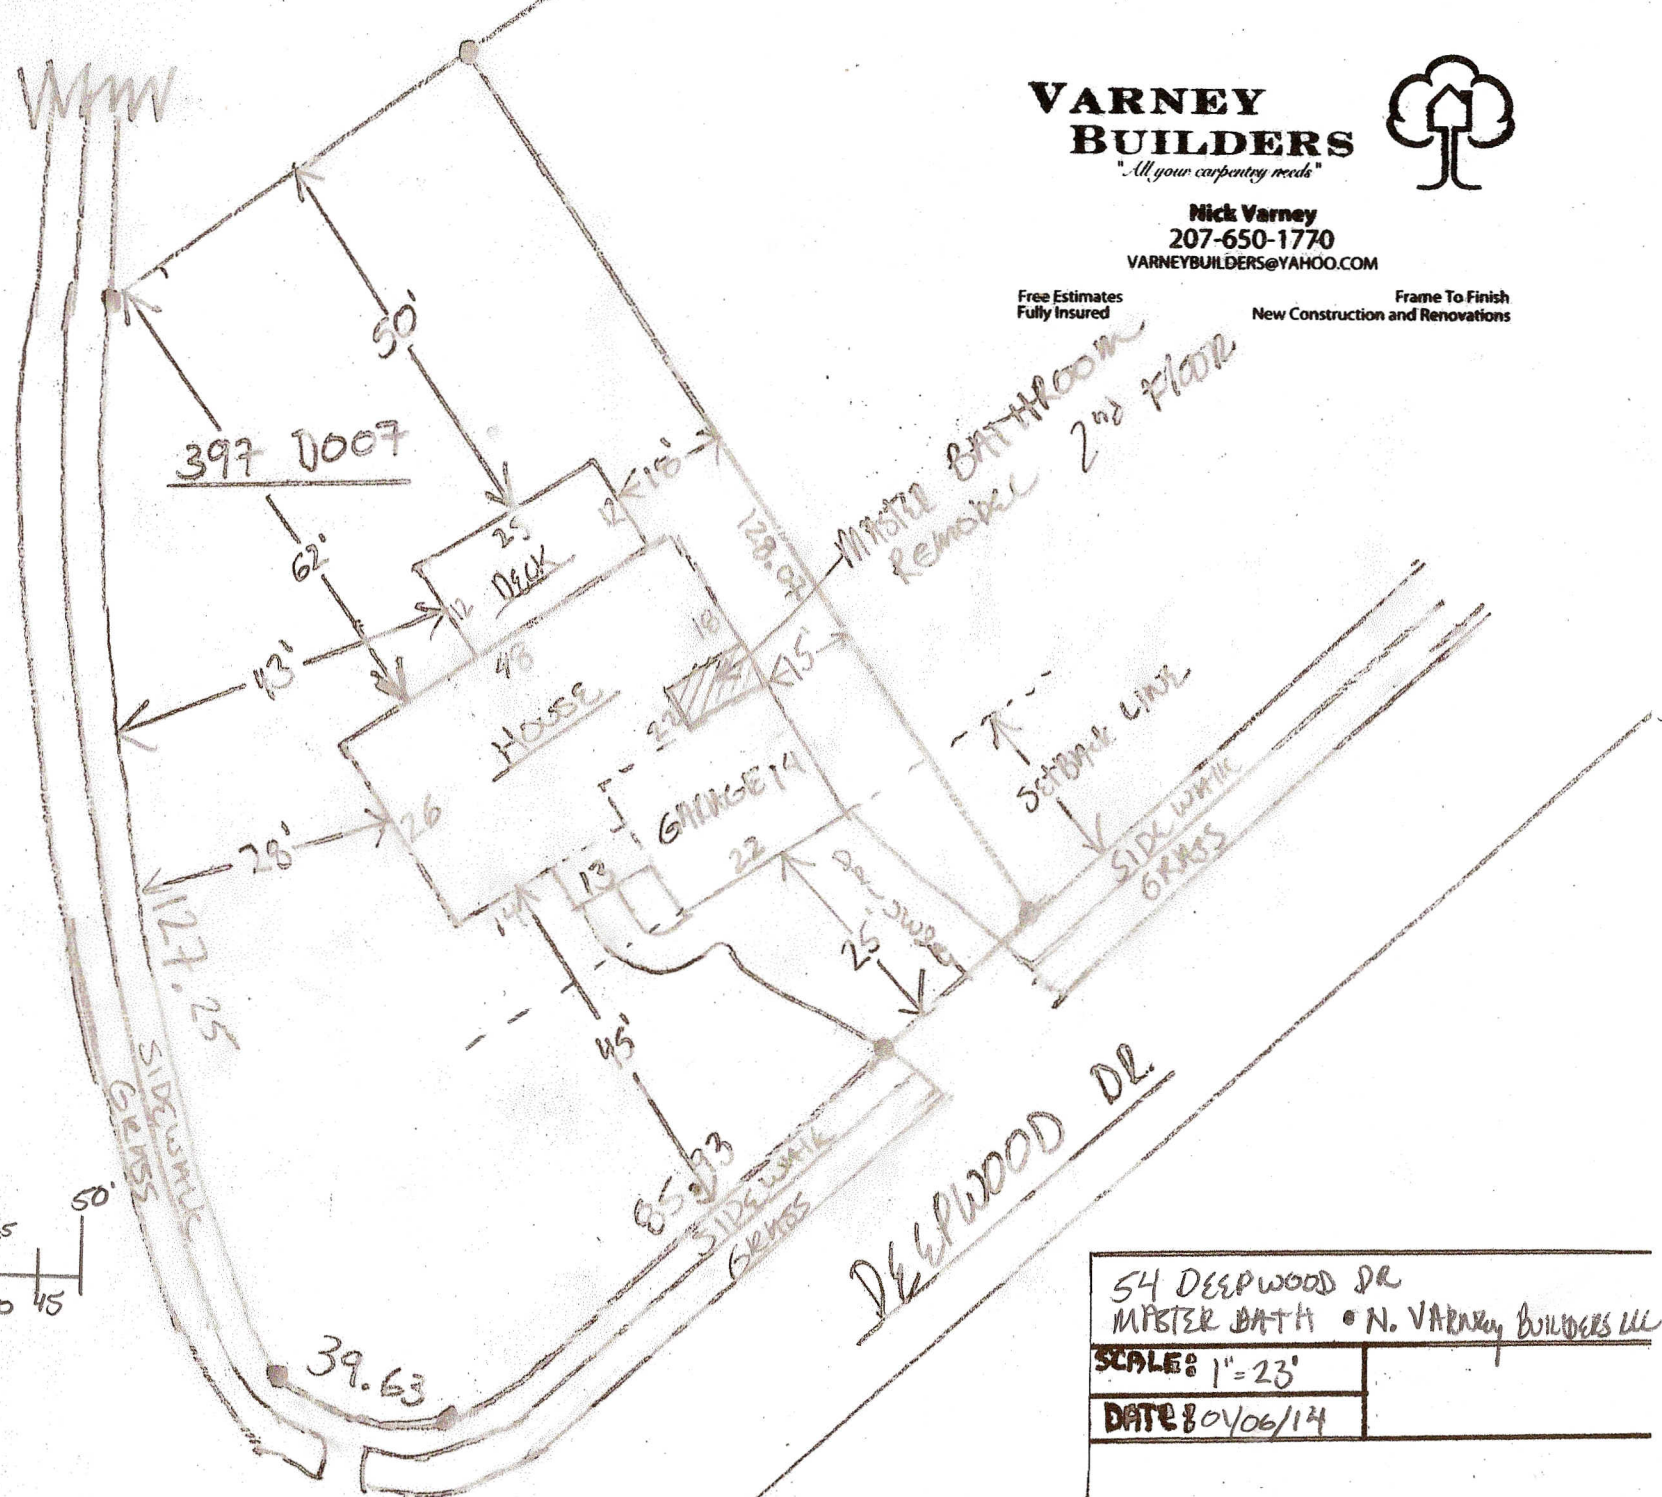

SCALE 1" = 23'

54 DEEPWOOD DR MASTER BATH • N. VARNEY BUILDERS LLC	
SCALE: 1" = 23'	
DATE: 8/04/06/14	

NOTES:  
 MASTER BATH PERMIT