


Builders Name and Address

CHAMBERLAIN CONSTRUCTION
 1022 PORTLAND ROAD
 SACO ME
 PHONE: 282-7377

No.	Revision/Issue	Date
	FINAL	

Project_LOT#13 Sheet
C1
 Date 5/10/06
 Scale 1"=20'

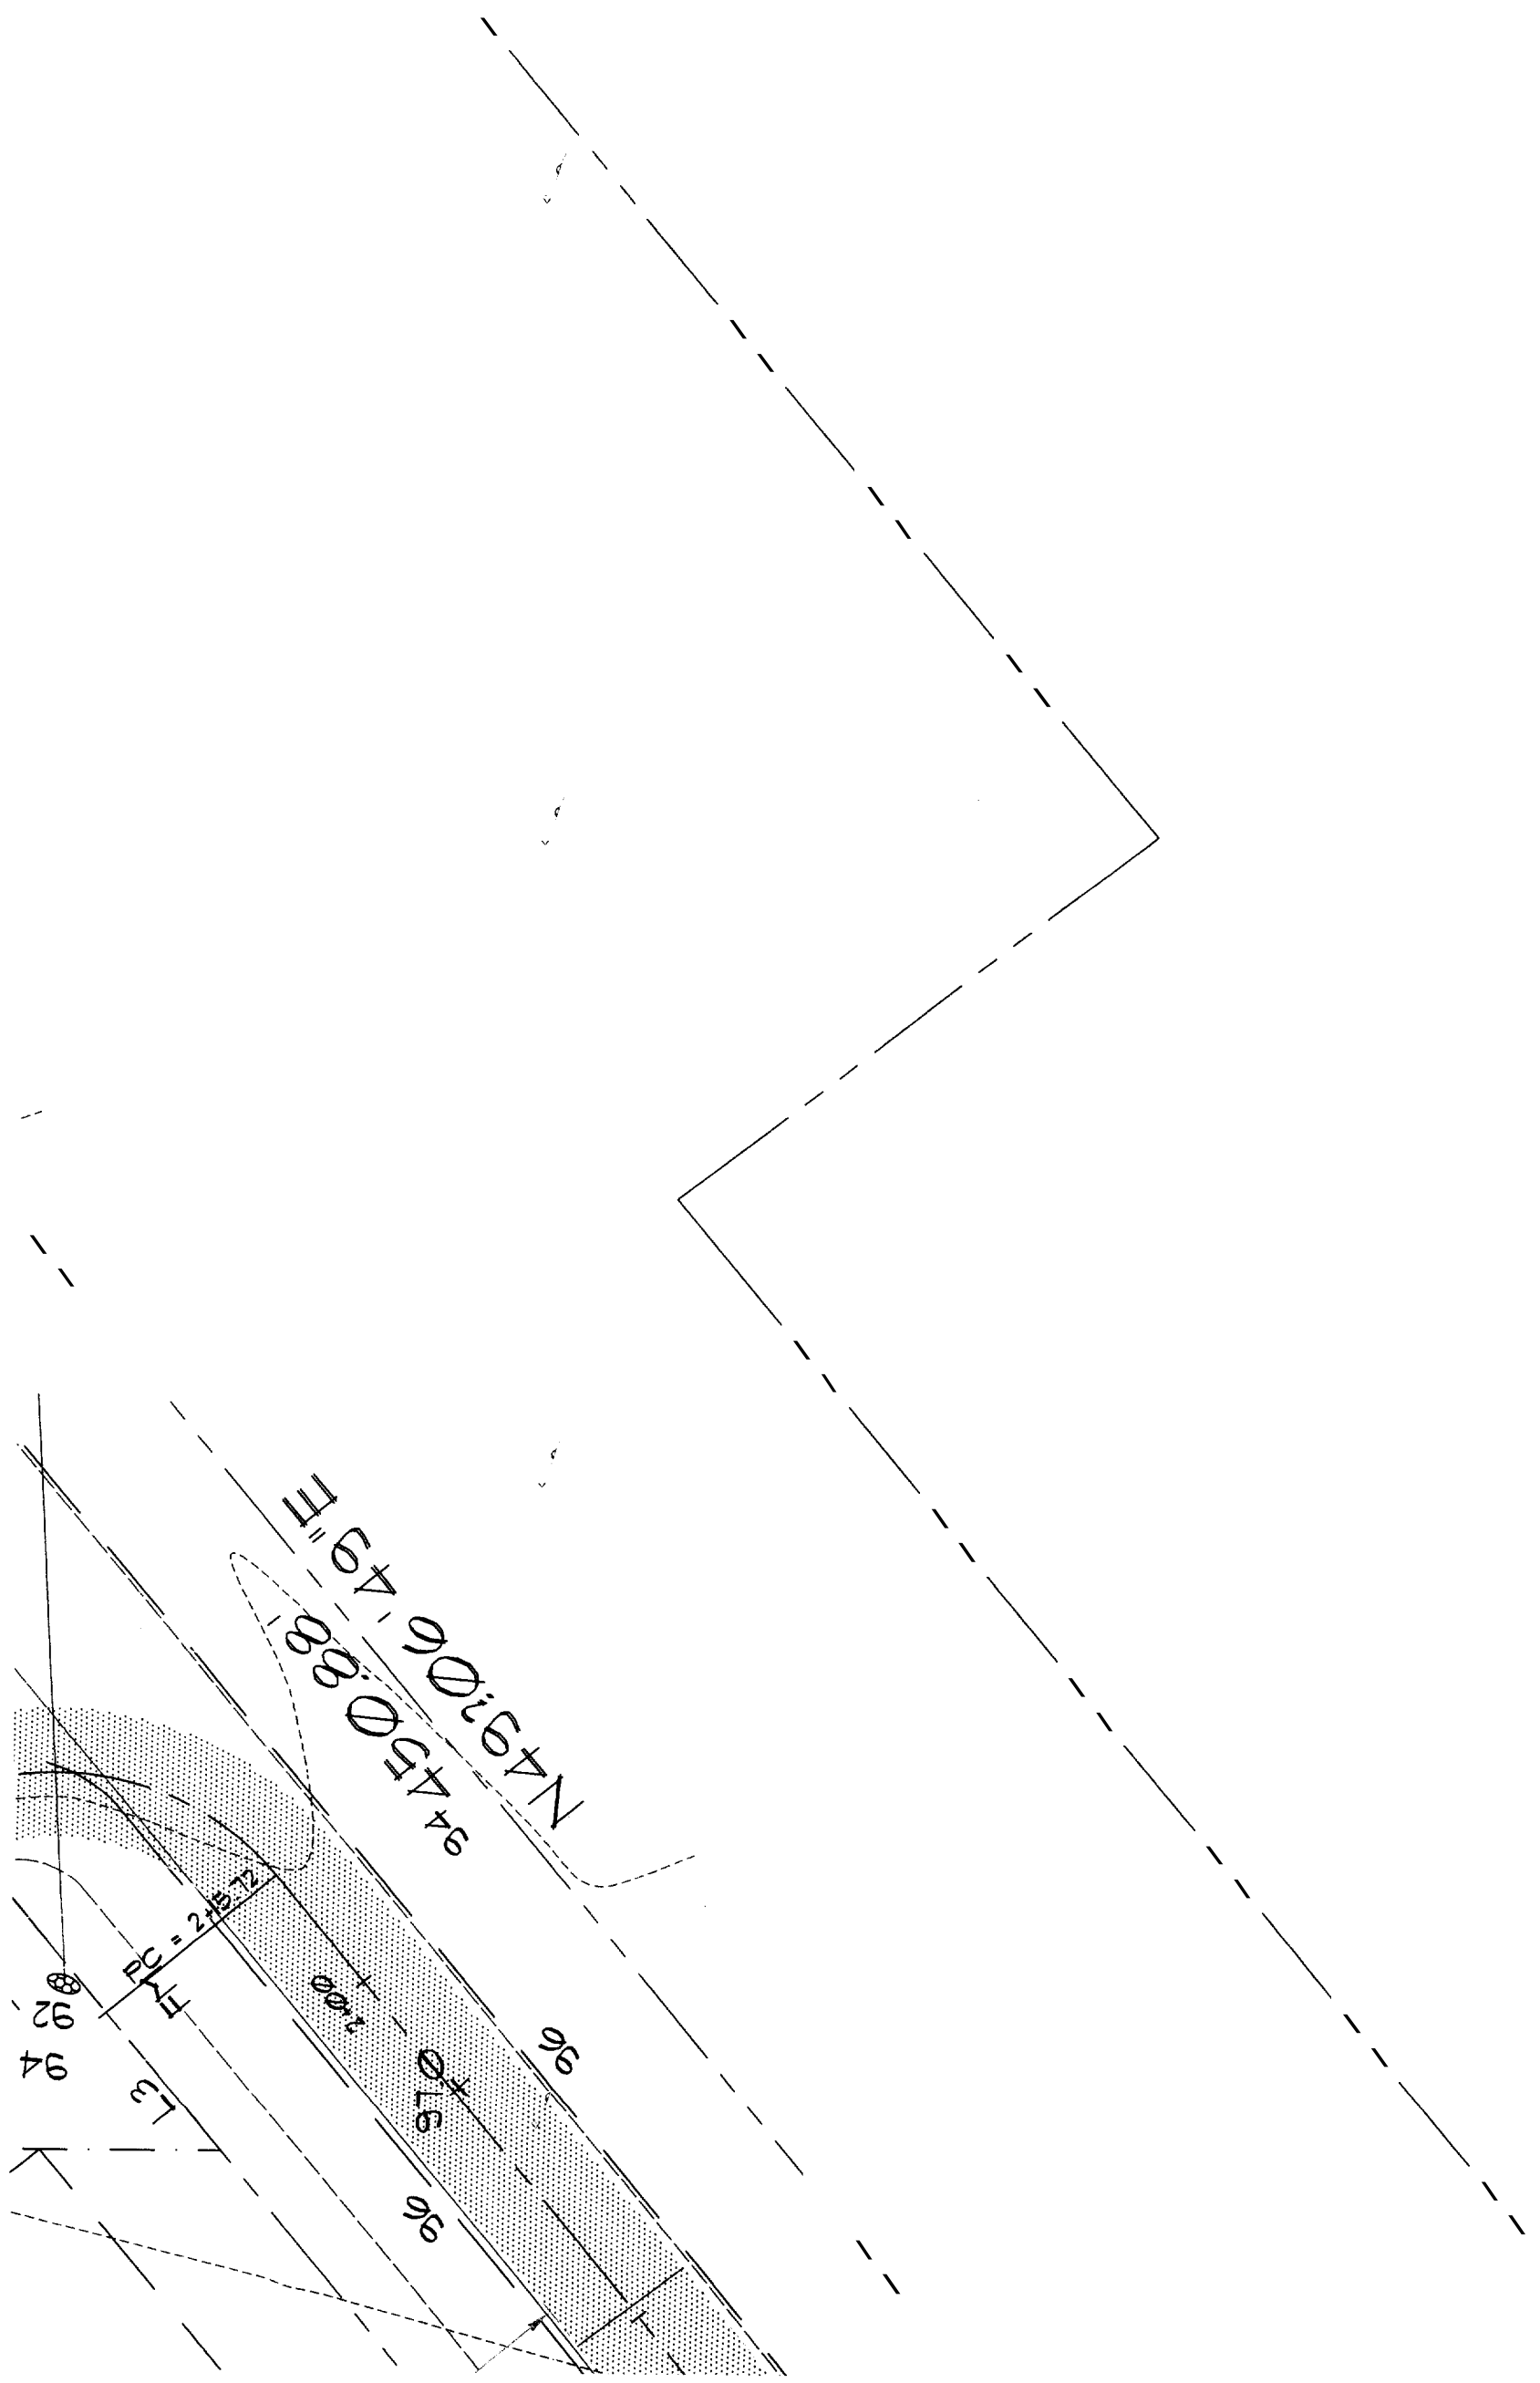



LOT 1
47,468 S.F.
1.09 Ac.

N50°30'10\"/>

460.44'

100

PROPOSED BURIE
(P) 500 GALLONS
PROPANE TANKS
INSTALLED BY

35

35



