


## 704 Allen Ave Deck Cross section

---

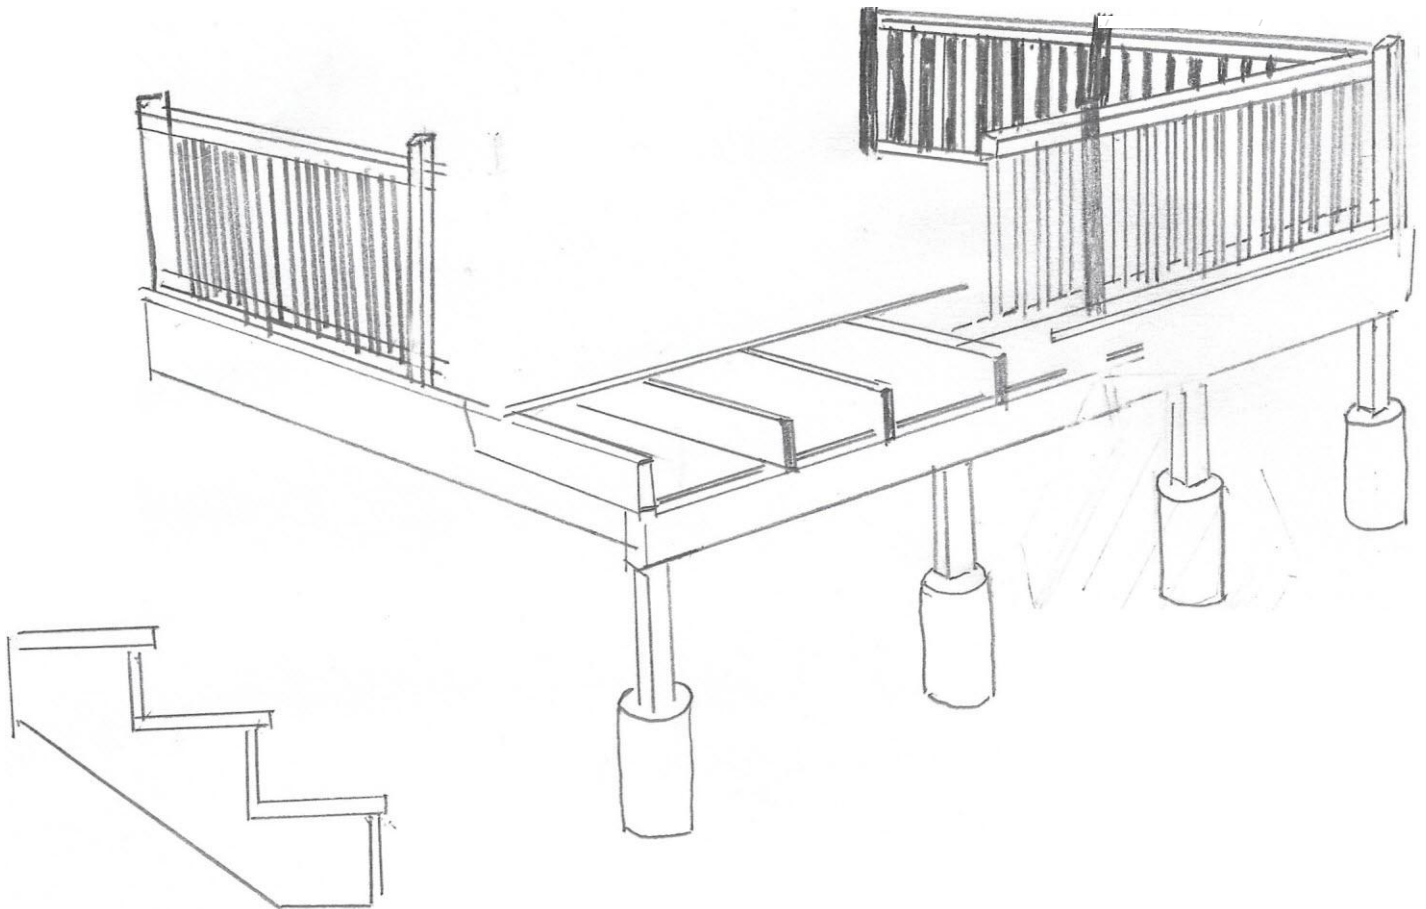

Stair elevation 30 in

Stair width 48 in

Utilizing 3 precut stringers for stairs

Riser height  $7\frac{3}{4}$  in

Tread depth 10 in

Nosing 1 in