


**BASEMENT PLAN**  
SCALE: 1/8" = 1'-0"

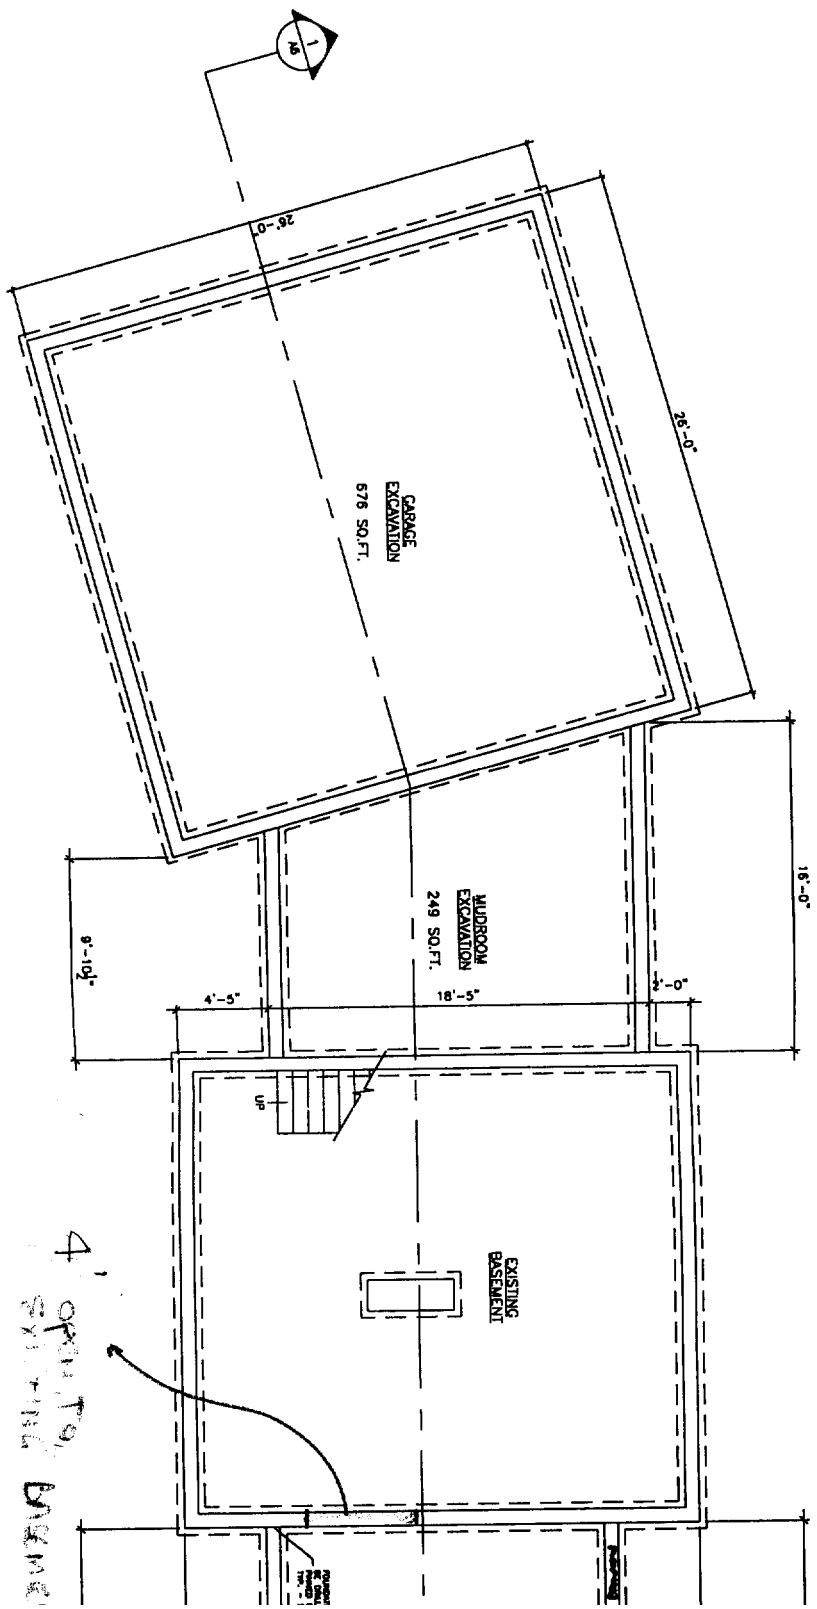

4' OPENING, BASEMENT EXISTING