
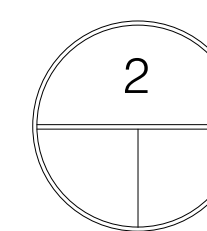
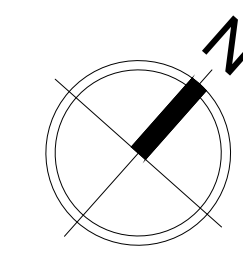


**RENOVATION PLAN**

0 4'-0" SCALE: 3/8" = 1'-0"

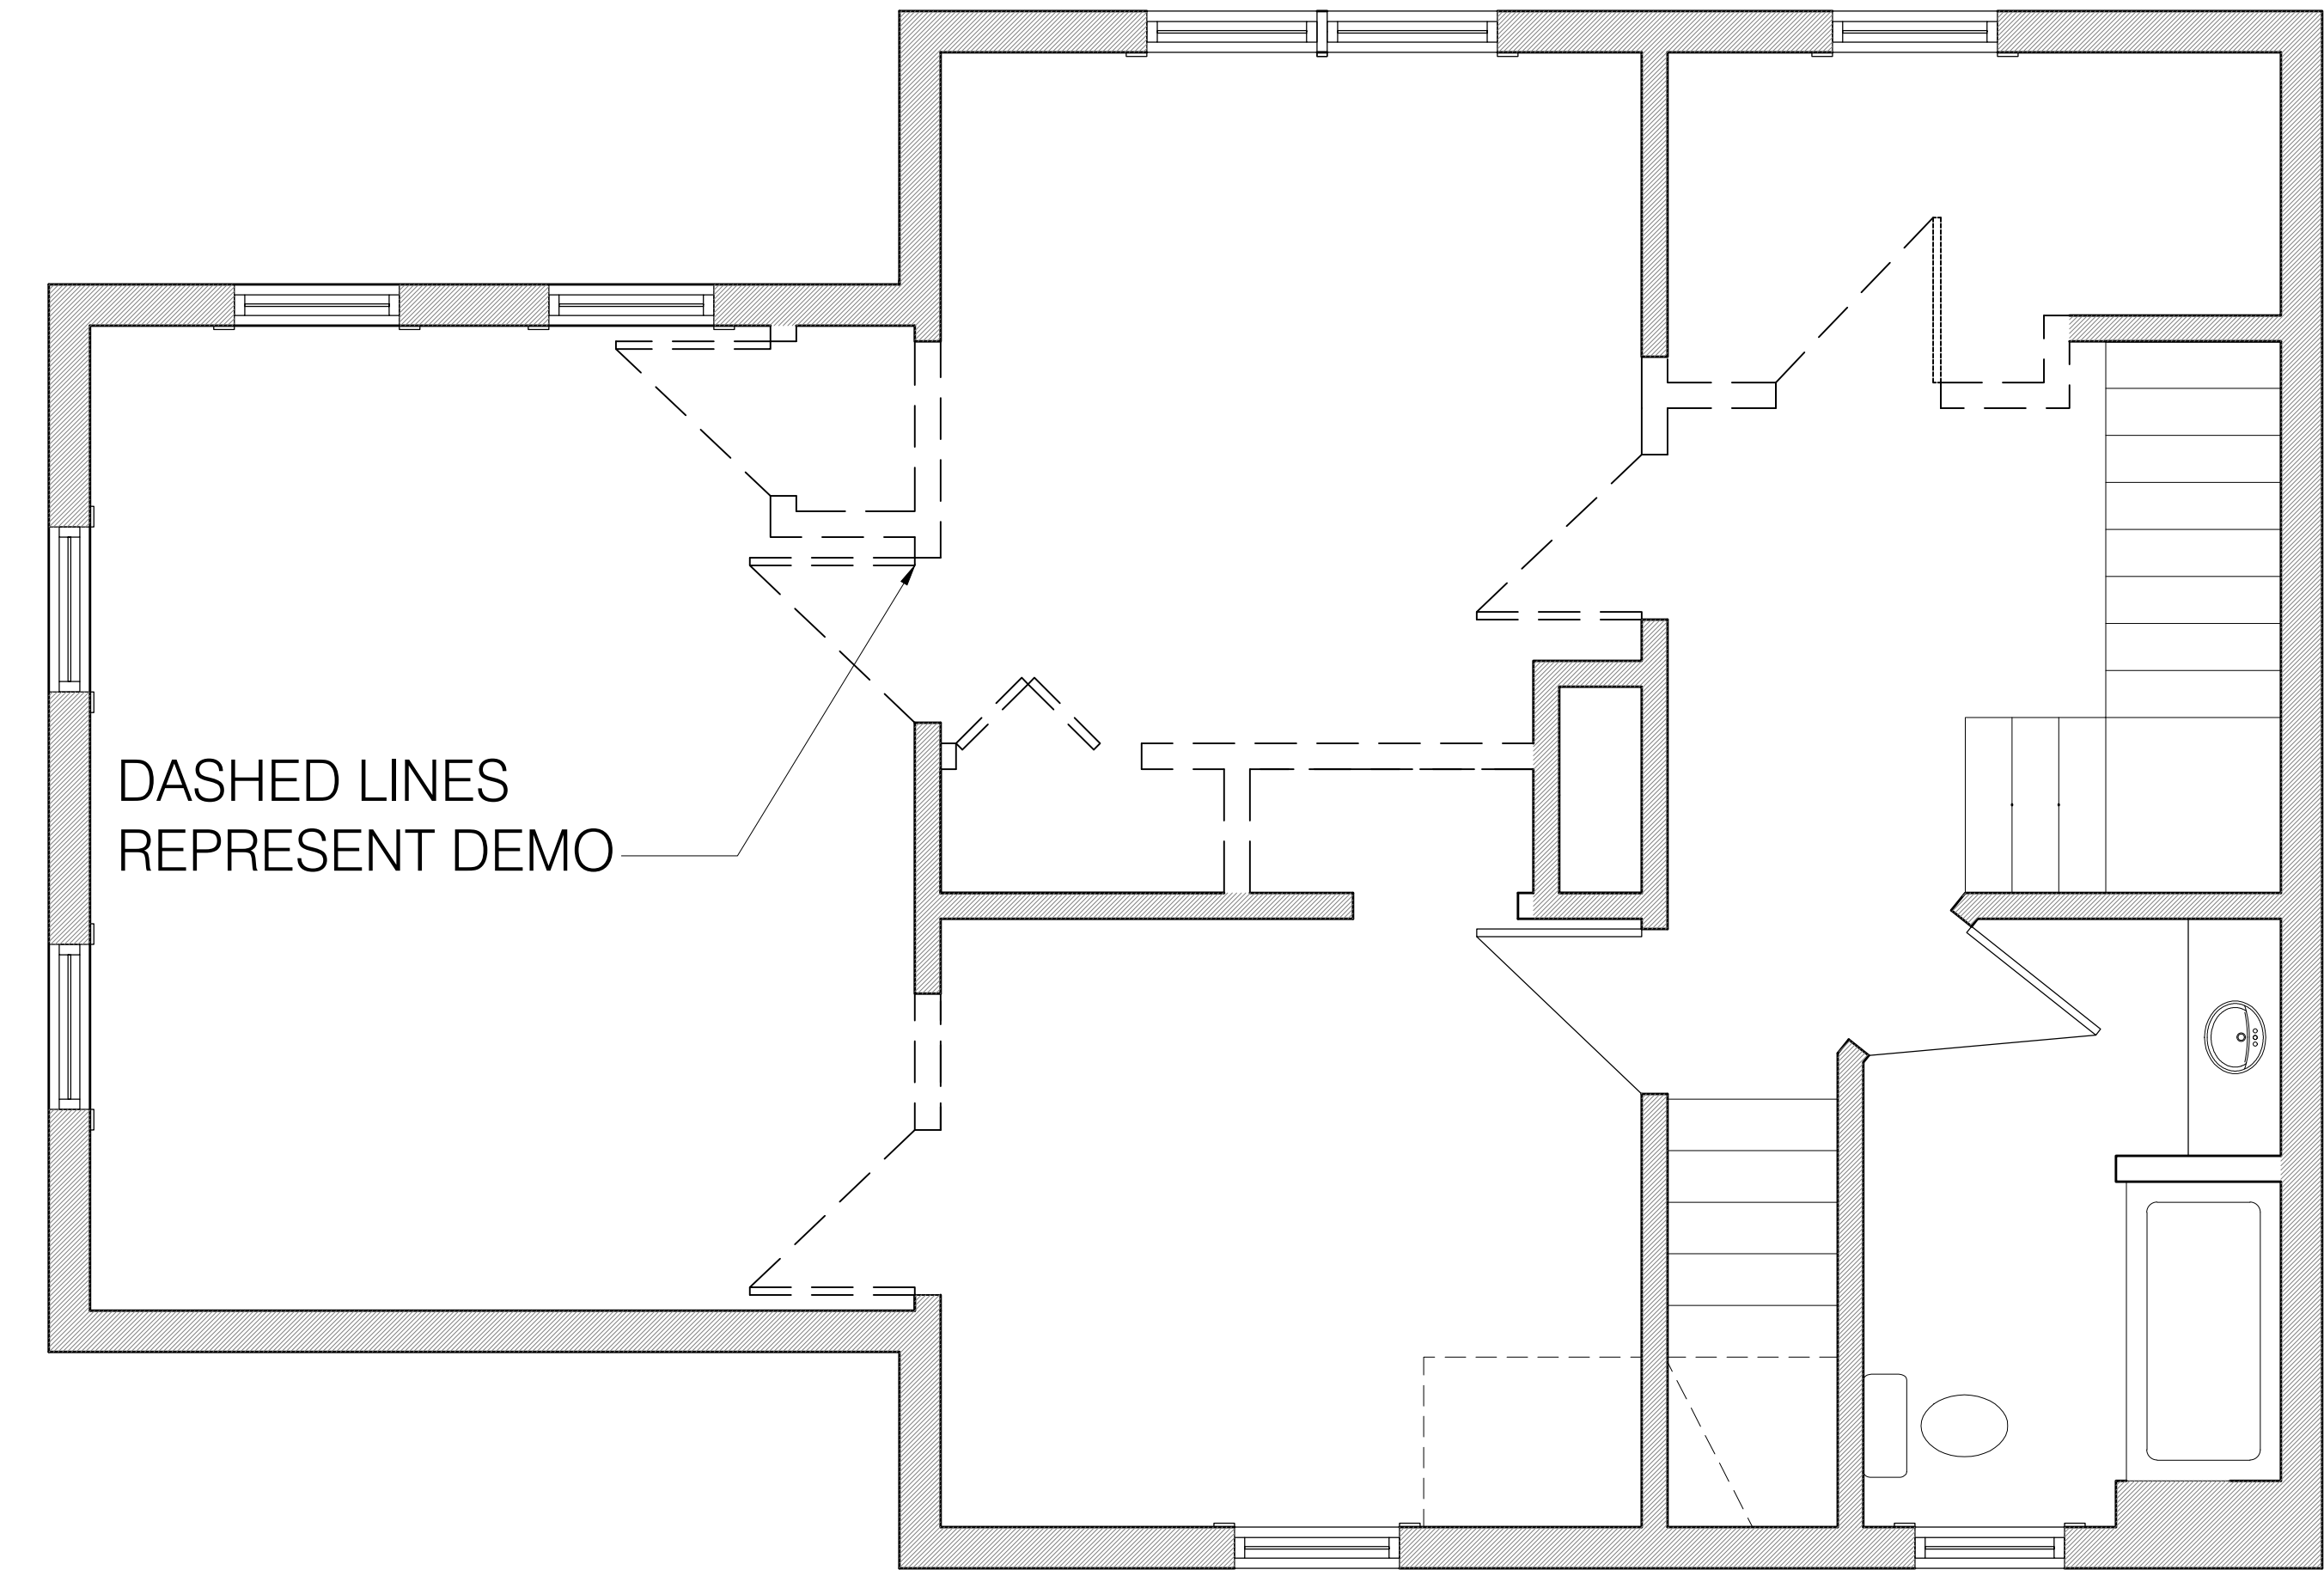

**DEMO PLAN**

0 4'-0" SCALE: 3/8" = 1'-0"