


EXISTING
HOUSE

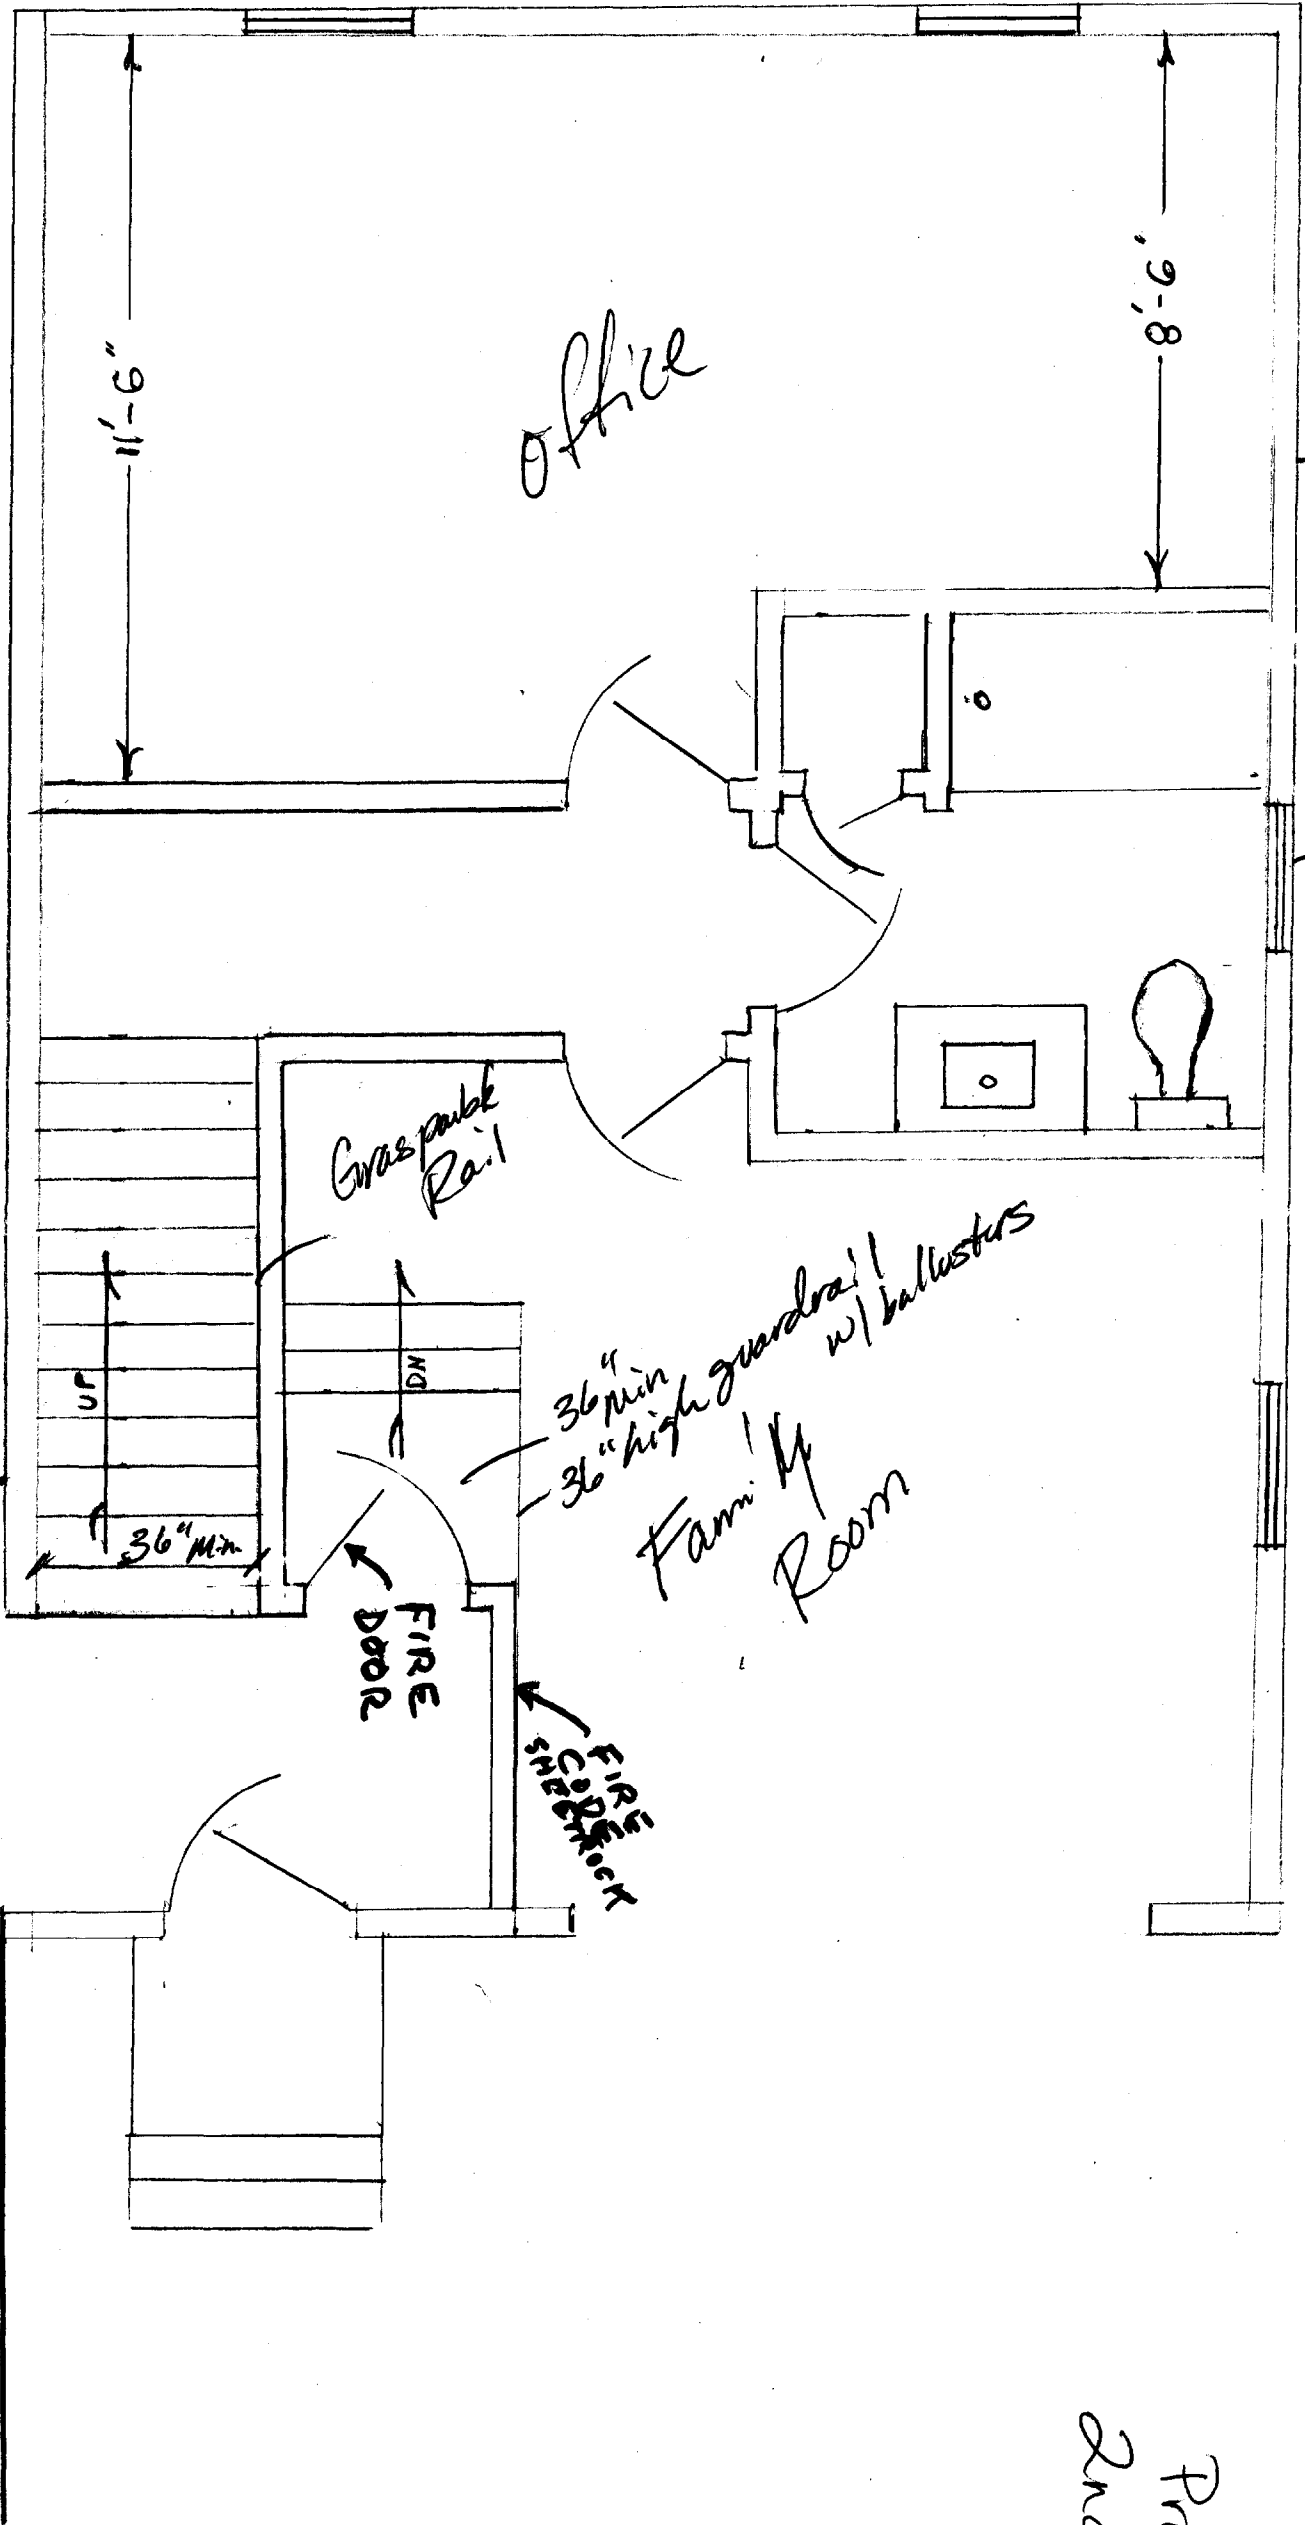

Office

11'-6"

9'-8"

Tempered

Graspable Rail

UP

DN

36" min


FIRE DOOR

36" min guardrail w/ ballusters
Family Room

FIRE CHECK SHEET

Proposed
2nd floor



proposed 1st floor
(garage)

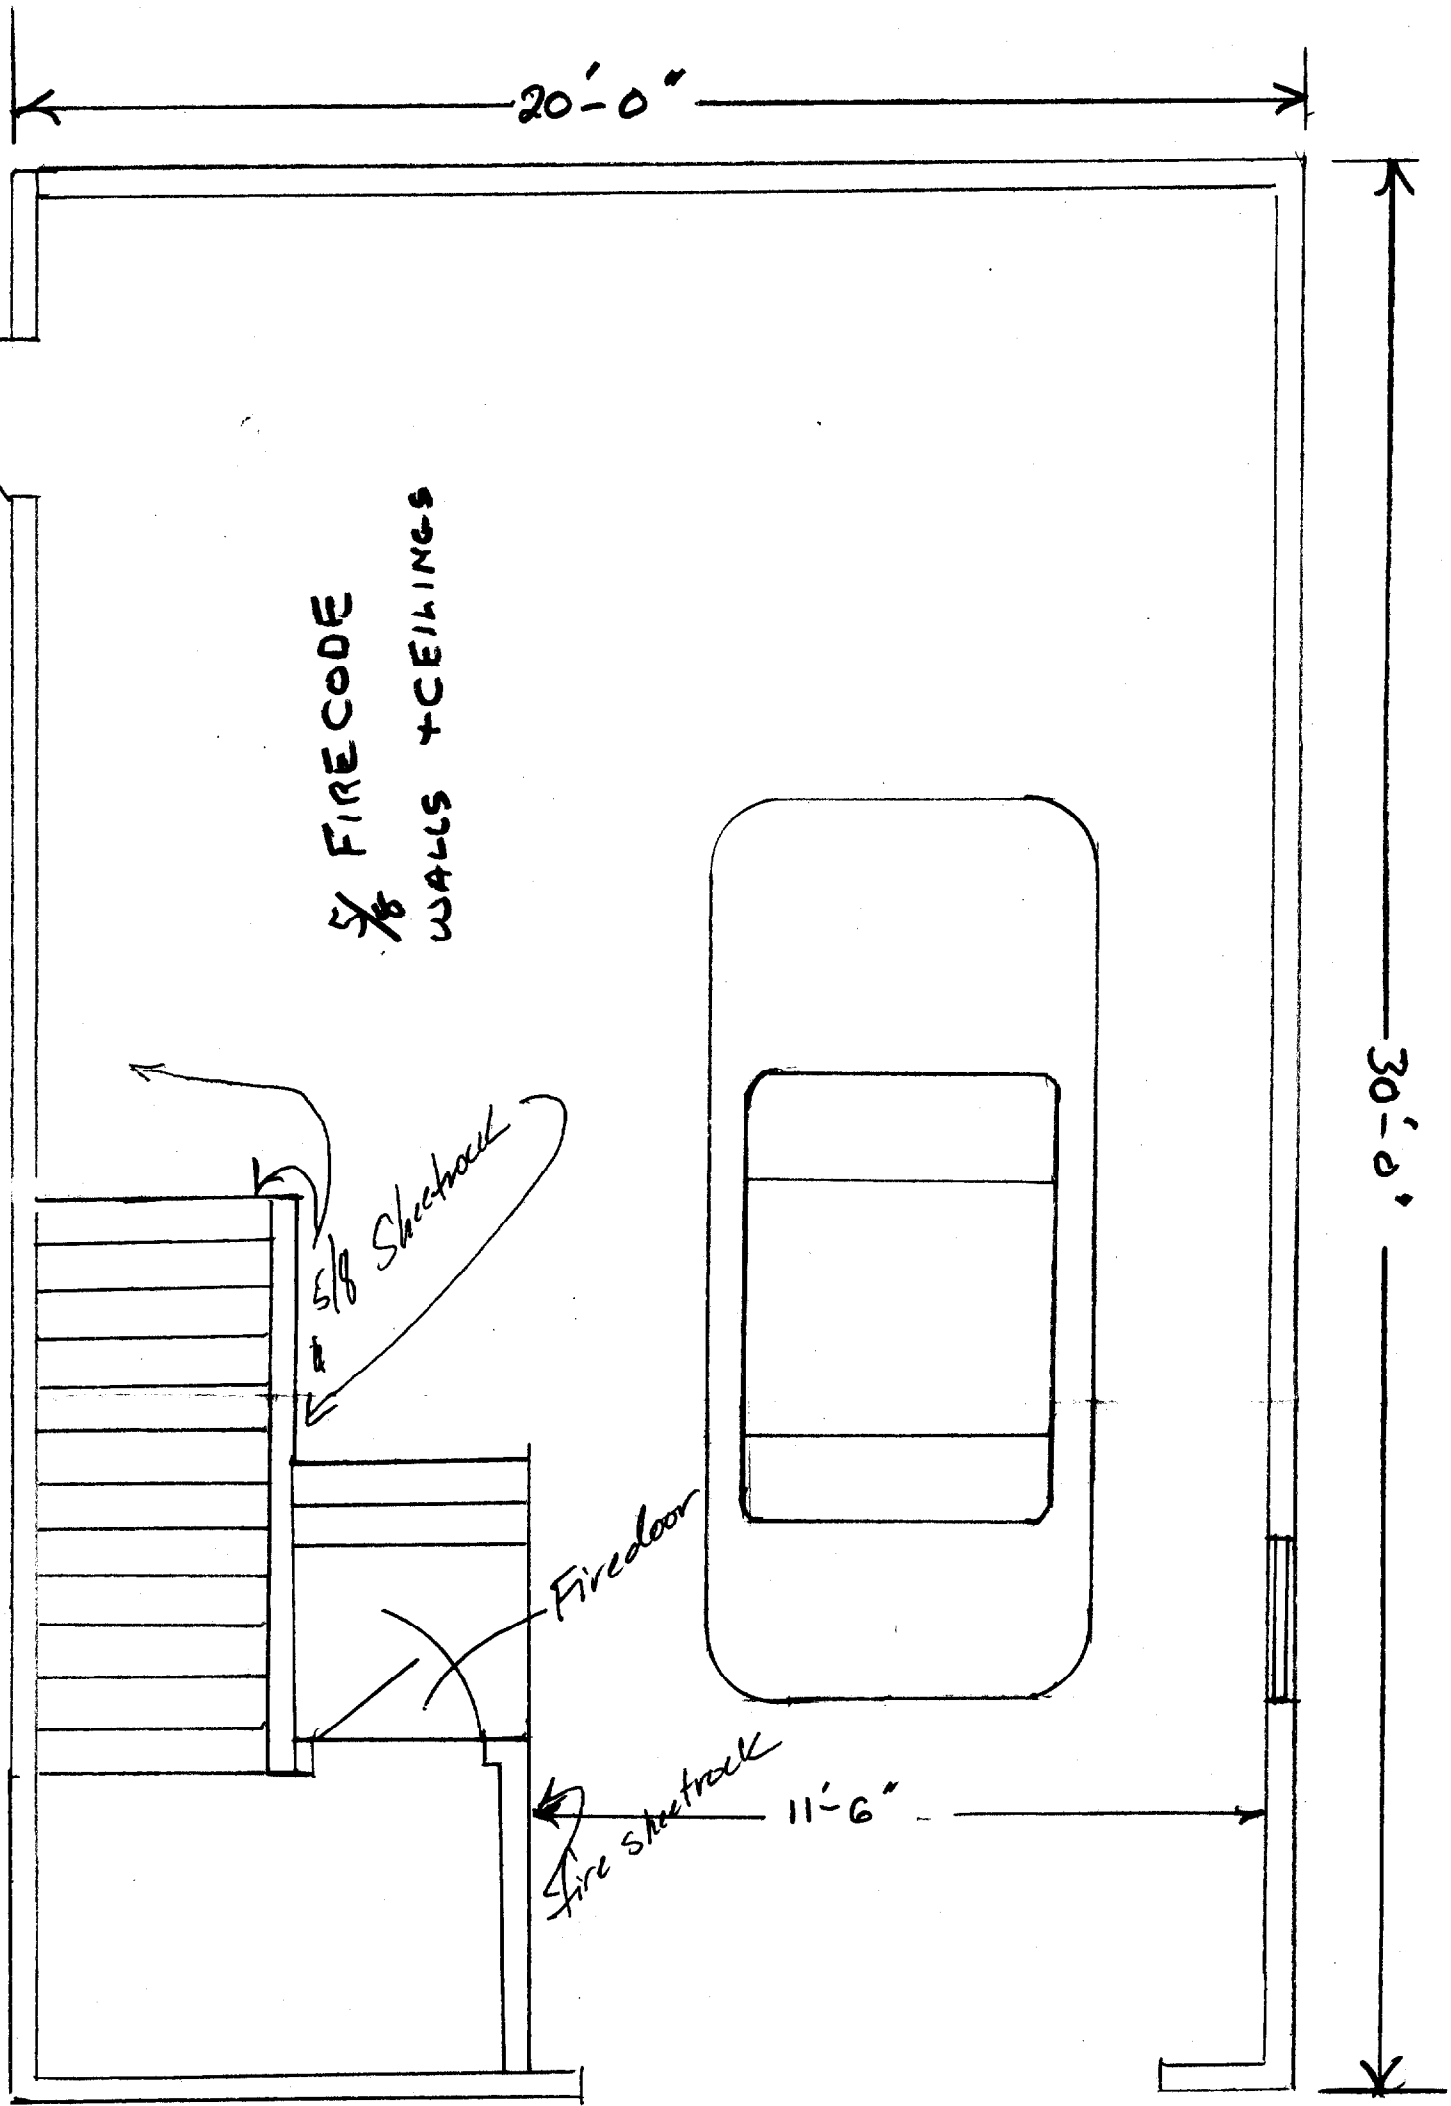


9' DOOR

2ND Floor

FRONT ROOM

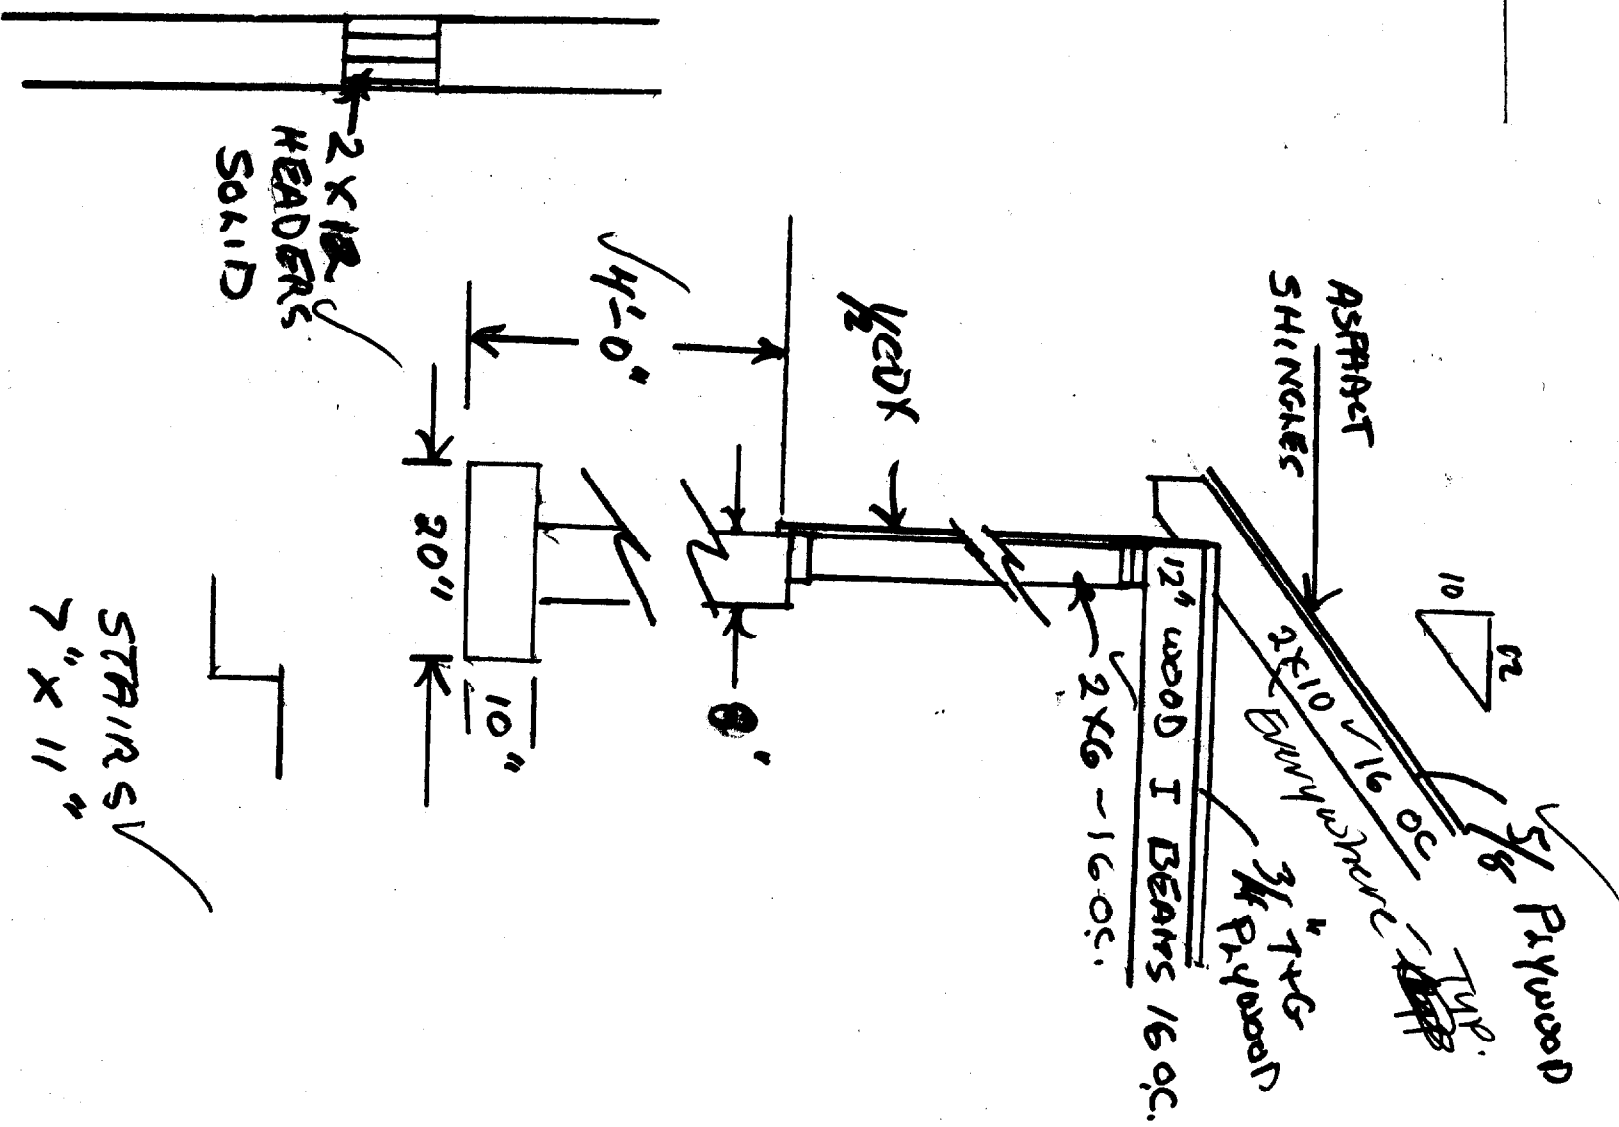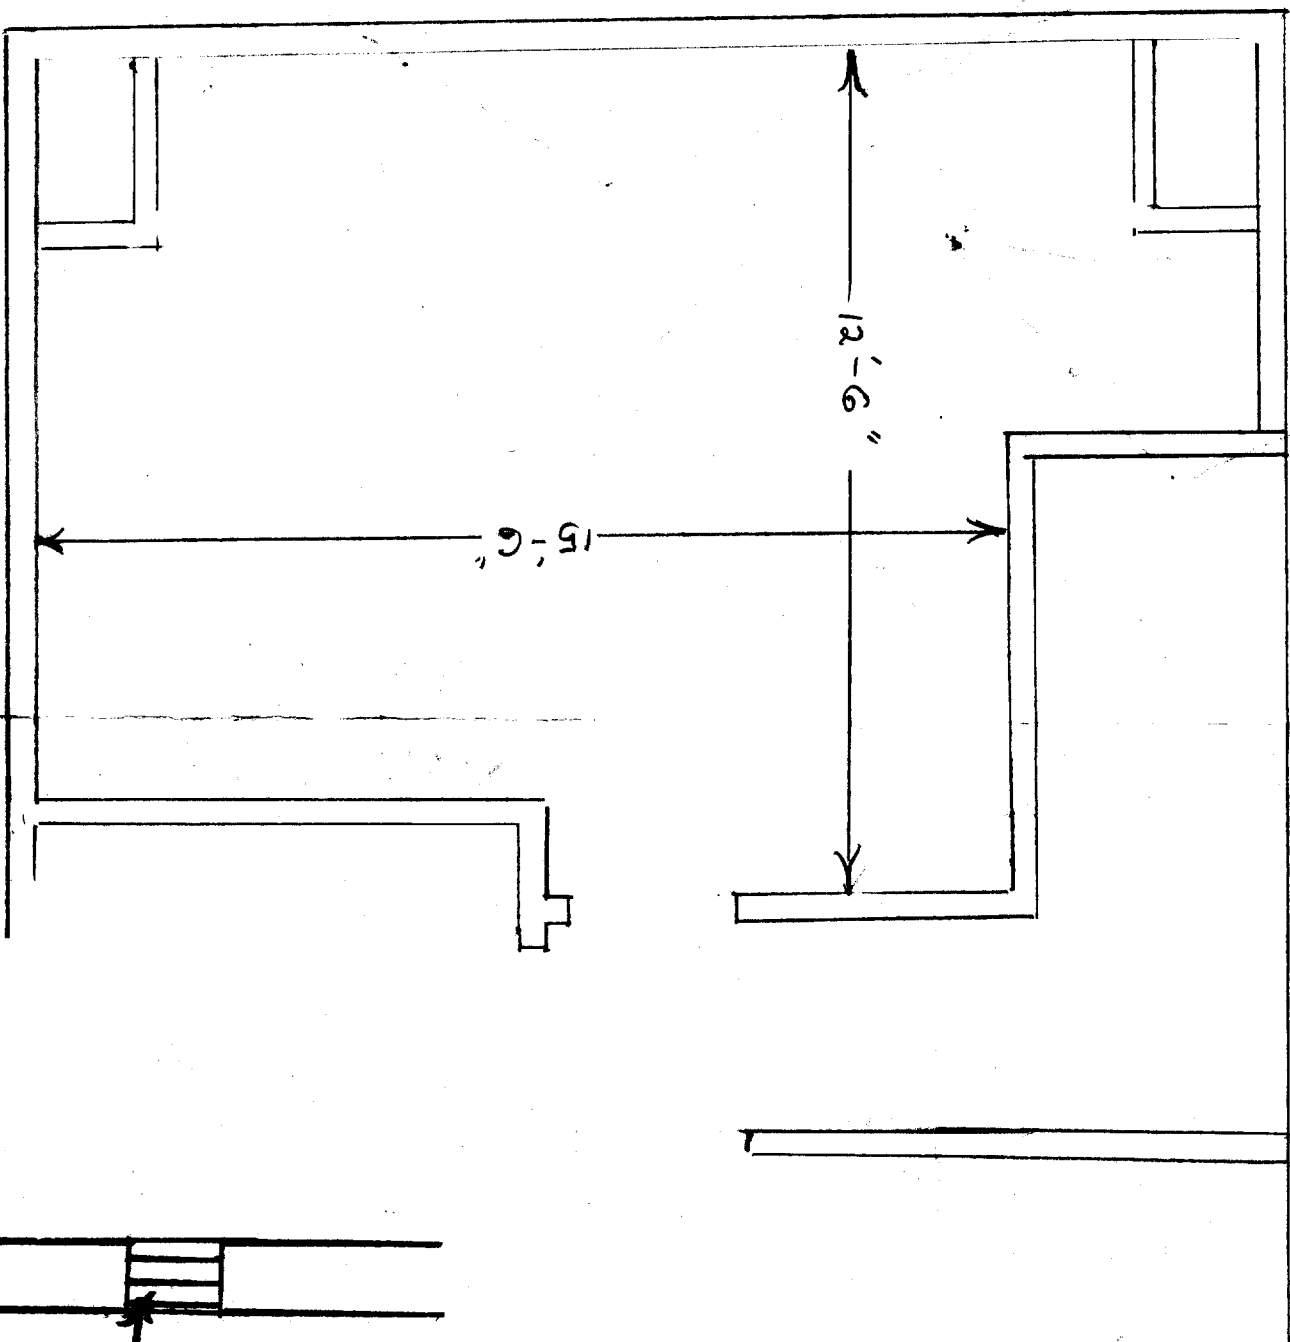

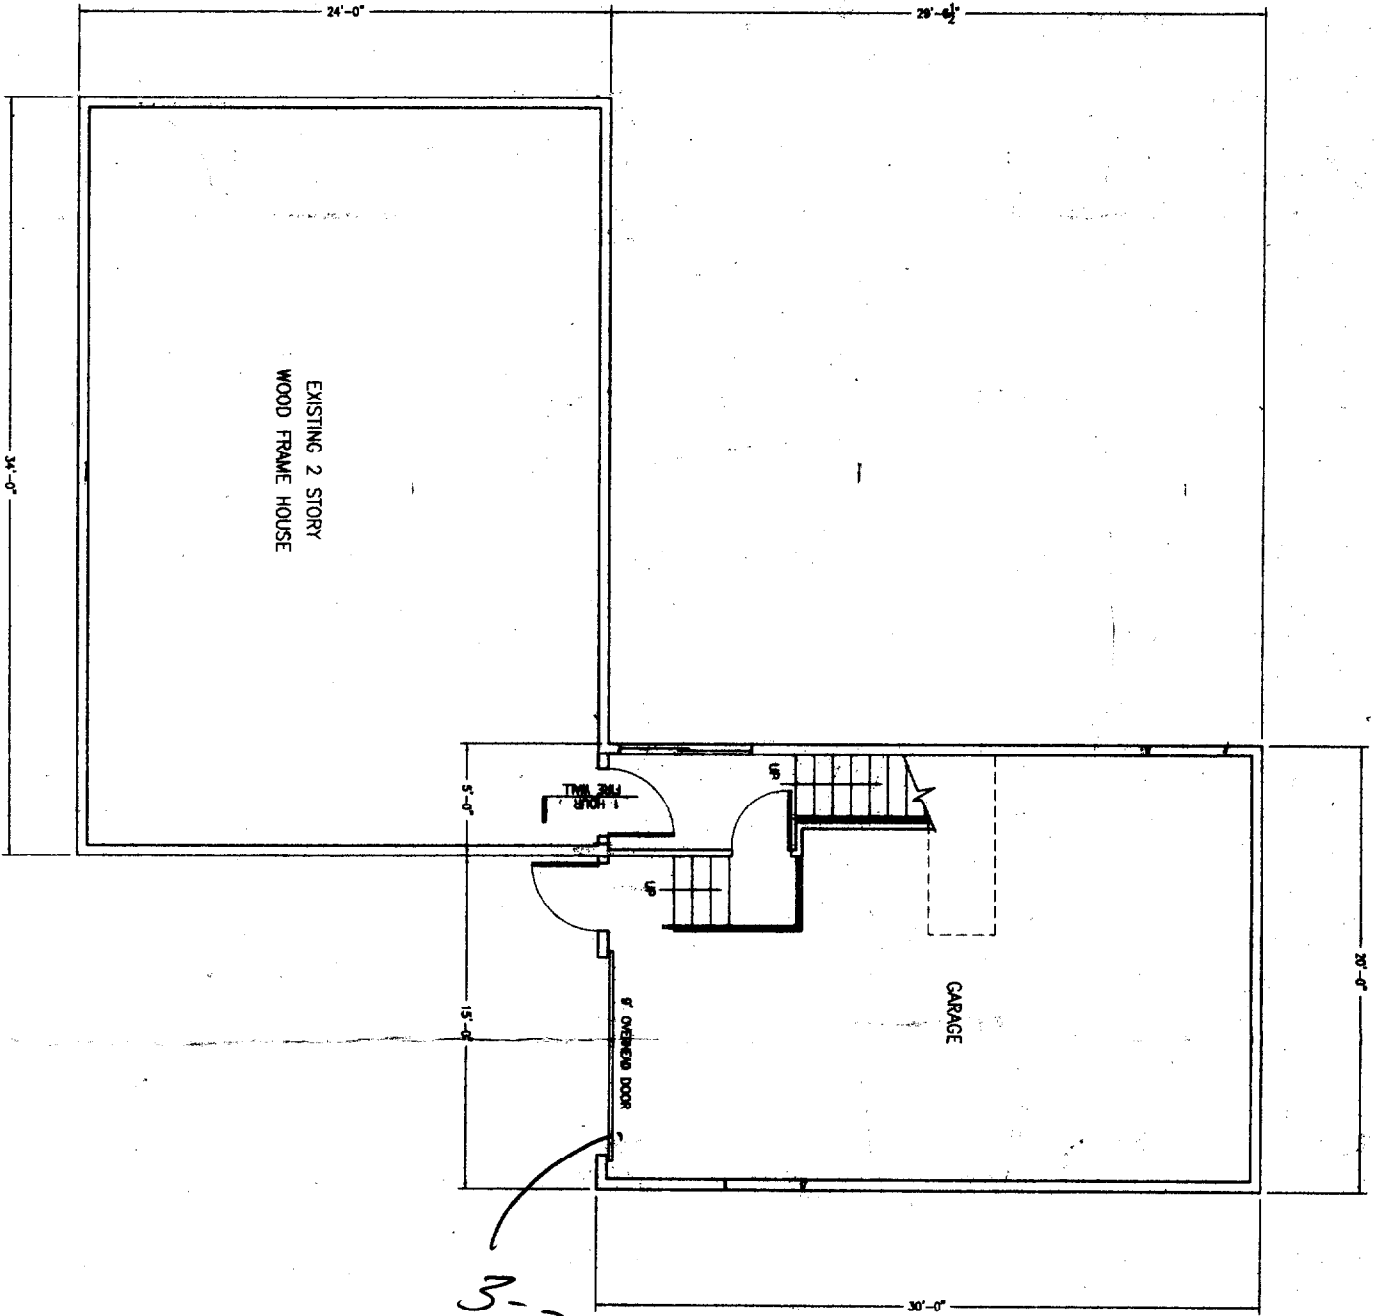


FLOOR PLAN
1/21/88

3-2x12'S - OK




GARAGE ADDITION

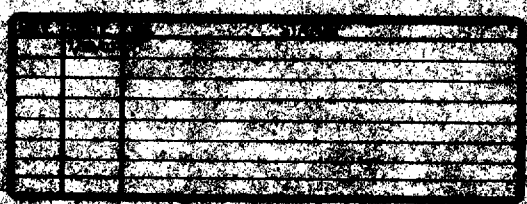

A2

GARAGE ADDITION

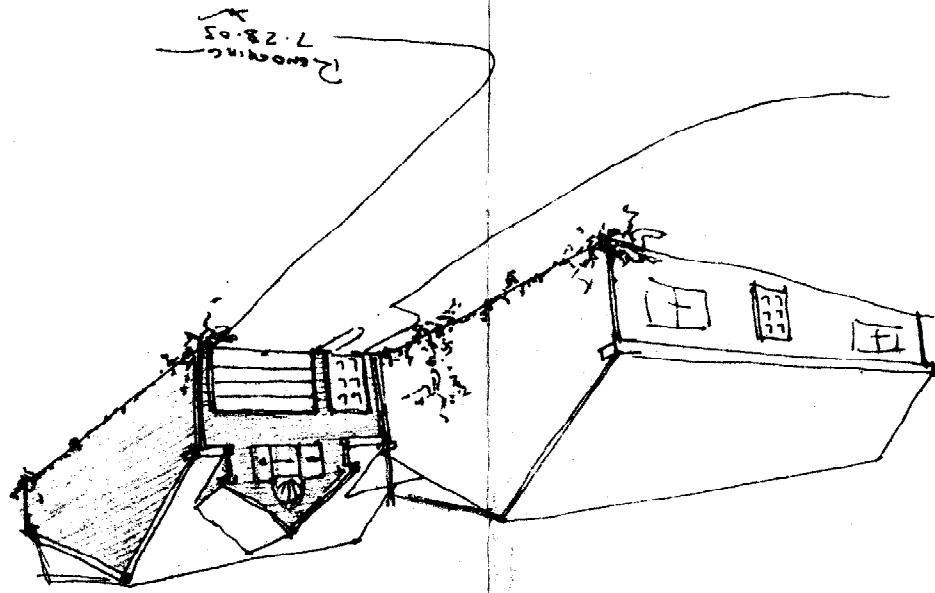

7-28-05
Working

FRONT ELEVATION

