
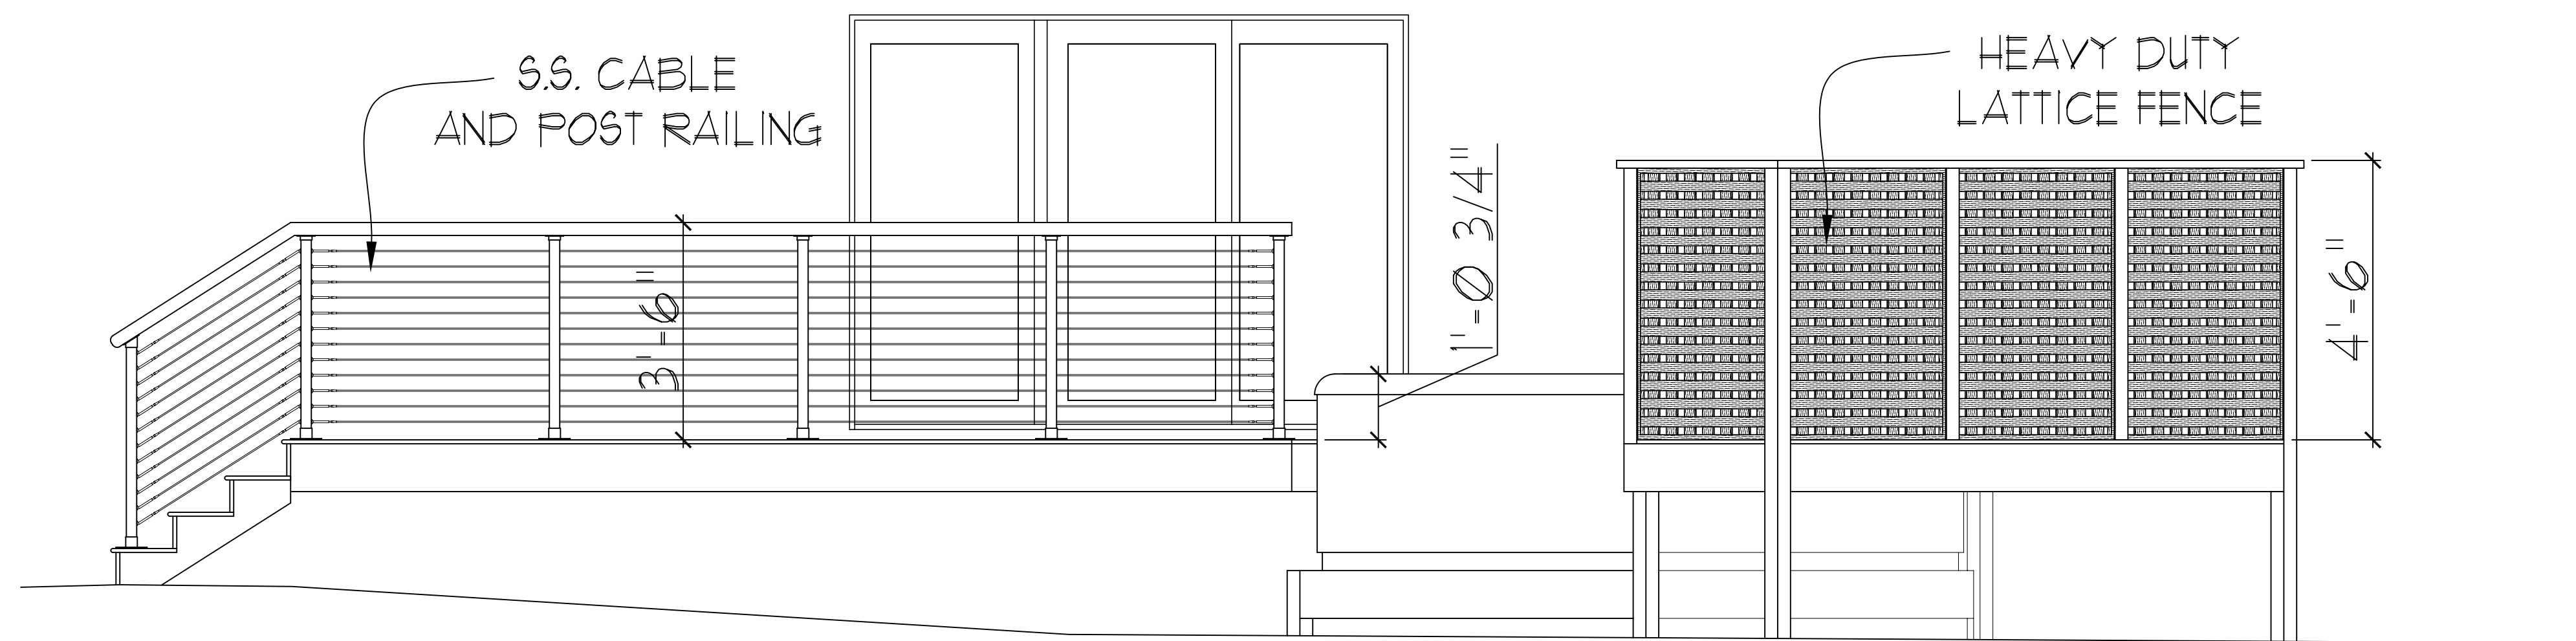
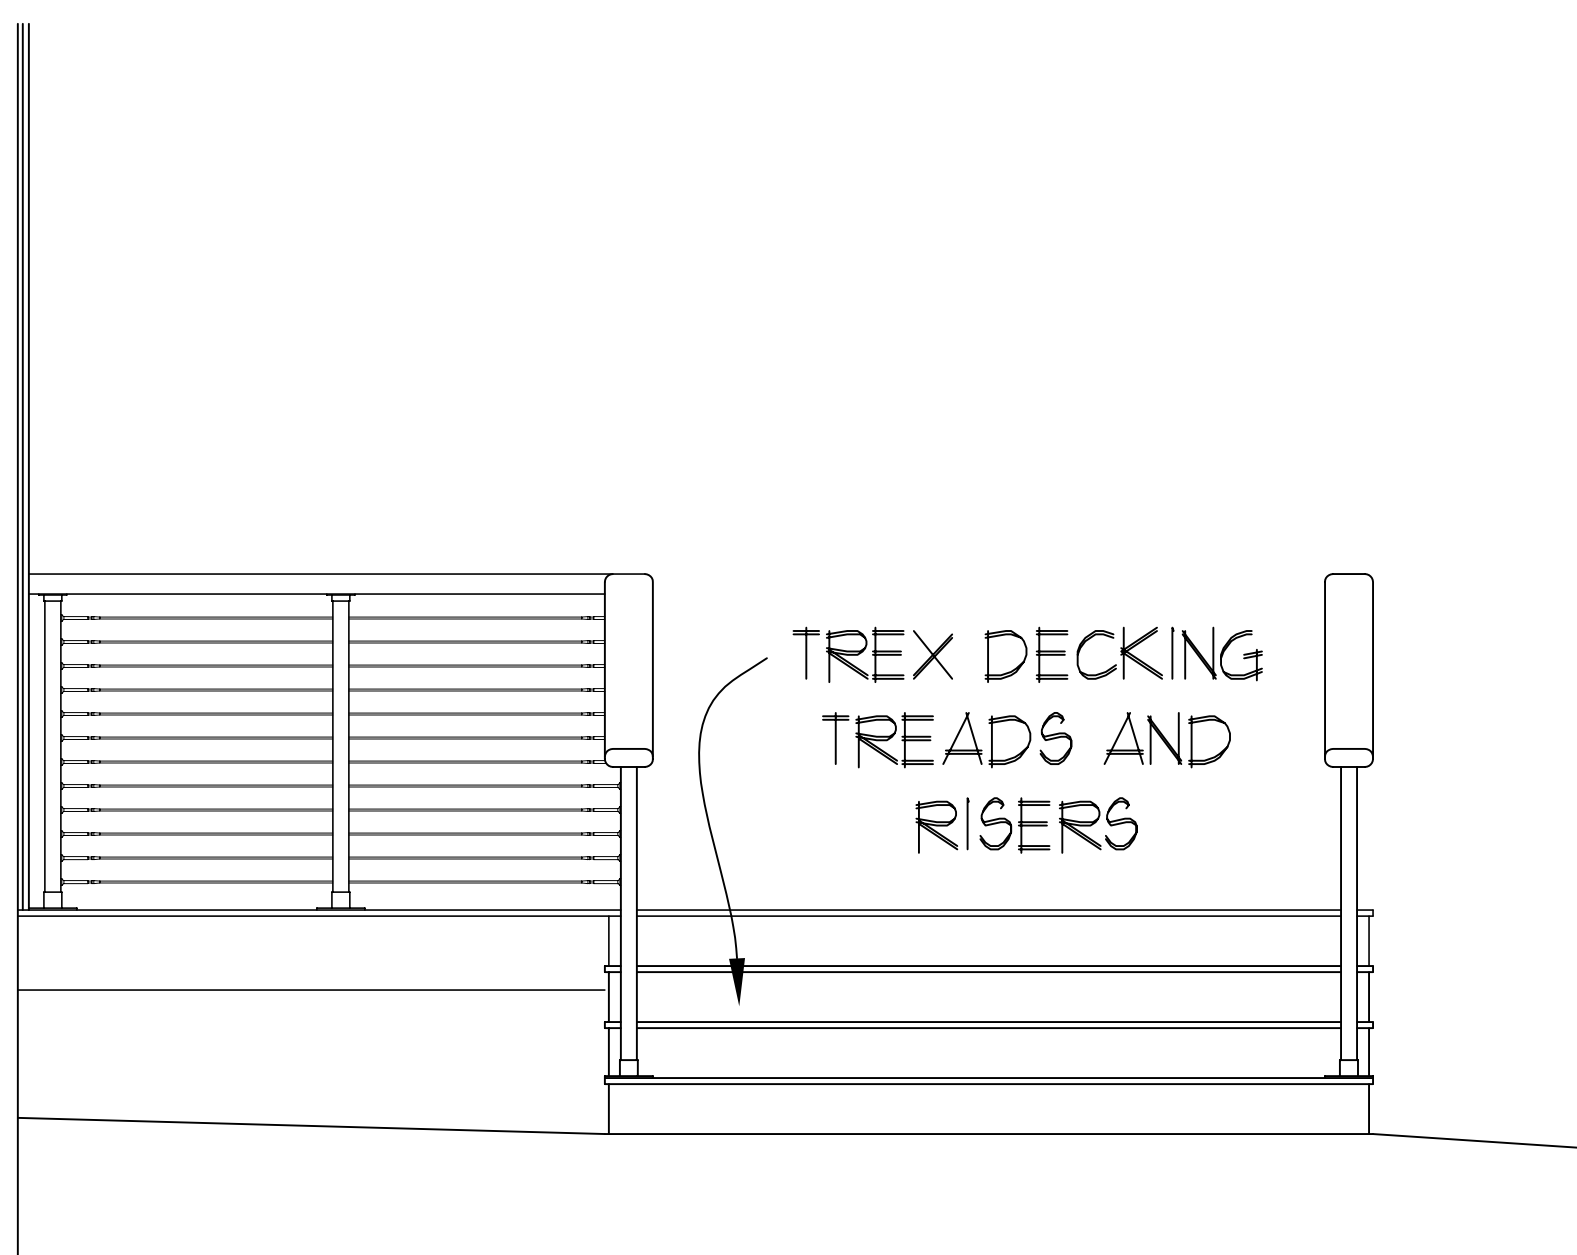


NOTE: V.I.F. HOTTUB DIMENSIONS, CONTROLS MUST BE ABOVE DECK LEVEL AND ACCESS PANEL MUST HAVE ENOUGH SPACE TO BE REMOVED.

FRAMING FOR HOT TUB MUST BE LEVEL. HOT TUB CANNOT BE SHIMMED.

ALL FRAMING TO BE PRESSURE TREATED.

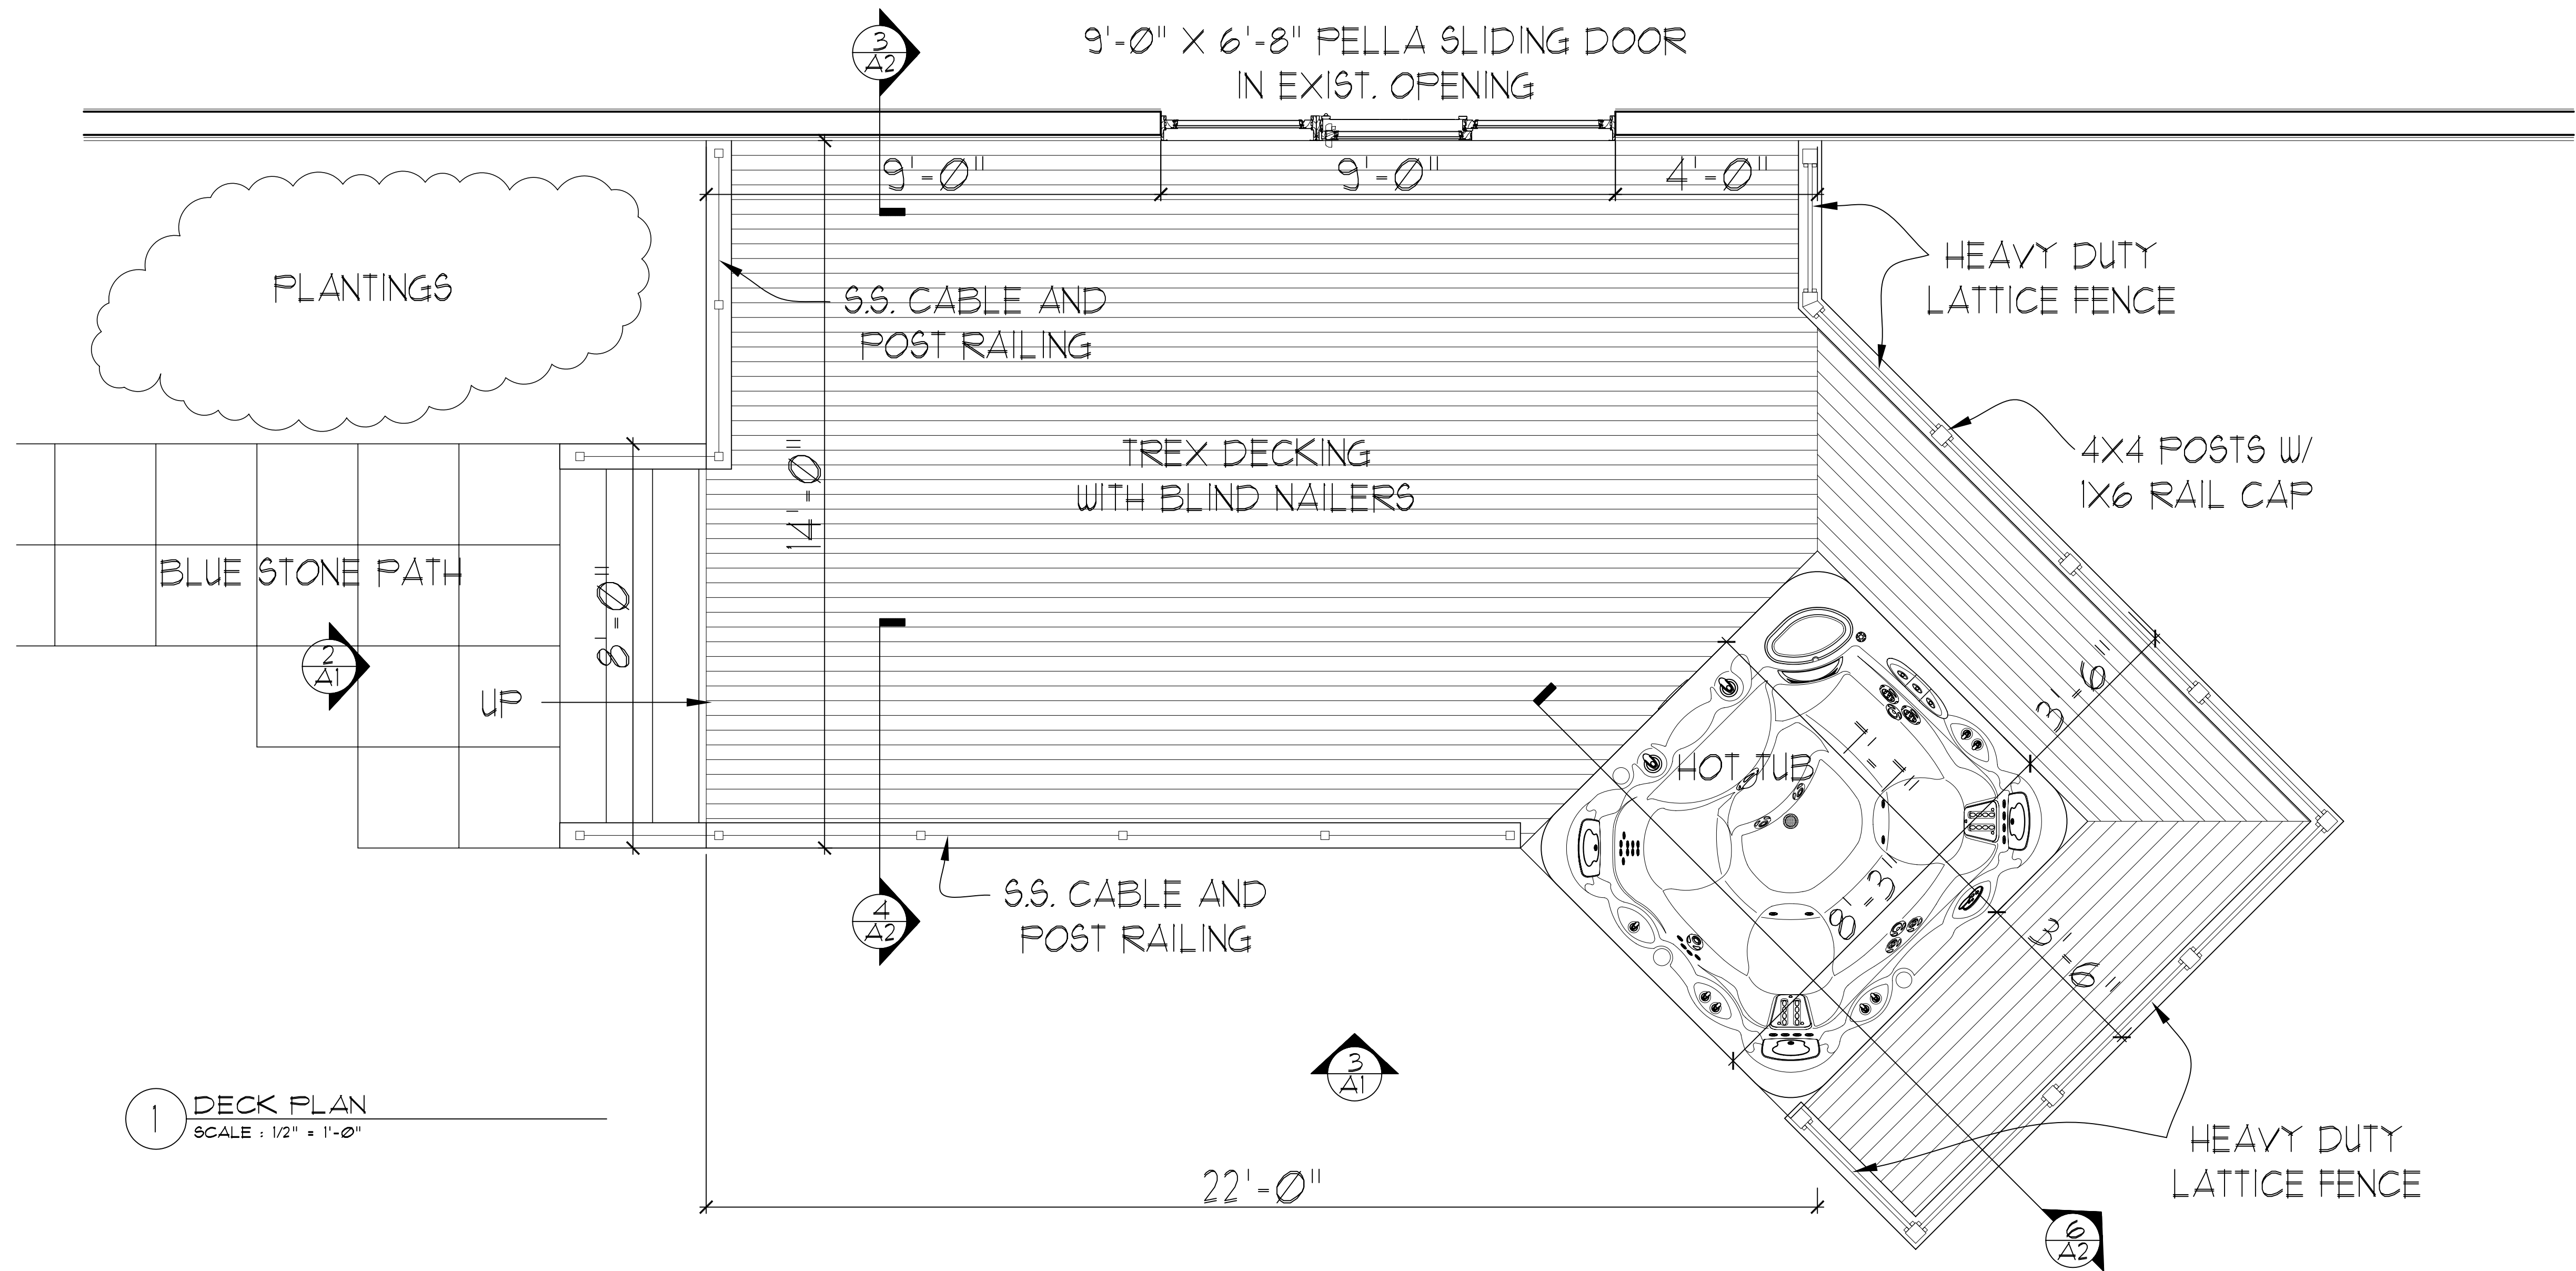

ARCHETYPE, P.A.
ARCHITECTS
48 Union Wharf Portland, Maine 04101
(207) 772-6022 Fax (207) 772-4056

SZANTON DECK
499 ALLEN AVENUE
PORTLAND, ME

Project:

Revisions:

Scale AS NOTED

Date June 18, 2007

ROOF DECK

A1