

TACO BELL
 1363 WASHINGTON
 PORTLAND, ME
 PREPARED BY: JOHN BUJAKE
 ACCUSERV LIGHTING & EQUIPMENT
 877-707-7378
 502-961-0357 FAX
 jbuja@accu-serv.com
 FEBRUARY 29, 2016


Calculation Summary						
Label	Avg	Max	Min	Avg/Min	Max/Min	
EXTENDED	0.59	112	0.0	N.A.	N.A.	
VEHICULAR SURFACE	1.25	1.8	0.6	2.08	3.00	

LIGHT LEVELS ARE MAINTAINED FOOT-CANDLES, INITIAL LEVELS ARE SLIGHTLY HIGHER

Luminaire Schedule							
Symbol	Qty	Label	Arrangement	Lum. Lumens	LLF	Lum. Watts	Description
☐	6	A	SINGLE	4499	0.880	52	ECF-4-55LA-3253-NW-UNV-BRP-IS / AVPL-SSS-17.5-4-11-DM19-DBZ
⊖	5	TB	SINGLE	1219	0.900	26	ACCU 05247-018 @ 9.17' A.F.G.

LIGHTING RESTRICTIONS: FIXTURES MUST BE FULL CUTOFF

FIXTURE MOUNTING HEIGHT NOT TO EXCEED 20' A.F.G.
 MAXIMUM LIGHT LEVEL NOT TO EXCEED 5.0 FOOT-CANDLES
 AVERAGE LIGHT LEVEL TO BE 1.25 FOOT-CANDLES
 MINIMUM LIGHT LEVEL TO BE 0.2 FOOT-CANDLE OR GREATER
 MINIMAL LIGHT TRESPASS BEYOND THE PROPERTY LINE
 FIXTURES ARE 52W 4000K LED w/ FLAT LENSES AND BACKLIGHT CONTROL
 POLES ARE 17'-6" FOR AN OVERALL FIXTURE MOUNTING HEIGHT OF 20'-0" A.F.G.

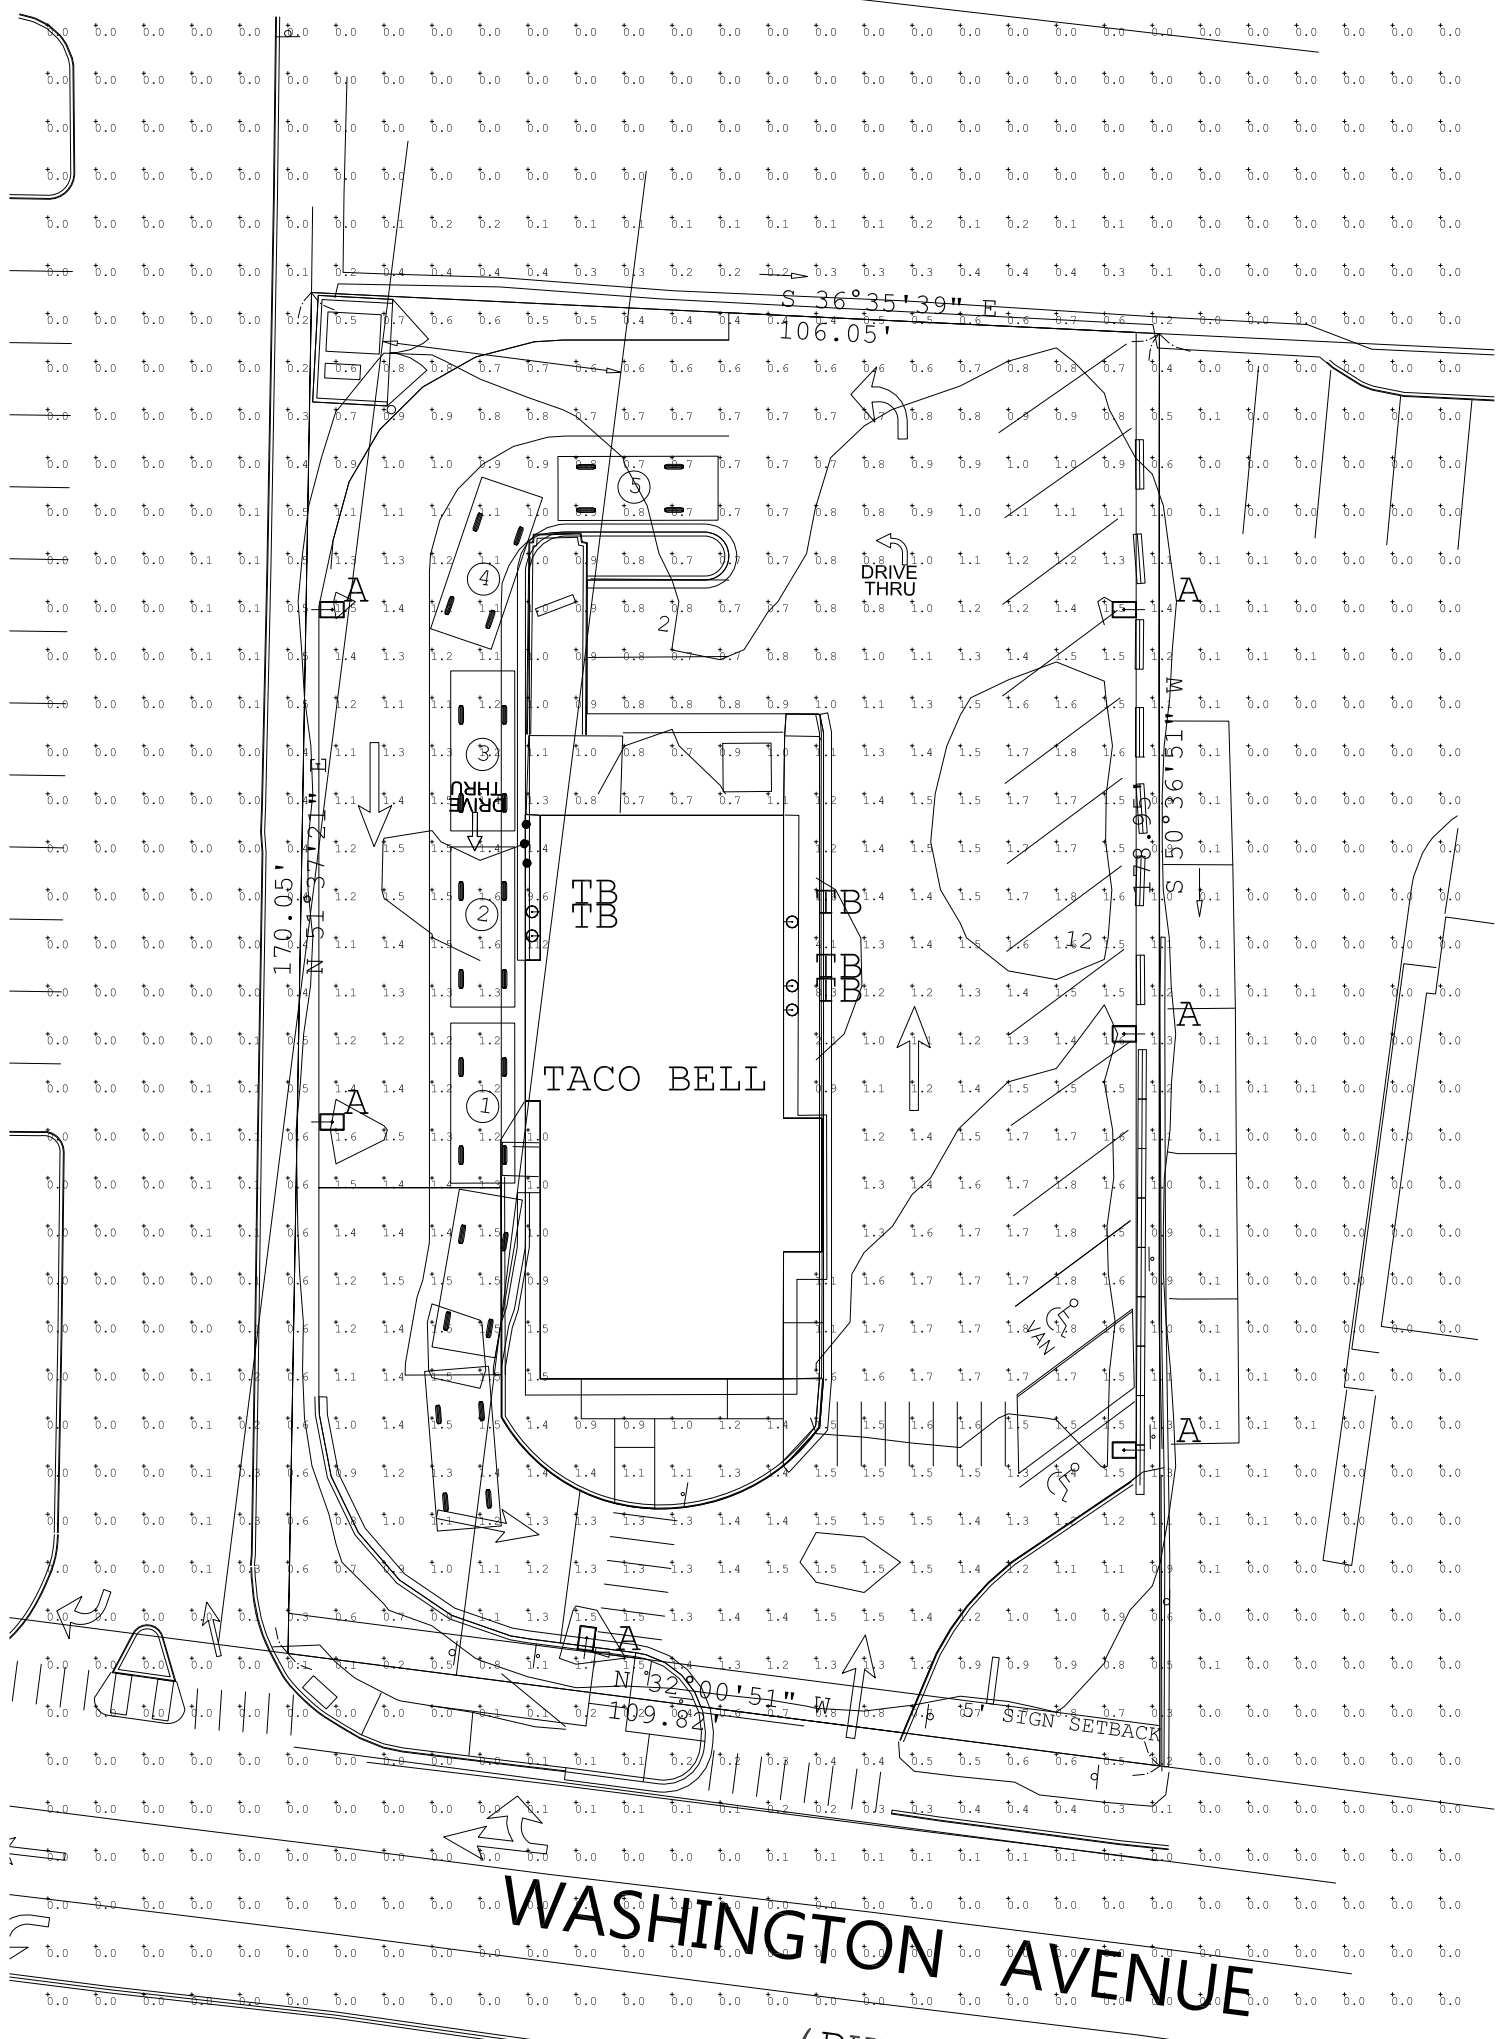

WASHINGTON AVENUE

(PART TO