


# Site Plans

Issued for	Final Permit Plans Revised
Date Issued	January 4, 2016
Latest Issue	September 22, 2016

## Proposed Taco Bell

1363 Washington Avenue  
Portland, Maine

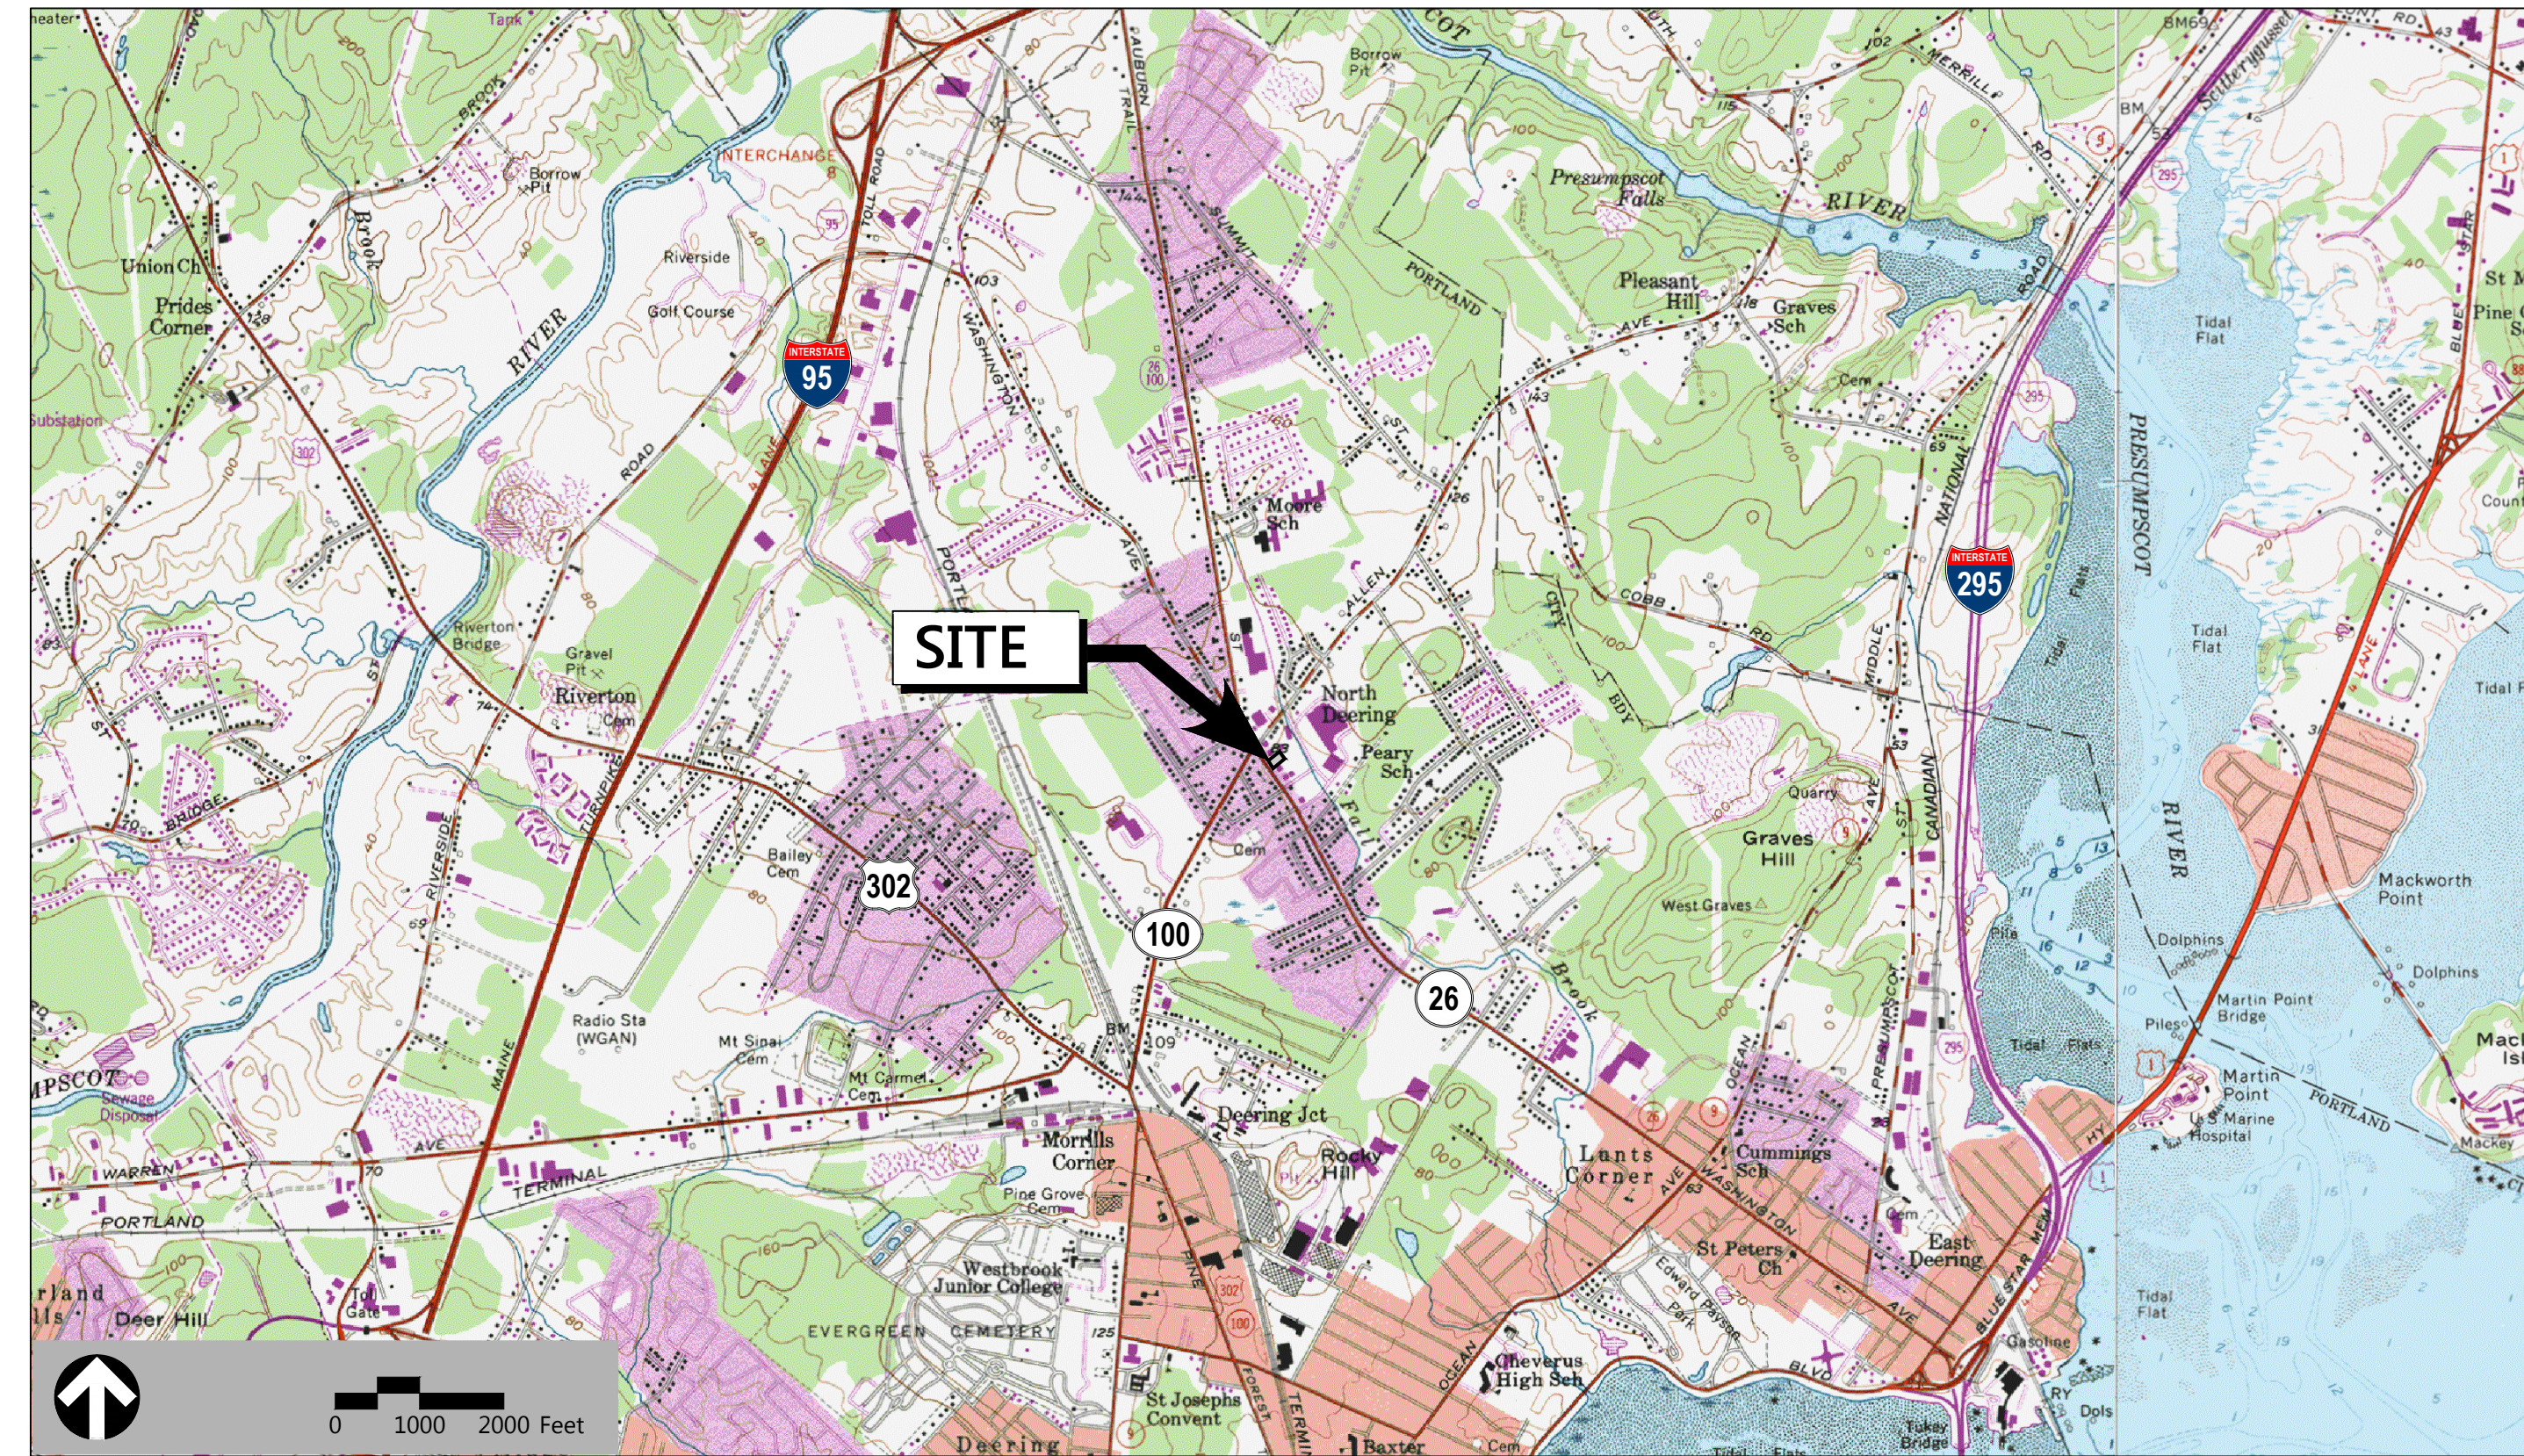

2 Bedford Farms Drive  
Suite 200  
Bedford, NH 03110  
603.391.3900

### Architect

GLMV Architecture  
1525 E. Douglas Ave  
Wichita, KS 67211  
316-265-9367

### Owner

Chau Tsan  
238 Gorham Road  
Scarborough, Maine 04074

### Applicant

Guggenheim Retail Real Estate Partners, Inc.  
3000 Internet Boulevard  
Suite 570  
Frisco, Texas 75034

**Assessor's Map: 401**  
**Lot: A0002**

### Sheet Index

No.	Drawing Title	Latest Issue
C-1	Legend And General Notes	July 6, 2016
C-2	Layout & Materials Plan	July 6, 2016
C-3	Utility Plan	July 6, 2016
C-4	Details	July 6, 2016
C-5	Details	September 22, 2016
L-1	Planting Plan	May 4, 2016

### Reference Drawings

No.	Drawing Title	Latest Issue
Sv-1	Existing Conditions Plan of Land	May 4, 2016

