Sign Summary


M.U.T.C.D. Specification Width Height

R5-1

R7-8

2
2

2 Bedford Farms Driv	
Suite 200	
Bedford, NH 03110	
603.391.3900	

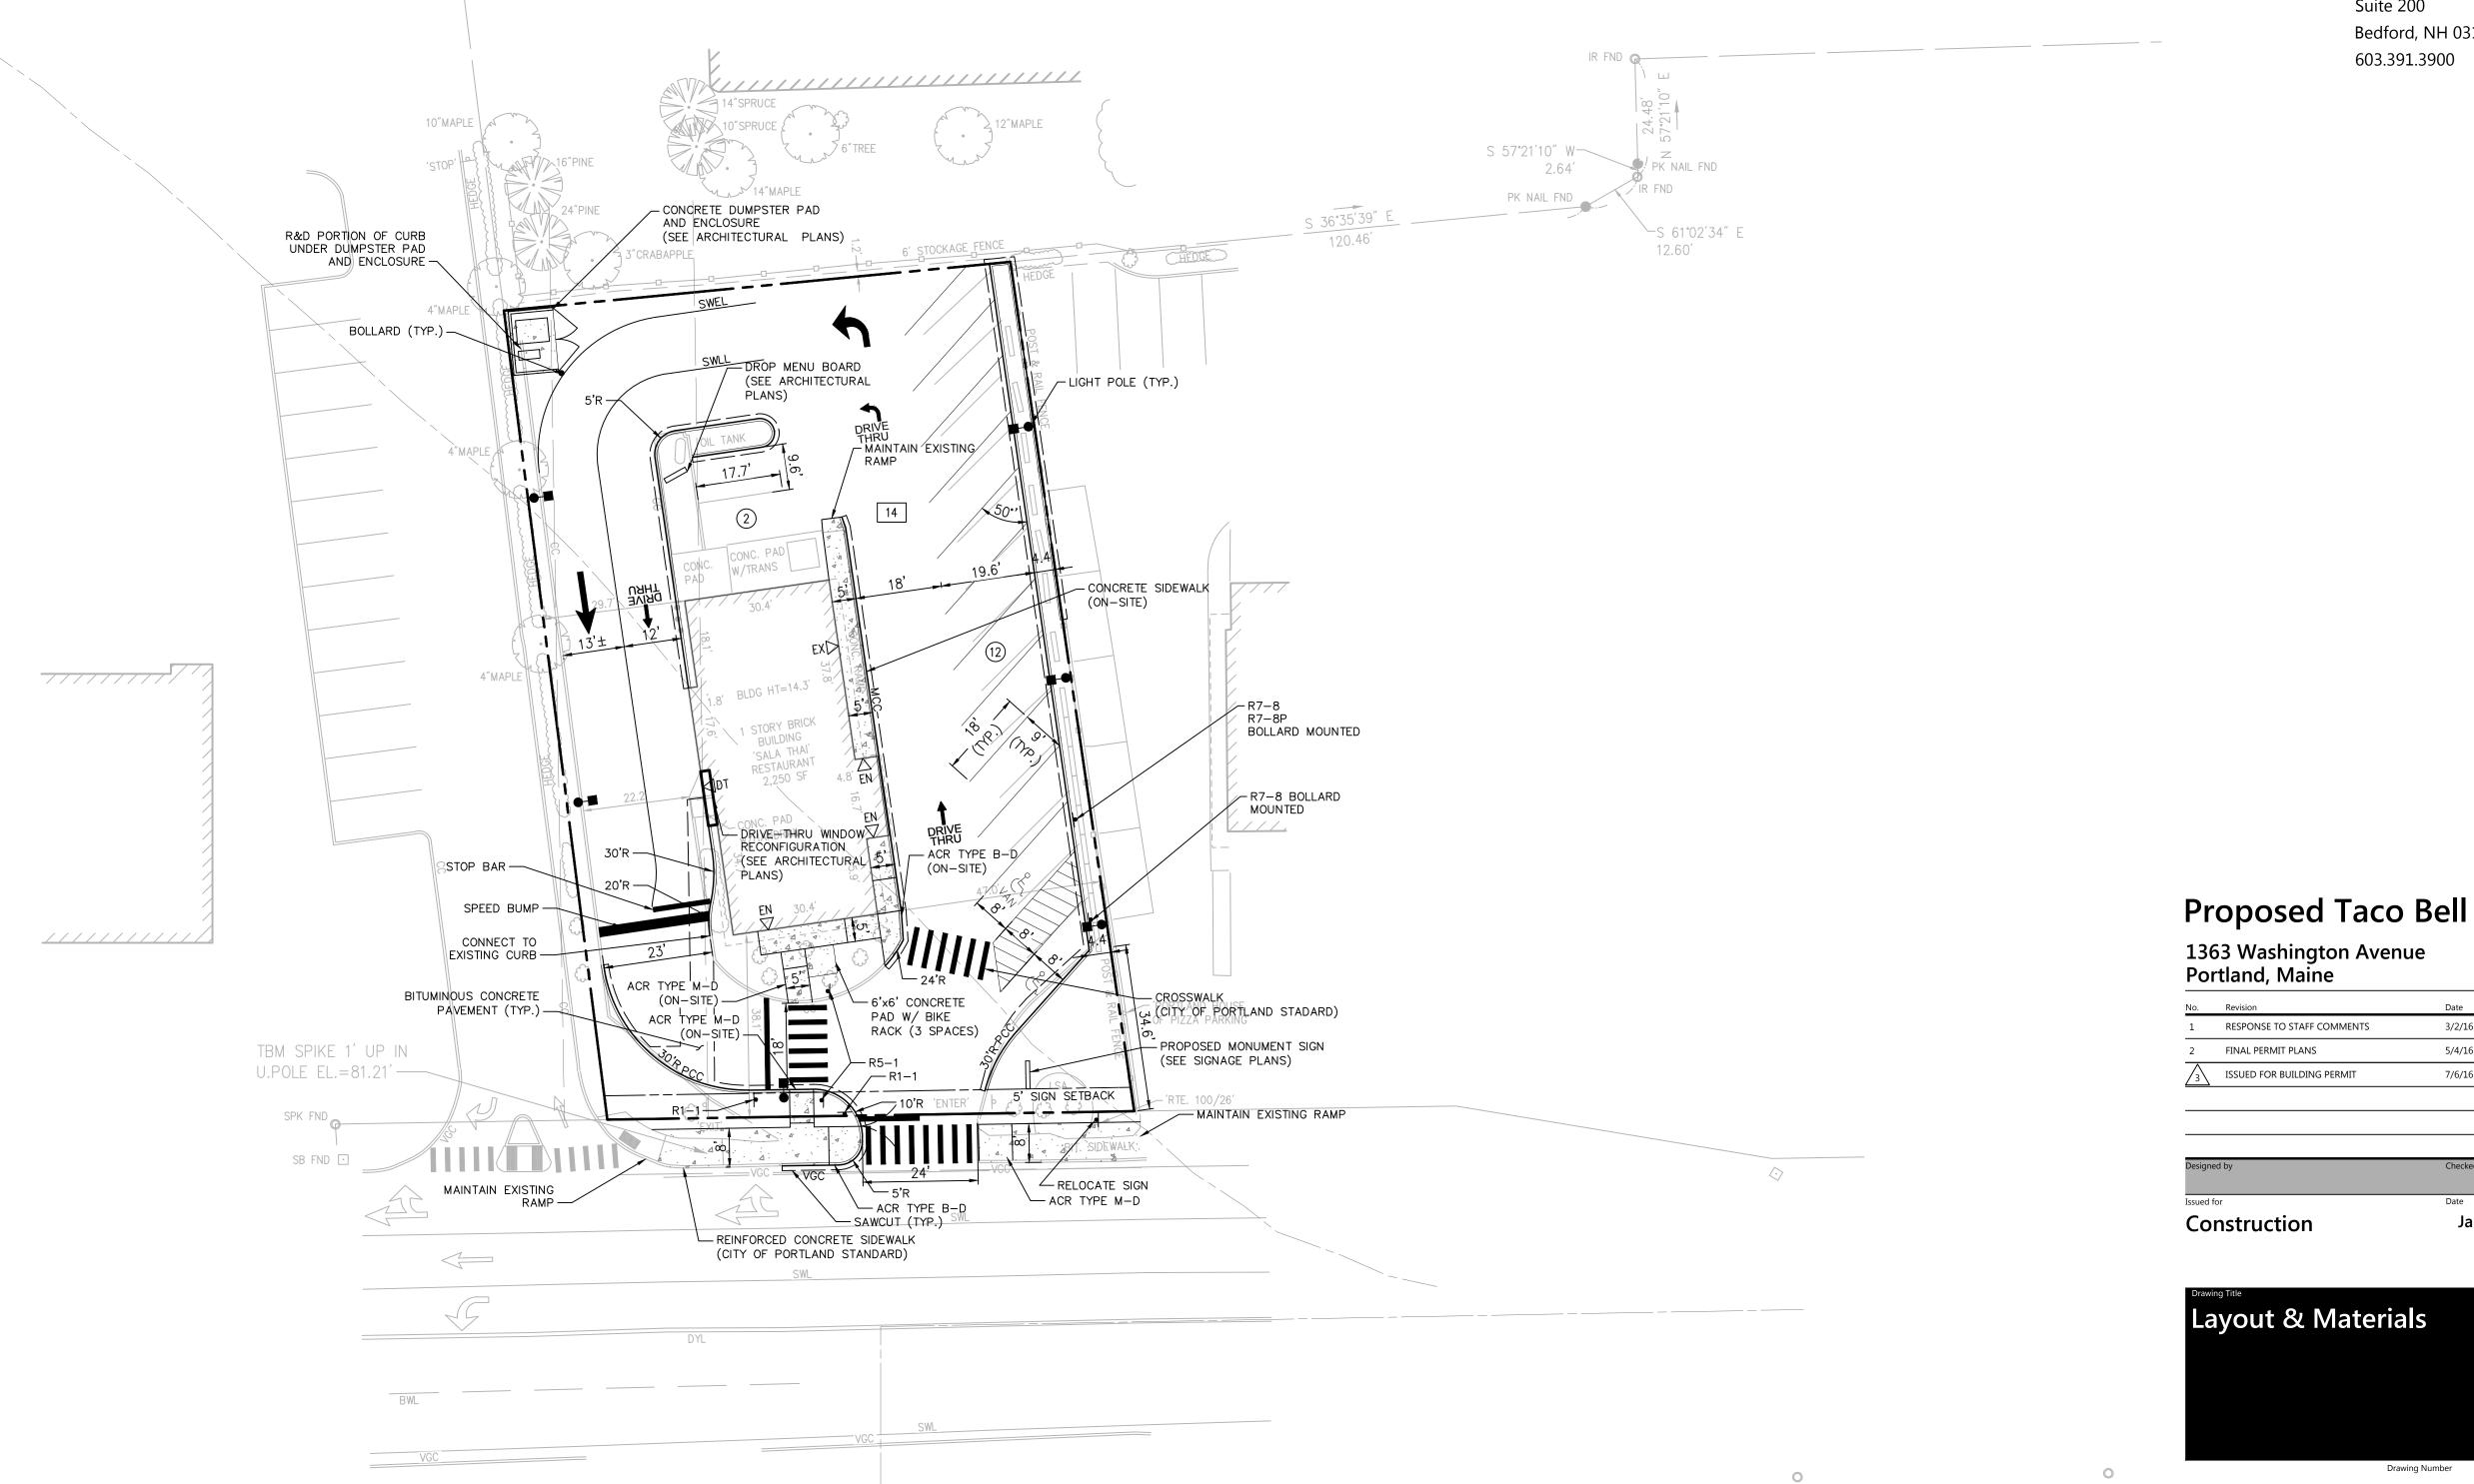


1363 Washington Avenue Portland, Maine

1 DI			
1 1/1	ESPONSE TO STAFF COMMENTS	3/2/16	
2 FI	INAL PERMIT PLANS	5/4/16	
3 IS	SUED FOR BUILDING PERMIT	7/6/16	

Construction	Jan. 4, 2016
Issued for	Date
Designed by	Checked by



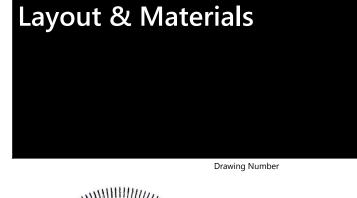



1. ALL WORK WITHIN THE RIGHT OF WAY SHALL COMPLY WITH THE CITY OF PORTLAND TECHNICAL MANUAL.

2. CONTRACTOR TO INSTALL APPROPRIATE EROSION AND SEDIMENT CONTROL MEASURES. CATCH BASINS SHALL REQUIRE SILTSACK SEDIMENT TRAPS.