
Bedford, NH 03110

603.391.3900

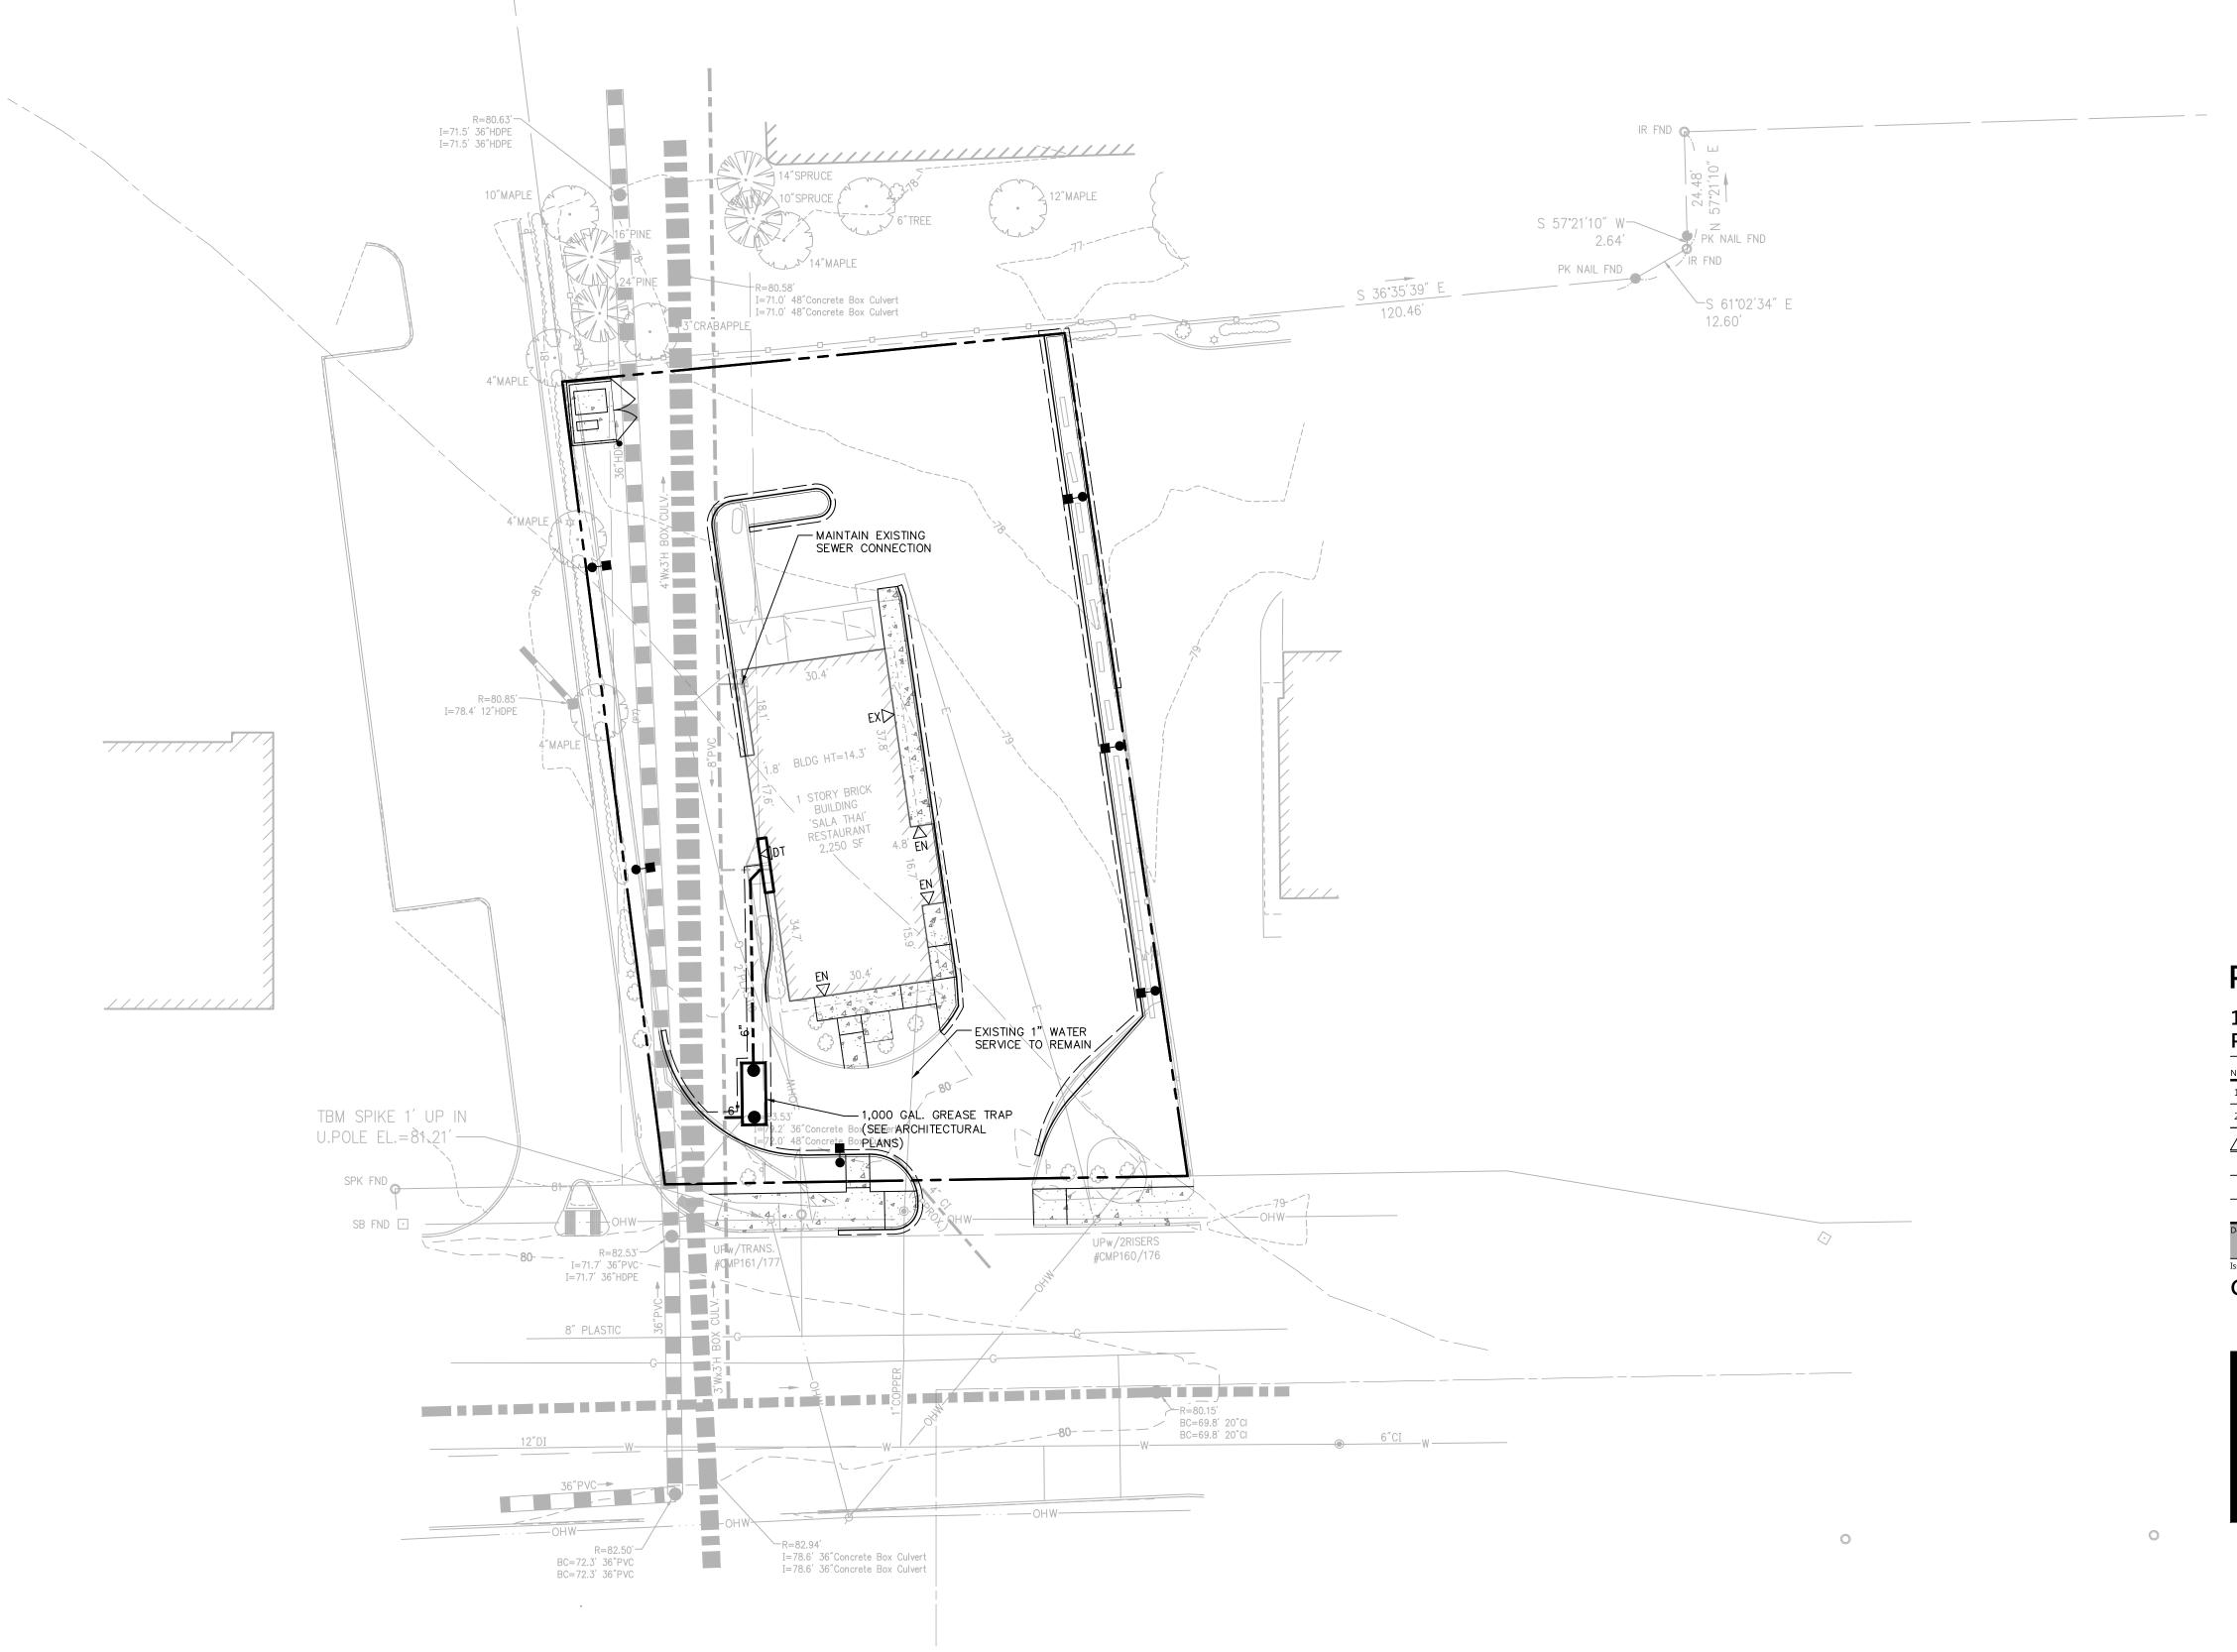

Proposed Taco Bell

1363 Washington Avenue Portland, Maine

No.	Revision	Date	Appvd.
1	RESPONSE TO STAFF COMMENTS	3/2/16	
2	FINAL PERMIT PLANS	5/4/16	
3	ISSUED FOR BUILDING PERMIT	7/6/16	

Construction	Jan. 4, 2016	
Issued for	Date	
	,	
Designed by	Checked by	





Project Number 52387.04

1. SITE GRADES SHALL BE MAINTAINED AS UNDER EXISTING CONDITIONS