


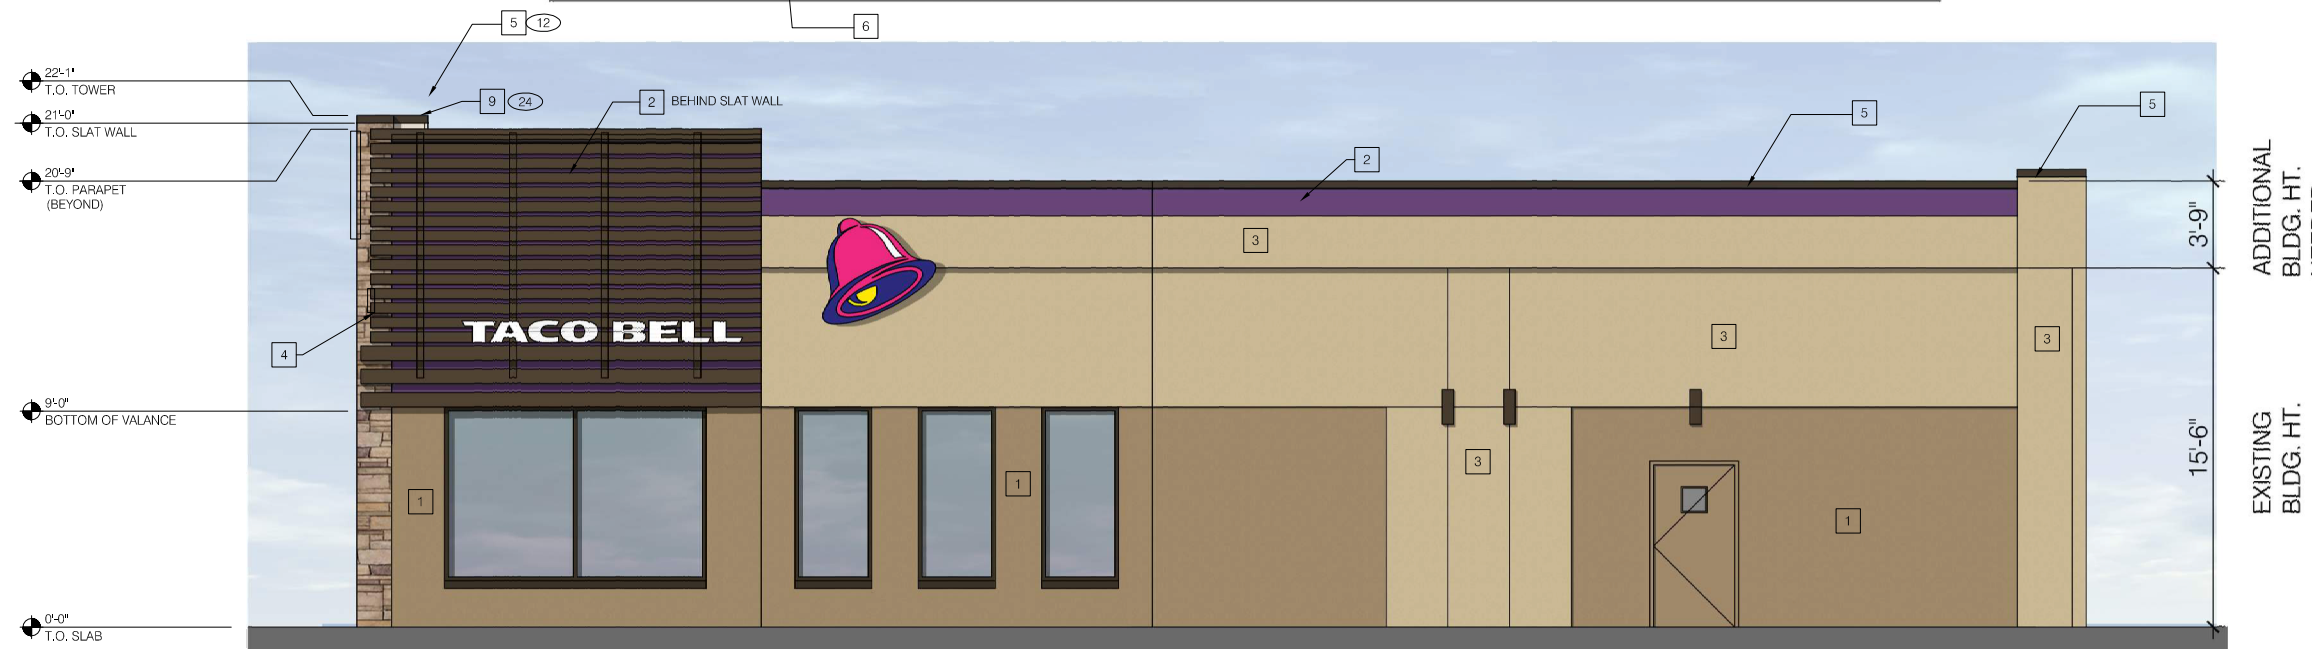

SYMBOL	AREA	MANUFACTURER	COLOR
1	MAIN BUILDING COLOR (E.I.F.S.)	LOTUSAN STO THERM CI ESSENSE, STOLIT LOTUSAN 1.0	NA08-0011 "CAMEL BACK"
2	WALL COLOR BEHIND SCREEN WALL (E.I.F.S.)	LOTUSAN - STO THERM CI ESSENSE, STOLIT 130DARK	NA14-0004 "CLEMATIS"
3	ACCENT COLOR (E.I.F.S.)	LOTUSAN STO THERM CI ESSENSE, STOLIT LOTUSAN 1.0	NA08-0010 "ROOKWOOD CLAY"
4	SLAT WALL AND VALANCE COLOR	VENDOR	SW 7034 "STATUS BRONZE" (EQUAL)
5	PARAPET CAP COLOR	DUROLAST	MEDIUM BRONZE (FACTORY FINISH)
6	STONE WALL	BORAL - VERSA STONE	TIGHT CUT - ' PLUM CREEK'

EXTERIOR FINISH SCHEDULE



MARK D. MCCLUGGAGE AIA, CCS
 1529 E. Douglas, Wichita, KS 67211
 Tel: (316) 265-2327
 Fax: (316) 265-0646
 www.gmiv.com

15034.000

CONTRACT DATE:
 BUILDING TYPE:
 PLAN VERSION:
 SITE NUMBER:
 STORE NUMBER:

TACO BELL
 1363 WASHINGTON AVE.
 PORTLAND, ME



EXTERIOR ELEVATIONS

PLOT DATE: