
Suite 200

603.391.3900

Bedford, NH 03110

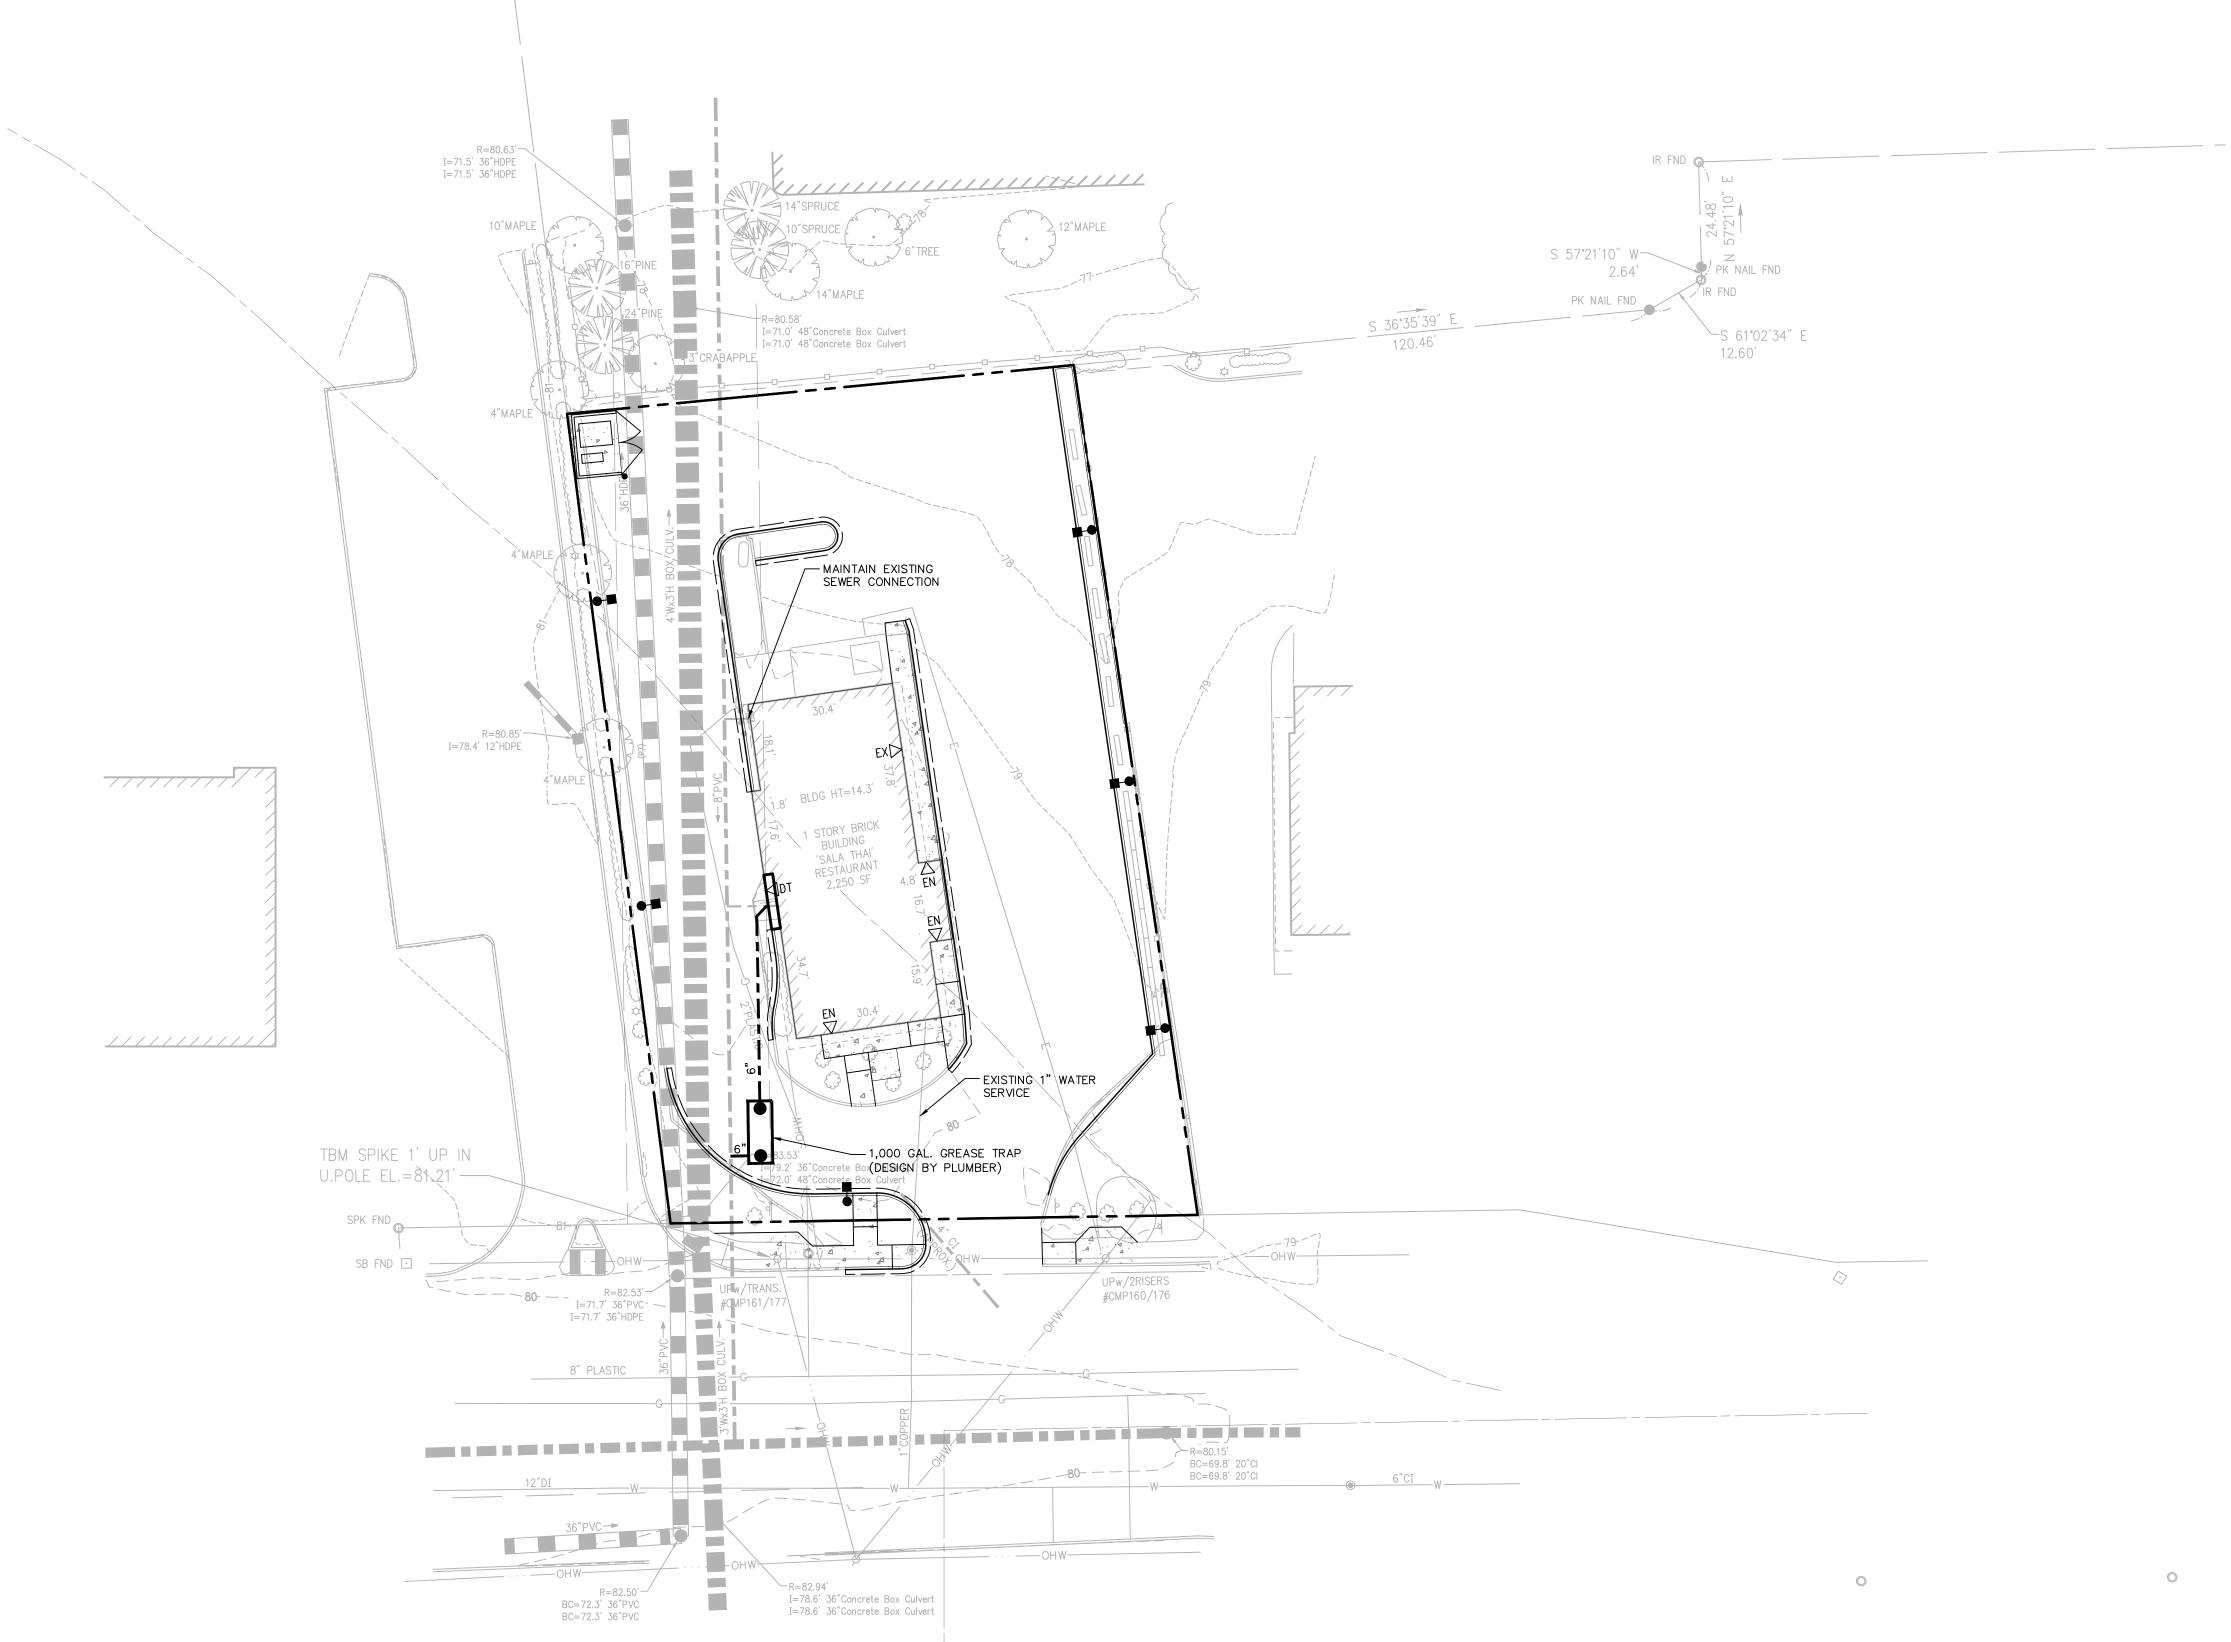


Proposed Taco Bell

1363 Washington Avenue Portland, Maine

No.	Revision	Date	Appvd
1	RESPONSE TO STAFF COMMENTS	3/2/16	

Permitting	Jan. 4, 2016		
Issued for	Date		

Not Approved for Construction

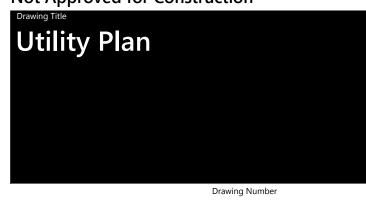

Sheet
3
Project Number
52387.04

0 10 20 40 Fe