

TACO BELL  
 1363 WASHINGTON  
 PORTLAND, ME  
 PREPARED BY: JOHN BUJAKE  
 ACCUSERV LIGHTING & EQUIPMENT  
 877-707-7378  
 502-961-0357 FAX  
 jbujaake@accu-serv.com  
 FEBRUARY 22, 2016


Calculation Summary						
Label	Avg	Max	Min	Avg/Min	Max/Min	
EXTENDED	0.48	1.8	0.0	N.A.	N.A.	
VEHICULAR SURFACE	1.24	1.8	0.6	2.07	3.00	

LIGHT LEVELS ARE MAINTAINED FOOT-CANDLES, INITIAL LEVELS ARE SLIGHTLY HIGHER

Luminaire Schedule						
Symbol	Qty	Label	Arrangement	Lum. Lumens	LLF	Description
→	6	A	SINGLE	4499	0.880	52 ECF-4-55IA-3253-NW-UNV-BRP-IS / AVPL-SSS-17.5-4-11-DM19-DBZ

LIGHTING RESTRICTIONS: FIXTURES MUST BE FULL CUTOFF

FIXTURE MOUNTING HEIGHT NOT TO EXCEED 20' A.F.G.  
 MAXIMUM LIGHT LEVEL NOT TO EXCEED 5.0 FOOT-CANDLES  
 AVERAGE LIGHT LEVEL TO BE 1.25 FOOT-CANDLES  
 MINIMUM LIGHT LEVEL TO BE 0.2 FOOT-CANDLE OR GREATER  
 MINIMAL LIGHT TRESPASS BEYOND THE PROPERTY LINE  
 FIXTURES ARE 52W 4000K LED w/ FLAT LENSES AND BACKLIGHT CONTROL  
 POLES ARE 17'-6" FOR AN OVERALL FIXTURE MOUNTING HEIGHT OF 20'-0" A.F.G.

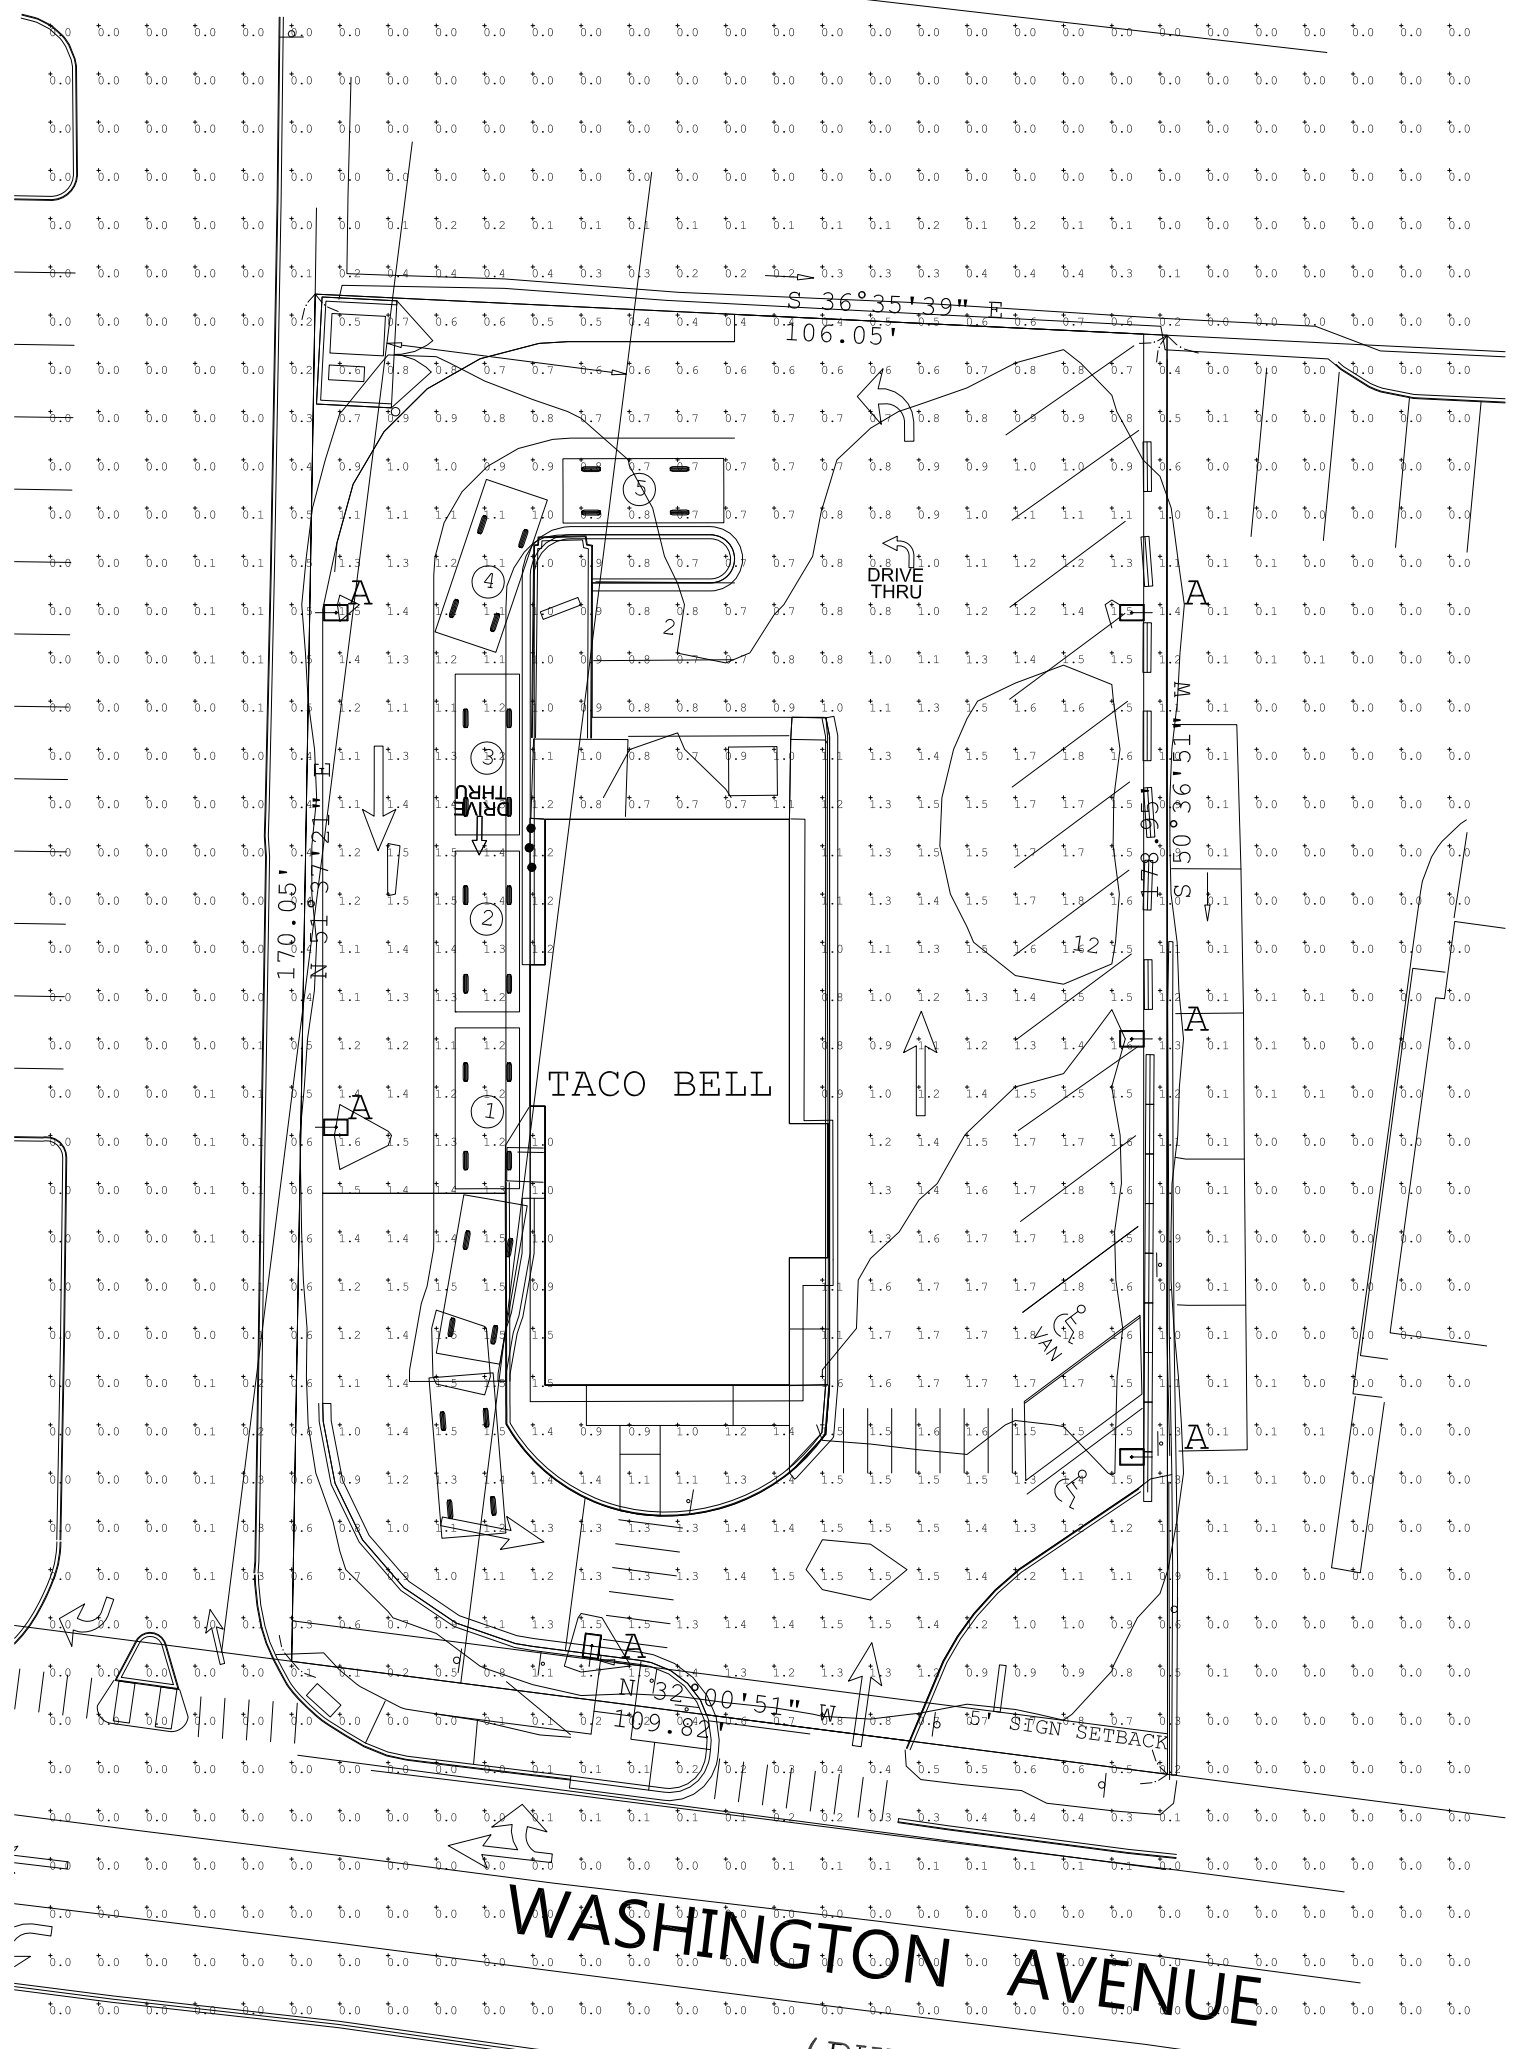

WASHINGTON AVENUE

(DRIVE THRU)