Site Plans

Issued for Building Permit

Date Issued January 4, 2016

Latest Issue July 6, 2016

Proposed Taco Bell

1363 Washington Avenue Portland, Maine

Owner


Chau Tsan
238 Gorham Road
Scarborough, Maine 04074

Applicant

Guggenheim Retail Real Estate Partners, Inc.
3000 Internet Boulevard
Suite 570
Frisco, Texas 75034

Assessor's Map: 401

Lot: A0002

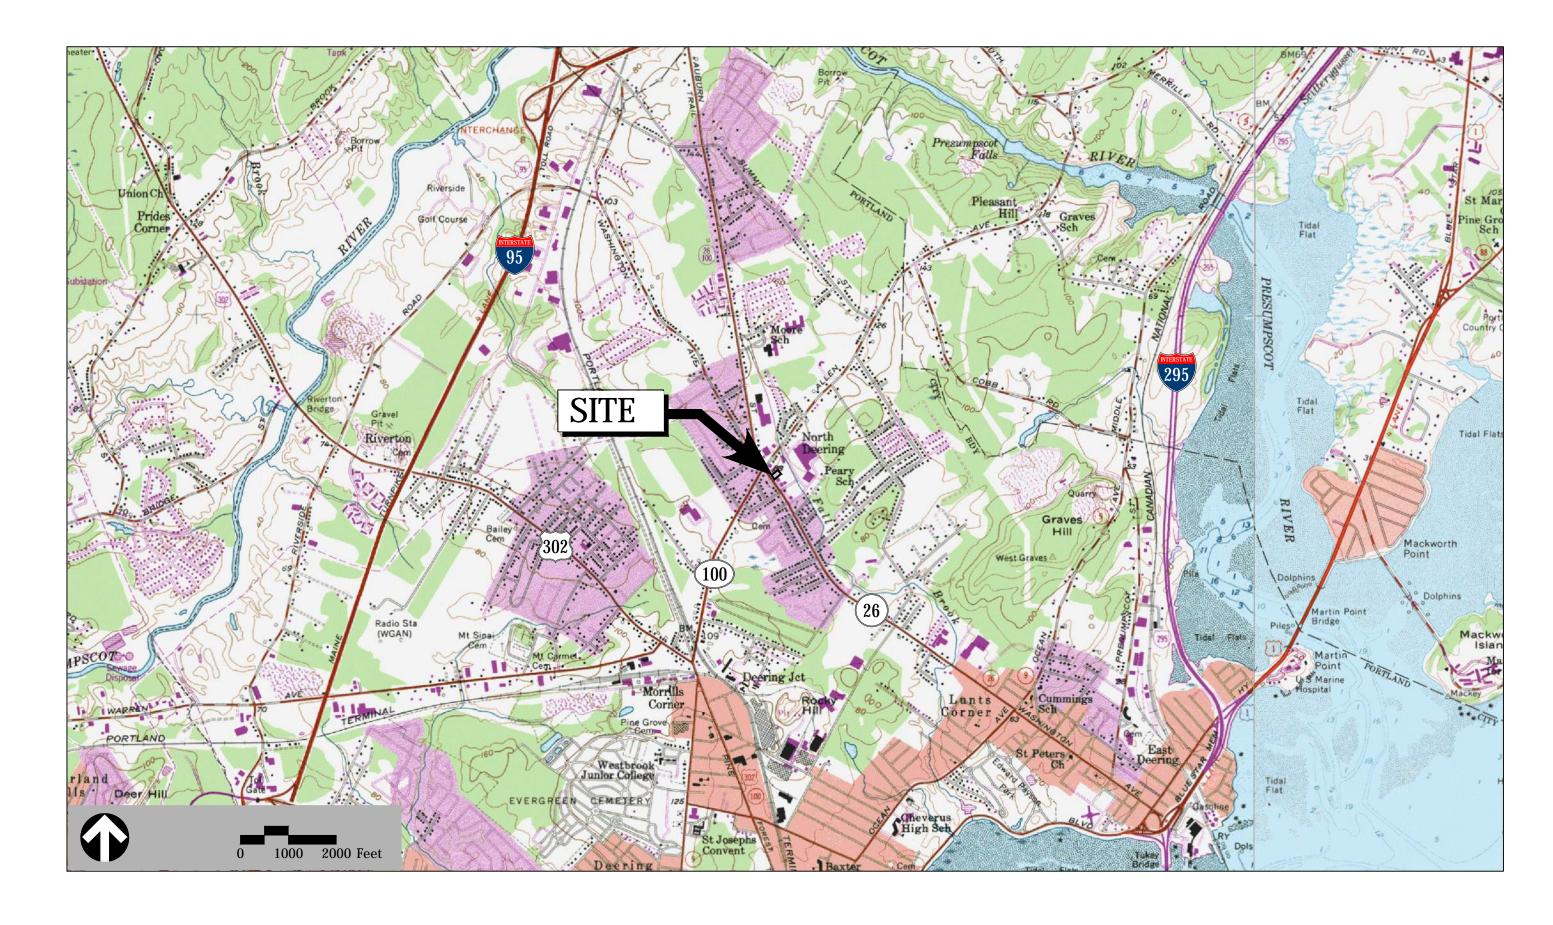

Sheet Index			
No.	Drawing Title	Latest Issue	
C-1	Legend And General Notes	July 6, 2016	
C-2	Layout & Materials Plan	July 6, 2016	
C-3	Utility Plan	July 6, 2016	
C-4	Details	July 6, 2016	
C-5	Details	July 6, 2016	
L-1	Planting Plan	May 4, 2016	

Reference Drawings			
No.	Drawing Title	Latest Issue	
Sv-1	Existing Conditions Plan of Land	May 4, 2016	



Architect
GLMV Architecture
1525 E. Douglas Ave
Wichita, KS 67211
316-265-9367

