

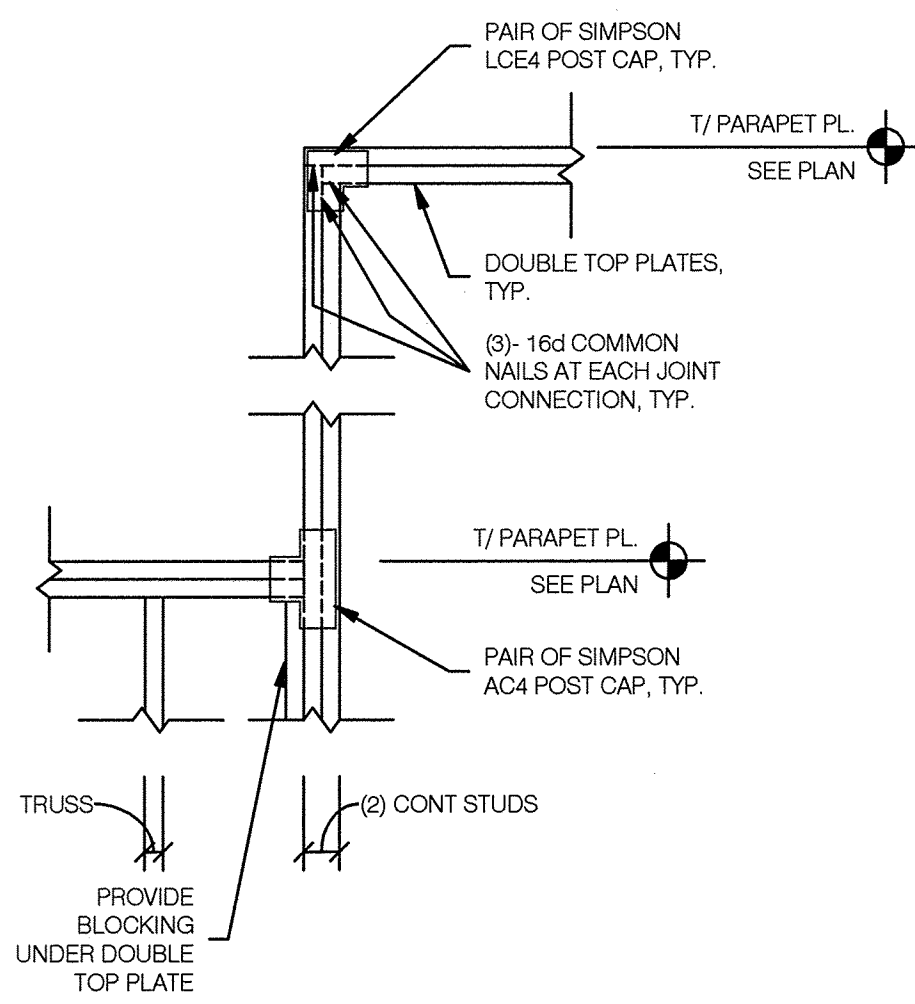
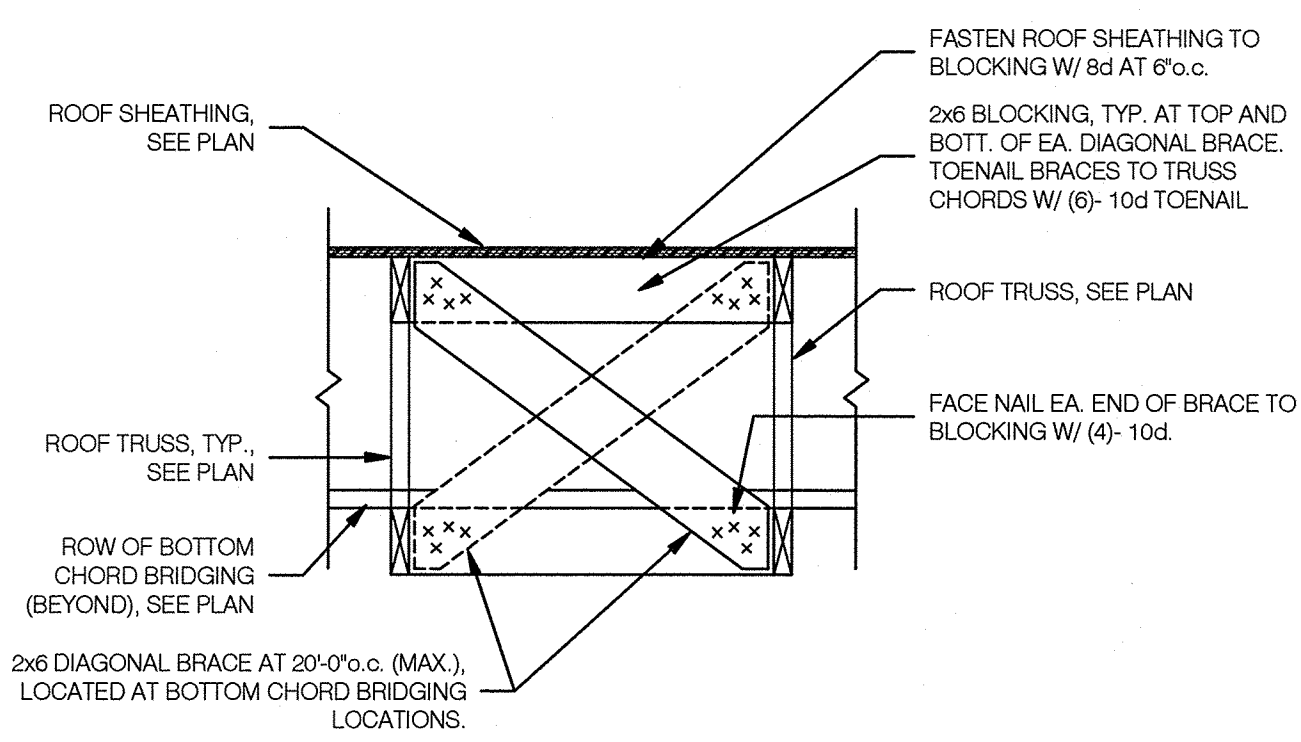
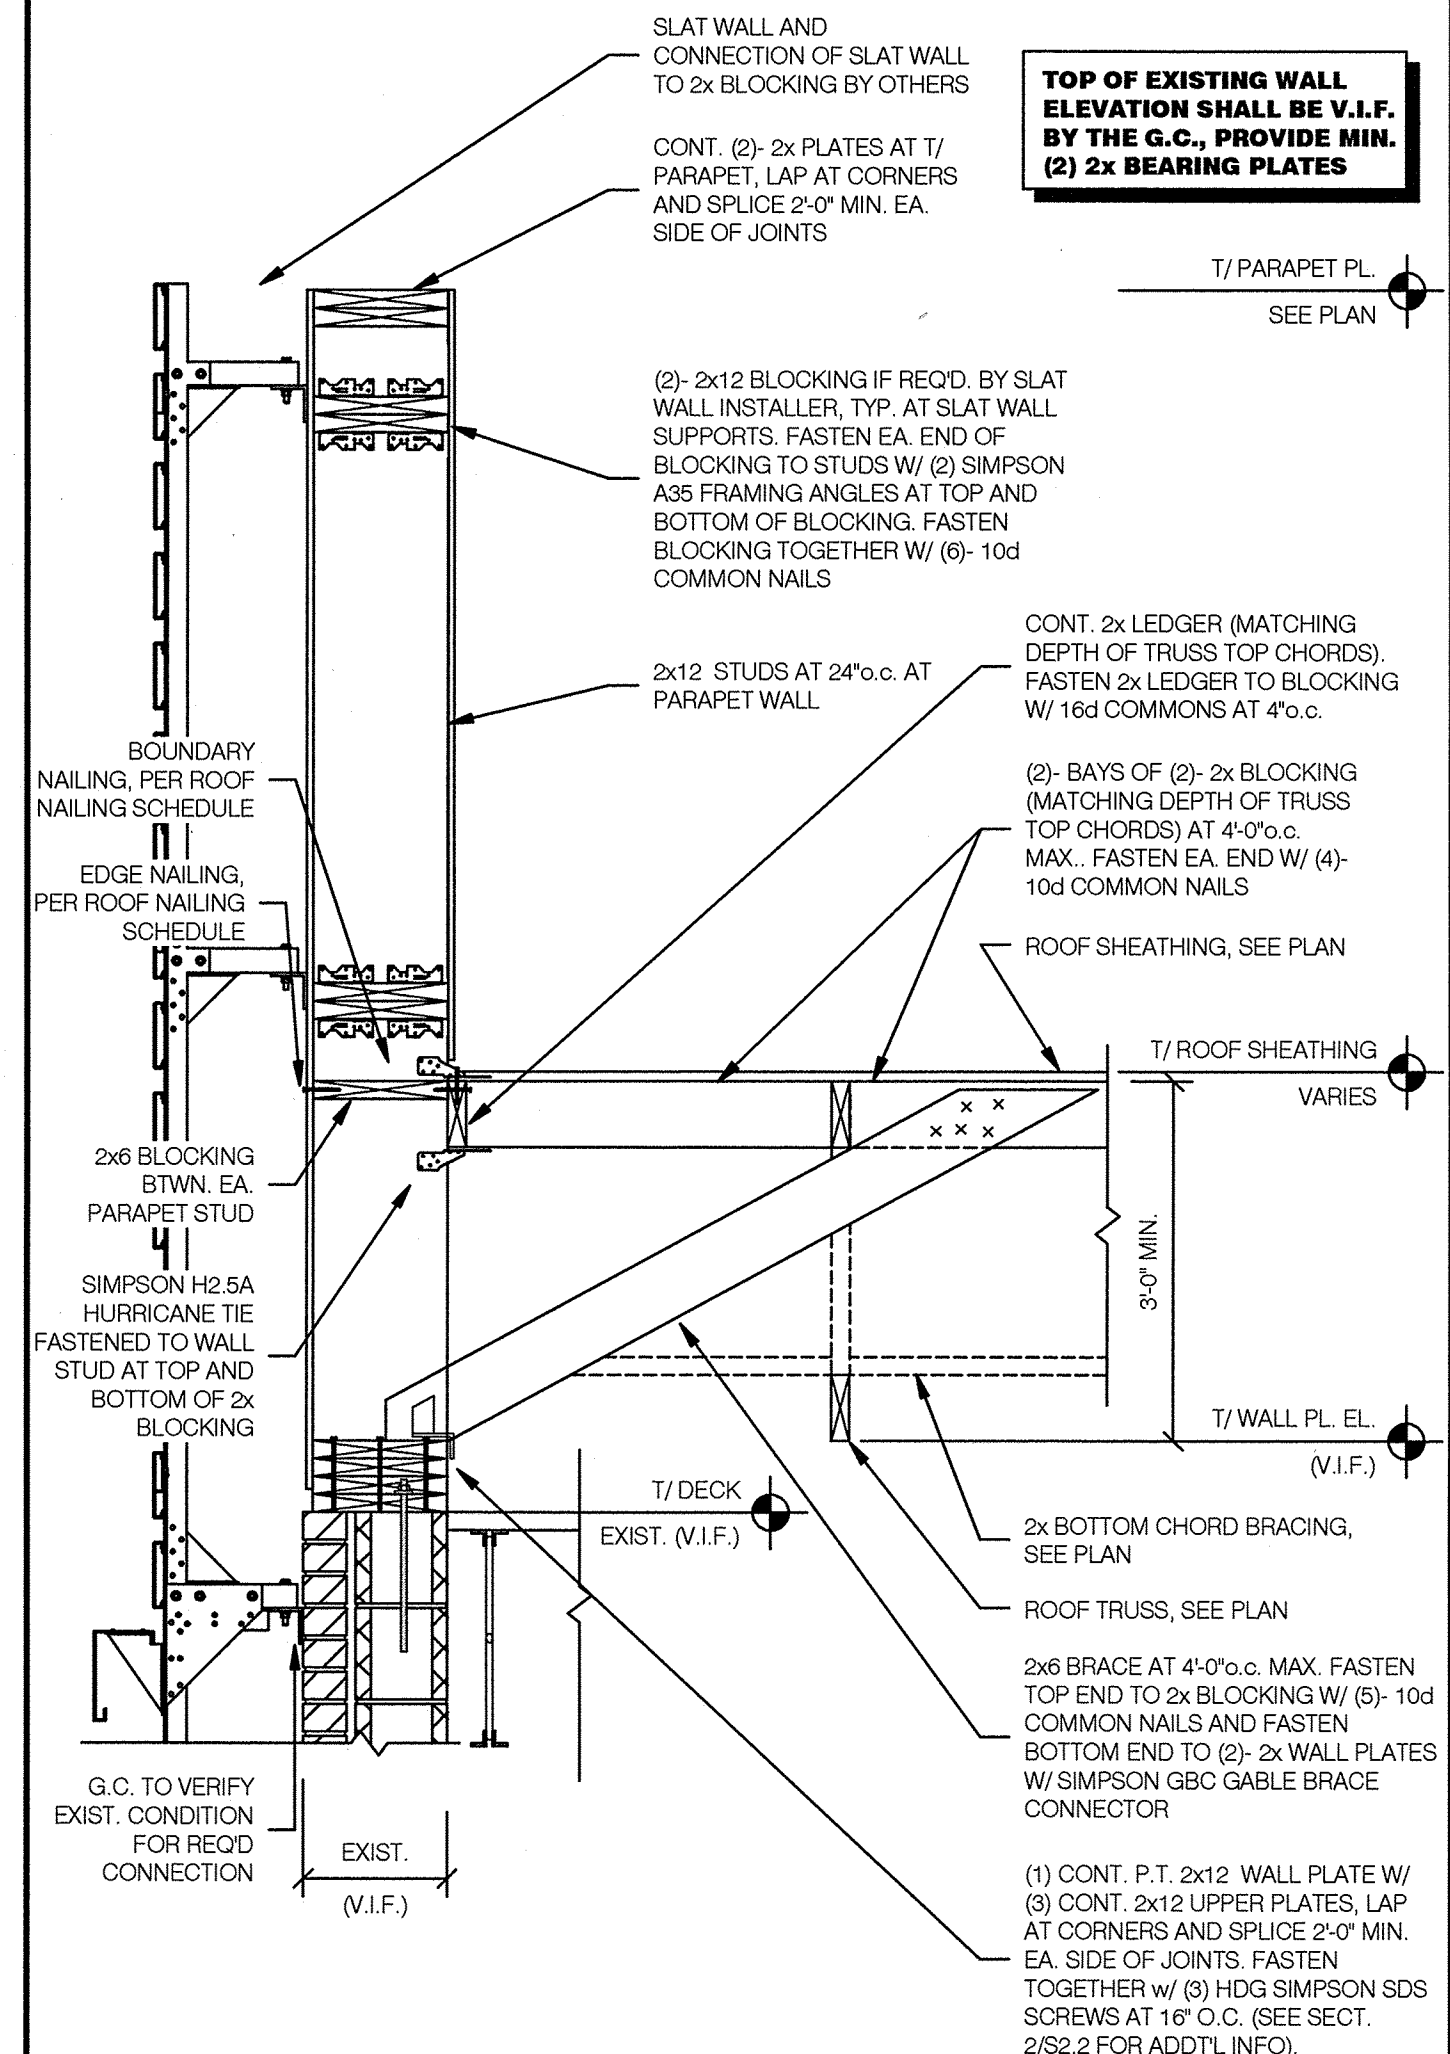



**TYPICAL TRUSS BRACING LAP DETAIL** NO SCALE **9**

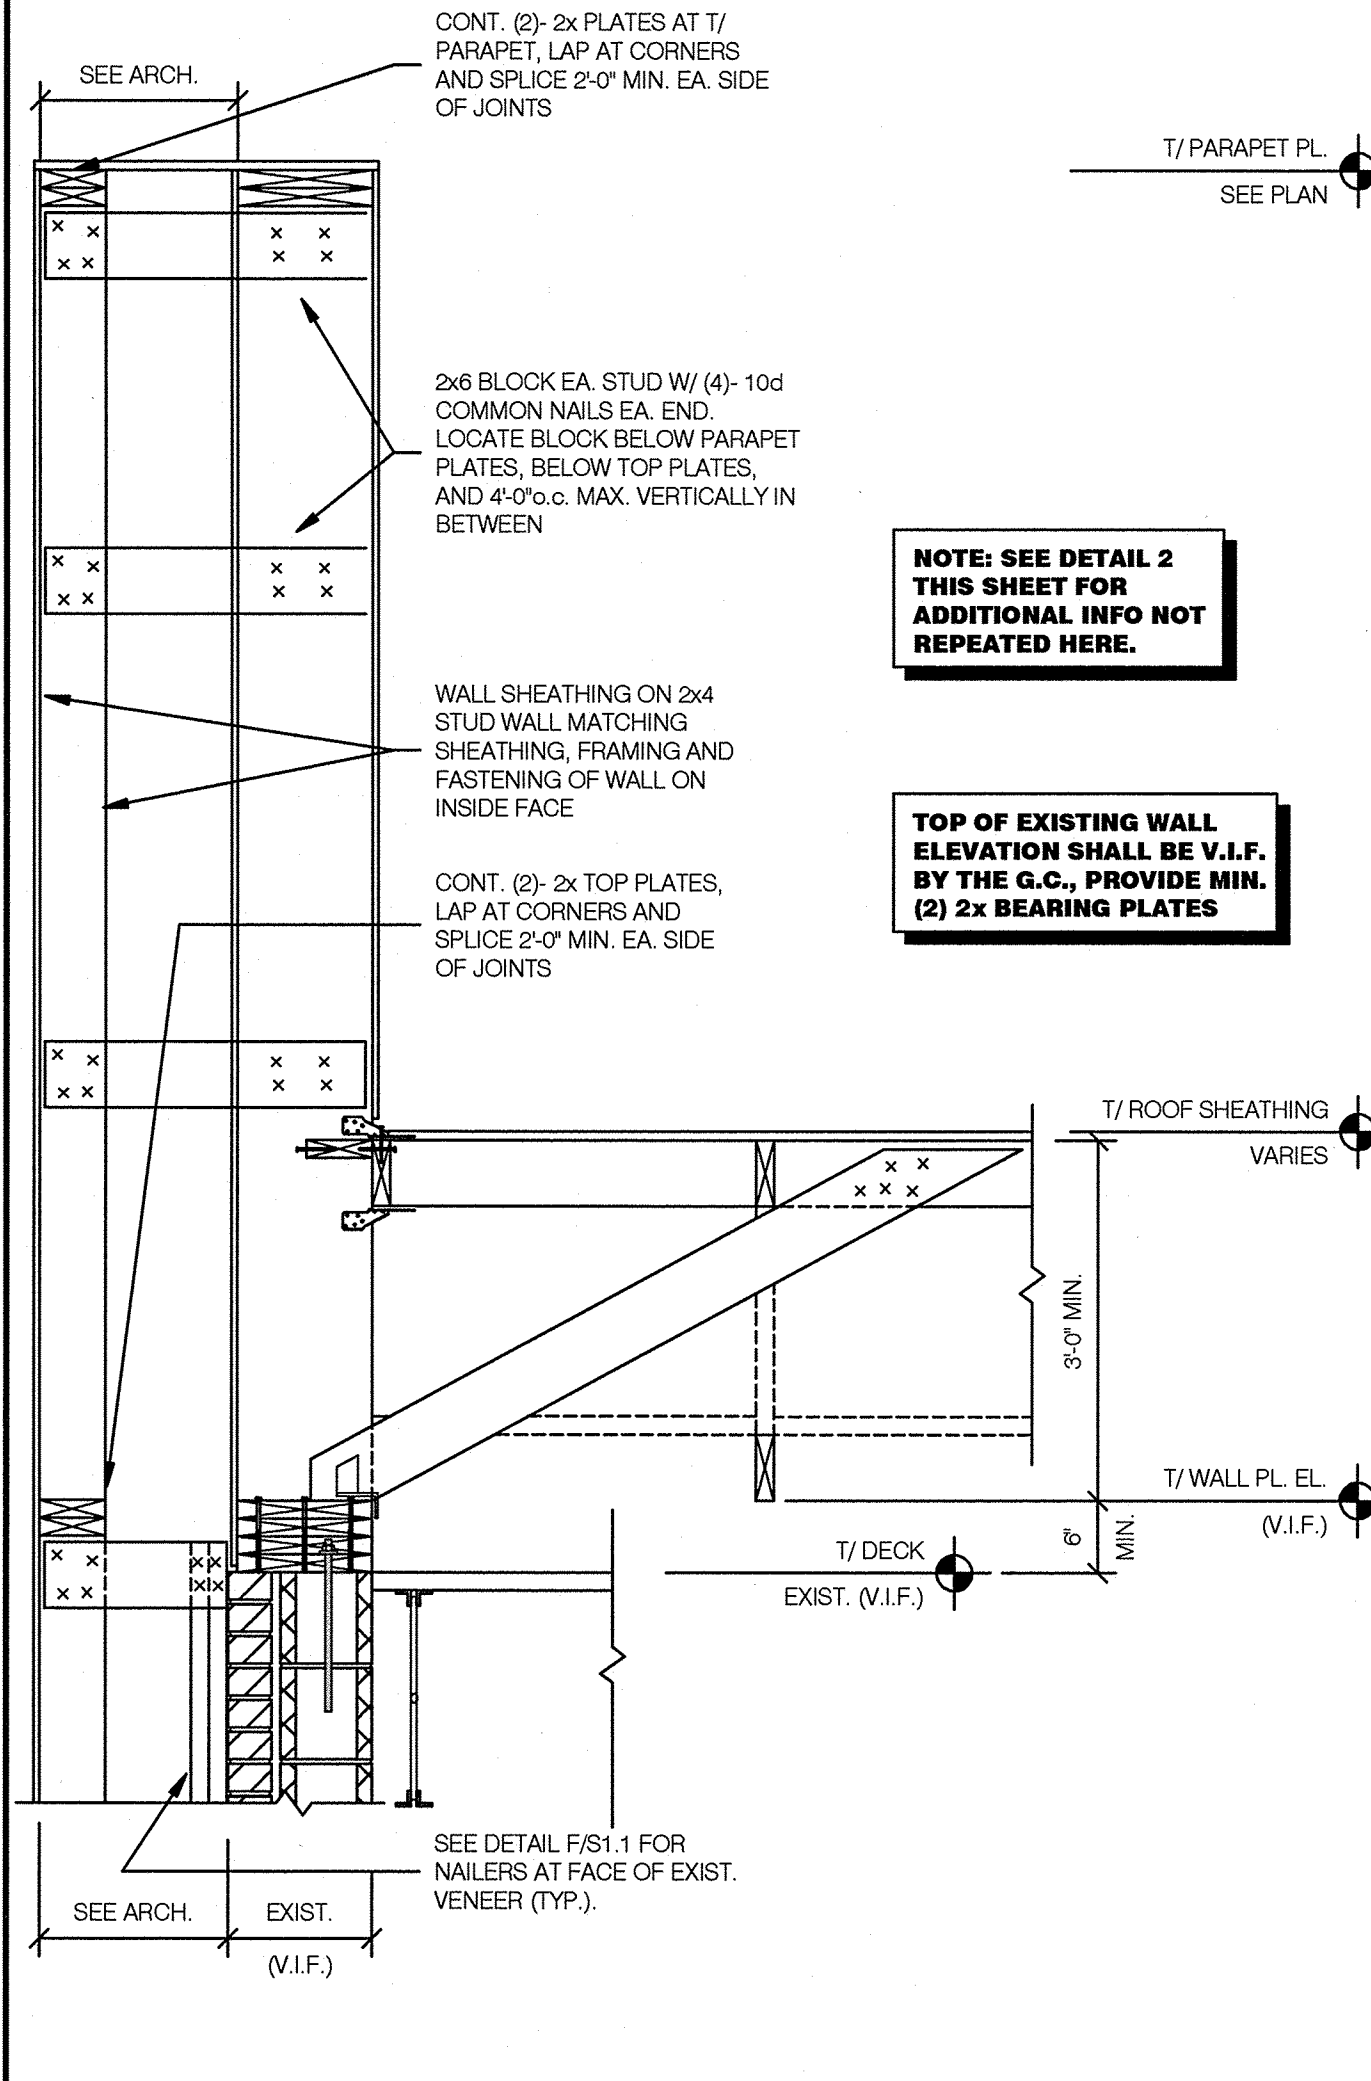



**TYPICAL CHANGE IN PARAPET/TOP PLATE ELEVATION DETAIL** NO SCALE **11**

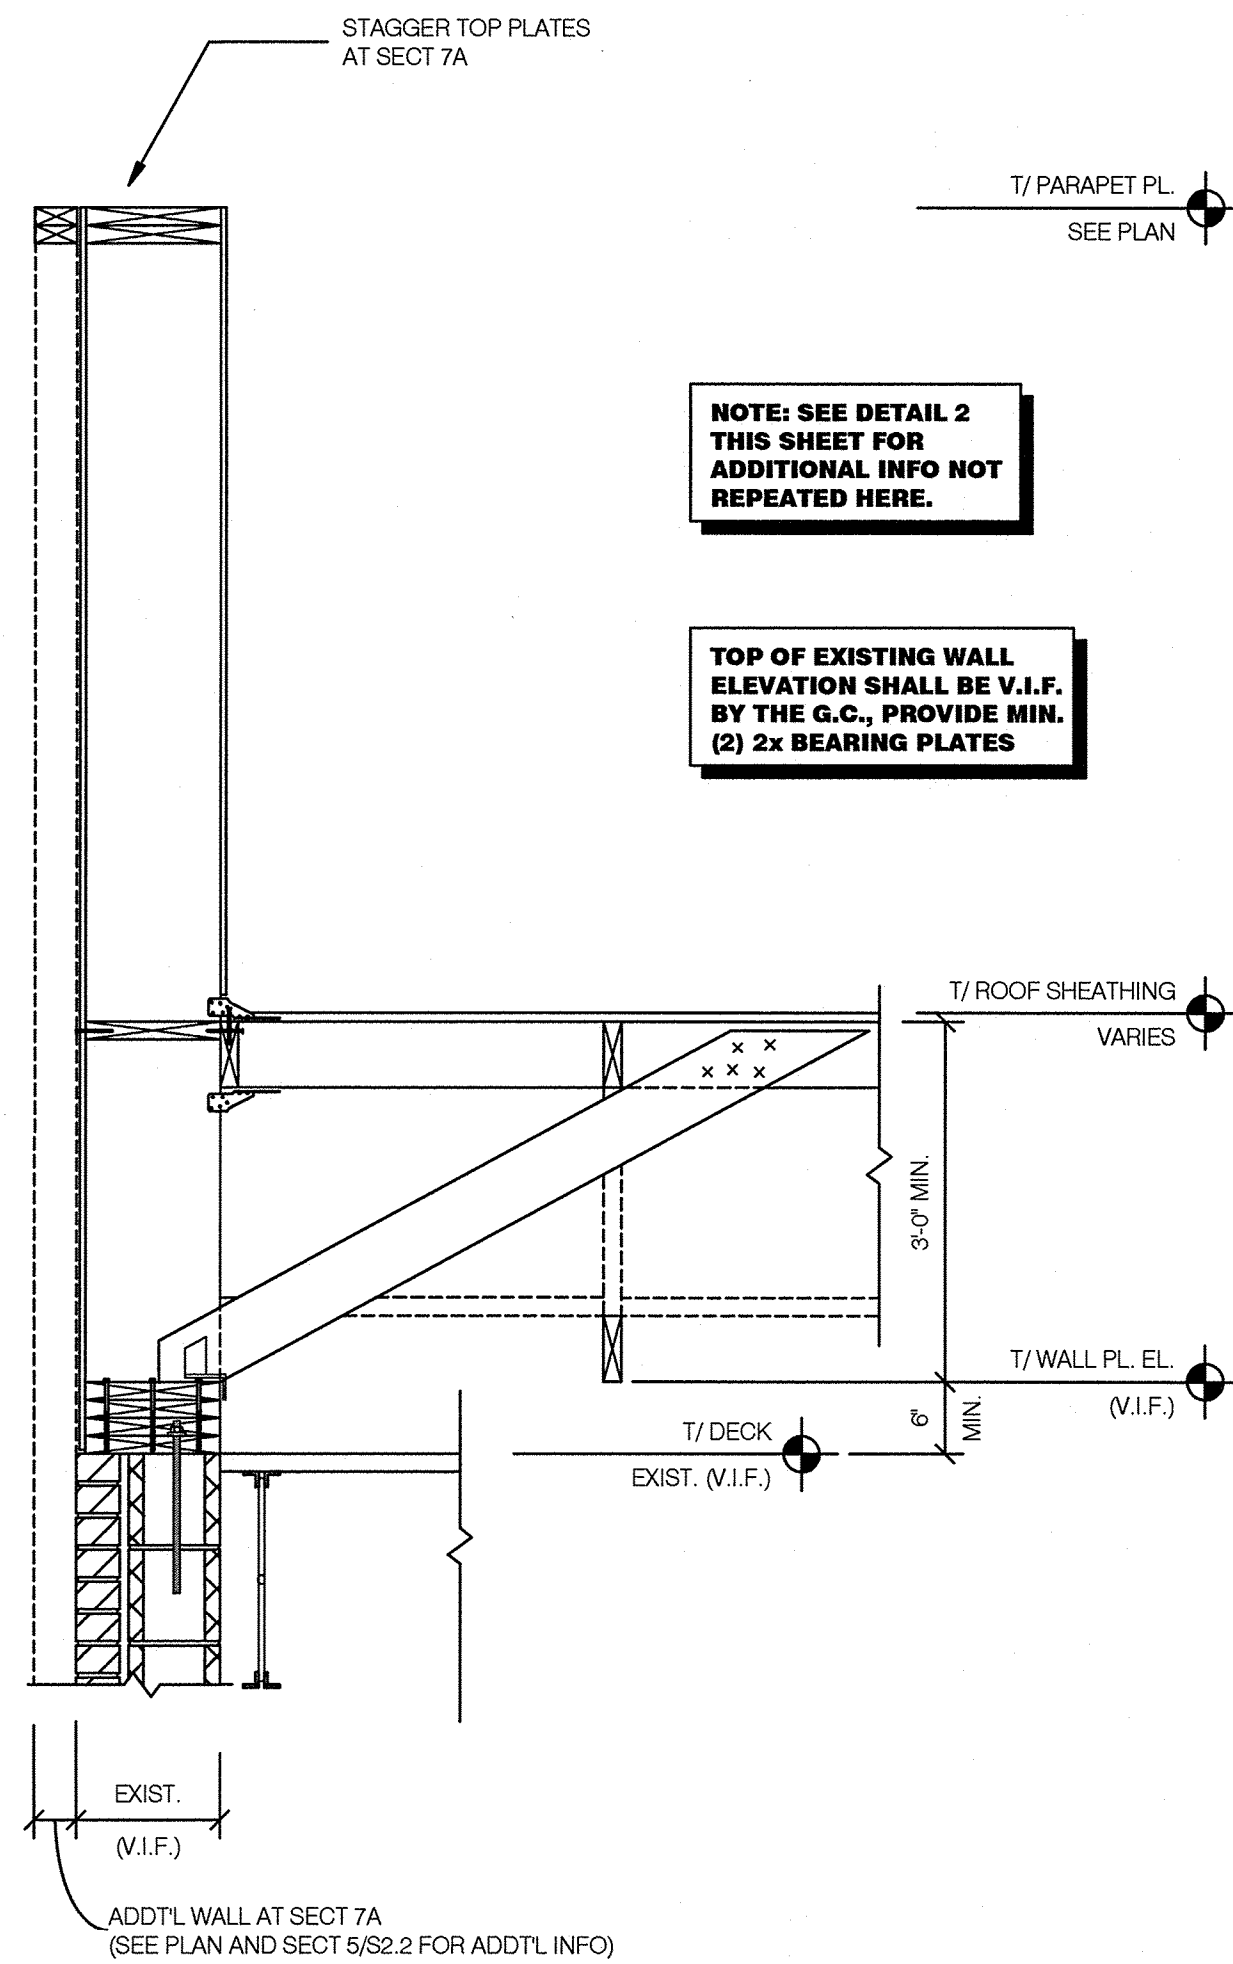

**TYPICAL BOTTOM CHORD BRIDGING BRACING DETAIL** NO SCALE **8**

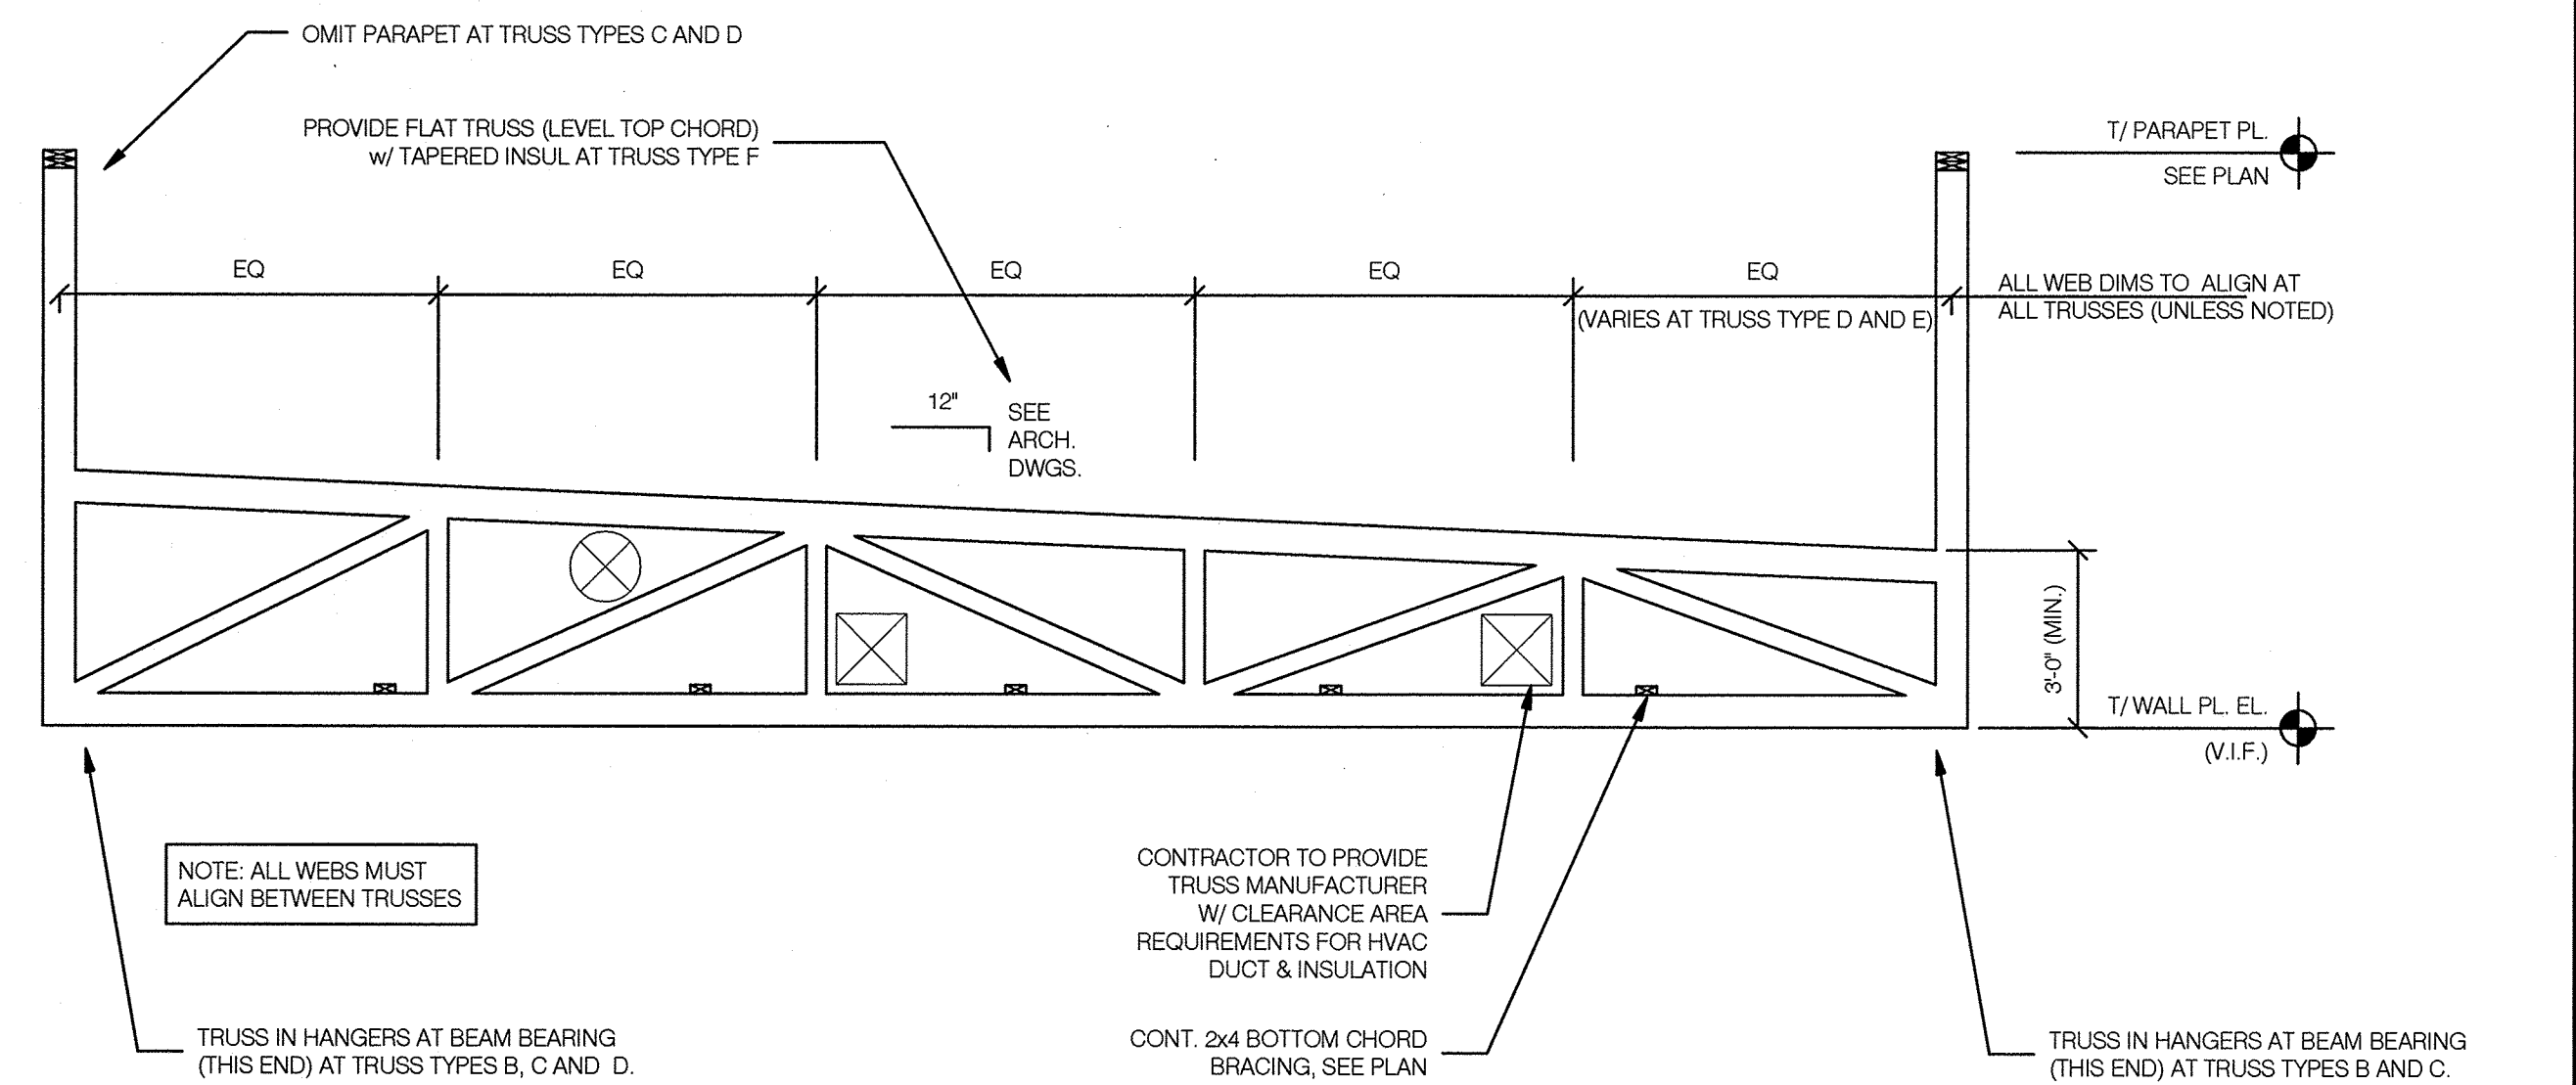

**TYPICAL TRUSS ELEVATION** NO SCALE **3**

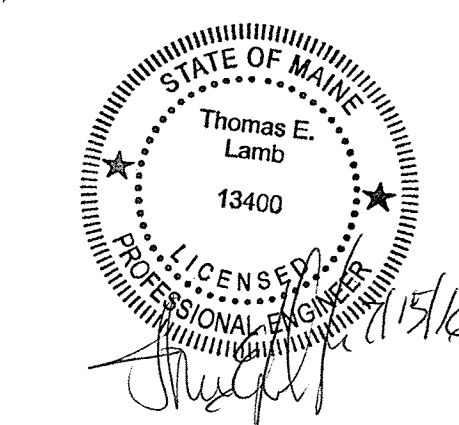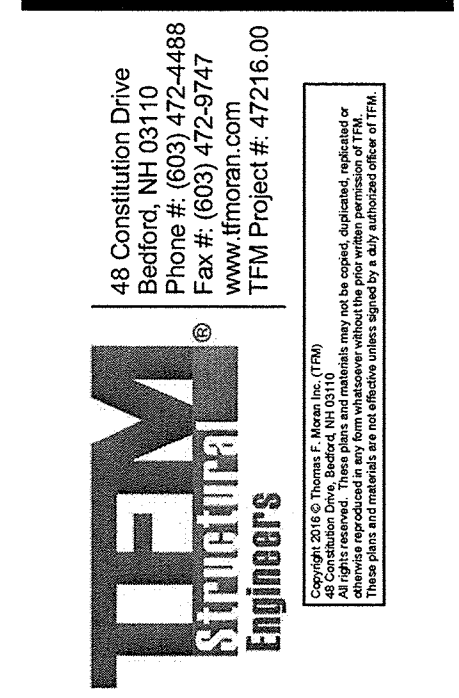

15034.000

CONTRACT DATE: 07.15.2016  
 BUILDING TYPE: CONVERSION  
 PLAN VERSION: FEBRUARY 2015  
 SITE NUMBER: XXX-XXX  
 STORE NUMBER: XXXXX

**TACO BELL**  
 1363 WASHINGTON AVE.  
 PORTLAND, ME



**FRAMING SECTIONS**

**S2.3**

PLOT DATE: 07/15/16