




**WALL SECTION AT DRIVE THRU** 3/4" = 1'-0" **D**

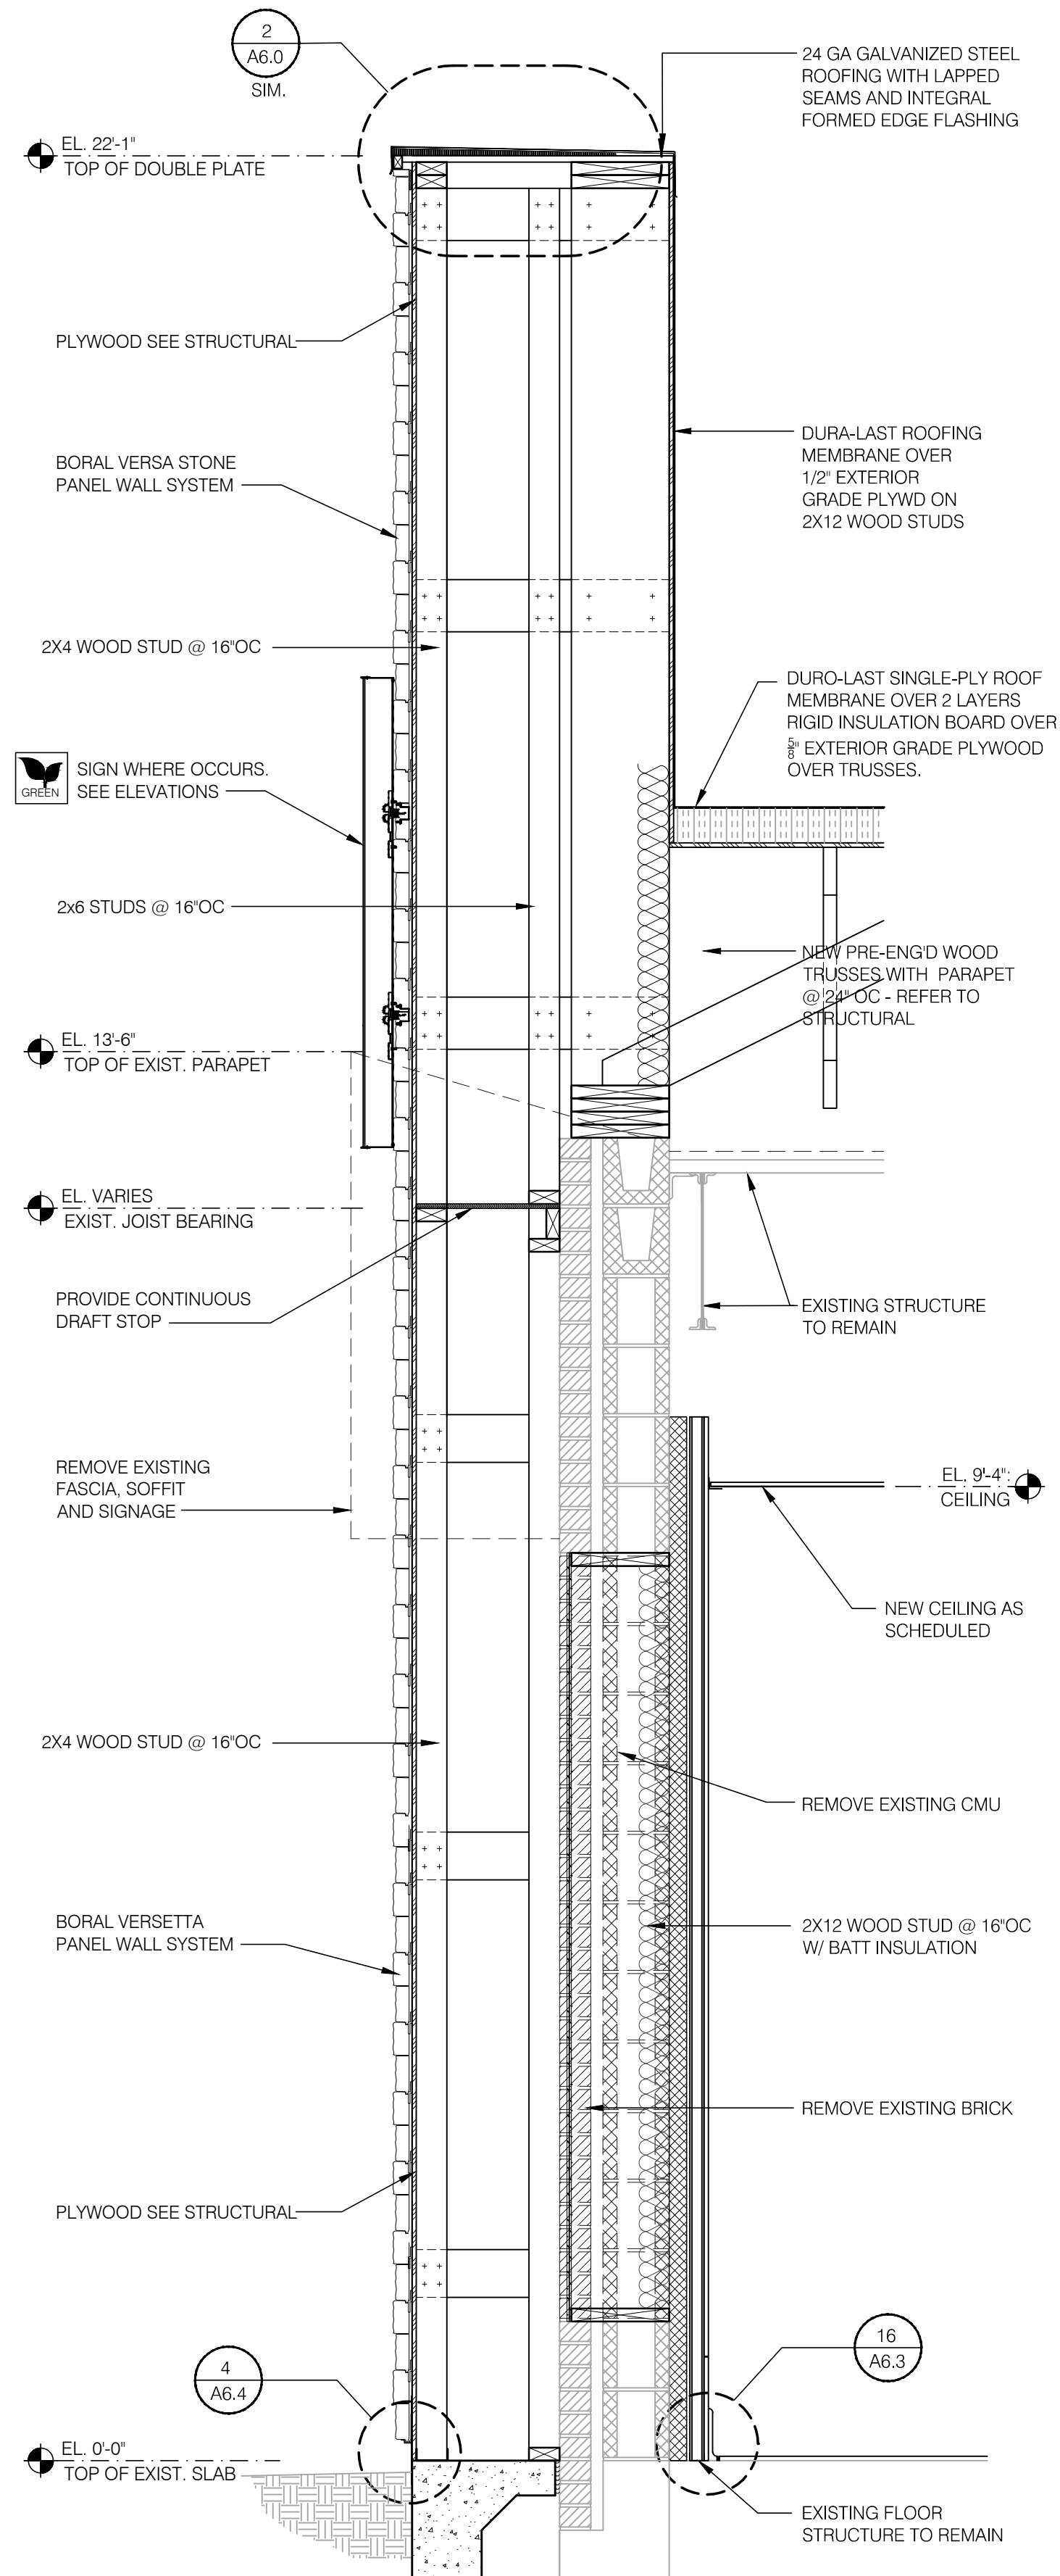


**FRONT TOWER SECTION** **C**

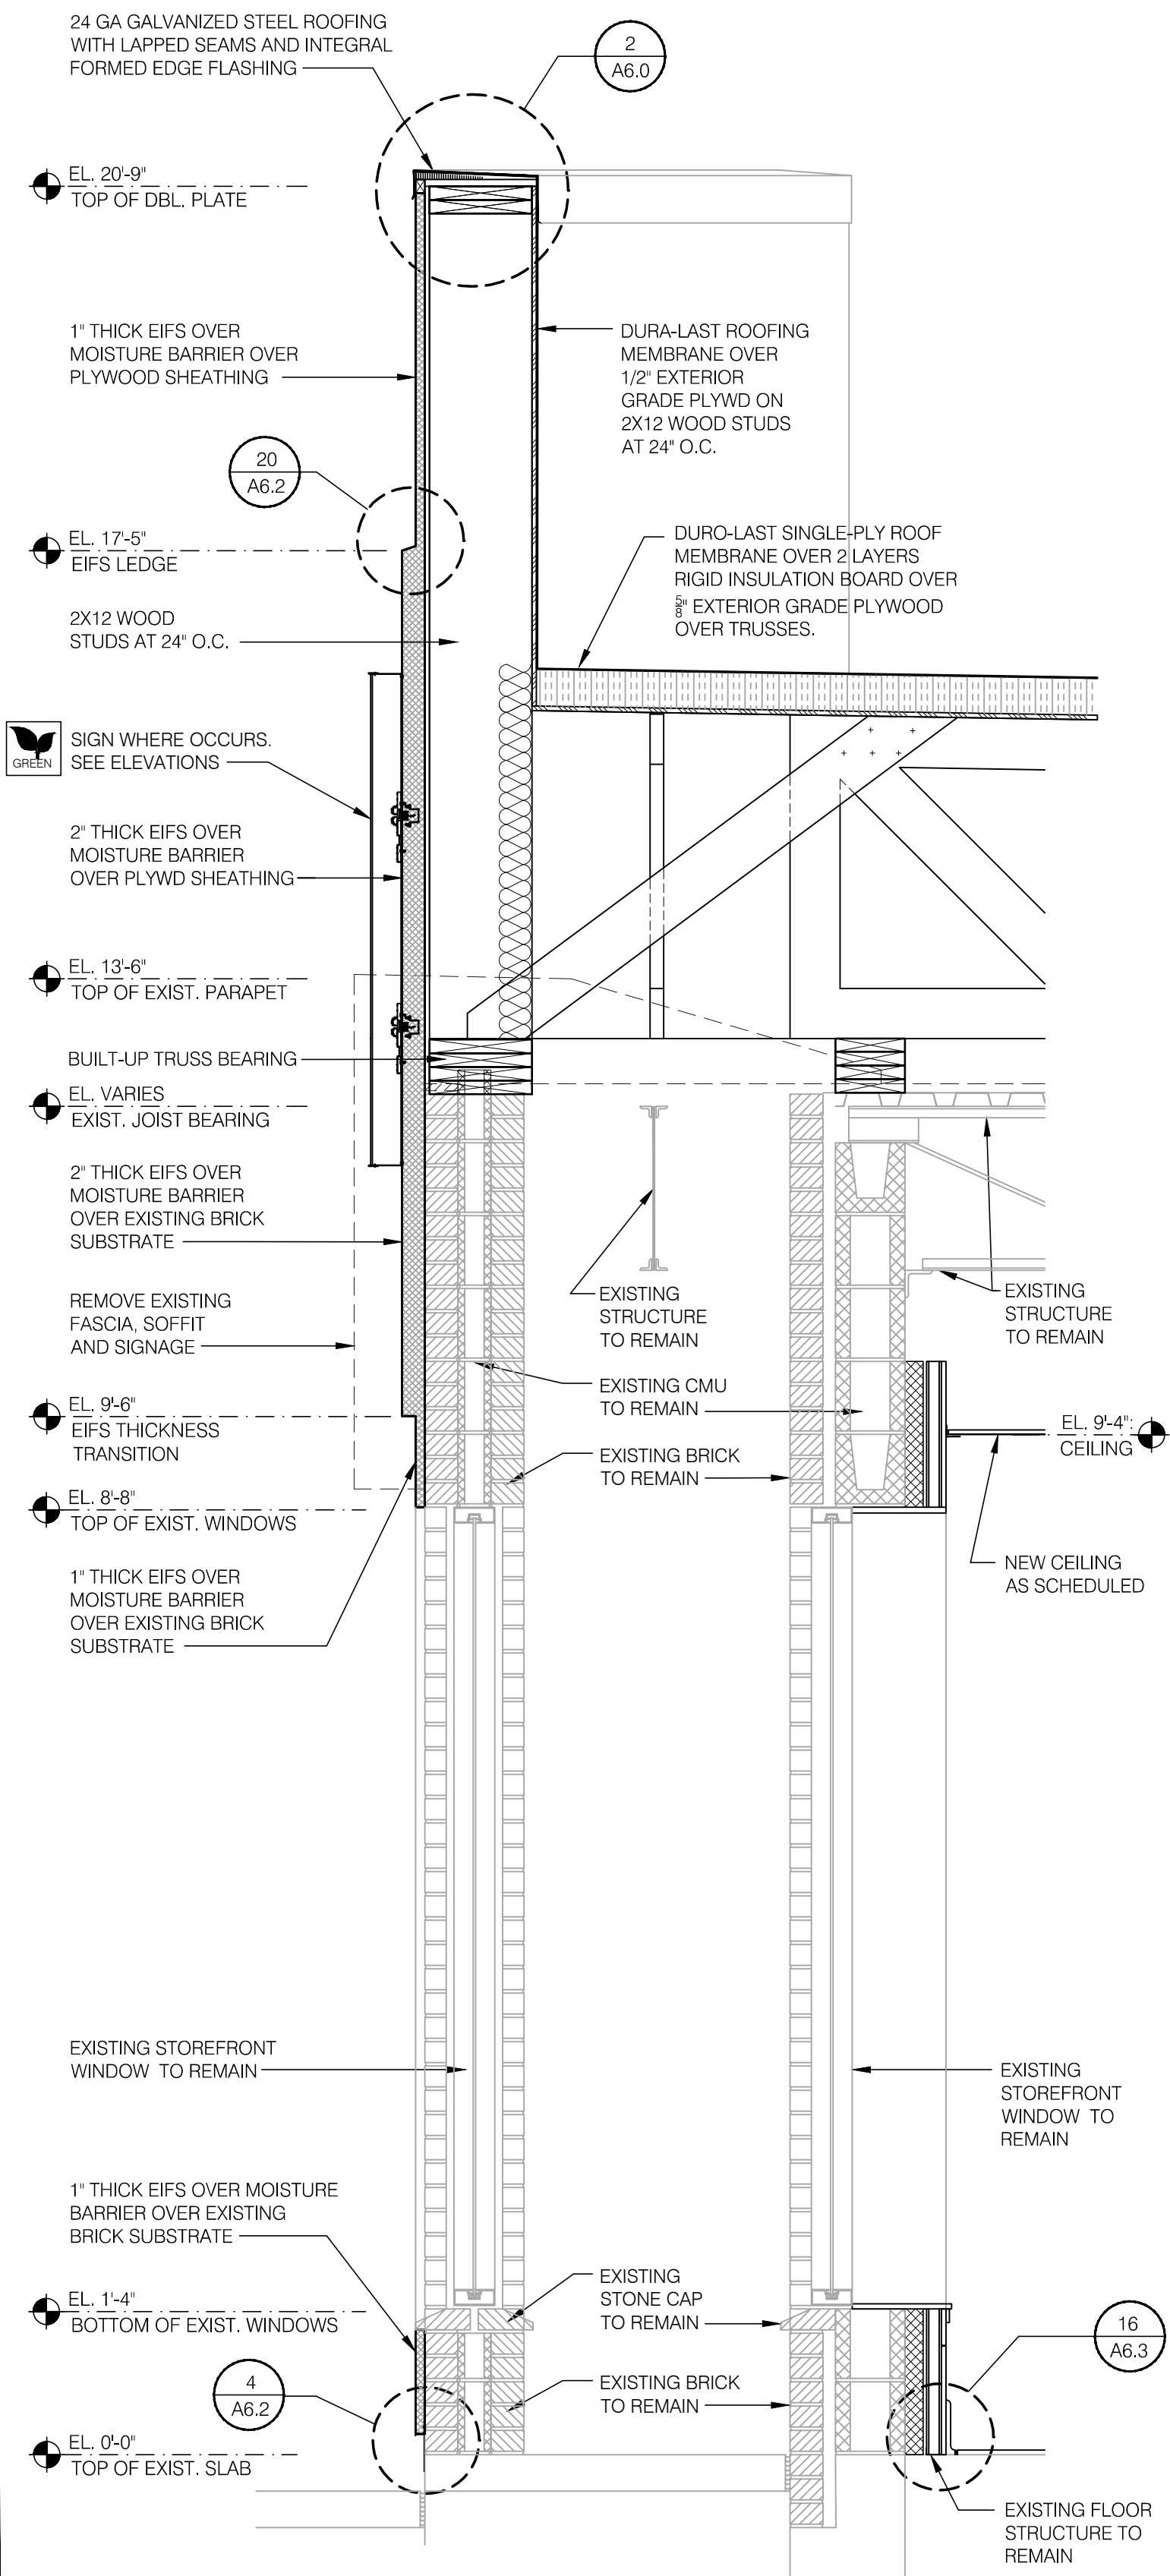


**WALL SECTION AT ENTRY** 3/4" = 1'-0" **B**

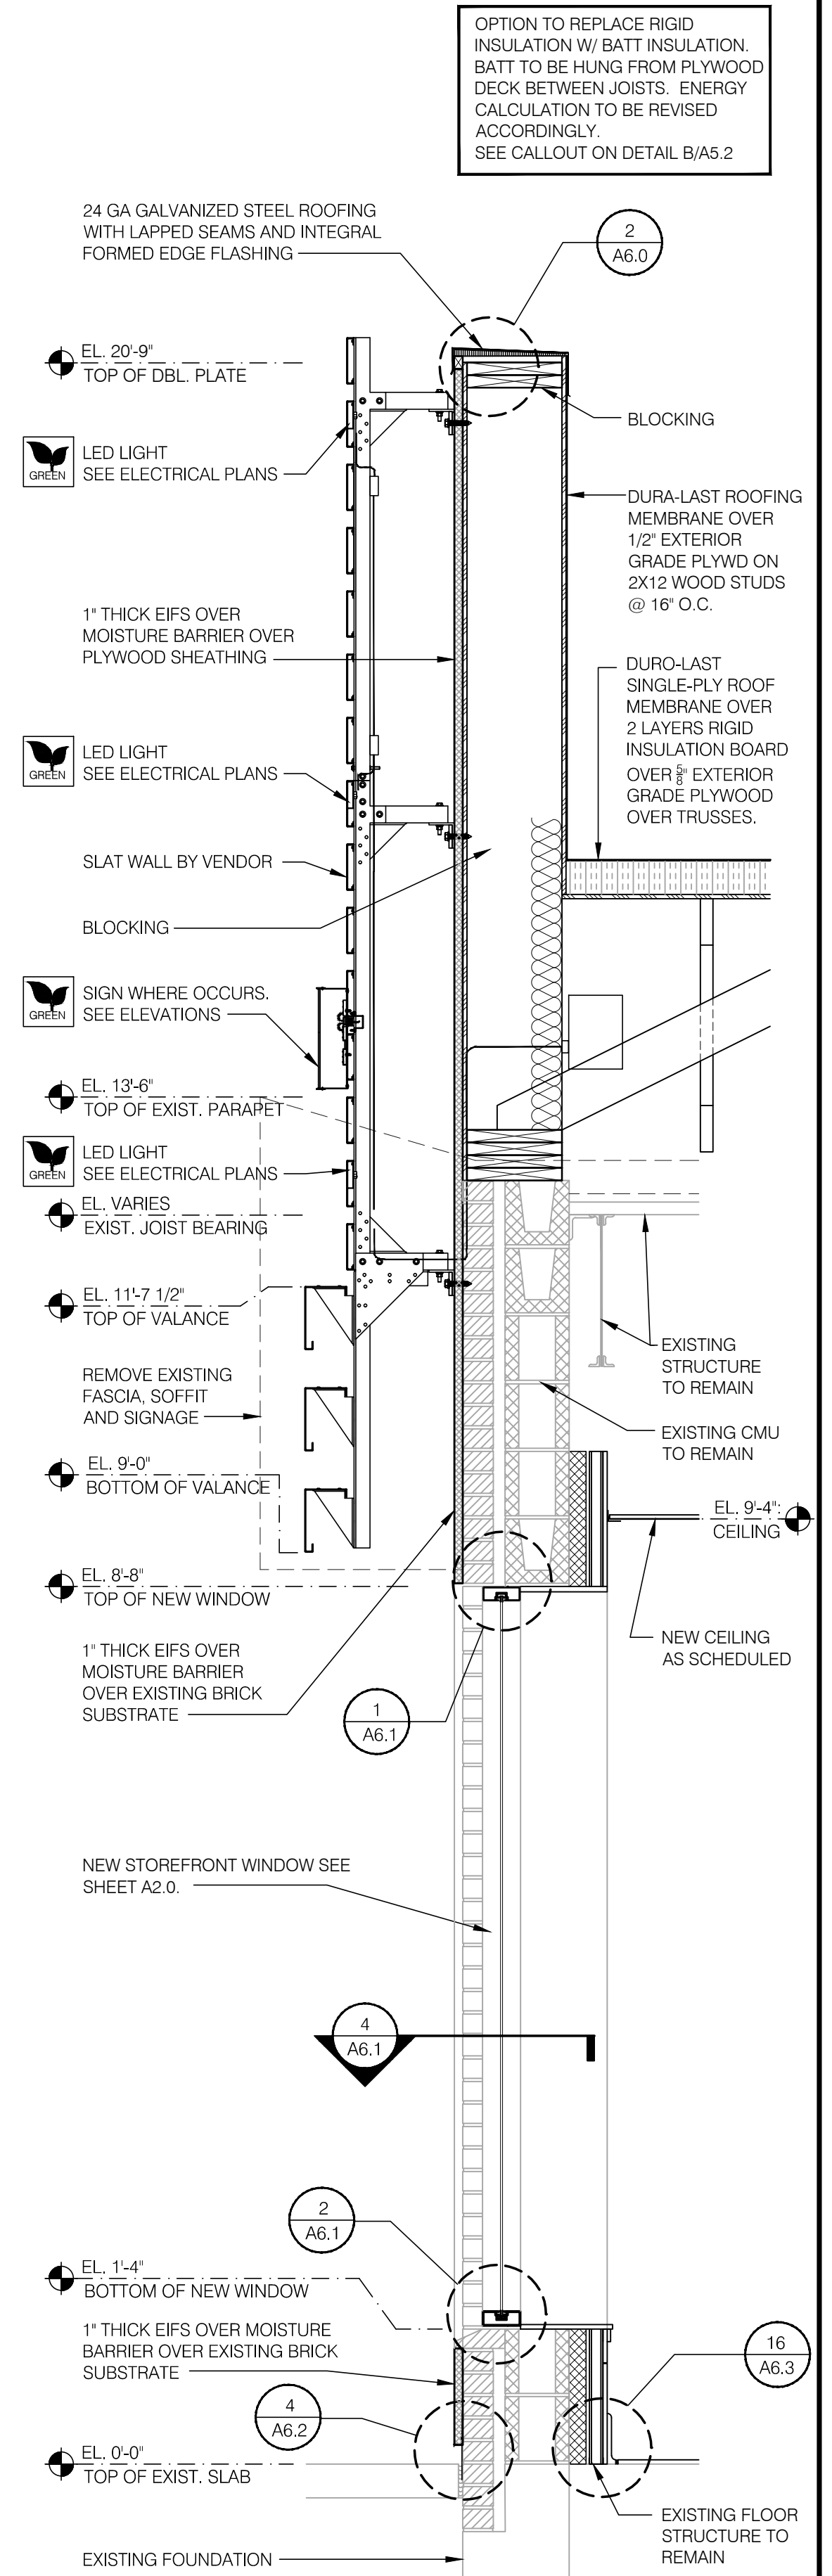

**FRONT WALL SECTION** 3/4" = 1'-0" **A**

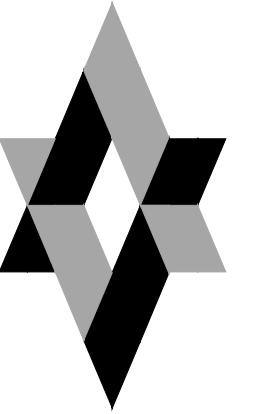


MARK D. MCCLUGGAGE AIA, CCS  
 1525 E. Douglas Wichita, KS 67211  
 Tel: (316) 265-9387  
 Fax: (316) 265-9386  
 www.gdm.com  
 MAINE LIC # ARC-2323

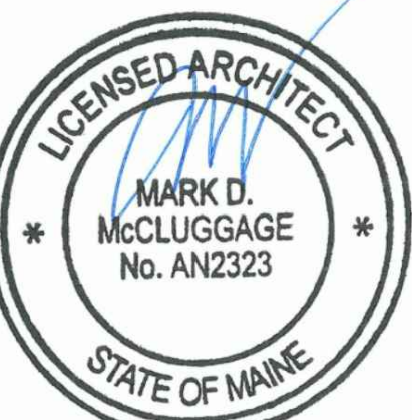

07/14/16

15034.000

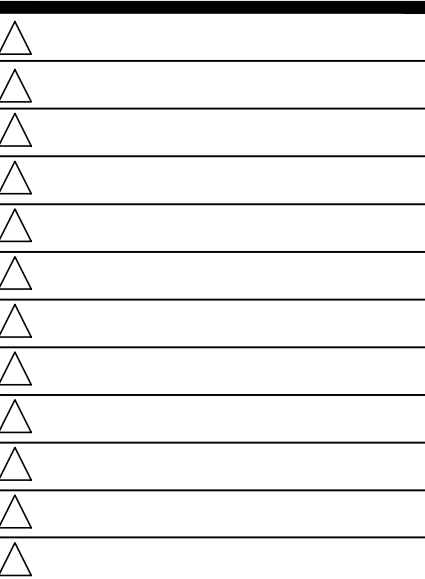

CONTRACT DATE: 07.06.2016  
 BUILDING TYPE: CONVERSION  
 PLAN VERSION: FEBRUARY 2015  
 SITE NUMBER: XXX-XXX  
 STORE NUMBER: XXXXX

TACO BELL

1363 WASHINGTON AVE.  
 PORTLAND, ME



CONVERSION  
 LIVE MAS - MEDIUM40

WALL  
 SECTIONS

A5.2

PLOT DATE: