





TACO BELL HOOD FIRE SUPPRESSION SYSTEM PLAN N.T.S. 14

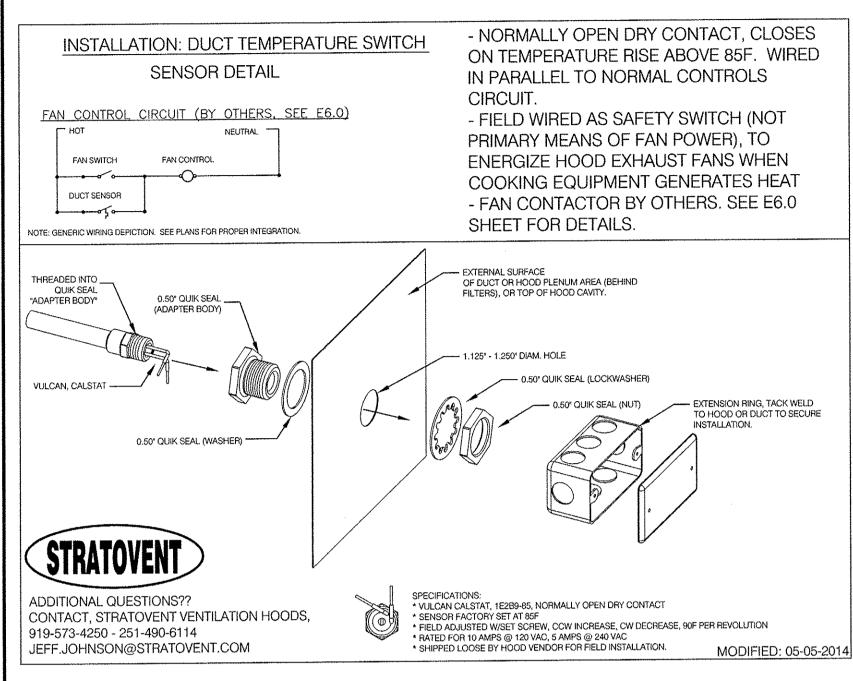


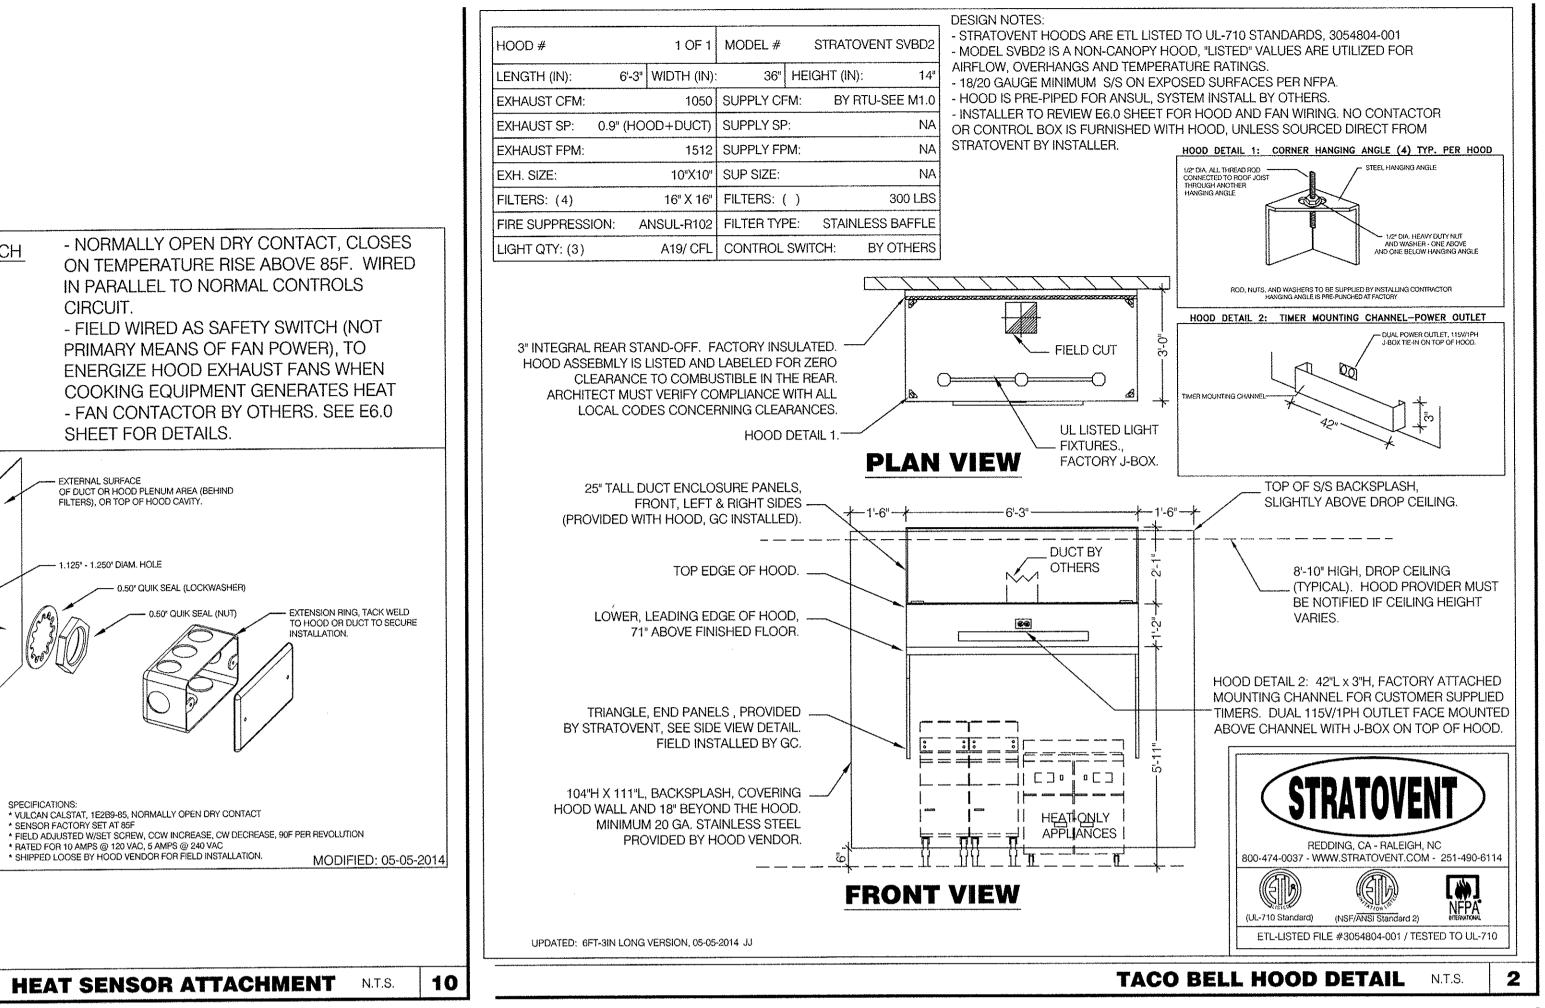

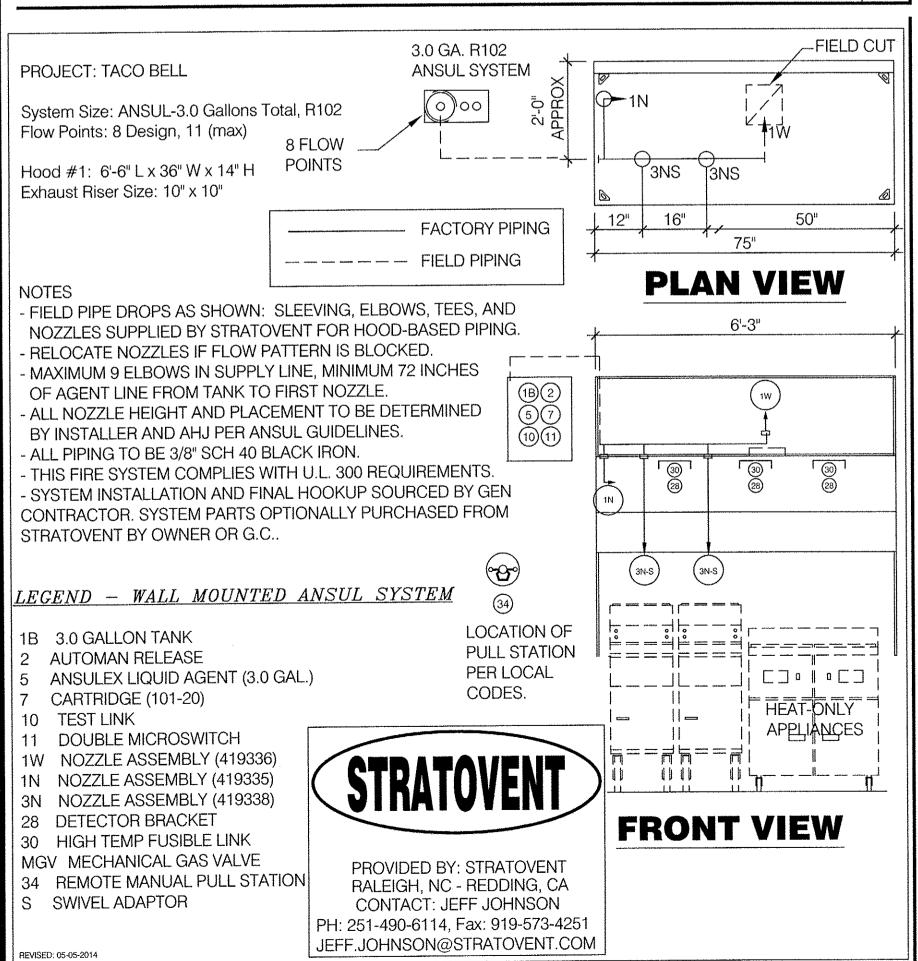

TACO BELL HOOD FIRE SUPPRESSION SYSTEM PLAN N.T.S.

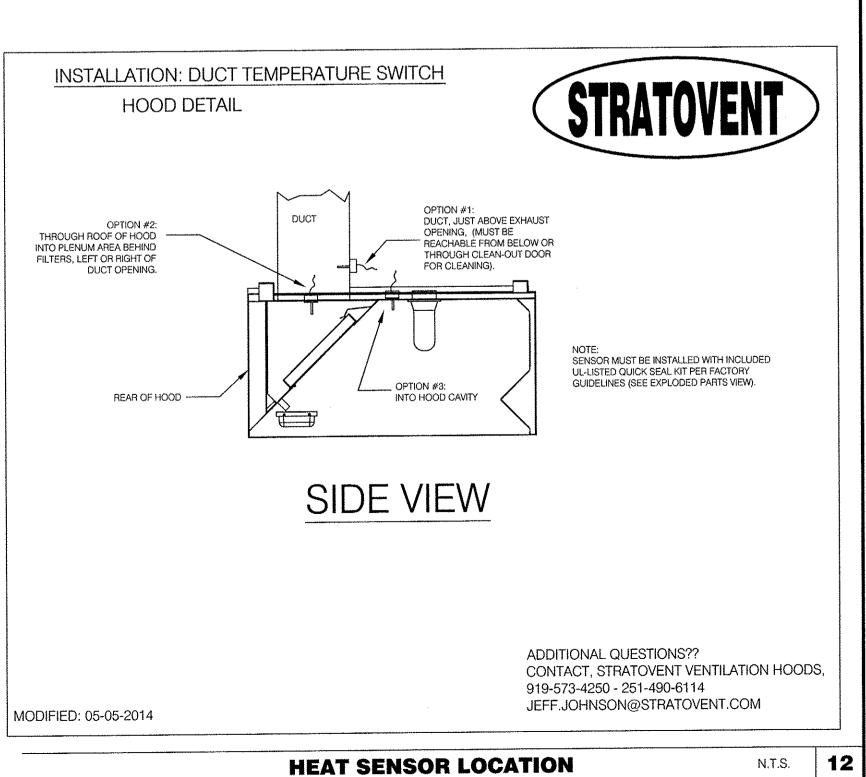

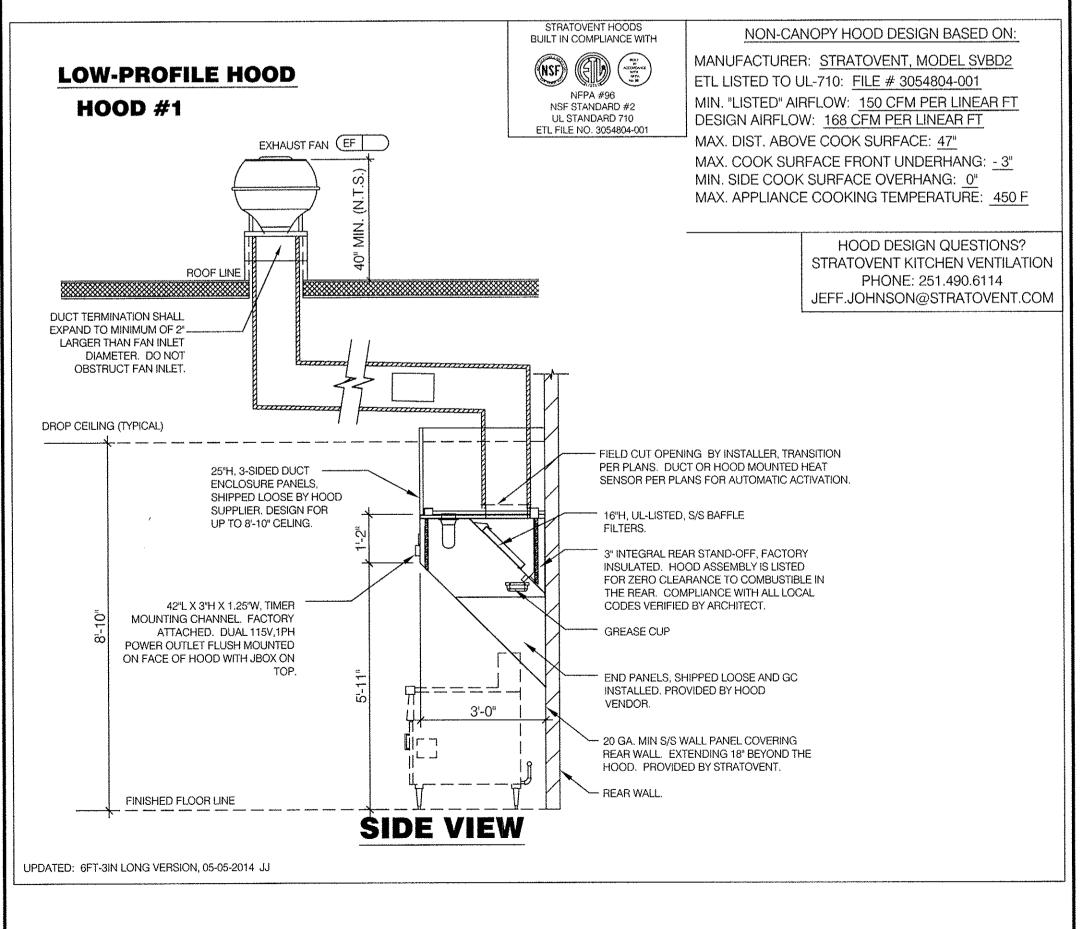





CONTRACT DATE: 07.06.2016 CONVERSION **BUILDING TYPE:**

PLAN VERSION: FEBRUARY 2015 SITE NUMBER: XXX-XXX STORE NUMBER: XXXXX

TACO BELL

1363 WASHINGTON AVE PORTLAND, ME



LIVE MAS - MEDIUM40 HOOD **DRAWINGS**

PLANS AND SECTIONS

M3.0

TACO BELL HOOD SECTION N.T.S.