
TACO BELL


DRIVE THRU RESTAURANT LIVE MAS MEDIUM40



1363 WASHINGTON AVE. PORTLAND, ME 04101


- A. ALL WORK SHALL CONFORM TO THE 2009 EDITION OF THE INTERNATIONAL BUILDING CODE, AND ALL OTHER APPLICABLE CODES, STANDARDS, AND REGULATIONS OF THE CITY OF PORTLAND AND COUNTY OF
- B. IT IS INTENDED THAT A COMPLETE OCCUPIABLE BUILDING PROJECT IS PROVIDED.
- C. THE GENERAL CONDITIONS OF THE CONTRACT FOR CONSTRUCTION (A.I.A. A201 LATEST EDITION) ARE A PART OF THESE CONTRACT DOCUMENTS. A COPY IS ON FILE AT THE ARCHITECT'S OFFICE.
- D. DO NOT SCALE THESE DRAWINGS. VERIFY ALL DIMENSIONS AND CONDITIONS IN THE FIELD. ANY DISCREPANCIES IN THESE DRAWINGS SHALL BE BROUGHT TO THE ATTENTION OF THE ARCHITECT PRIOR TO STARTING WORK.
- E. ALL PROPOSED SUBSTITUTIONS SHALL BE APPROVED BY THE YUM BRANDS CONSTRUCTION MANAGER, IN WRITING, PRIOR TO INSTALLATION.
- F. SUBMIT PAY FEES AND OBTAIN ALL PERMITS ASSOCIATED WITH THE PROJECT EXCEPT GENERAL BUILDING PERMIT. THIS INCLUDES, BUT IS NOT LIMITED TO ELECTRICAL, MECHANICAL, PLUMBING, FIRE SPRINKLER, HOOD ANSUL, OR OTHER RELATED FIRE PERMITS, ENCROACHMENT PERMIT, ETC. YUM BRANDS WILL PAY FOR "CONNECTION FEES" ASSOCIATED WITH UTILITY PERMITS. PAY FOR TEMPORARY FACILITIES FEES AS REQUIRED TO COMPLETE THE WORK IN A TIMELY MANNER.
- G. PROVIDE EACH SUBCONTRACTOR WITH A COMPLETE AGENCY-PERMITTED DRAWING SET AT TIME OF CONSTRUCTION.
- H. ALL ABBREVIATIONS INCLUDED FOLLOW INDUSTRY STANDARDS. CONTACT ARCHITECT IF ANY ABBREVIATIONS ARE NOT CLEAR.
- GC SHALL SUPPLY AND INSTALL ALL ASPECTS OF THE PROJECT DESCRIBED IN THIS DRAWING SET UNLESS OTHERWISE NOTED. SEE SCOPE OF WORK FOR EXCEPTIONS.
- J. GRAPHIC AND WRITTEN INFORMATION ON DRAWINGS SHALL BE COORDINATED WITH ALL TRADES PRIOR TO INSTALLATION.
- K. ALL MATERIALS STAGED TO BE USED FOR CONSTRUCTION SHALL BE PROTECTED FROM EXCESSIVE MOISTURE. IF THEY ARE EXPOSED TO MOISTURE THEY SHOULD BE ADEQUATELY DRIED BEFORE ENCAPSULATED INTO THE BUILDING.
- .. ALL PAINTS, ADHESIVES, COATINGS AND SEALANTS USED INSIDE THE BUILDING SHALL HAVE A LOW VOC CONTENT.

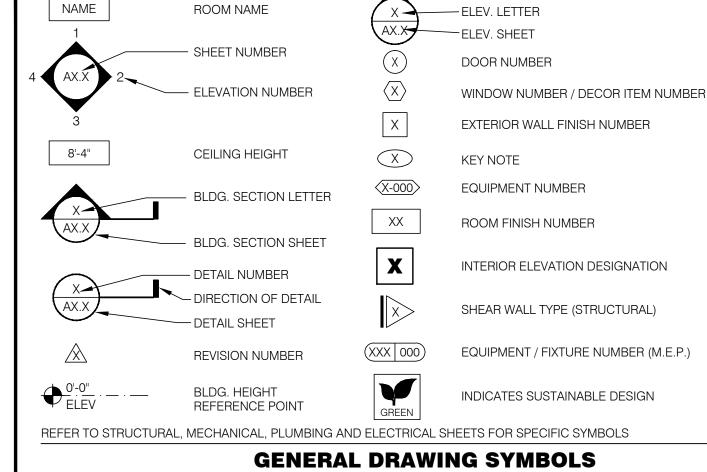

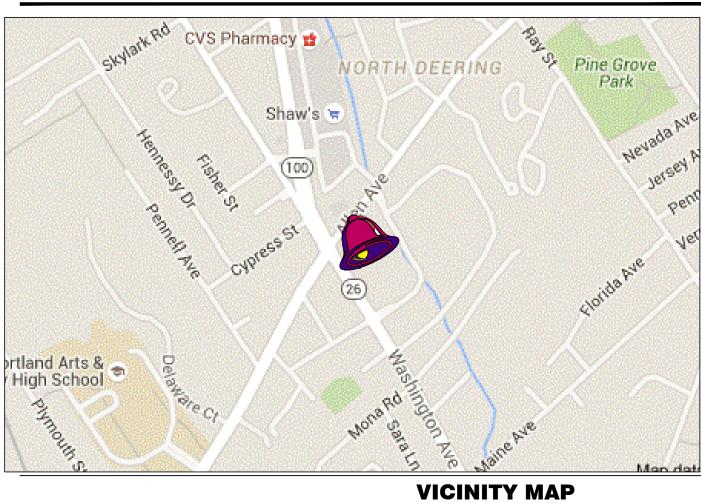


LEGAL JURISDICTION: PORTLAND, MAINE		TITLE,
BUILDING CODE: IBC 2003, UPC 2000, NMC 1993, NEC 1999		LS1.0 LIF
BUILDING AREA: BUILDING 2,061 S.F.		CIVIL
SEATING: 40		CIVIL TITL C-1 LE
OCCUPANCY: A2		C-2 L/4
TYPE CONSTRUCTION: TYPE VB		C-4 D
		C-5 D
		LAND
		SV-1 E
BUILDING AREA AND OCCUPANT	LOAD	STRU
DINING ROOM 69	AREA <u>FACTOR</u> <u>OCCUPANTS</u> 95 S.F. 1:15 SF 47	S0.1 G S1.1 F
KITCHEN 98 TOTAL	81 S.F. 1:200 SF <u>5</u> 52	A1.2 E S1.3 N
		S2.1 F
	PROJECT SUMMARY	S2.3 F
		ARCH
		D1.0 D
		AT.0 F
		A1.1 D A2.0 E
		A2.1 E
		A4.0 E
REFE TO STRUCTURAL DRAWINGS		—— A5.0 V
	DESIGN CRITERIA	A5.1 W A5.2 W
		A6.0 C
		A6.2 C — A6.3 F
		A6.4 C A7.0 F
		— A7.1 R A7.2 F
		A8.0 IN A8.1 IN
DECED TO CIVIL DE AVAINICO		A8.2 IN
REFER TO CIVIL DRAWINGS.		A9.0 S
	LEGAL DESCRIPTION	ACCE ADA1.0
OWNER	ARCHITECT	ADA1.1
TONY FRAZIER P: 214.385.0878	MARK D. MCCLUGGAGE, AIA, CCS 1525 E. DOUGLAS	MECH M1.0 N
Email: tfrazier@gacusfoods.com	WICHITA, KS 67211 Contact: ROSA GADDY	M2.0 E
	P: 316.265.9367	M3.0 H M4.0 N
CIVIL ENGINEER	STRUCTURAL ENGINEER	PLUM
DAVE FENSTERMACHER, PE 2 BEDFORD FARMS DRIVE, STE. 200	T.F. MORAN, INC. 48 CONSTITUTION DRIVE	P1.0 P
BEDFORD, NH 03110 P: 603.391.3929 Email: dfenstrmacher@vhb.com	BEDFORD, NH 03110 Contact: JOAQUIN DENOYA P: 603 473 4488 Fmail: idonova@tfmoran.com	P2.0 W P3.0 W
Lmaii. uicnstimautet@vnD.com	P: 603.472.4488 Email: jdenoya@tfmoran.com	P4.0 P P5.0 R
	MECH. / ELEC. ENGINEER Devita & Associates, Inc.	P6.0 P
	1150 E. WASHINGTON GREENVILLE, SC 29601	
	Contact: RYAN GRAY P: 864.232.6642	ELEC [*] E1.0 S
		E2.0 R E2.1 P
		E3.0 P E3.1 E
		E3.2 P
		E5.0 C
	PROJECT DIRECTORY	E6.0 E E7.0 E
		SCOF
		IN BOOK
		SPEC IN BOOK
		\dashv

NOT USED

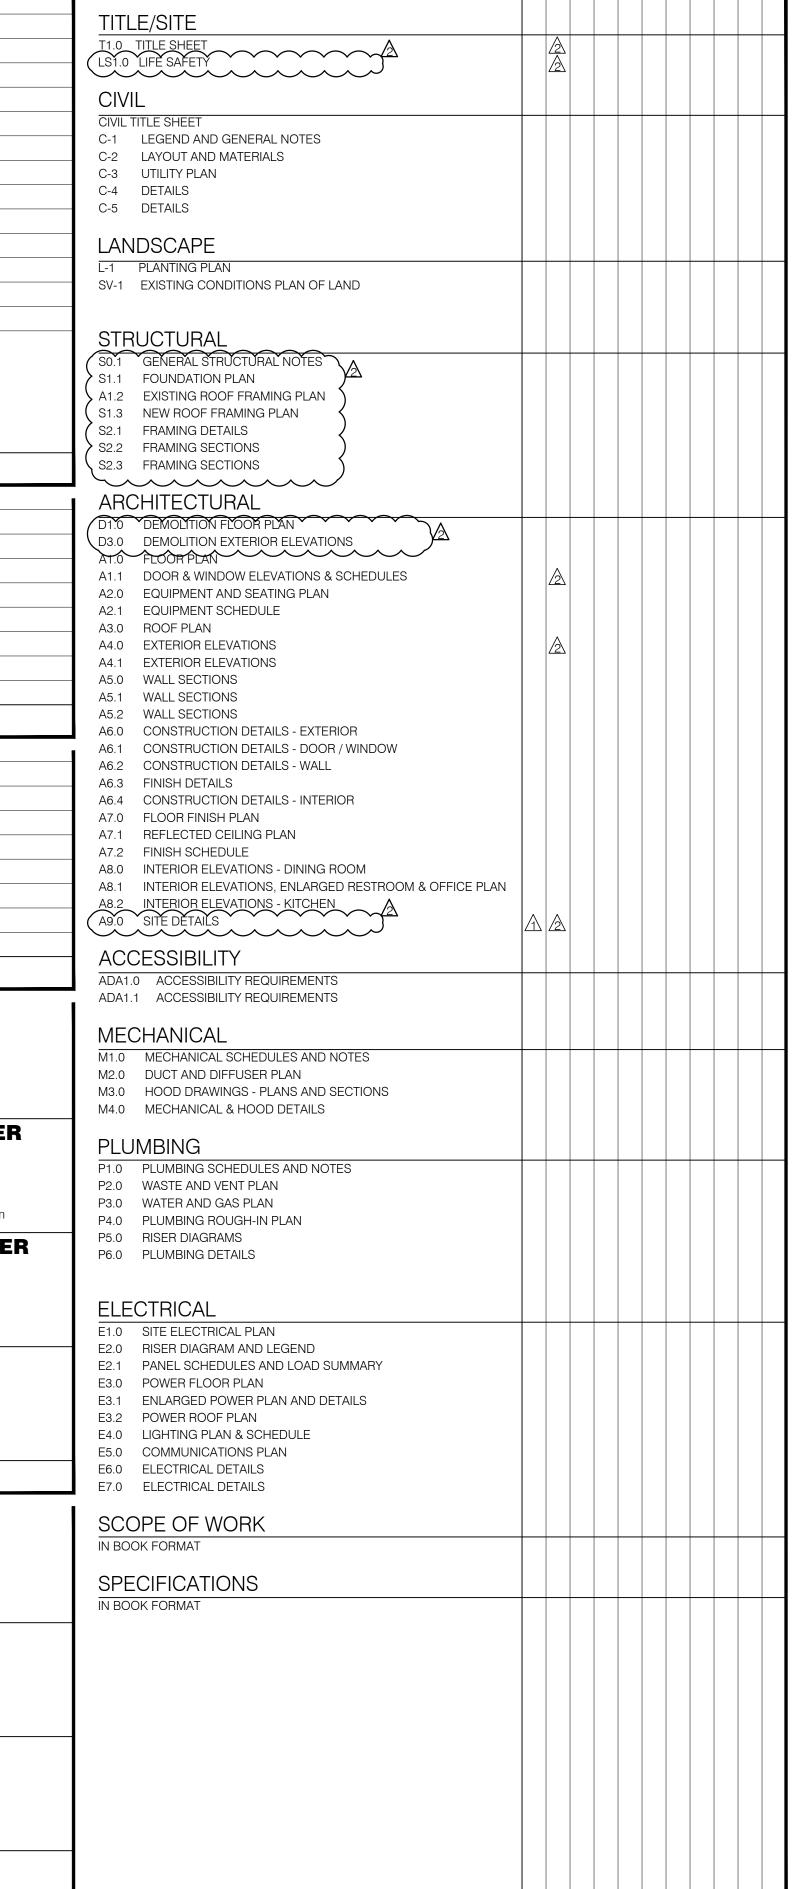



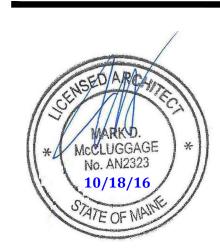

15034.000

REVISION 1

ZZ REVISION Z	10/14/16	
$\overline{\triangle}$		
\triangle		
CONTRACT DATE:	07.06.2016	
BUILDING TYPE:	CONVERSION	
PLAN VERSION:	FEBRUARY 2015	
SITE NUMBER:	XXX-XXX	

TACO BELL

XXXXX

1363 WASHINGTON AVE. PORTLAND, ME

STORE NUMBER:



TITLE SHEET

T1.0

PLOT DATE:

SHEET INDEX

PROJECT GENERAL NOTES