



Front & Right

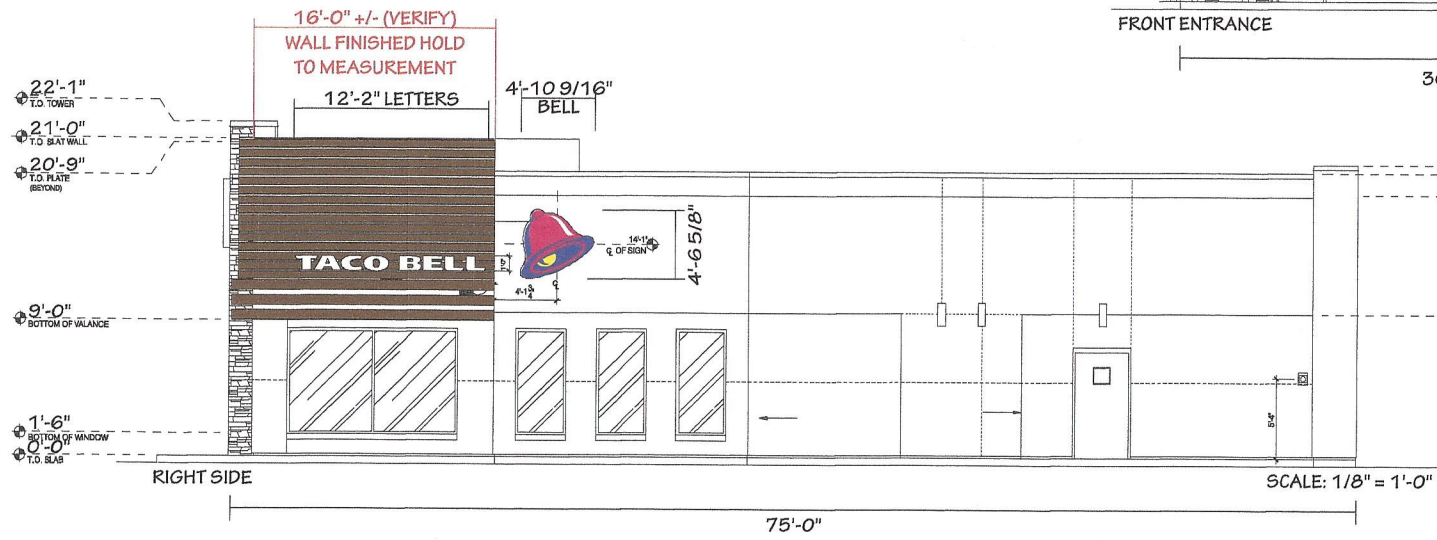

ELEVATIONS

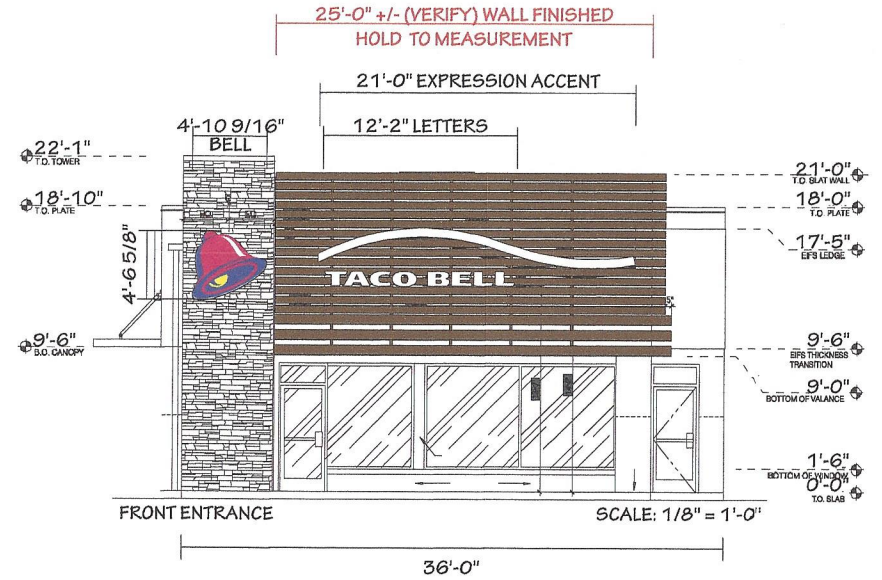

CUMMINGS
Customer creation through brand innovation.
THIS DESIGN REMAINS OUR EXCLUSIVE PROPERTY AND CANNOT BE DUPLICATED WITHOUT WRITTEN CONSENT.

THIS IS AN ORIGINAL UNPUBLISHED DRAWING CREATED FOR YOUR PERSONAL USE IN CONNECTION WITH A PROJECT PLANNED FOR YOU BY CUMMINGS. IT IS NOT TO BE SHOWN OUTSIDE YOUR ORGANIZATION NOR USED, REPRODUCED, COPIED OR EXHIBITED IN ANY FASHION UNLESS AUTHORIZED IN WRITING BY AN OFFICER OF CUMMINGS.

CUSTOMER APPROVAL:

DATE: _____

Rev. #	DATE	BY	Rev. #	DATE	BY
Rev. #1			Rev. #4	2-24-17	T. Pickel
Rev. #2	2-13-17	T. Pickel	Rev. #5		
Rev. #3	2-23-17	T. Pickel	Rev. #6		

TACO BELL
1363 WASHINGTON AVE.,
PORTLAND, ME

DRAWING NO:
81840.04
ARTIST: T. Pickel DATE: 1-22-16
SHEET: 2 OF 13