


TACO BELL  
 1363 WASHINGTON ST.  
 PORTLAND, ME  
 PREPARED BY: JOHN BUJAKE  
 ACCUSERV LIGHTING & EQUIPMENT  
 877-707-7378  
 502-961-0357 FAX  
 jbuake@accu-serv.com  
 DECEMBER 30, 2015

Calculation Summary						
Label	Avg	Max	Min	Avg/Min	Max/Min	
EXTENDED	3.02	9.9	0.0	N.A.	N.A.	
VEHICULAR SURFACE	6.00	9.9	3.5	1.71	2.83	

LIGHT LEVELS ARE MAINTAINED FOOT-CANDLES, INITIAL LEVELS ARE SLIGHTLY HIGHER

Luminaire Schedule						
Symbol	Qty	Label	Arrangement	Lum. Lumens	ILF	Description
→	5	A	SINGLE	34784	0.900	RZR-G-PIED-IV-120LED-1050mA-NW-DBM / 25' 4SQ 11GA POLE

SITE FIXTURES ARE 400W 4000K LED w/ FLAT LENSES  
 POLES ARE 25'-0" FOR AN OVERALL FIXTURE MOUNTING HEIGHT OF 27'-6" A.F.G.

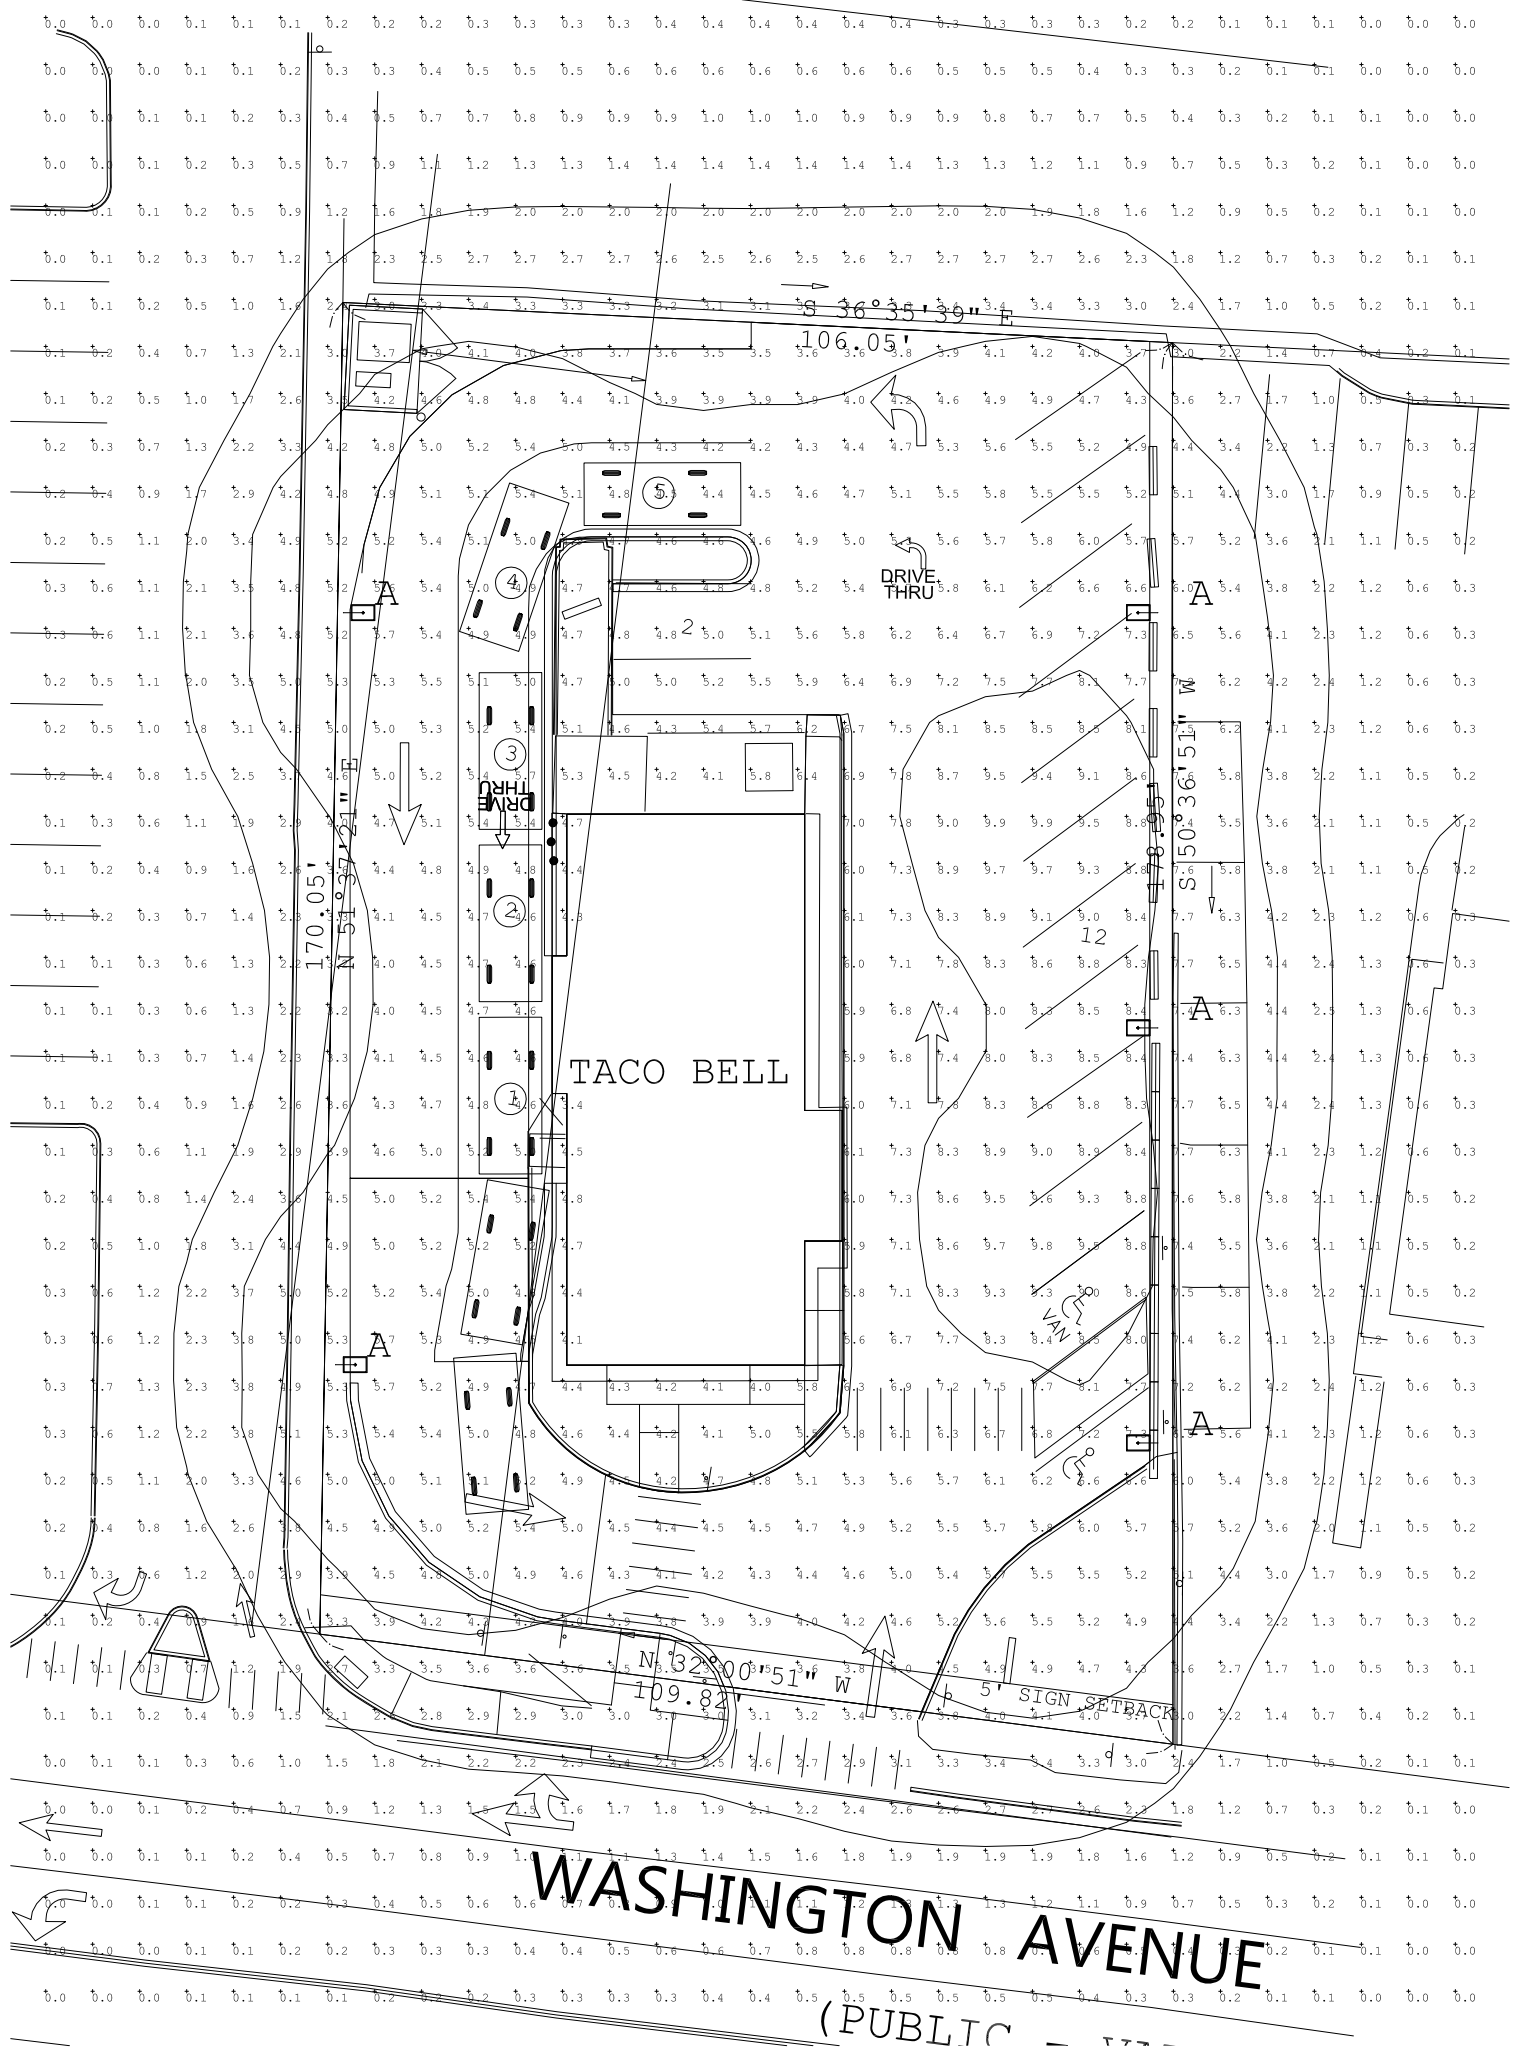

WASHINGTON AVENUE  
(PUBLIC