


DEERING BUILDING 3RD. FLOOR

- Existing walls to be removed
- New walls
- New doors
- New windows
- Existing windows to be removed

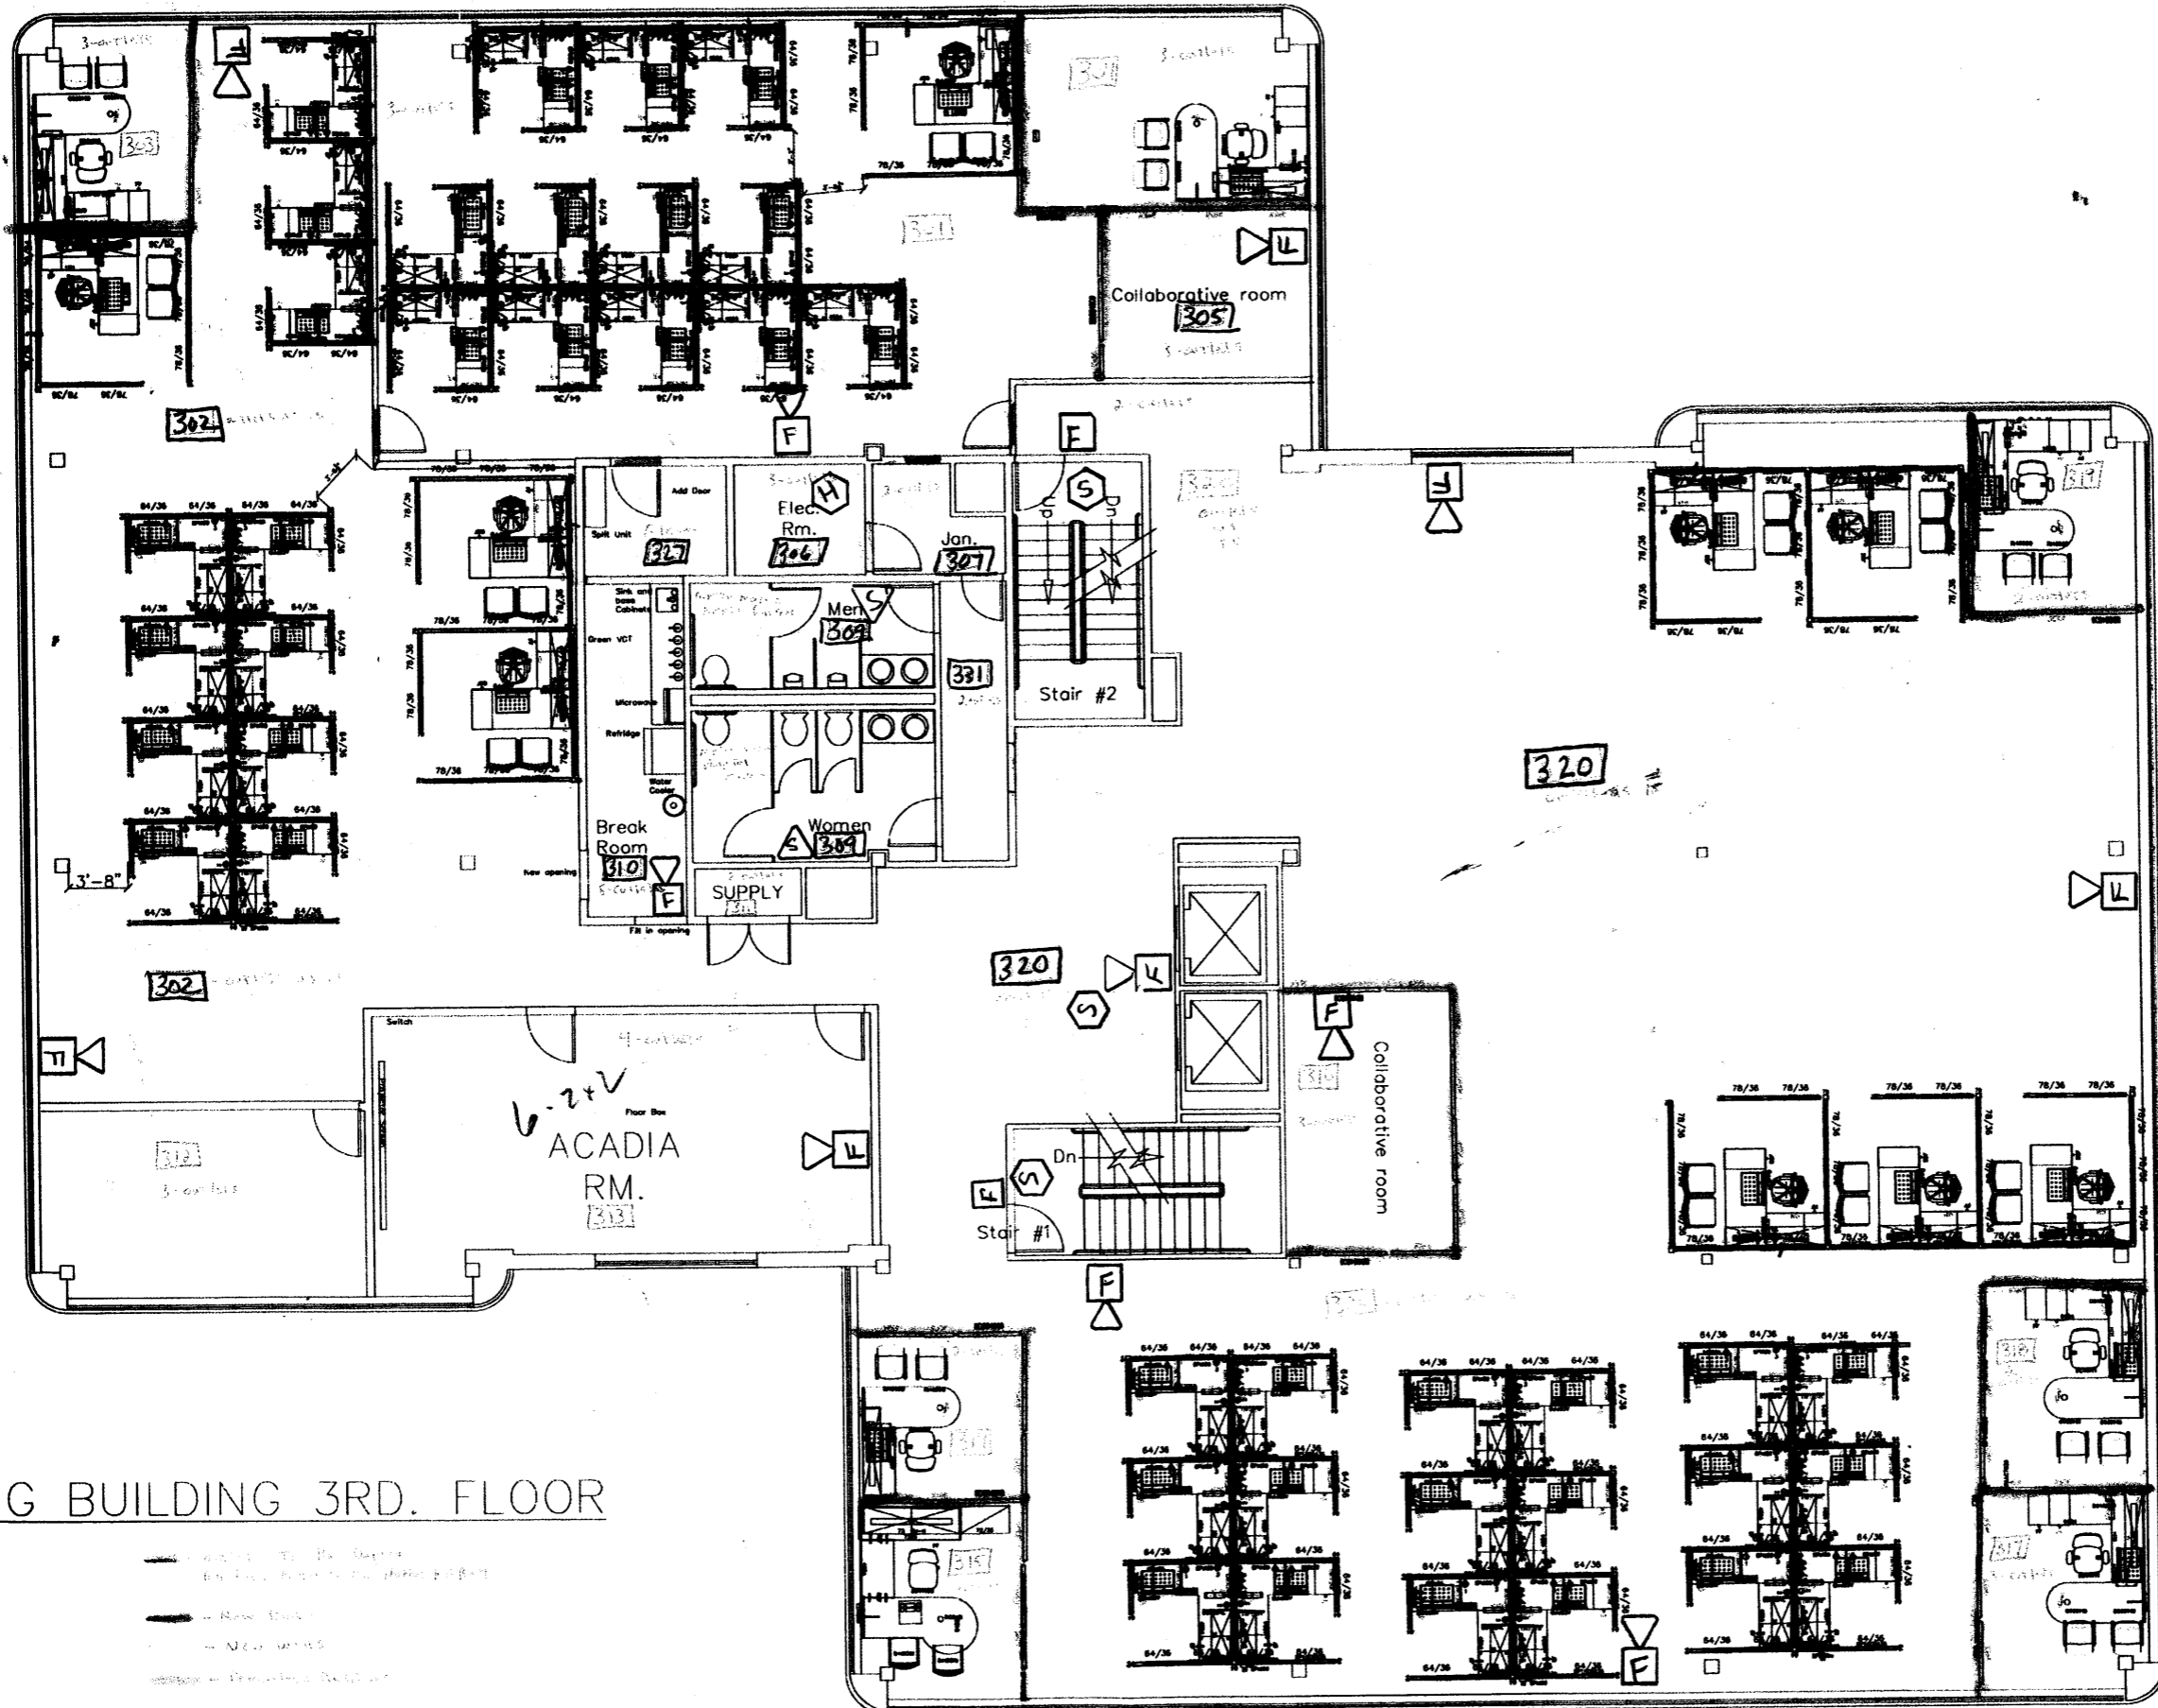

FURNITURE LAYOUT
 Made for
 2/8/2008

10/12/2008
 10/12/2008
 10/12/2008

10/12/2008
 10/12/2008
 10/12/2008

Corporate Environments
 10 West 20 Street
 4th Floor
 Portland, Maine
 04108-0001
 Tel: 603.775.5244
 Fax: 603.775.5245